


WEST ELEVATION ... 1:100



NORTH ELEVATION ... 1:100

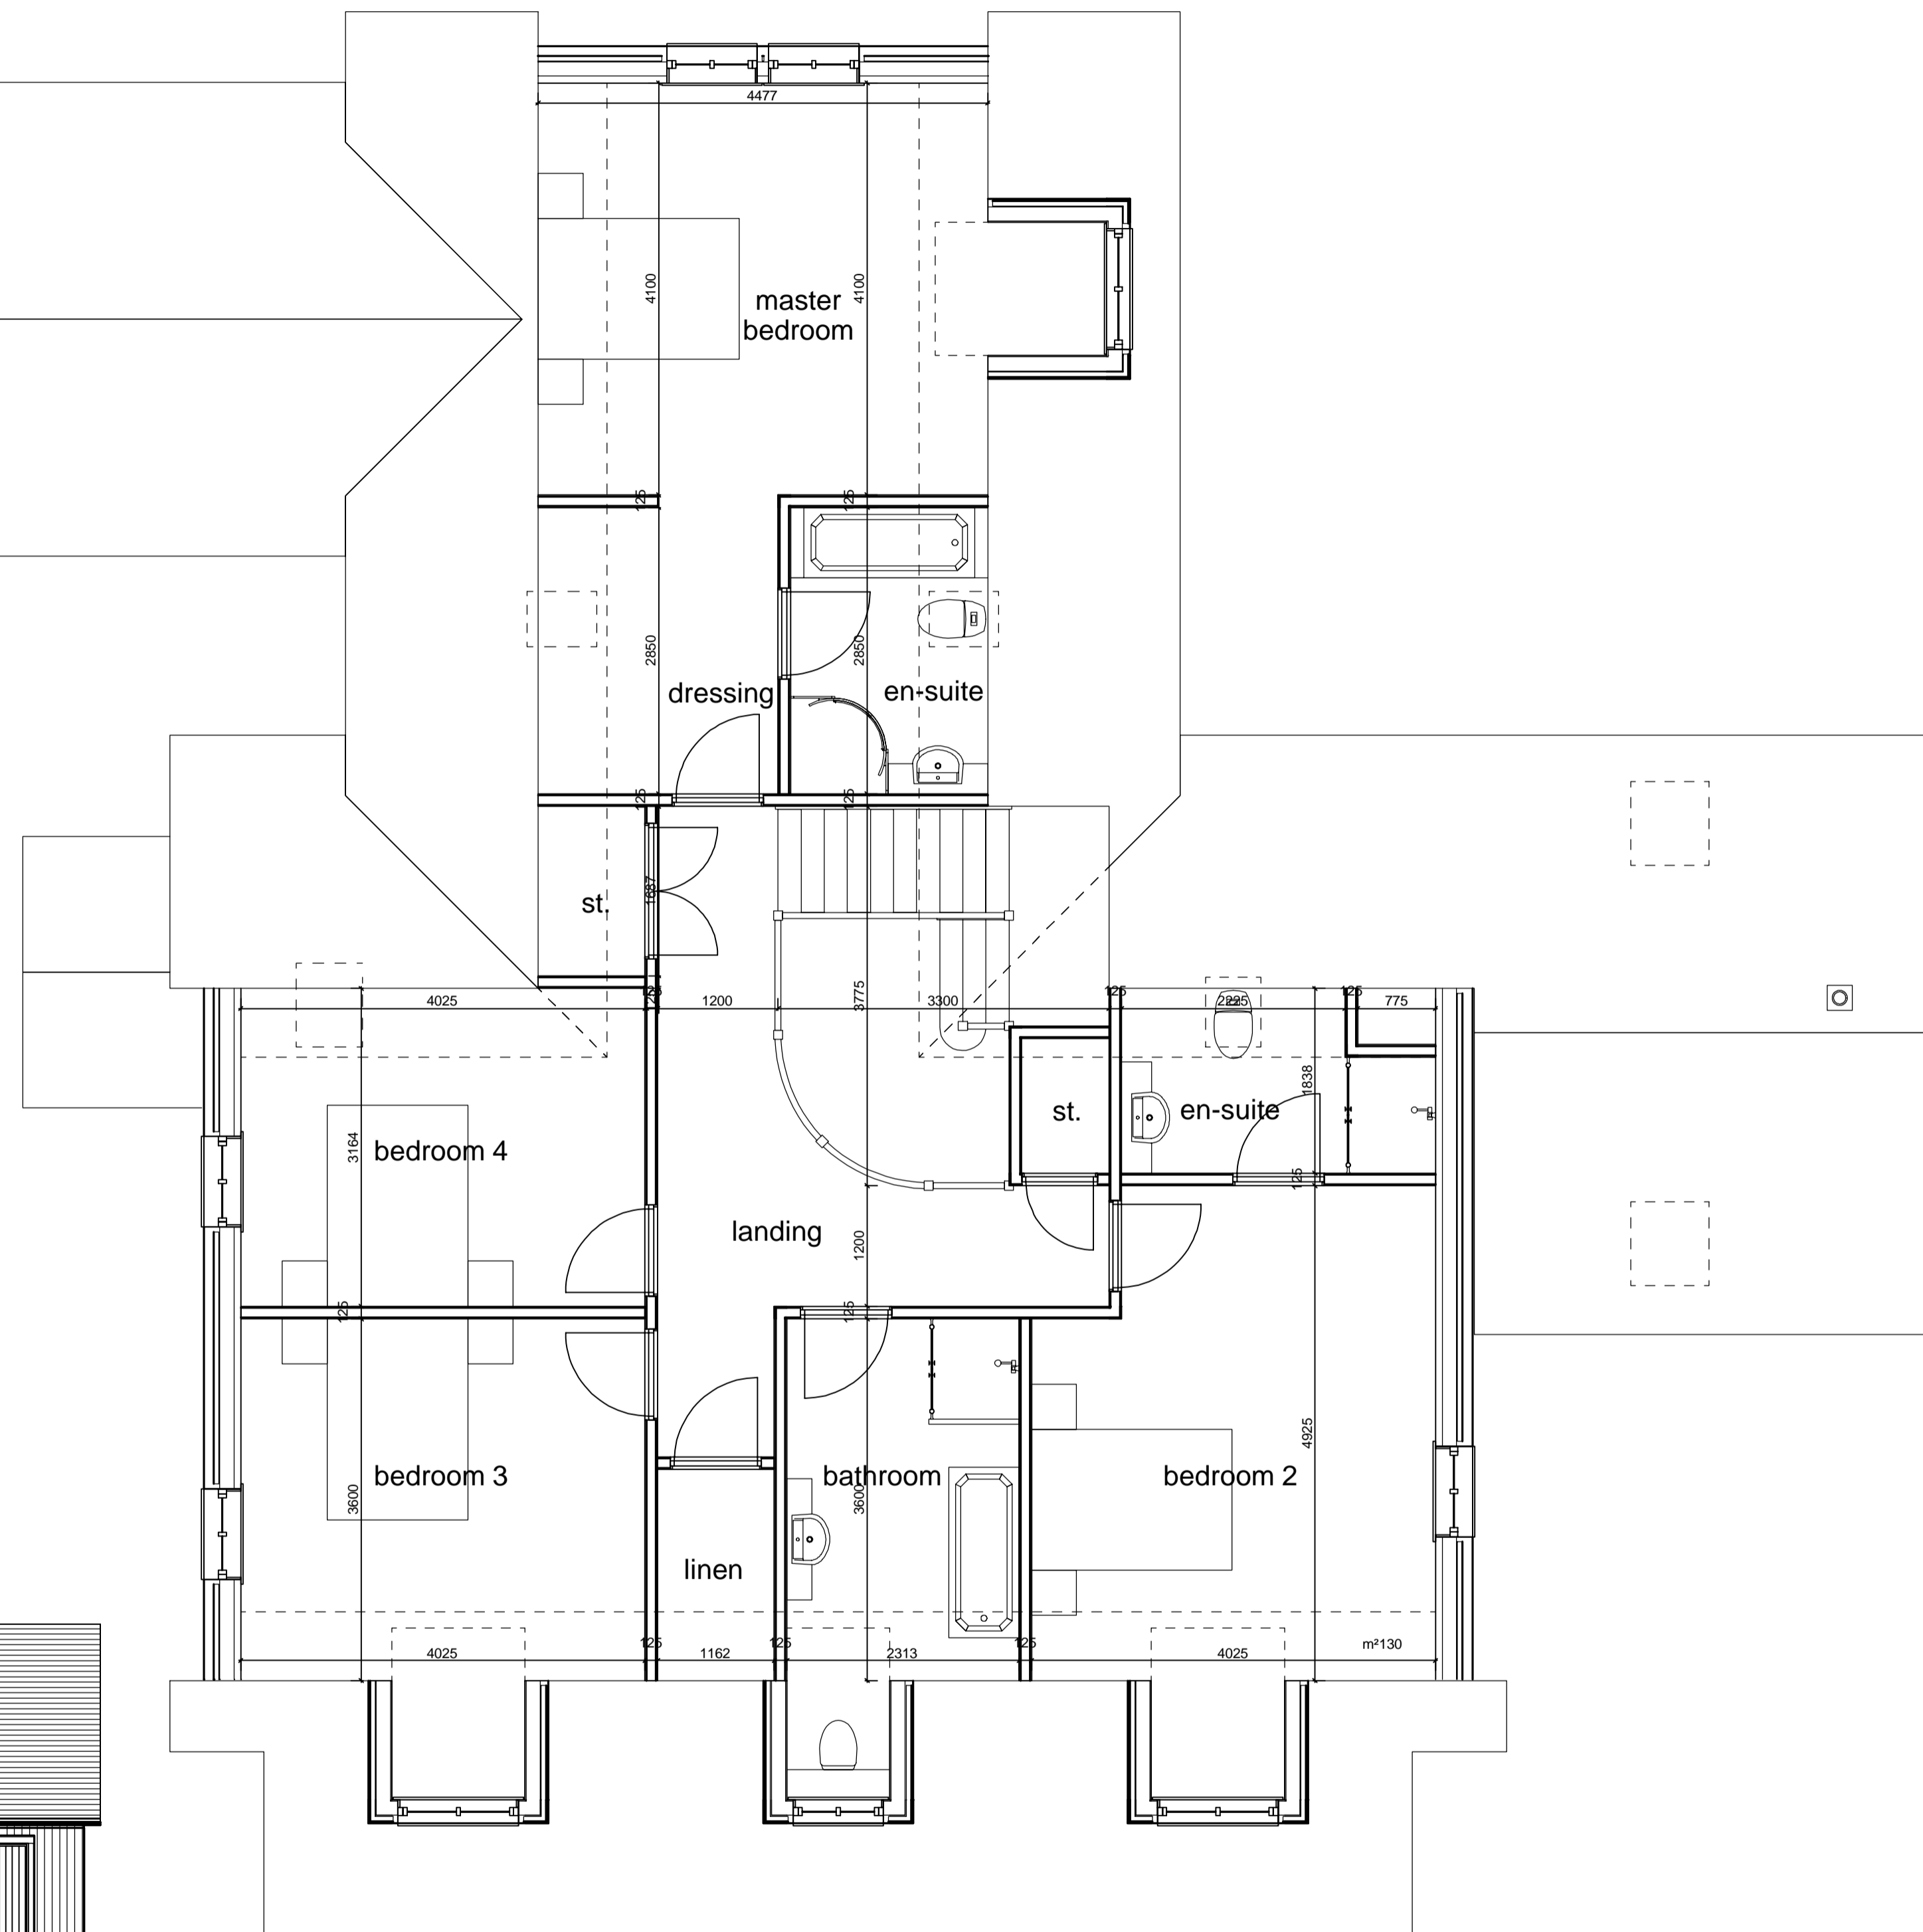

FIRST FLOOR PLAN ... 1:50



Rev. B - House layout amended J.B. 25/03/21
 Rev. A - House orientation amended J.B. 19/03/21
 REVISION INT DATE



2B Bank Street, Alloa, Clackmannanshire FK10 1HP
 tel. 01259 216500
 email. gfd@greenfieldsdesign.co.uk

Title - FF Plan and North and West Elevations
 Project - Plot to the East of South Laves
 Duns, TD11 3HZ

SCALE	1:50	DRAWN BY	JB
DATE	16/03/2021	DRAWING NO	11833 -02'b
SHEET	A1	PROJECT NAME	Pond1