


Scottish Borders Council
Town And Country
Planning (Scotland) Act
1997

21/00739/PPP
23/12/2021

REFUSED

subject to the
requirements of the
associated Decision
Notice

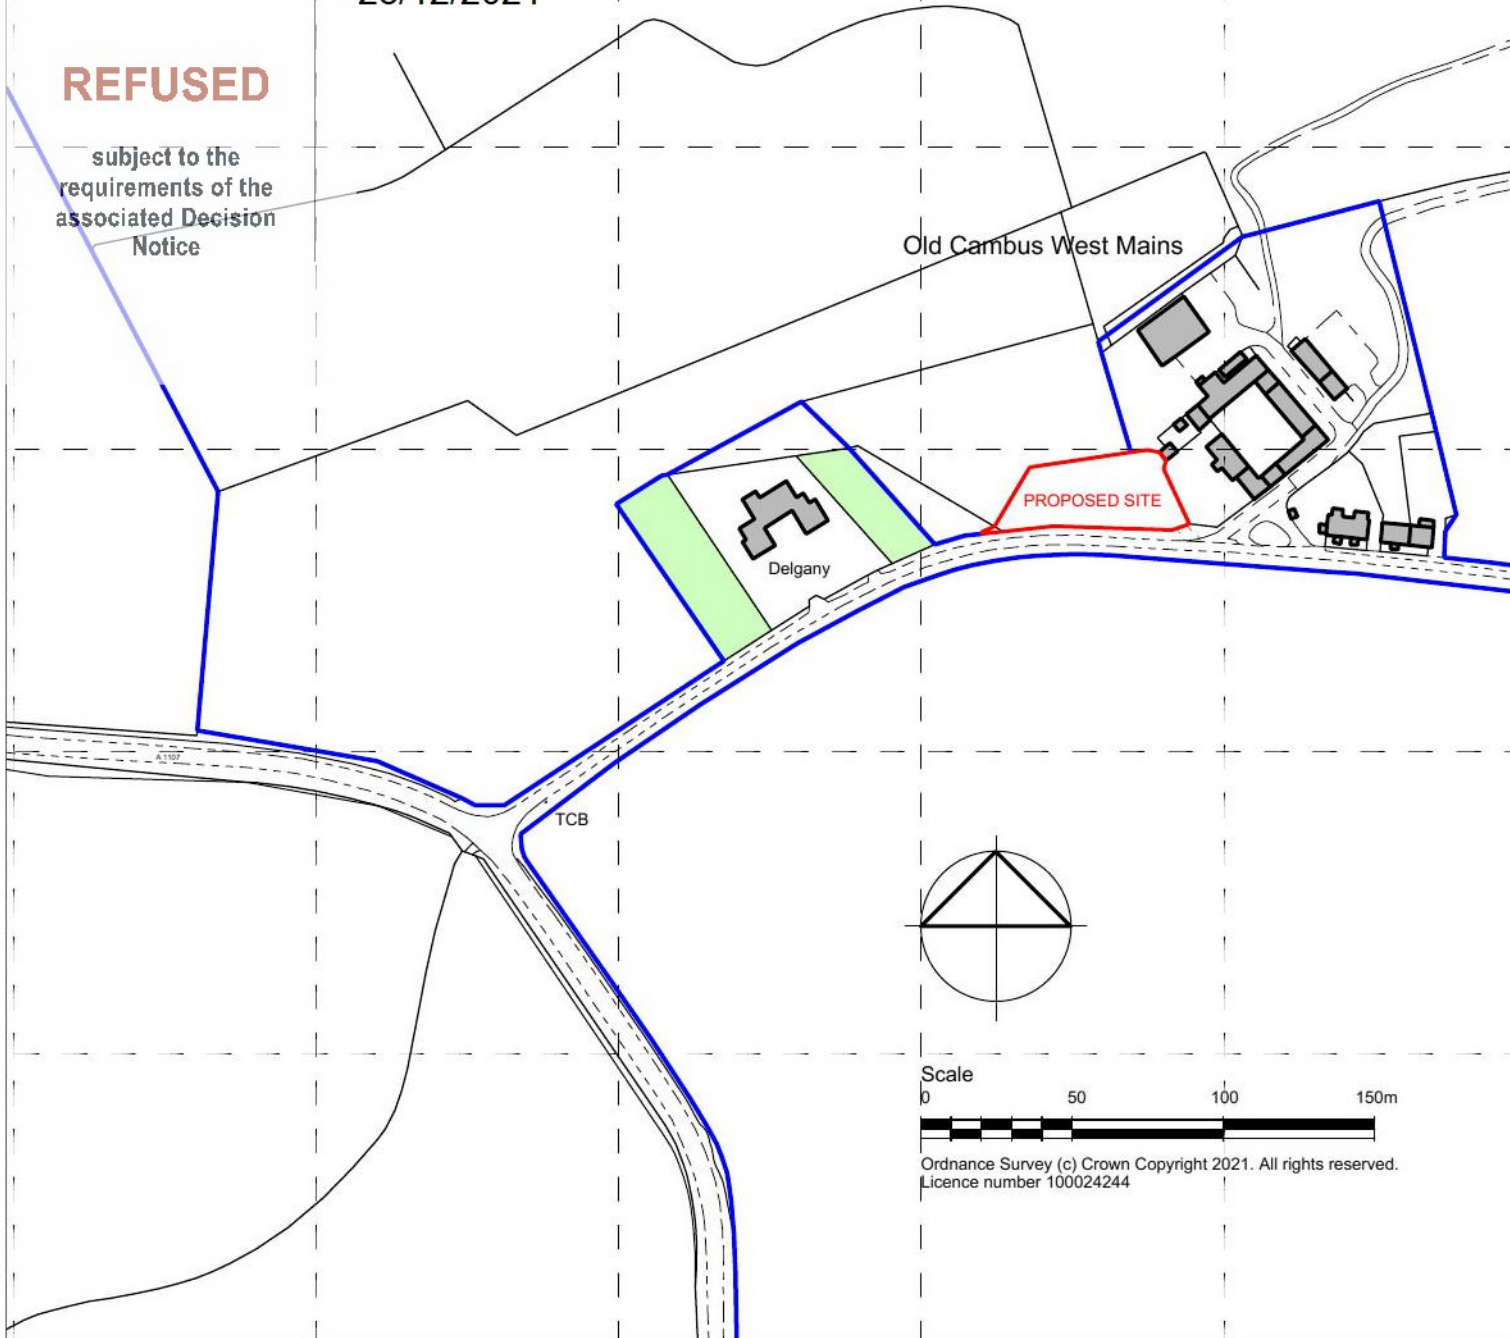

PROJECT
**PROPOSED BUILDING PLOTS AT
OLD CAMBUS WEST MAINS
COCKBURNSPATH
TD13 5YR**

CLIENT
DUNGLASS ESTATE

TITLE
LOCATION PLAN



The Lumen, St James Boulevard, Newcastle
Helix, Newcastle upon Tyne, NE4 5BZ
Tel 0191 917 1444
www.savills.co.uk

SCALE

1:2,500 @ A4

DRAWN I.M.

DATE MARCH 2021

DRAWING NUMBER

5311 / 01 / F


Scale
0 50 100 150m

Ordnance Survey (c) Crown Copyright 2021. All rights reserved.
Licence number 100024244


Scottish Borders Council
Town And Country
Planning (Scotland) Act
1997

REFUSED

subject to the
requirements of the
associated Decision
Notice

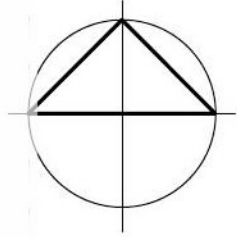

21/00739/PPP
23/12/2021

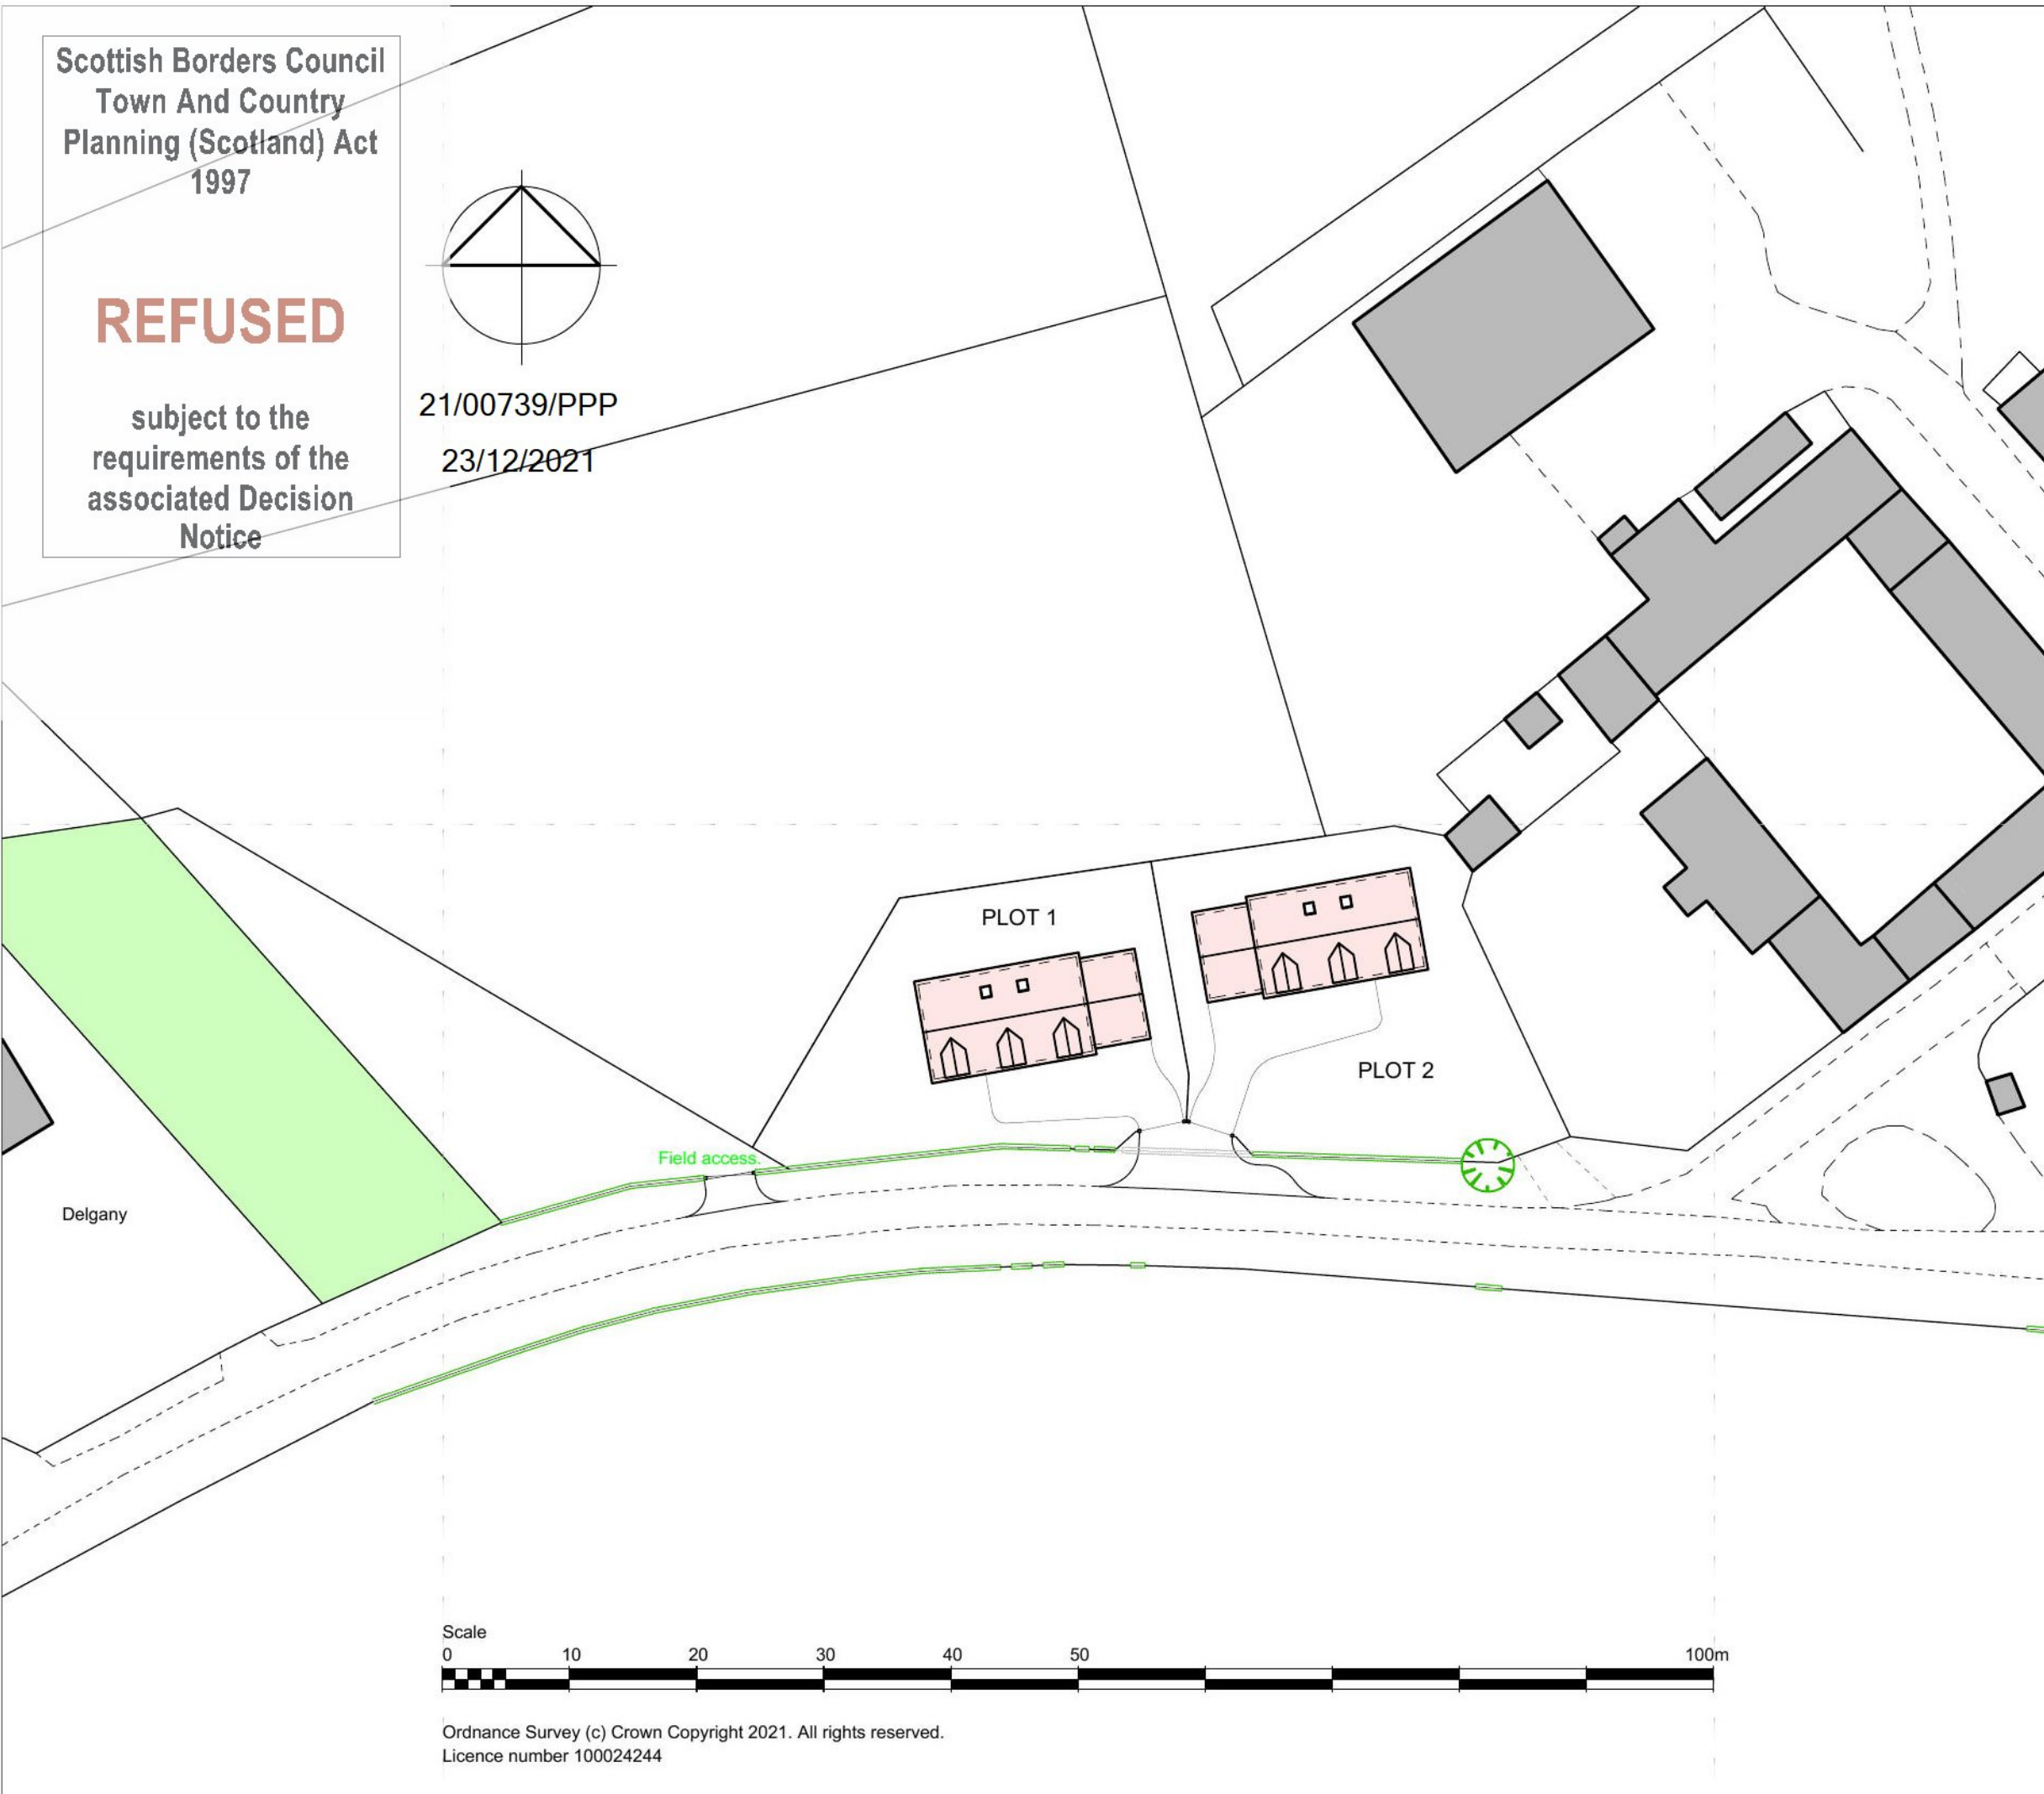

NOTES

G Aug. '21 Plot 2 amended.

PROJECT

PROPOSED BUILDING PLOTS AT
OLD CAMBUS WEST MAINS
COCKBURNSPATH
TD13 5YR

CLIENT

DUNGLASS ESTATE

TITLE

PROPOSED SITE PLAN



The Lumen, St James Boulevard, Newcastle
Helix, Newcastle upon Tyne, NE4 5BZ
Tel 0191 917 1444
www. savills.co.uk

SCALE

1:500 @ A3

DRAWN I.M.

DATE MARCH 2021

DRAWING NUMBER

5311 / 03 / G



Ordnance Survey (c) Crown Copyright 2021. All rights reserved.
Licence number 100024244

Scottish Borders Council
Town And Country
Planning (Scotland) Act
1997

21/00739/PPP
23/12/2021

REFUSED

subject to the
requirements of the
associated Decision
Notice

Old Cambus West Mains



PLOT 1

PLOT 2

Field access

90m radius

150m radius


160m radius

90m radius


120m radius

160m radius

150m radius

 

Ordnance Survey (c) Crown Copyright 2021. All rights reserved.
Licence number 100024244

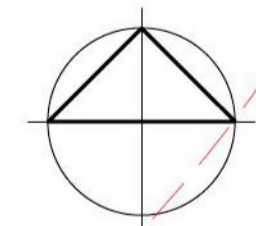

NOTES

F Aug. '21 Plot 2 amended.

AMENDMENTS

PROJECT
PROPOSED BUILDING PLOTS
AT
OLD CAMBUS WEST MAINS
COCKBURNSPATH
TD13 5YR

CLIENT
DUNGLASS ESTATE

TITLE
PROPOSED SITE PLAN (A1)



The Lumen, St James Boulevard, Newcastle
Helix, Newcastle upon Tyne, NE4 5BZ
Tel 0191 917 1444
www.savills.co.uk

SCALE 1:500 @ A1	DRAWN I.M. DATE APRIL 2021
---------------------	-------------------------------

DRAWING NUMBER
5311 / 04 / F

REFUSED

subject to the
requirements of the
associated Decision
Notice



Image 2



West Mains Old Cambus

Thomas Robinson | Architects

Image 3



West Mains Old Cambus

Thomas Robinson | Architects