

**LOCATION PLAN**  
Scale :- NTS

PROJECT:  
**PEASE BAY LEISURE PARK**  
**PEASE BAY**  
**COCKBURNSPATH**  
**BERWICKSHIRE**

CLIENT:  
**VERDANT LEISURE**

TITLE:  
**LIQUOR LICENSING PLAN**

**ROBERT J. HALES LIMITED**


Chartered Architect | Chartered Building Surveyor |  
 Chartered Architectural Technologist

BSc (Hons). MRICS. MCIAT. BArch (Hons). DArch Edin. RIBA. RIAS.

The Studio  
 16 Thornton Gate  
 Berwick upon Tweed  
 TD15 2NU

Telephone/Fax: 01289 303601  
 Mobile: 0785 530 4646

[www.charteredbuildingsurveyors.org.uk](http://www.charteredbuildingsurveyors.org.uk)

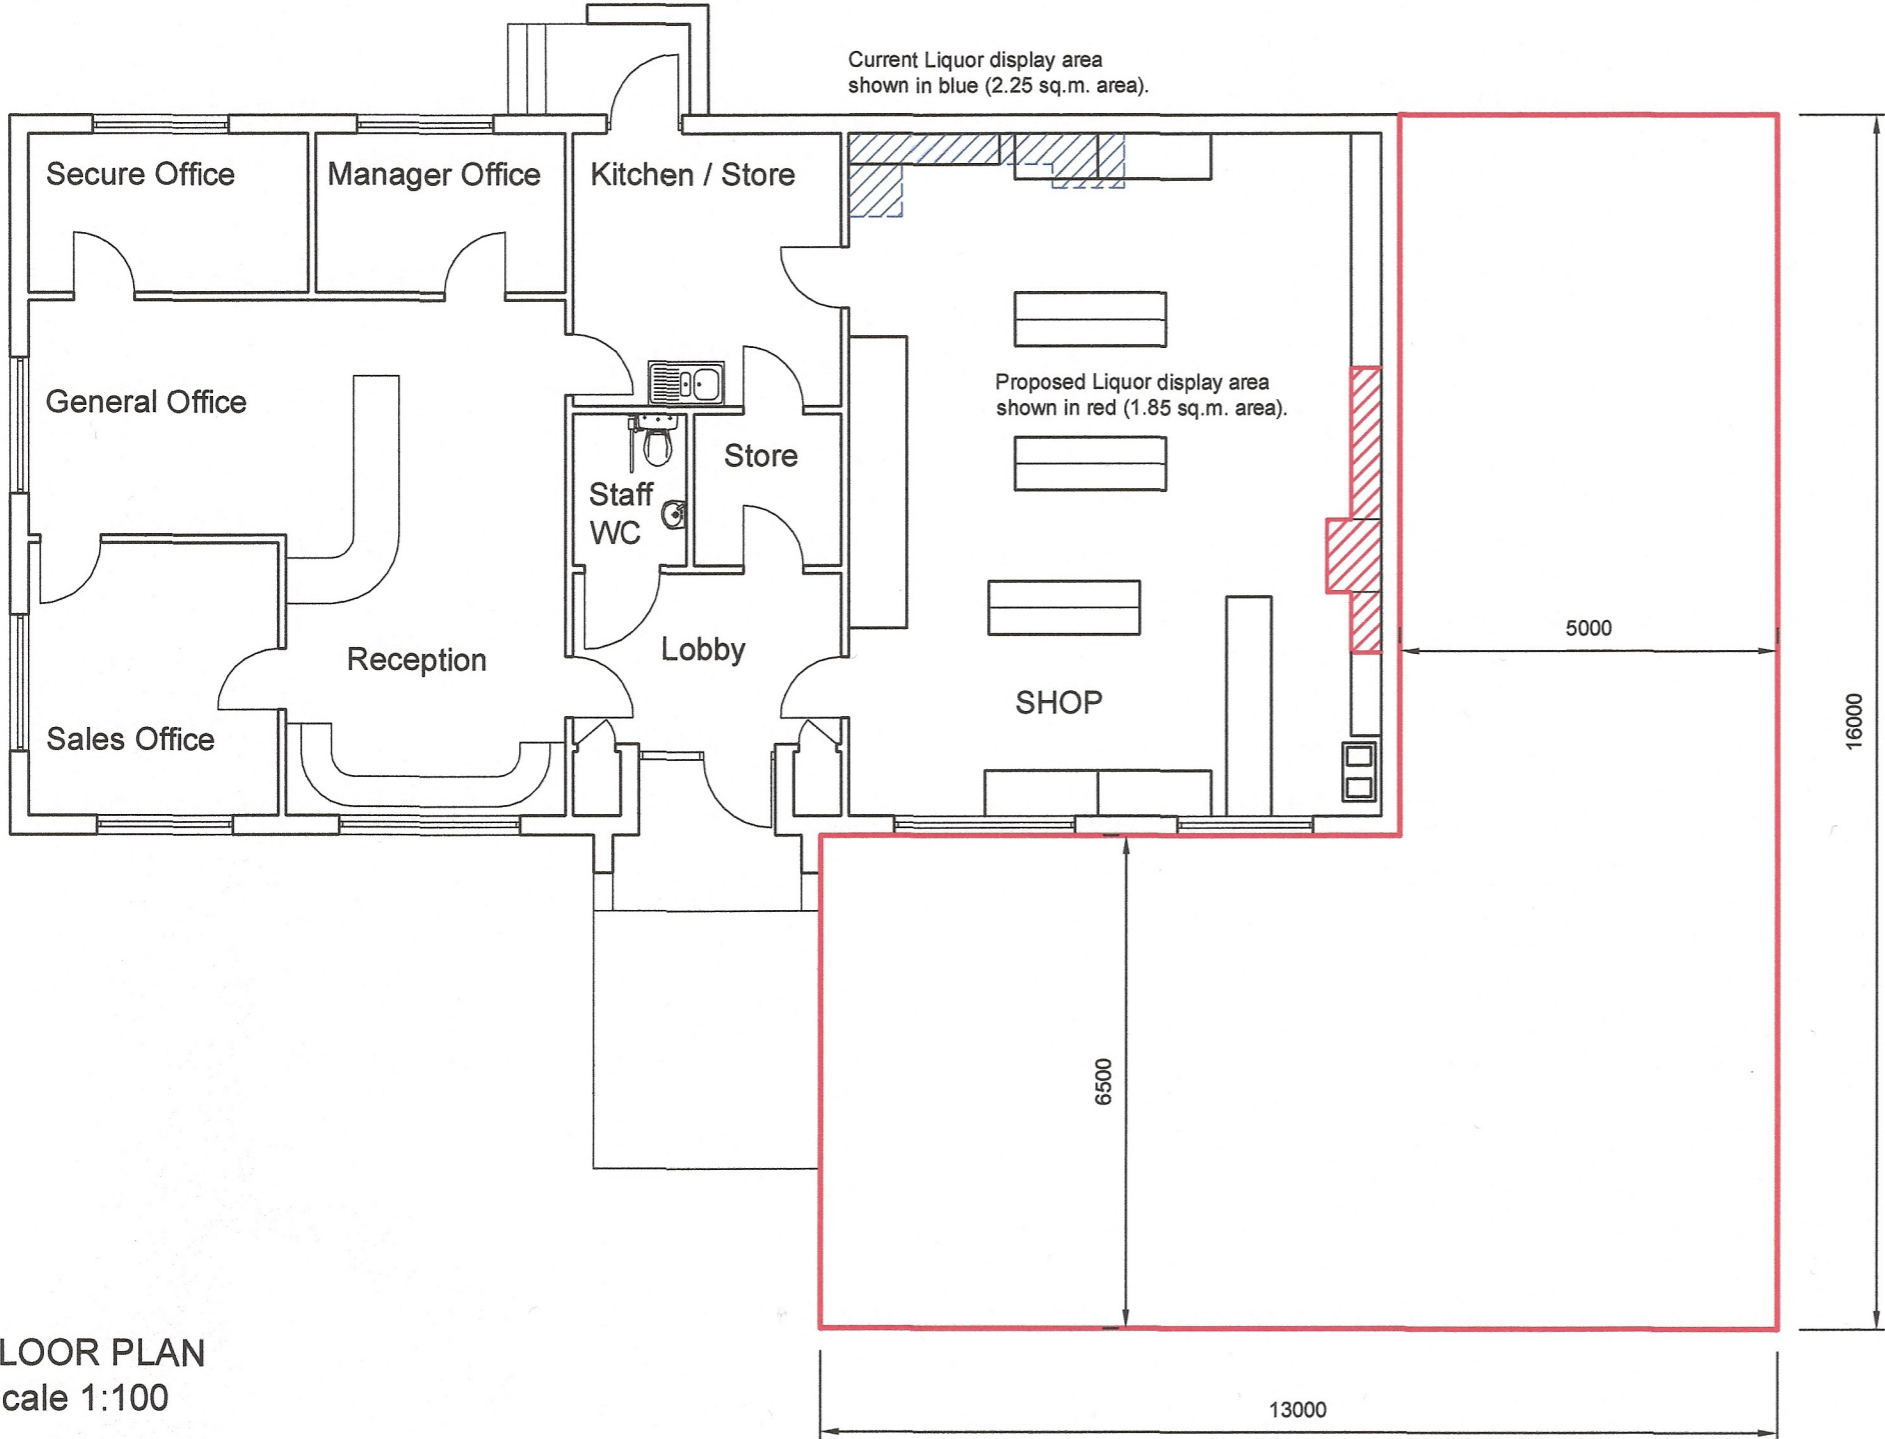

**FLOOR PLAN**  
Scale 1:100

SCALE: 1:100 & 1:1250	DRAWN: <b>RJH</b>
DRAWING NUMBER: <b>1457/21/01</b>	DATE: <b>March. 2021</b>