

Disclaimer:
This generation of drawings is for the stated purpose only and should not be used for any other purpose without the originator's consent. Do not scale from this drawing.



CAMERONS
STRACHAN
YUILL
ARCHITECTS

client: Jim Hewit

project: New Build at Hendersyde Drive
Kelso



title: Site Plan
Proposed Site Boundary

status: Preliminary drawn: IR

scale: 1:200 @ A3 date: Dec 2021

number: 10172-0-02 rev:

SCALEBAR
1:200 @ A3

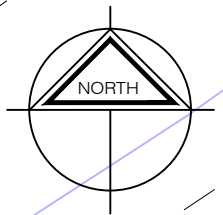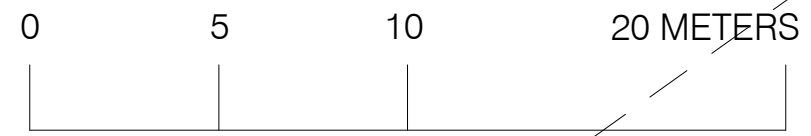

Pumping
Station

DALKEITH	11 South Street	EH22 1AH	0131 663 9735
EDINBURGH	46 The Shore	EH6 6QU	0131 553 7959
EYMOUTH	28 Harbour Rd	TD14 5HY	01890 750429
GALASHIELS	1 Wilderhaugh	TD1 1QJ	01896 753077