



proposed front elevation

scale 1:100




proposed side elevation

scale 1:100



proposed front elevation

scale 1:100

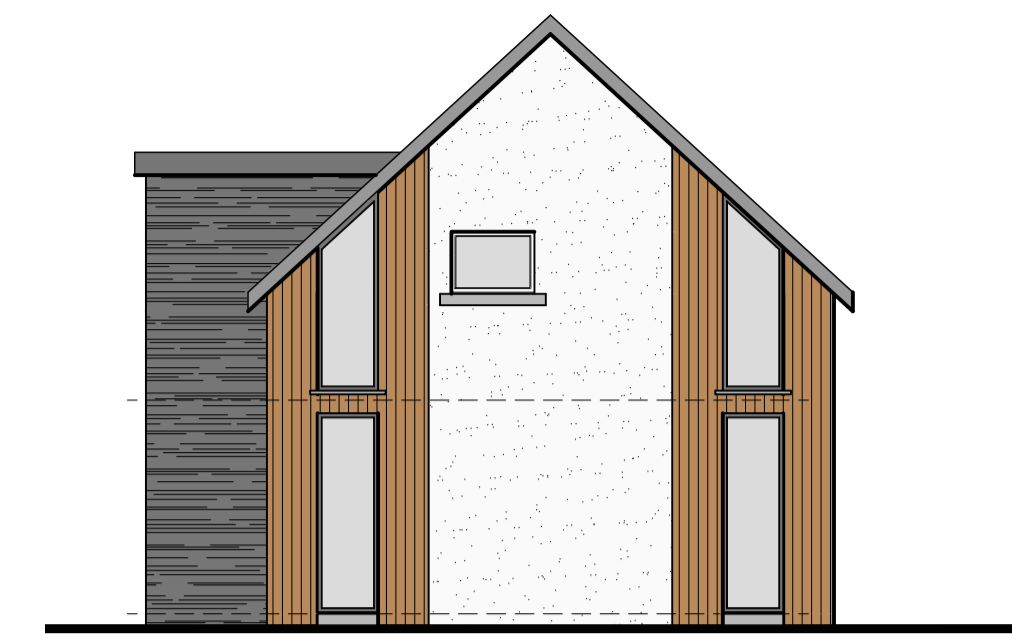

proposed side elevation

scale 1:100



proposed rear elevation

scale 1:100



proposed side elevation

scale 1:100




proposed rear elevation

scale 1:100




proposed side elevation

scale 1:100

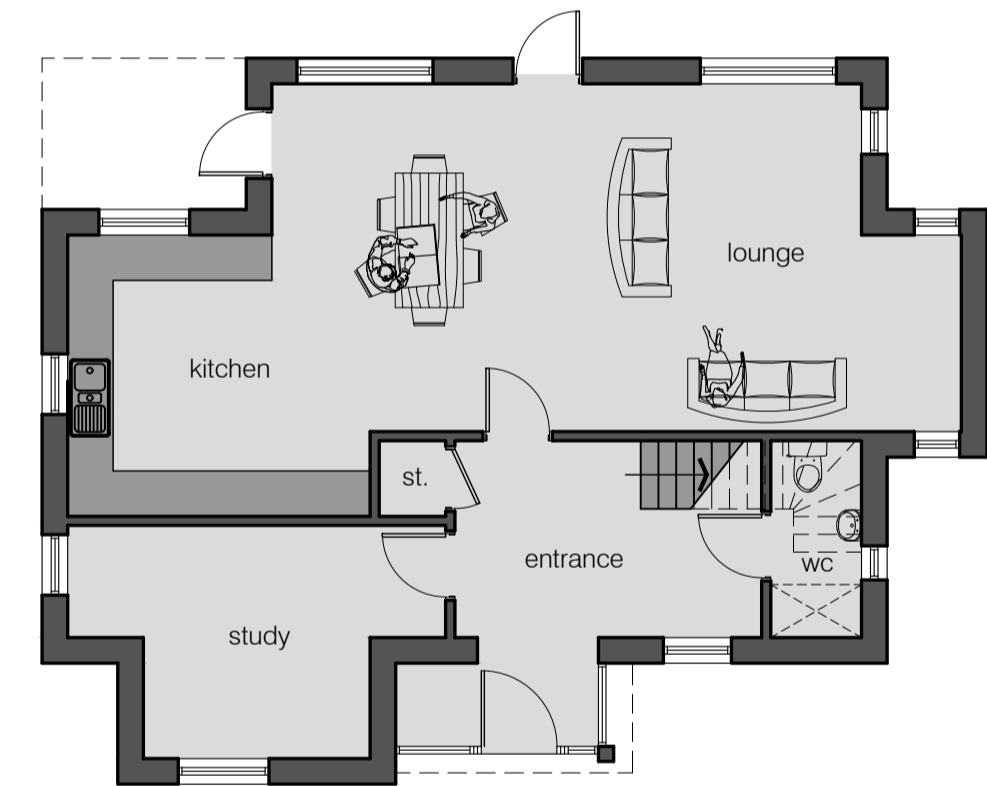


proposed ground floor plan

scale 1:100

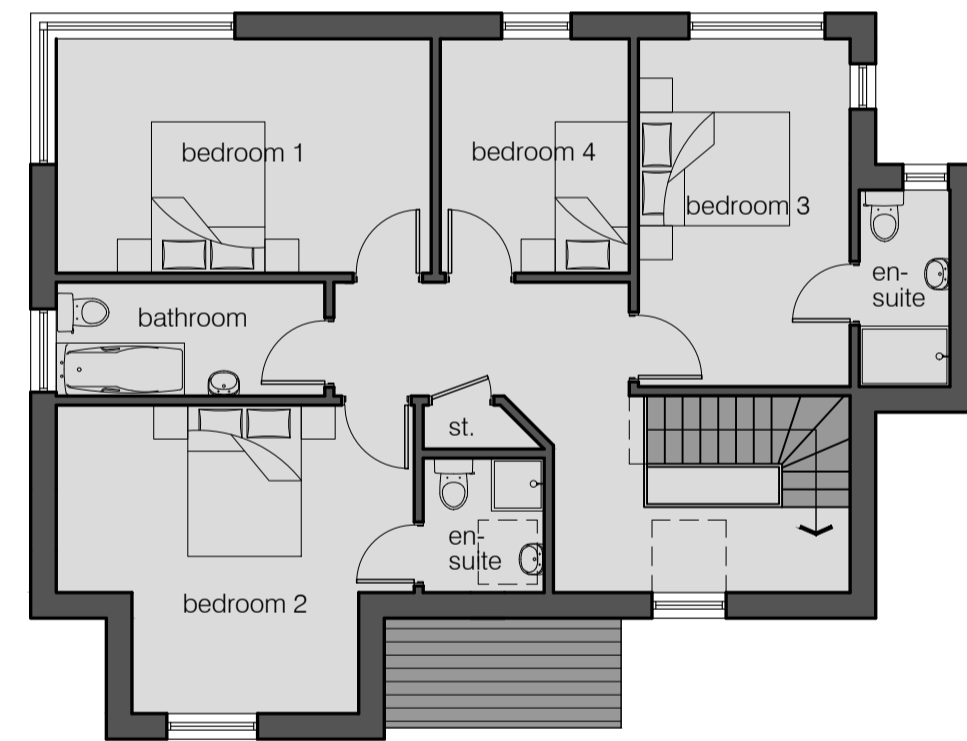


proposed first floor plan

scale 1:100

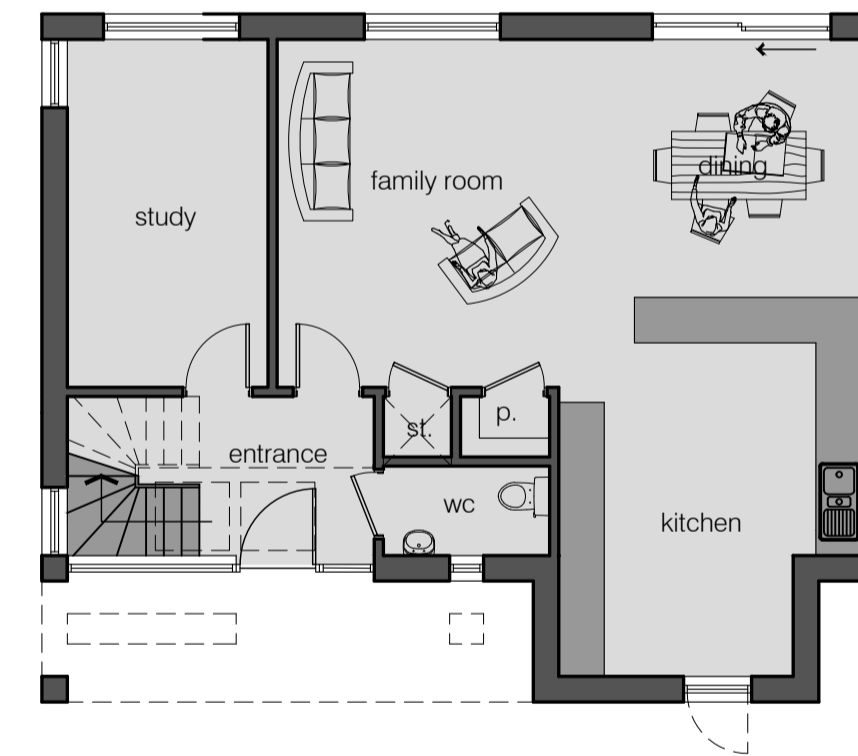

proposed ground floor plan

scale 1:100

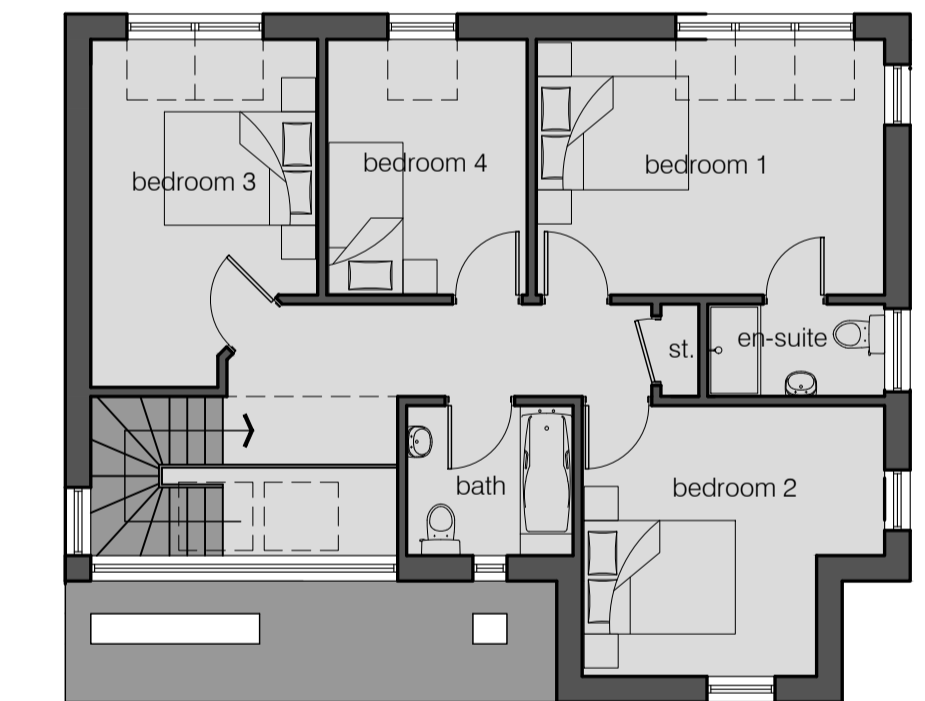

proposed first floor plan

scale 1:100

outline specification
 roof - natural slate
 facias - painted timber facias in estate colour
 walls - scraped off white render
 walls - vertical natural scot larch
 walls - random natural stone with squared + plumbed corners
 windows - double glazed dark grey framed
 doors - double glazed/insulated doorsets in estate colour

outline specification
 roof - natural slate
 facias - painted timber facias in estate colour
 walls - scraped off white render
 walls - vertical natural scot larch
 walls - random natural stone with squared + plumbed corners
 windows - double glazed dark grey framed
 doors - double glazed/insulated doorsets in estate colour

rev.	description	initials	date

sda
 STUART DAVIDSON
 ARCHITECTURE

Design Studio
 32 High Street
 Selkirk
 TD7 4DD
 01750 21792
 info@stuartdavidsonarchitecture.co.uk
 www.stuartdavidsonarchitecture.co.uk
 © copyright stuart davidson architecture

client:	C+V Developments Ltd		
project:	Proposed Formation of Dwellings on Plots 1 + 2, The Wellnage, Duns		
title:	Prop. Floor Plans + Elevations (Plots 1 + 2)		
status:	planning	scale @ A1:	as shown
date:	december 2021	drawn:	swd
number:	P759-PL-002	rev:	-