



Disclaimer:
 This generation of drawings is for the stated purpose only and should not be used for any other purpose without the originators consent.
 Do not scale from this drawing.

Revision Schedule

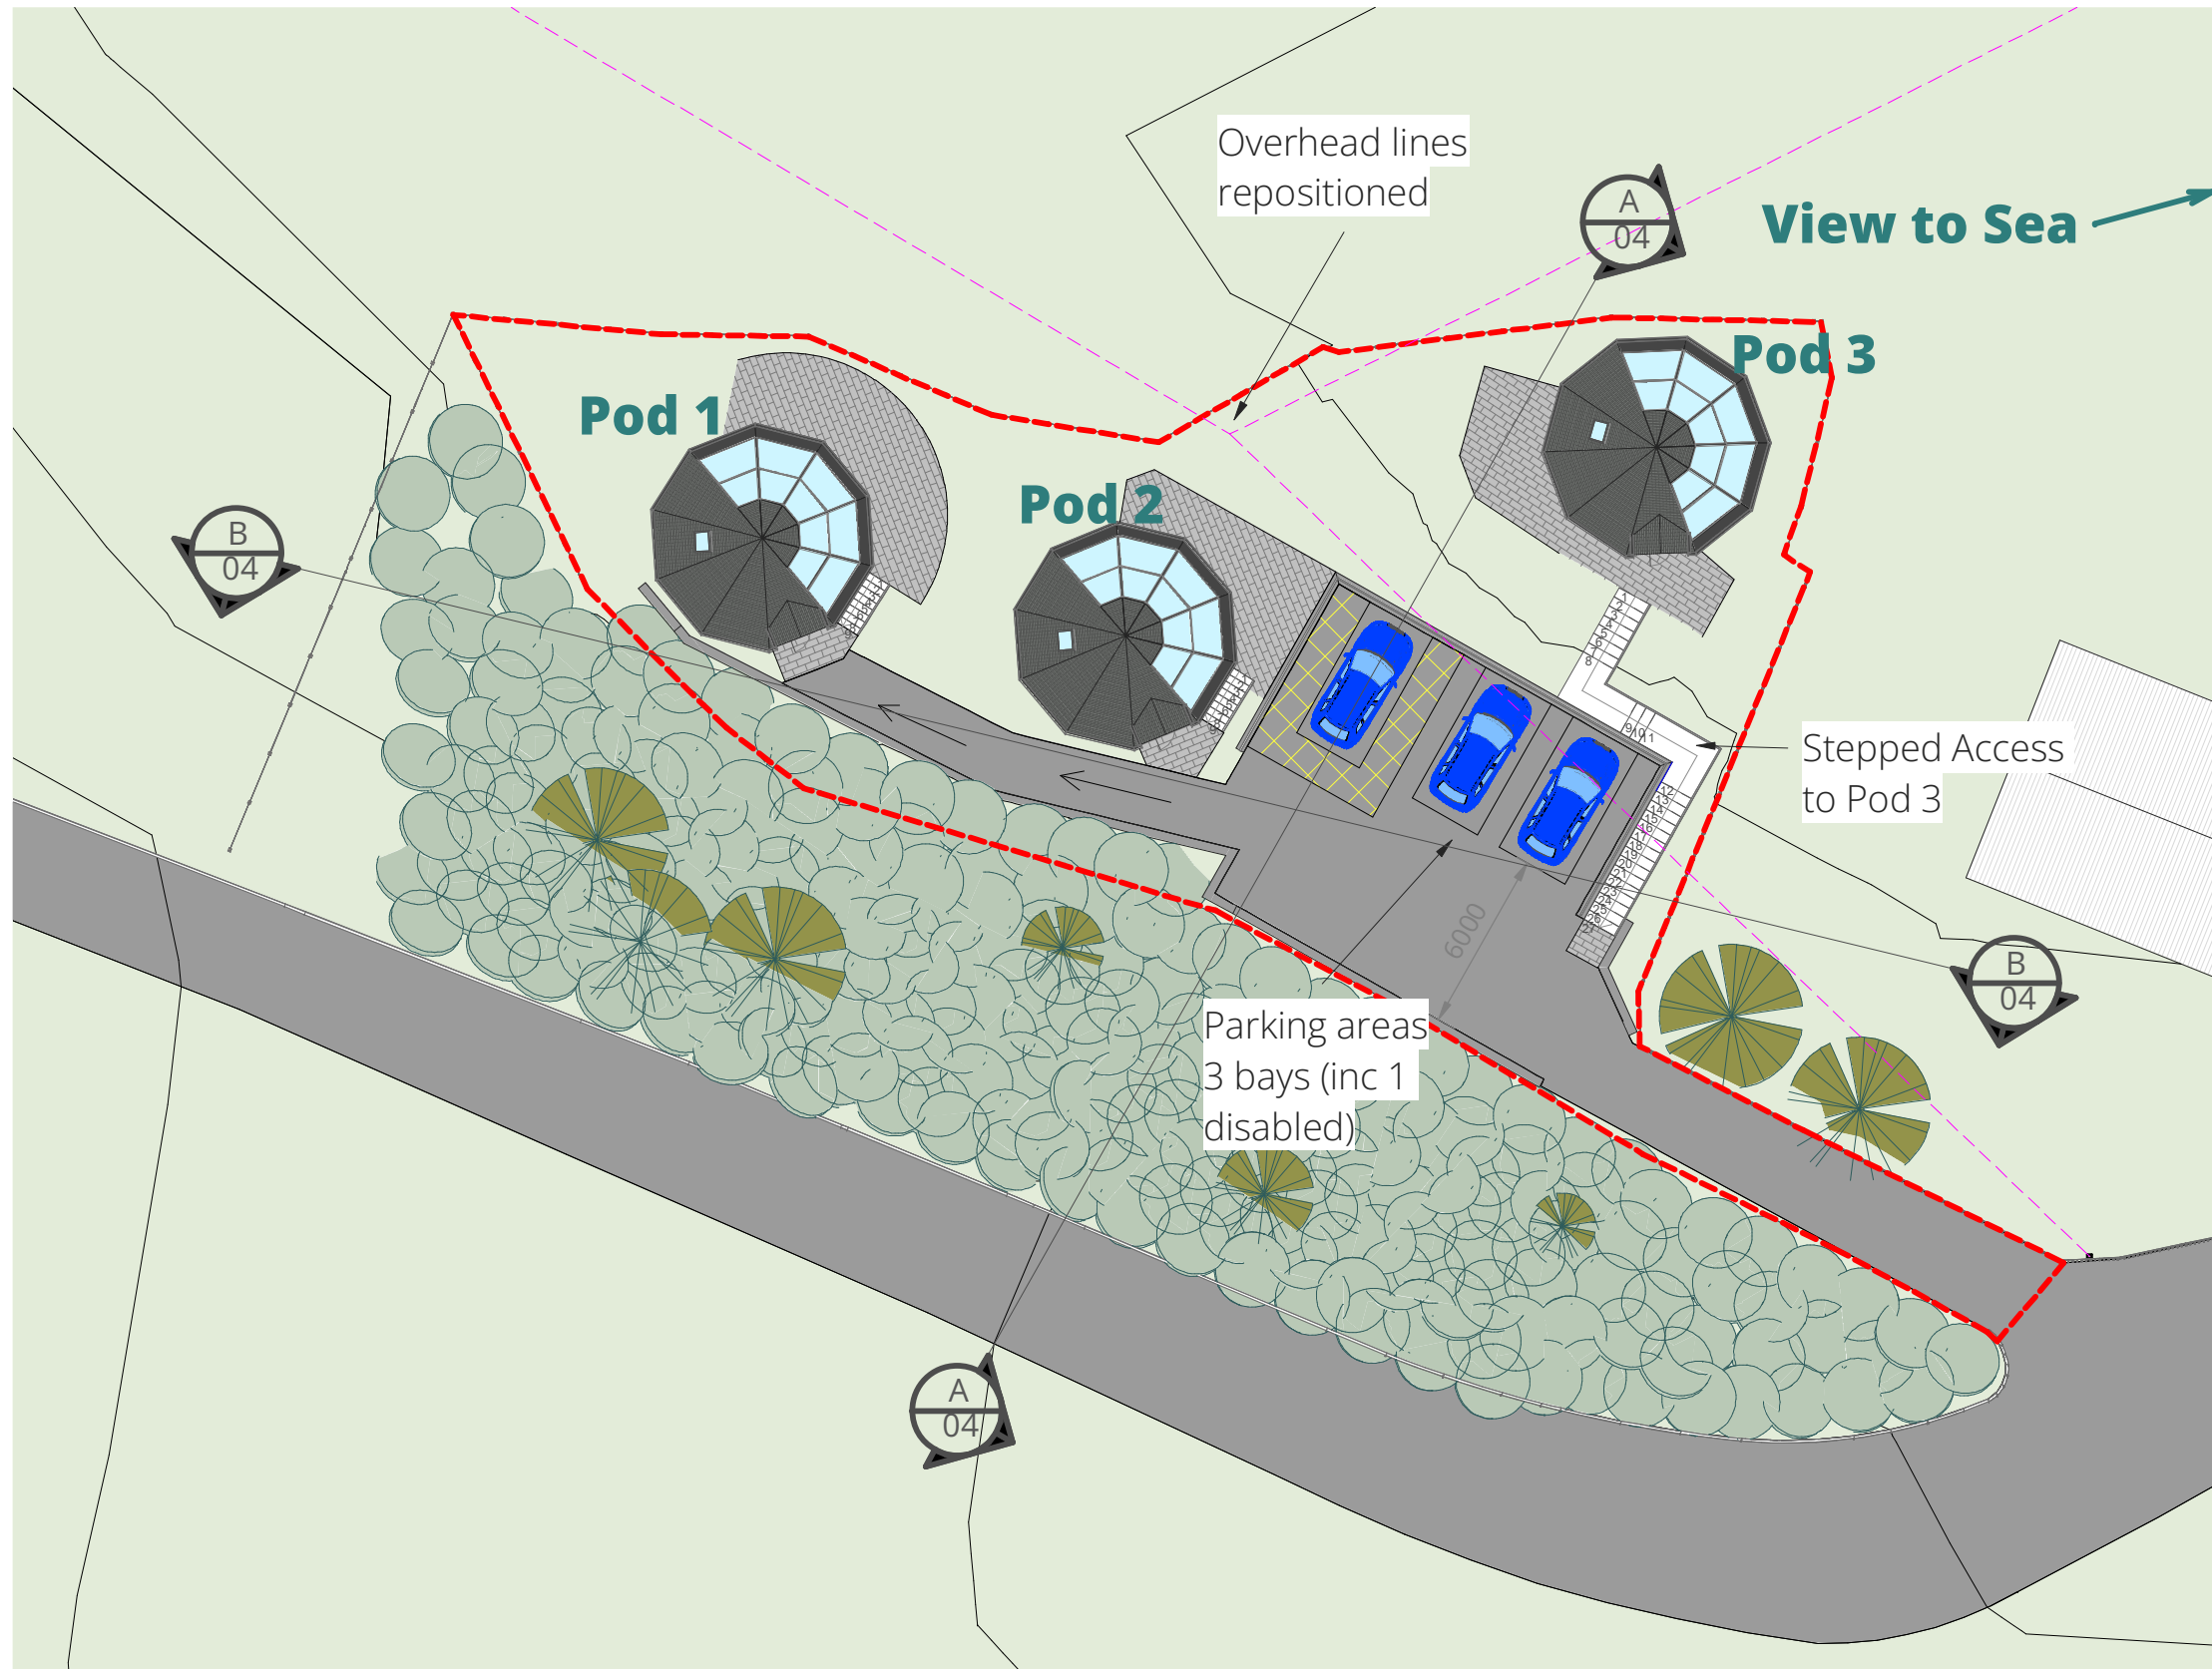

Site Area = 765 m²

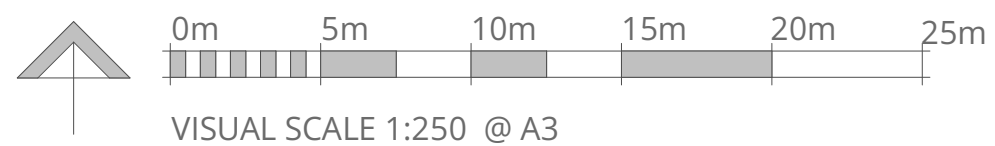

CAMERONS
 STRACHAN
 YUILL
 ARCHITECTS

client:	Stonefalls Partnership		
project:	Stonefalls Development Project		
title:	Site Plan		
status:	PLANNING	drawn:	MORR
scale:	1 : 250@A3	date:	21FEB2022
number:	10101/3-02	rev:	

	DALKIETH	11 South Street	EH22 1AH	0131 663 9735
	BERWICK	9 West Street	TD15 1AS	01289 541 173
	GALASHIELS	1 Wilderhaugh	TD1 1QJ	01896 753 077