



Disclaimer:
This generation of drawings is for the stated purpose only and should not be used for any other purpose without the originator's consent. Do not scale from this drawing.


Rev	Date	Description	by

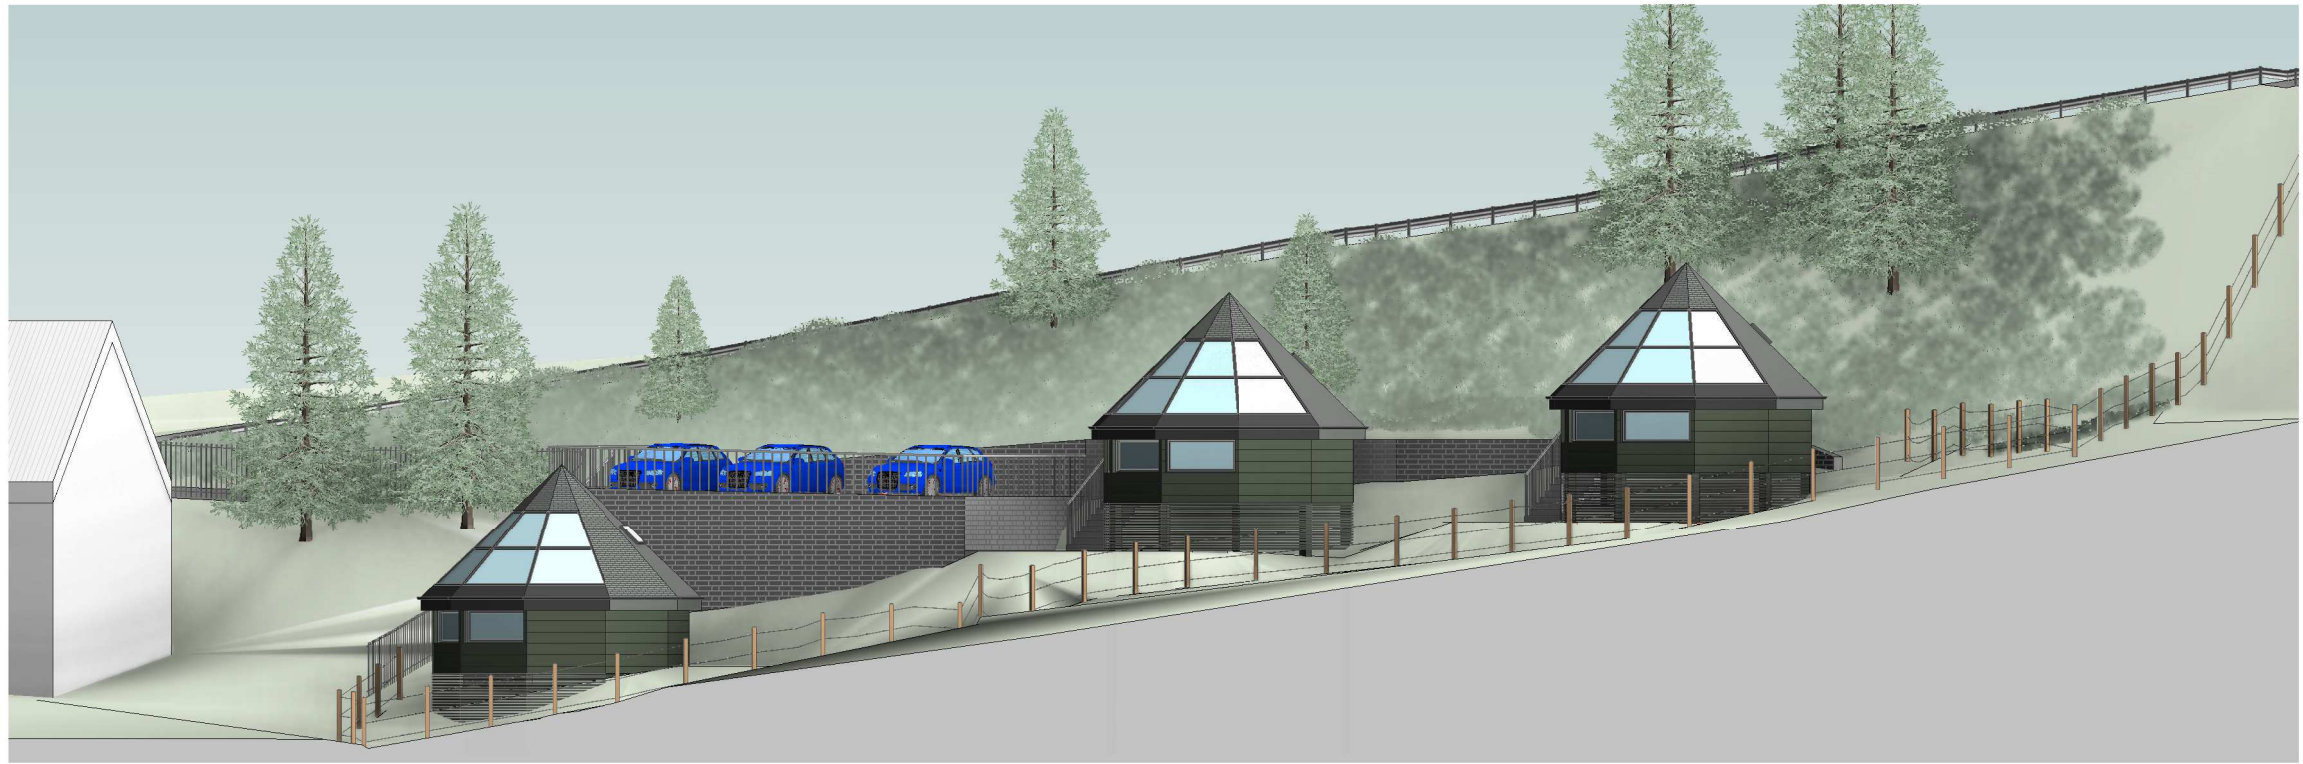


North Elevation
1:100

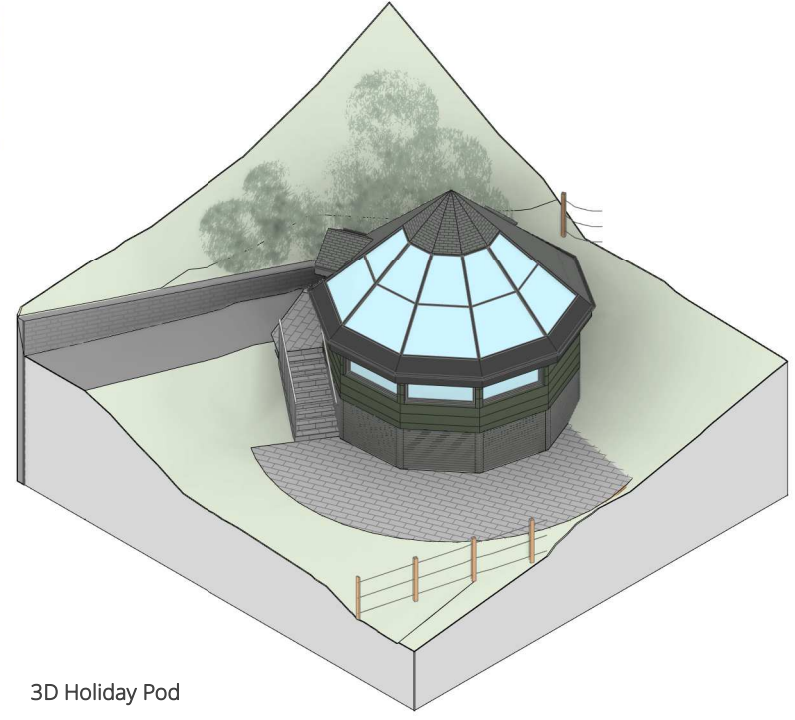


3D Holiday Pod

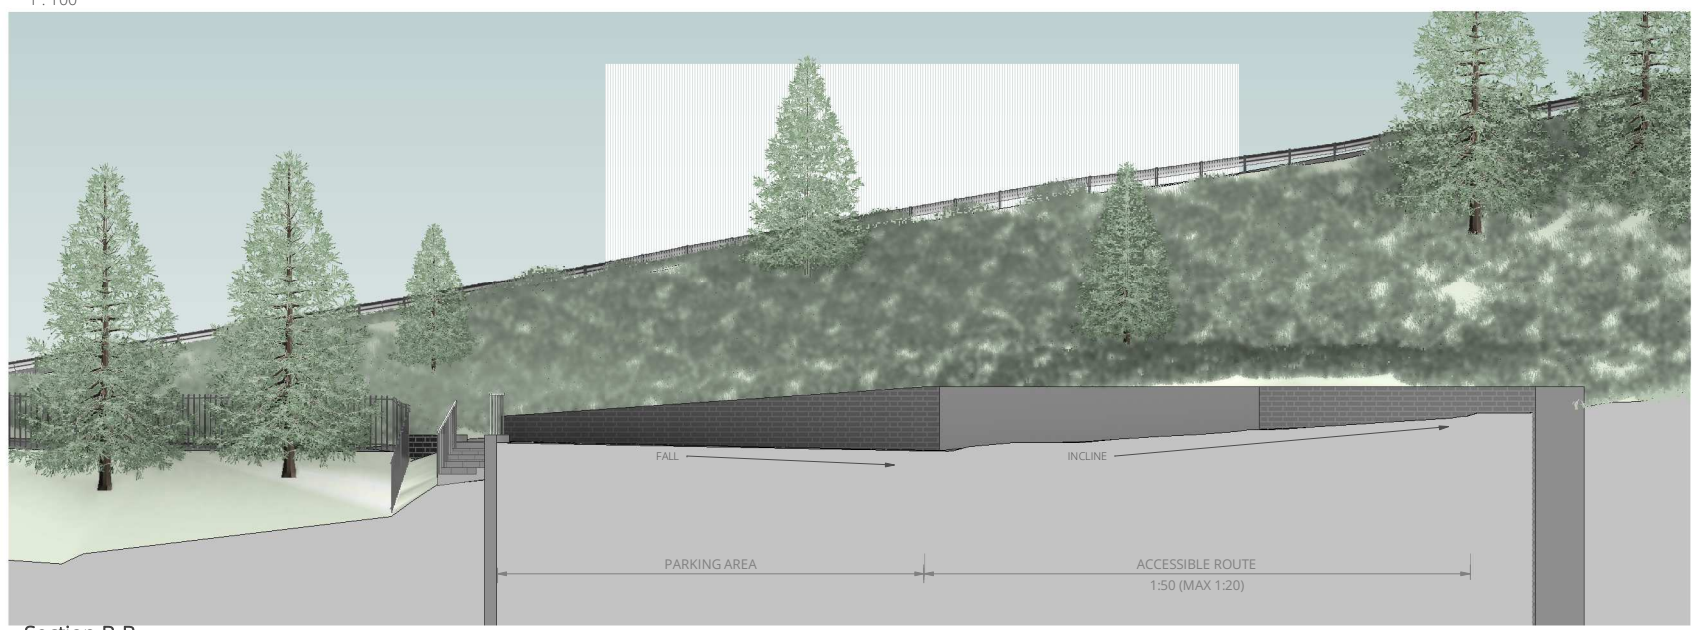


Section B-B
1:100

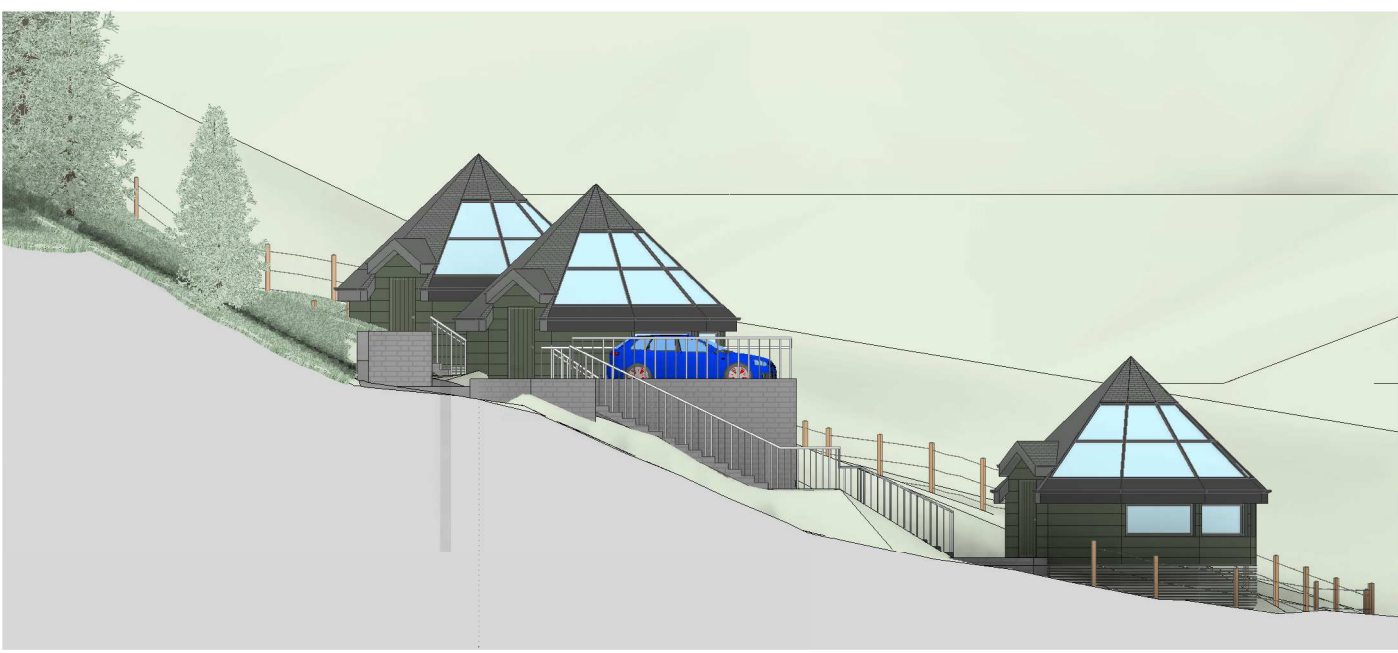

East Elevation
1:100

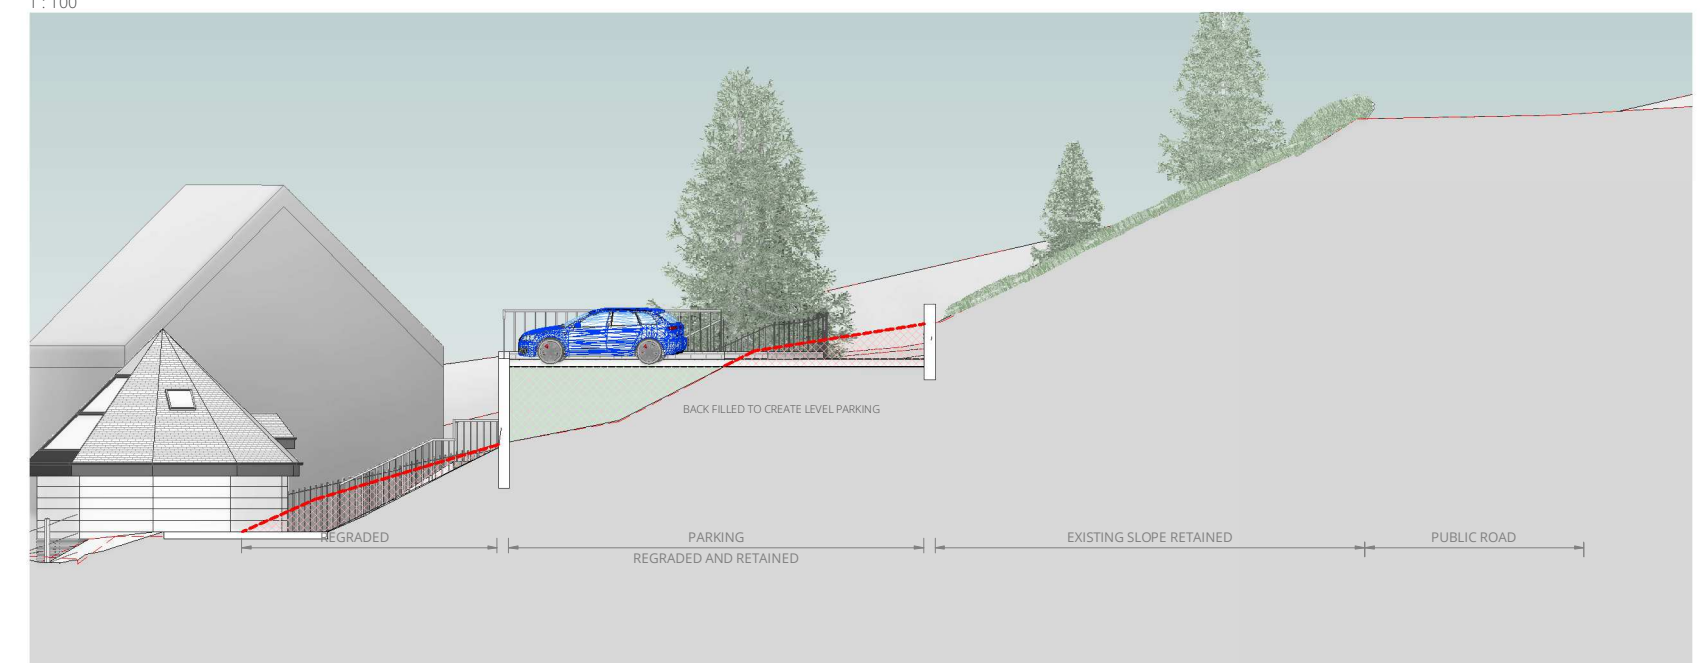

Section A-A
1:100

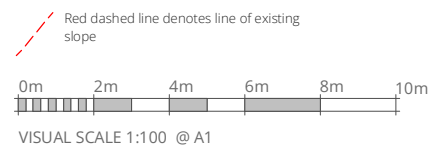

CAMERON STRACHAN YUILL ARCHITECTS

client: Stonefalls Partnership
project: Stonefalls Development Project
title: Sections & Elevations
status: PLANNING drawn: MORR
scale: 1:100@A1 date: 21FEB2022
number: 10101/3-04 rev:

DALKETH BERWICK GALASHIELLS
11 South Street EH22 1AH
9 West Street TD15 1AS
1 Wilderhaugh TD1 1QJ
0131 663 9735
01289 541 173
01896 753 077