


- notes:
1. This drawing is Copyright reserved and should be used only for the purposes intended in its original issue.
 2. This drawing is to be read in conjunction with all relevant drawings and specifications including those from other Consultants.
 3. Any existing dimensions should be checked on site and any discrepancies reported to the Architect.
 4. Do not scale off this drawing, use only figured dimensions. The Contractor is to bring to the attention of the Architect any discrepancies contained in this drawing prior to work commencing.

**Scottish Borders Council
Town And Country
Planning (Scotland) Act
1997**

REFUSED

**subject to the
requirements of the
associated Decision
Notice**

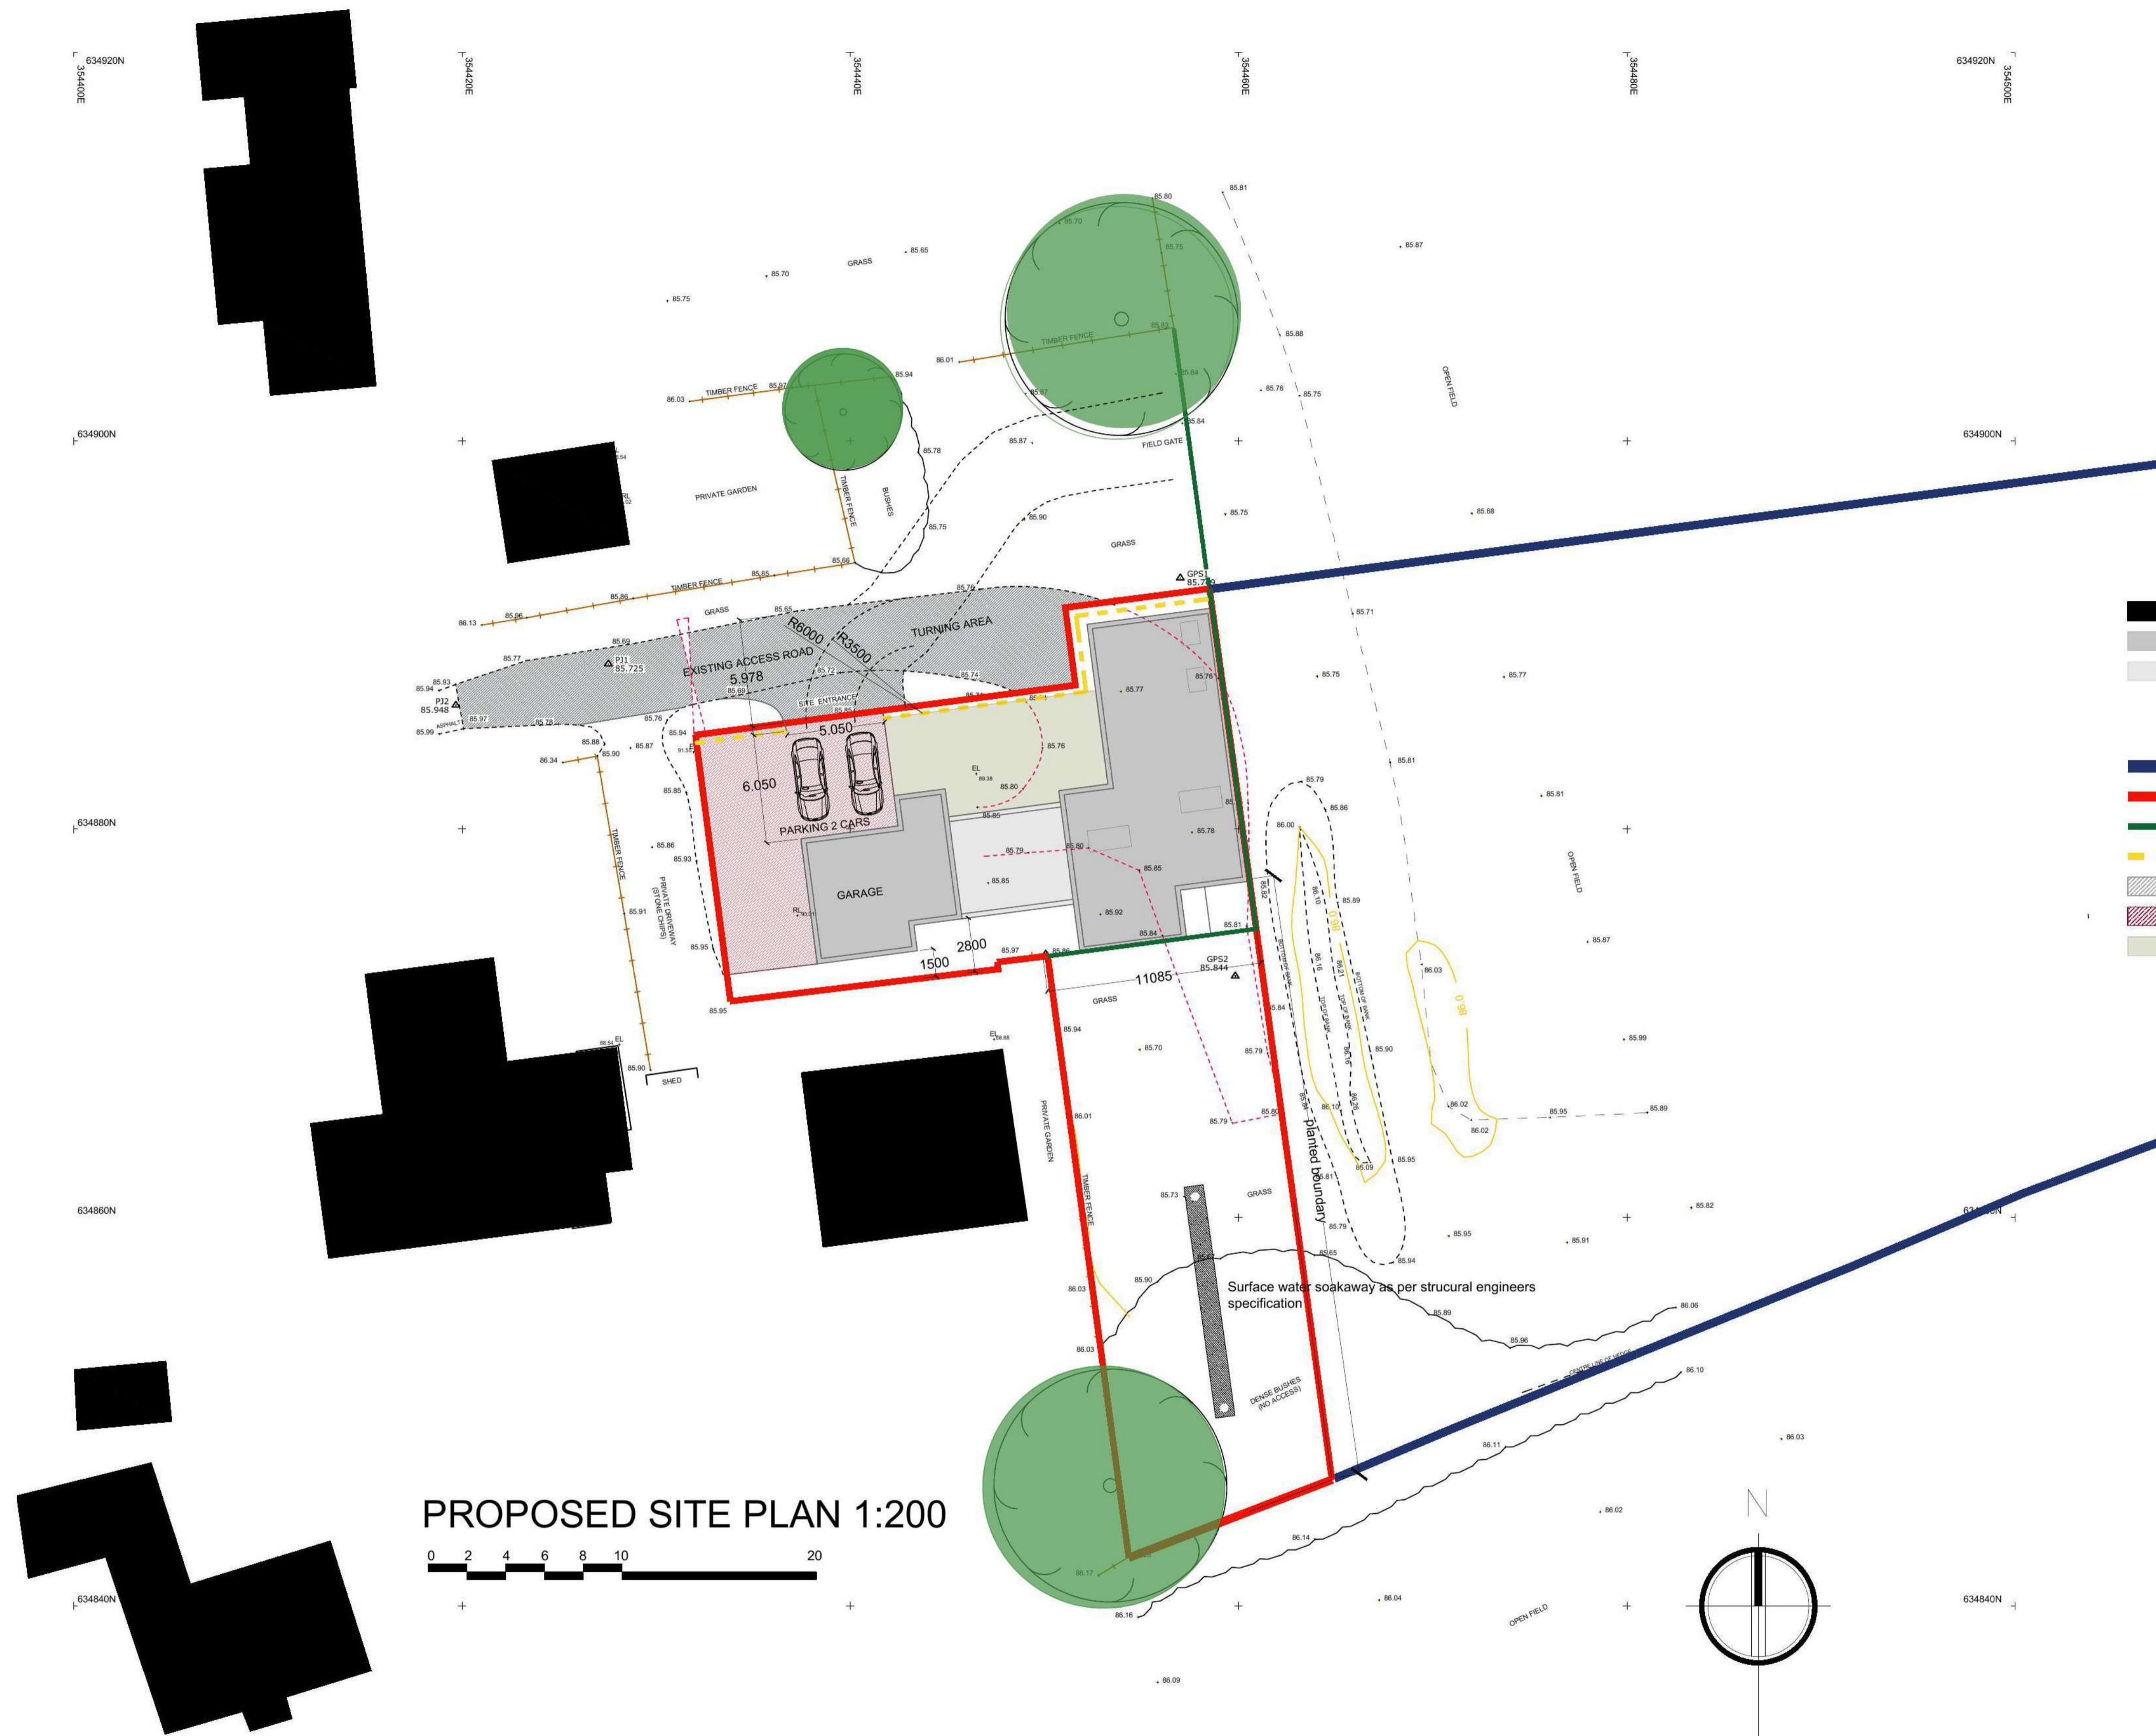

- EXISTING PROPERTIES
- PROPOSED HOUSE - 2 LEVELS
- PROPOSED HOUSE - 1 LEVEL
- LAND OWNERSHIP
- SITE BOUNDARY
- APPROVED DEVELOPMENT BOUNDARY / ZONE
- 1000MM HIGH PROPOSED GARDEN BOUNDARY WALL
- ACCESS ROAD
- PARKING AREA
- PROPOSED LANDSCAPING

PROPOSED SITE PLAN 1:200

Revision	Description	By	Chk
A	10.05.22 boundary annotation removed		

project
Mr & Mrs Purdie


Site North and East of Tweed Lodge
Hoebridge East Road
Gattonside

title
**Site Plan
Existing & Proposed**

scale	size	date	drawn	checked
1:200	A1	July 21		

drawing status
PLANNING

AITKEN TURNBULL ARCHITECTS
9 Bridge Place
Galashiels
TD1 1SN
01896 752760
enquiries@aitken-turnbull.co.uk
www.aitken-turnbull.co.uk
Also at Edinburgh & Dumfries

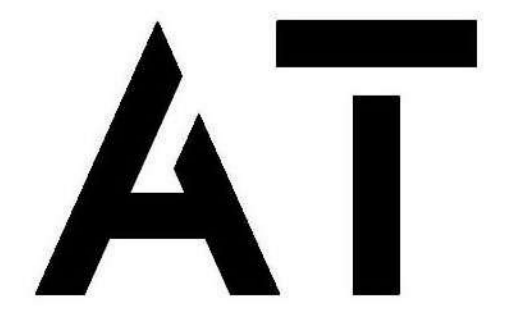

project no.	drawing no.	revision
AT3523	L(-)102.220510	A