

Disclaimer:
This generation of drawings is for the stated purpose only and should not be used for any other purpose without the originator's consent. Do not scale from this drawing.



CAMERONS
STRACHAN
YUILL
ARCHITECTS

client: Jim Hewit


project: New Build at Hendersyde Drive
Kelso

title: Site Plan
Proposed Site Boundary



status: Preliminary drawn: IR

scale: 1:200 @ A3 date: Dec 2021

number: 10172-0-02 rev:

 DALKEITH 11 South Street EH22 1AH 0131 663 9735
EDINBURGH 46 The Shore EH6 6QU 0131 553 7959
EYMOUTH 28 Harbour Rd TD14 5HY 01890 750429
GALASHIELS 1 Wilderhaugh TD1 1QJ 01896 753077

SCALEBAR
1:200 @ A3

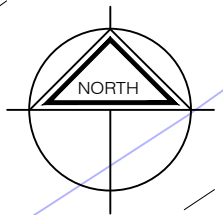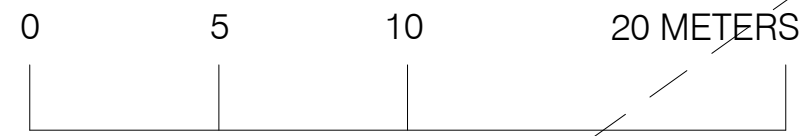

Pumping
Station