




Notes:
 - Do not scale from this drawing
 - All dimensions are to be checked on site prior to construction
 - Dimensions marked with an asterisk thus * are open site dimensions to be confirmed on site.
 - Should any discrepancy be found with this drawing please report to this office immediately.
 - This plan and its content is copyright of Smith&Garratt - © Smith&Garratt 2021. All rights reserved.
 - Any redistribution or reproduction of part or all of the contents in any form is prohibited.

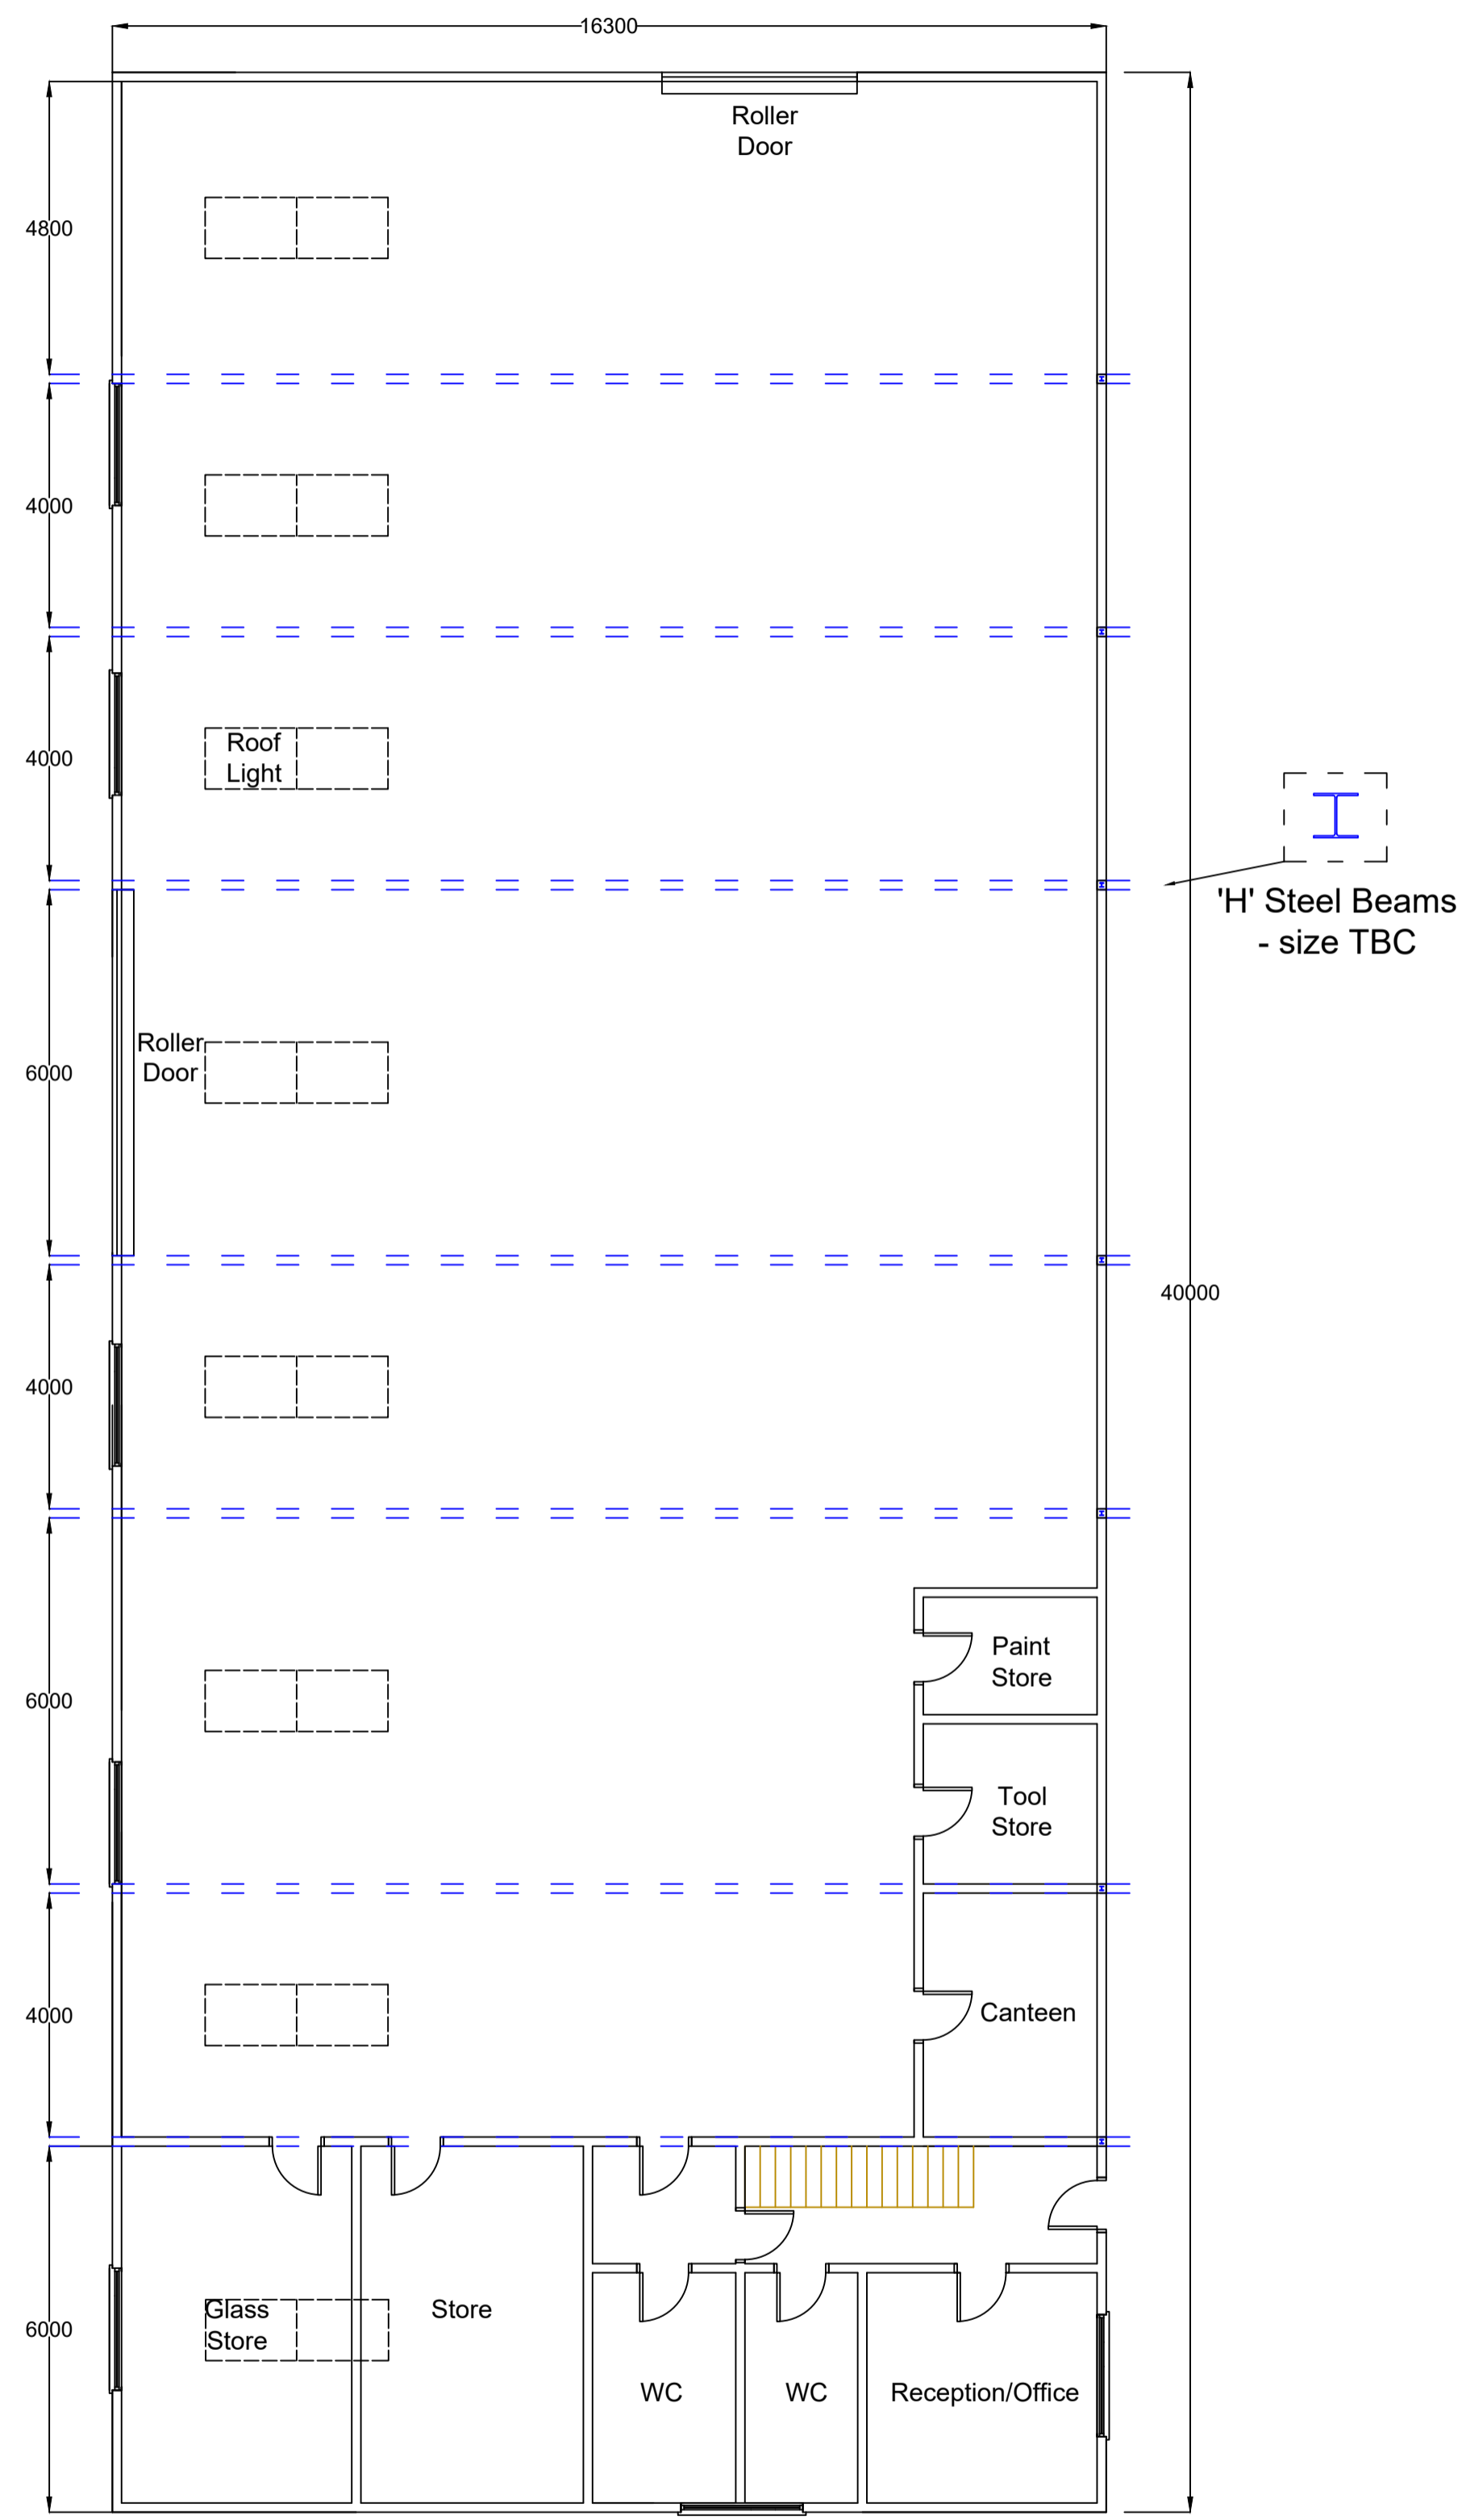


Plan View
1:100 @A1

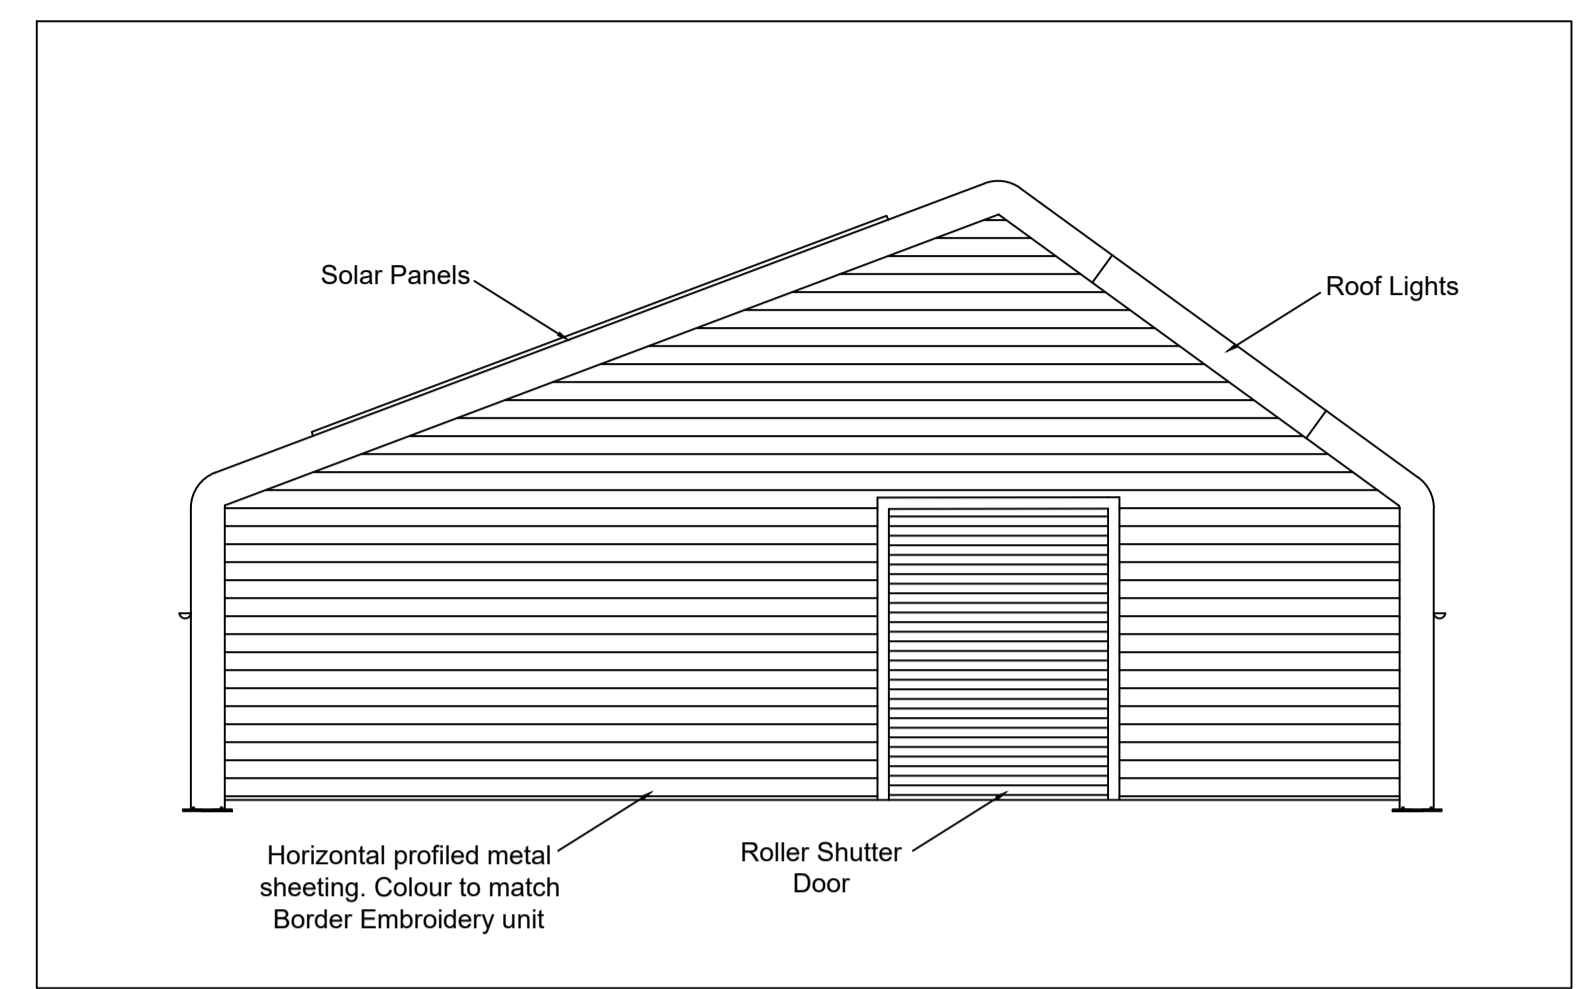


Back Elevation View
1:100 @A1

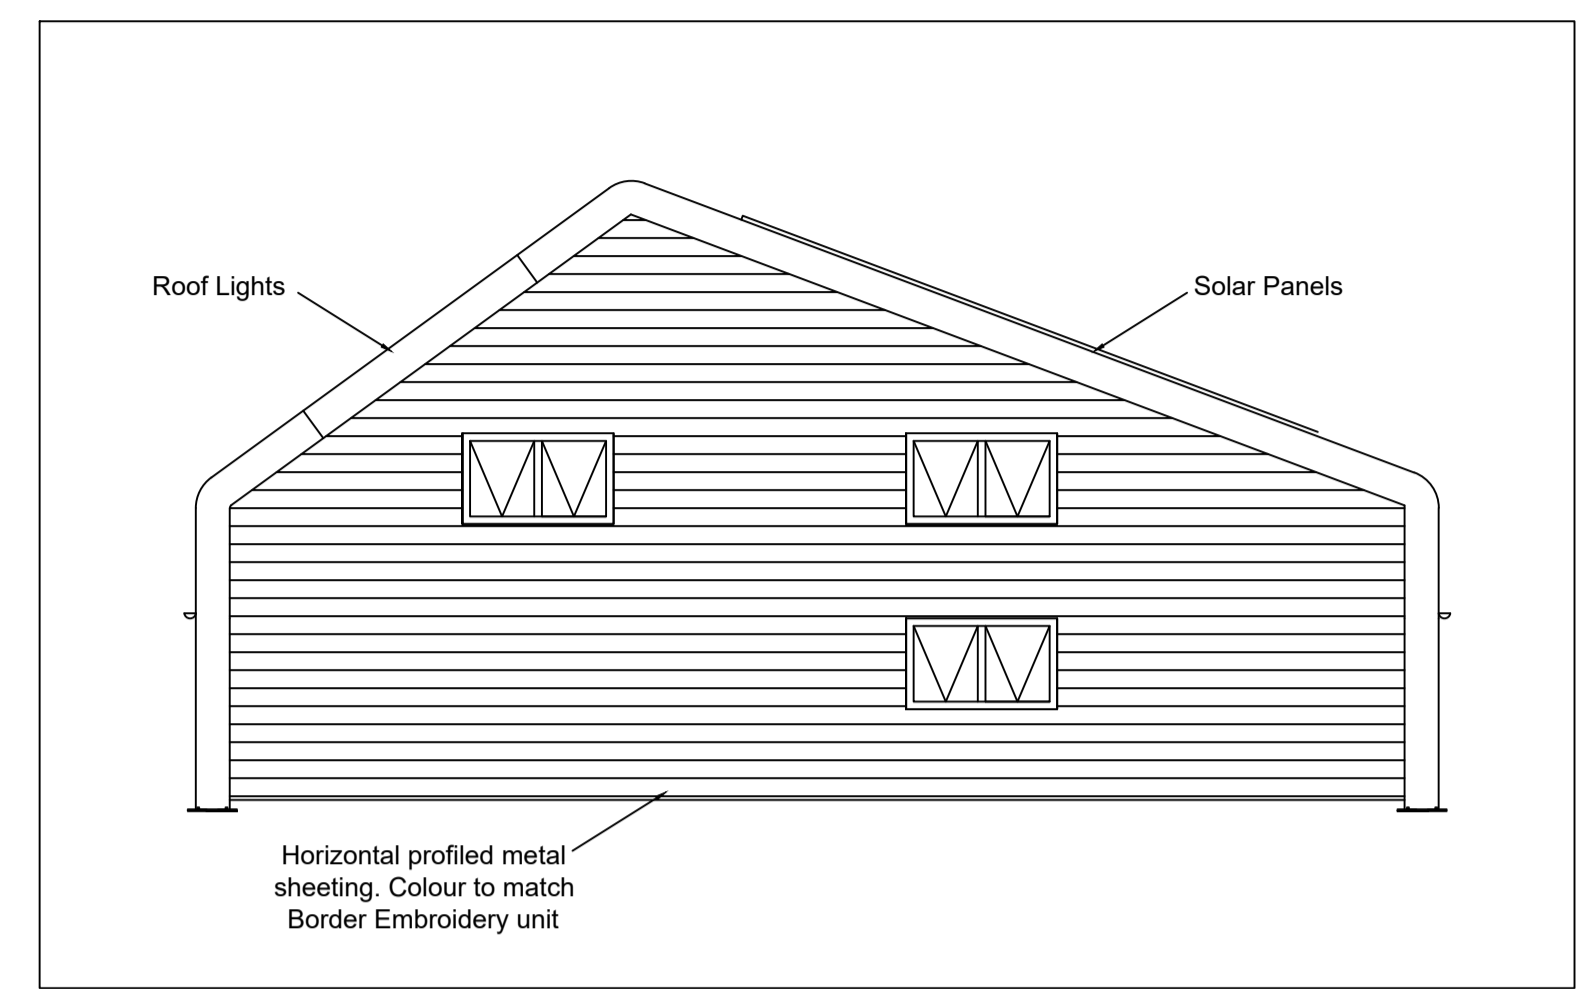

Front Elevation View
1:100 @A1

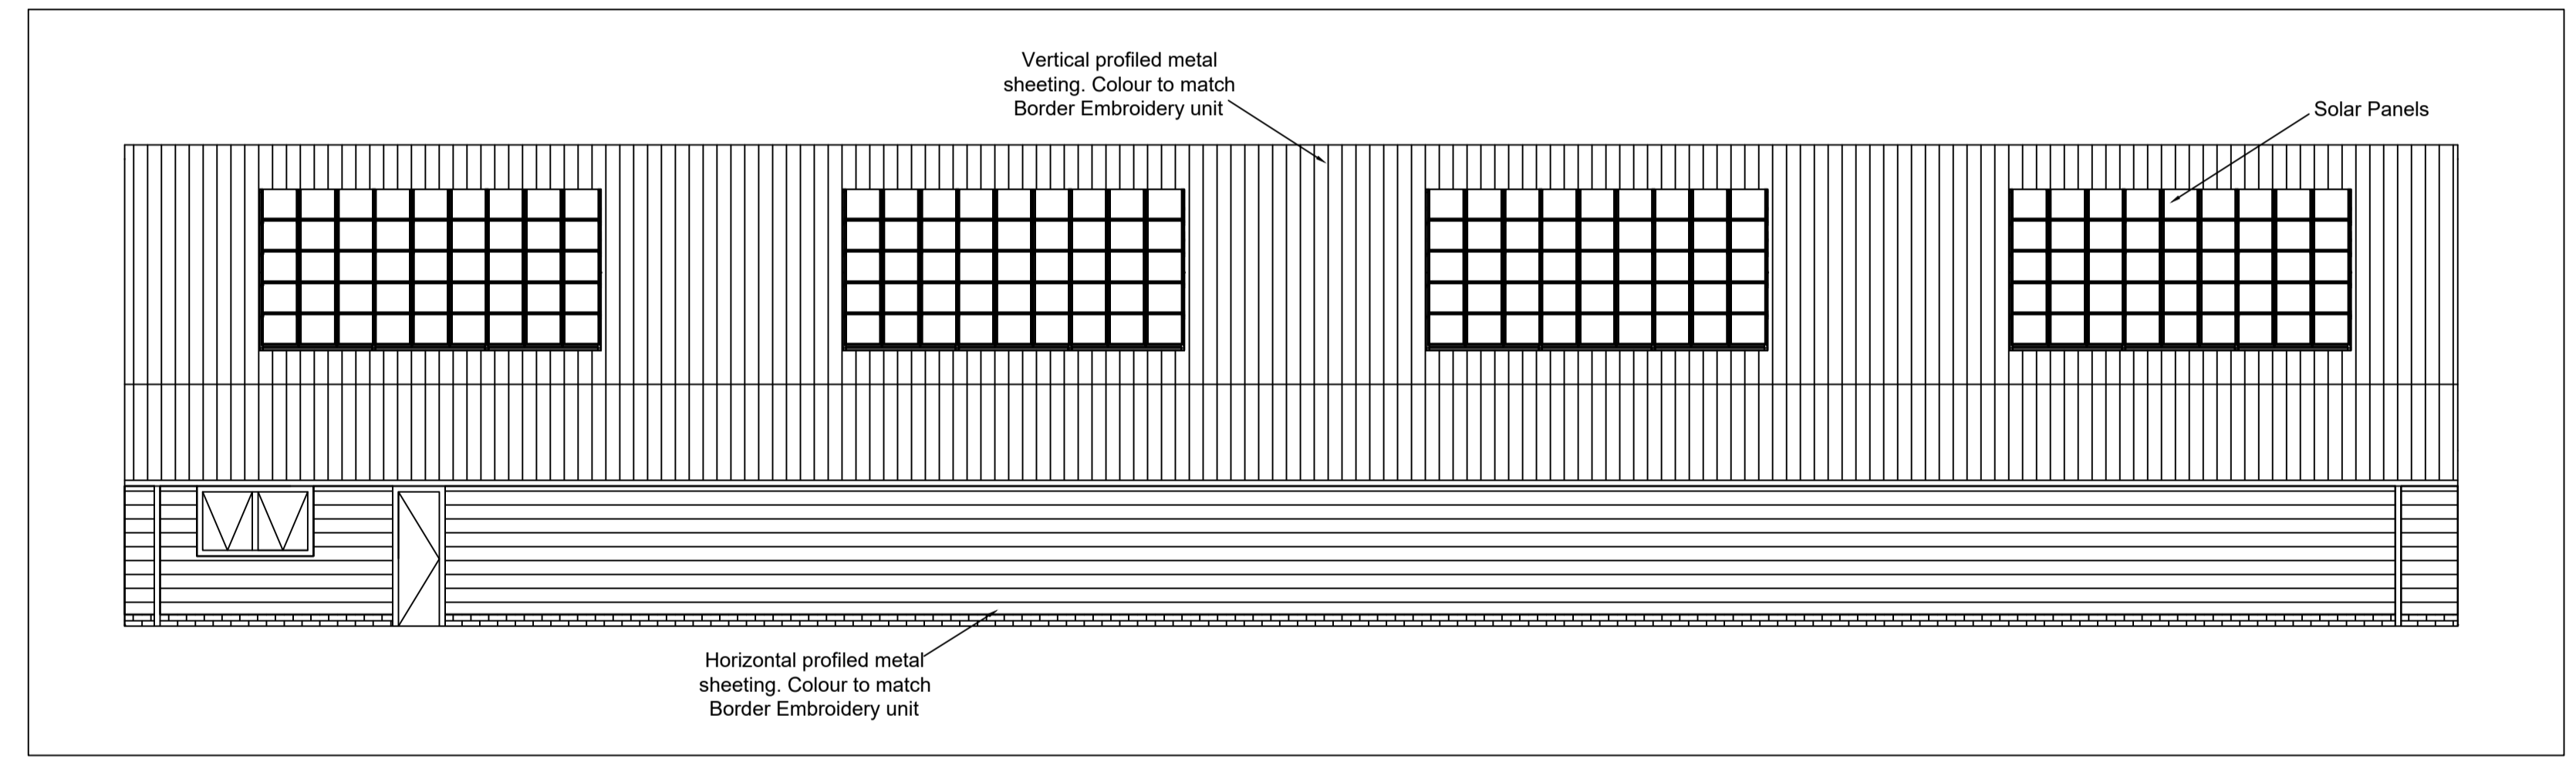

Right Side Elevation View
1:100 @A1

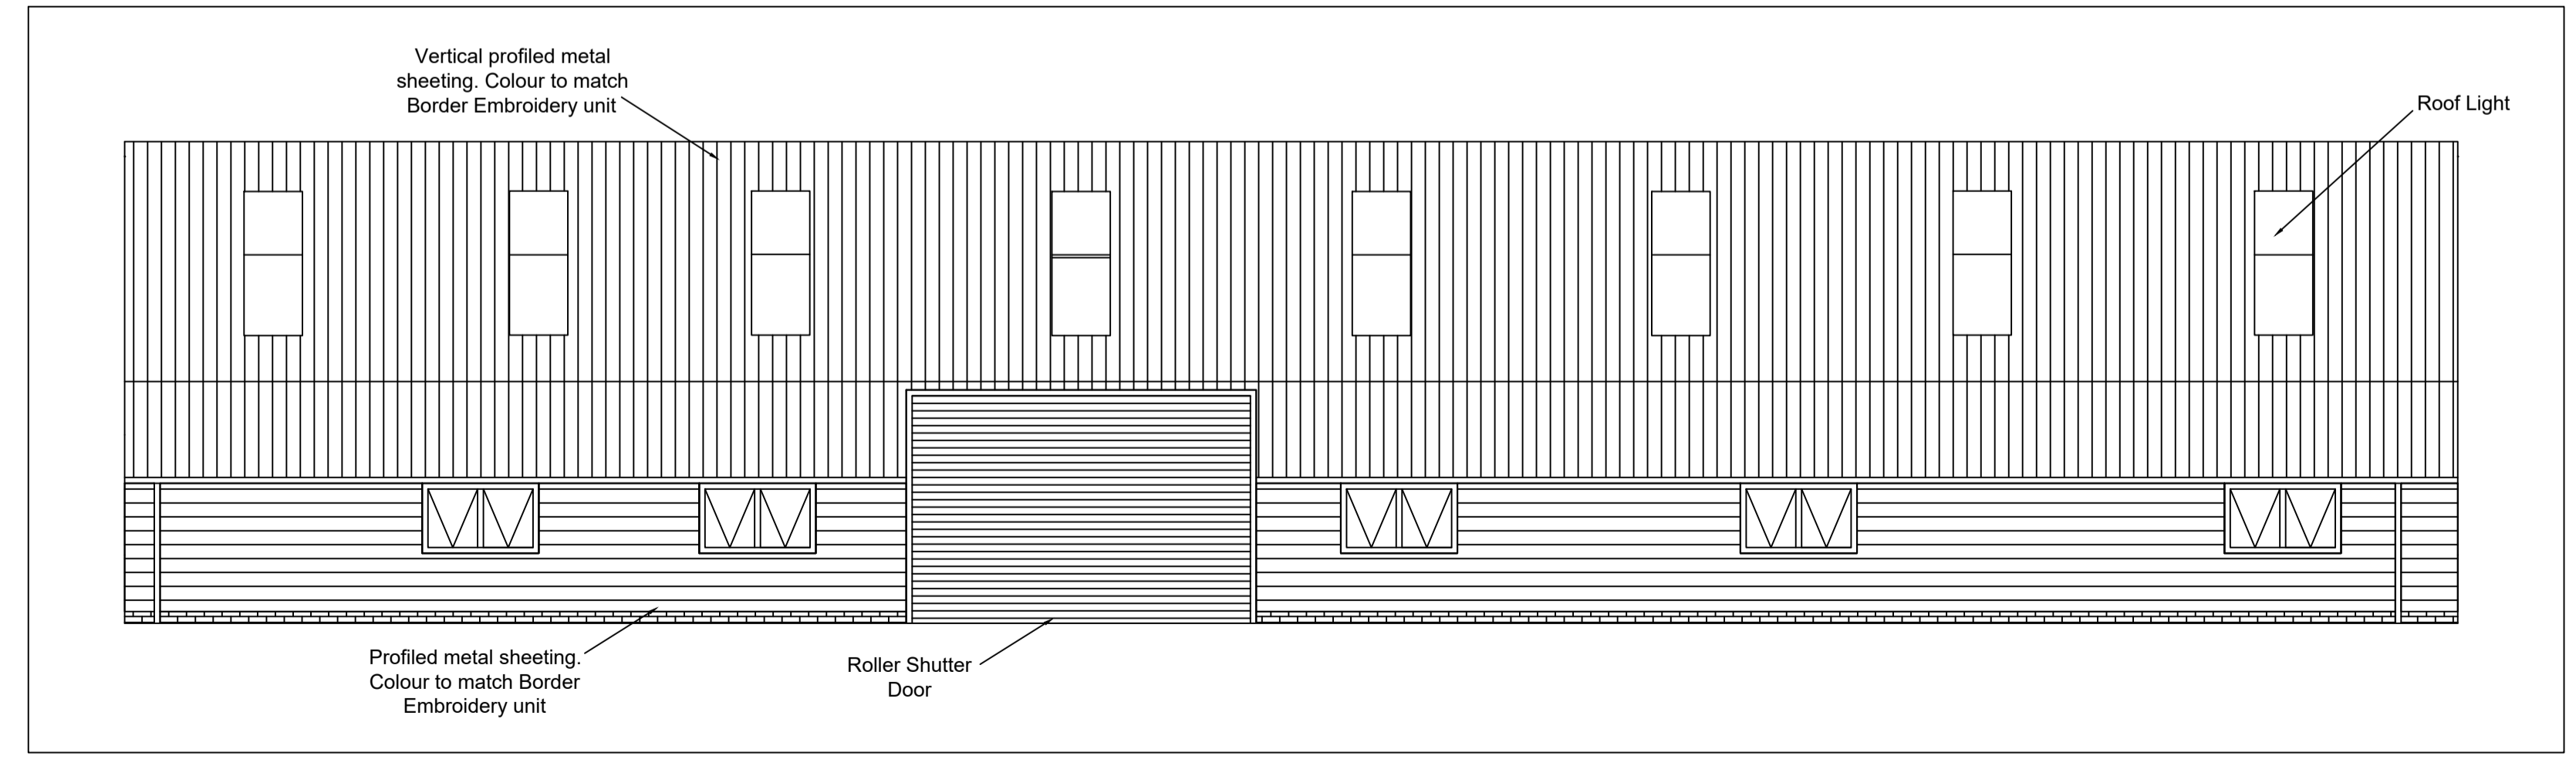

Left Side Elevation View
1:100 @A1

| Rev | Date | Note | By | Chk |
|-----|------|------|----|-----|
| | | | | |

Status: **PLANNING**

Project: **Clay Dub**

Client: **Clay Dub**

Drawing: **Elevation Plans**

SMITH & GARRATT
 HERITAGE · RURAL · PRIVATE CLIENT

The Guildhall, Ladykirk,
 Berwick-upon-Tweed, TD15 1XL
 Tel: 01289 382 209

Drawn by: **MFL34**

Scale: **1:100 @A1** Date: **20 May 2022**

Drawing Number: **Rachel Reeves** Rev: **D**