




Site Plan as Proposed
Scale 1:200

SCALE BAR 1:200

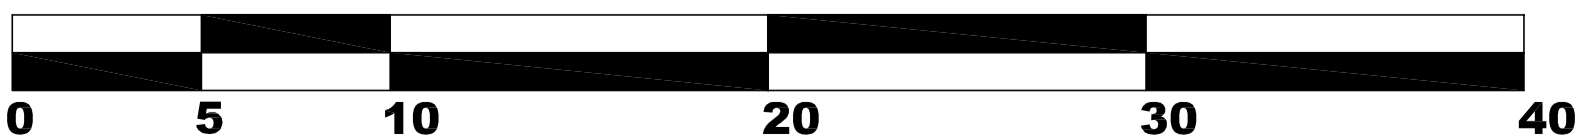

rm architecture ltd
Bloomfield, Heatherlie Park, Selkirk, TD7 5AL
tel: 01750 21709
email: rmarchitecture4@gmail.com

Client:
PJ Lewis Esq.
Project:
**Proposed House on land adjacent to
Castleside Cottage, Castleside Farm
Ashkirk**
Title:
Site Plan as Proposed

Scale: 1:200 Date: Oct 2021 Drg No: 21-001/SD/002 Revision: D