

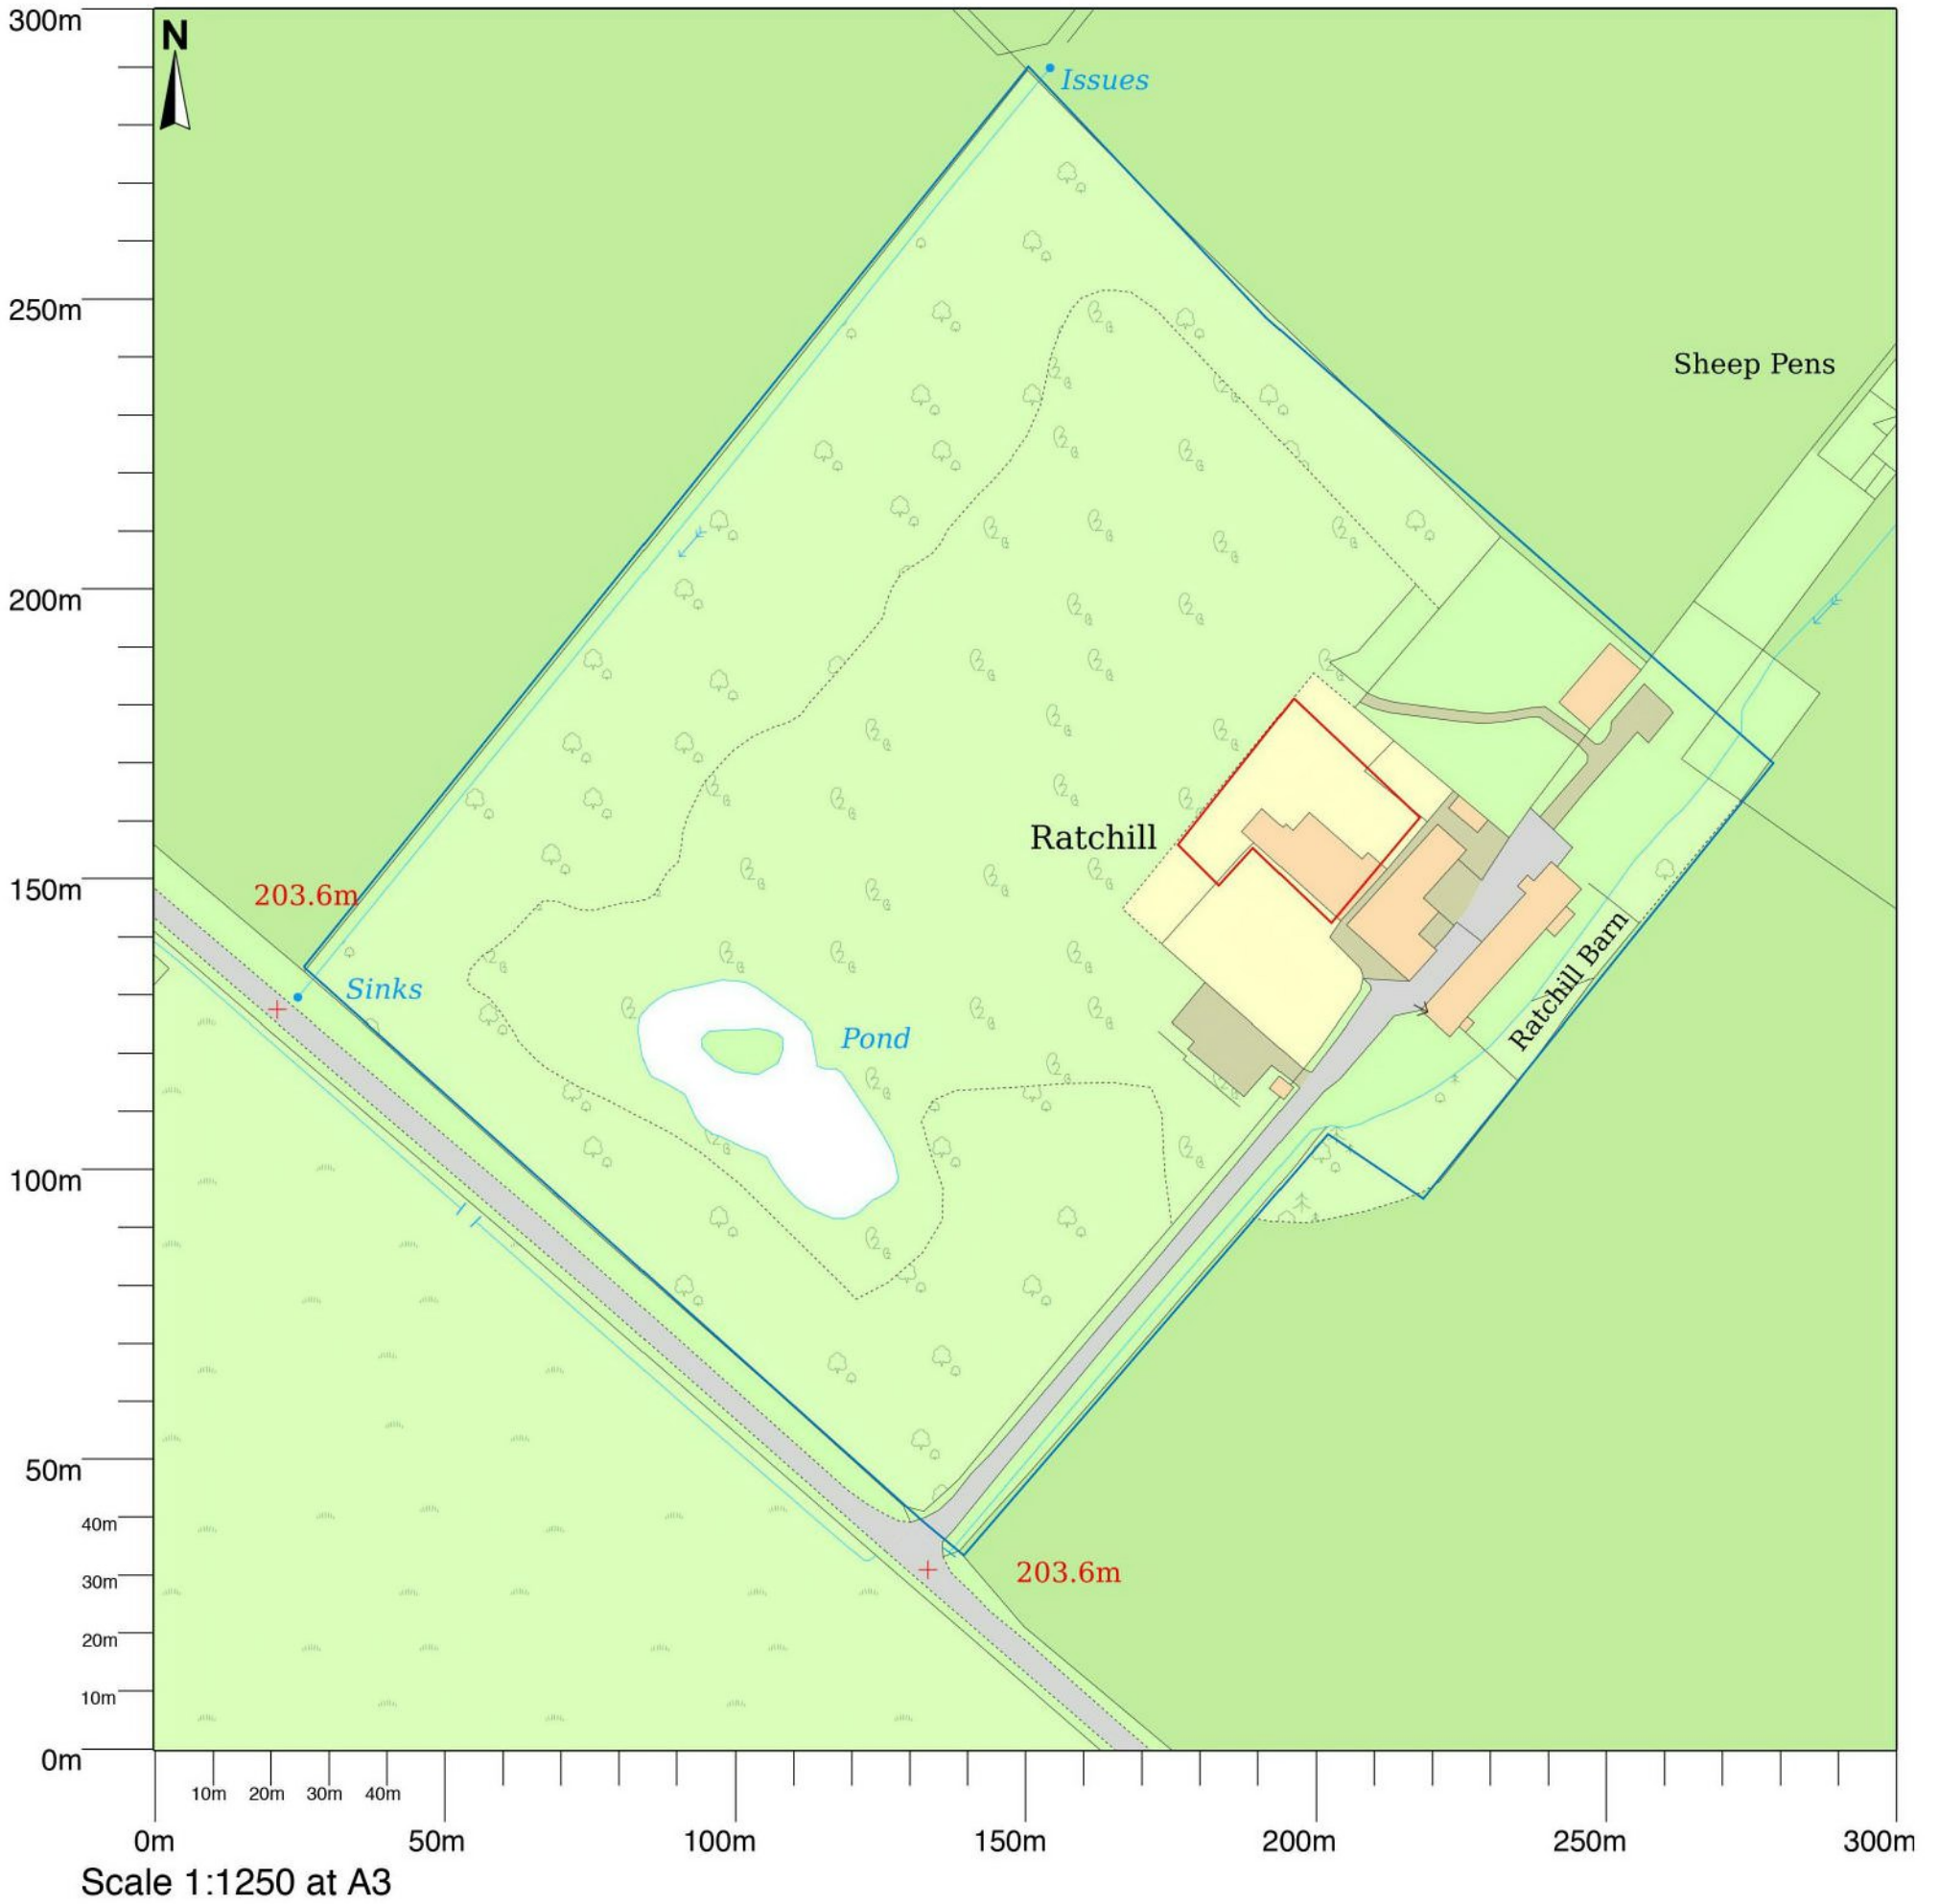


REFUSED

subject to the
requirements of the
associated Decision
Notice

Ratchill Farm

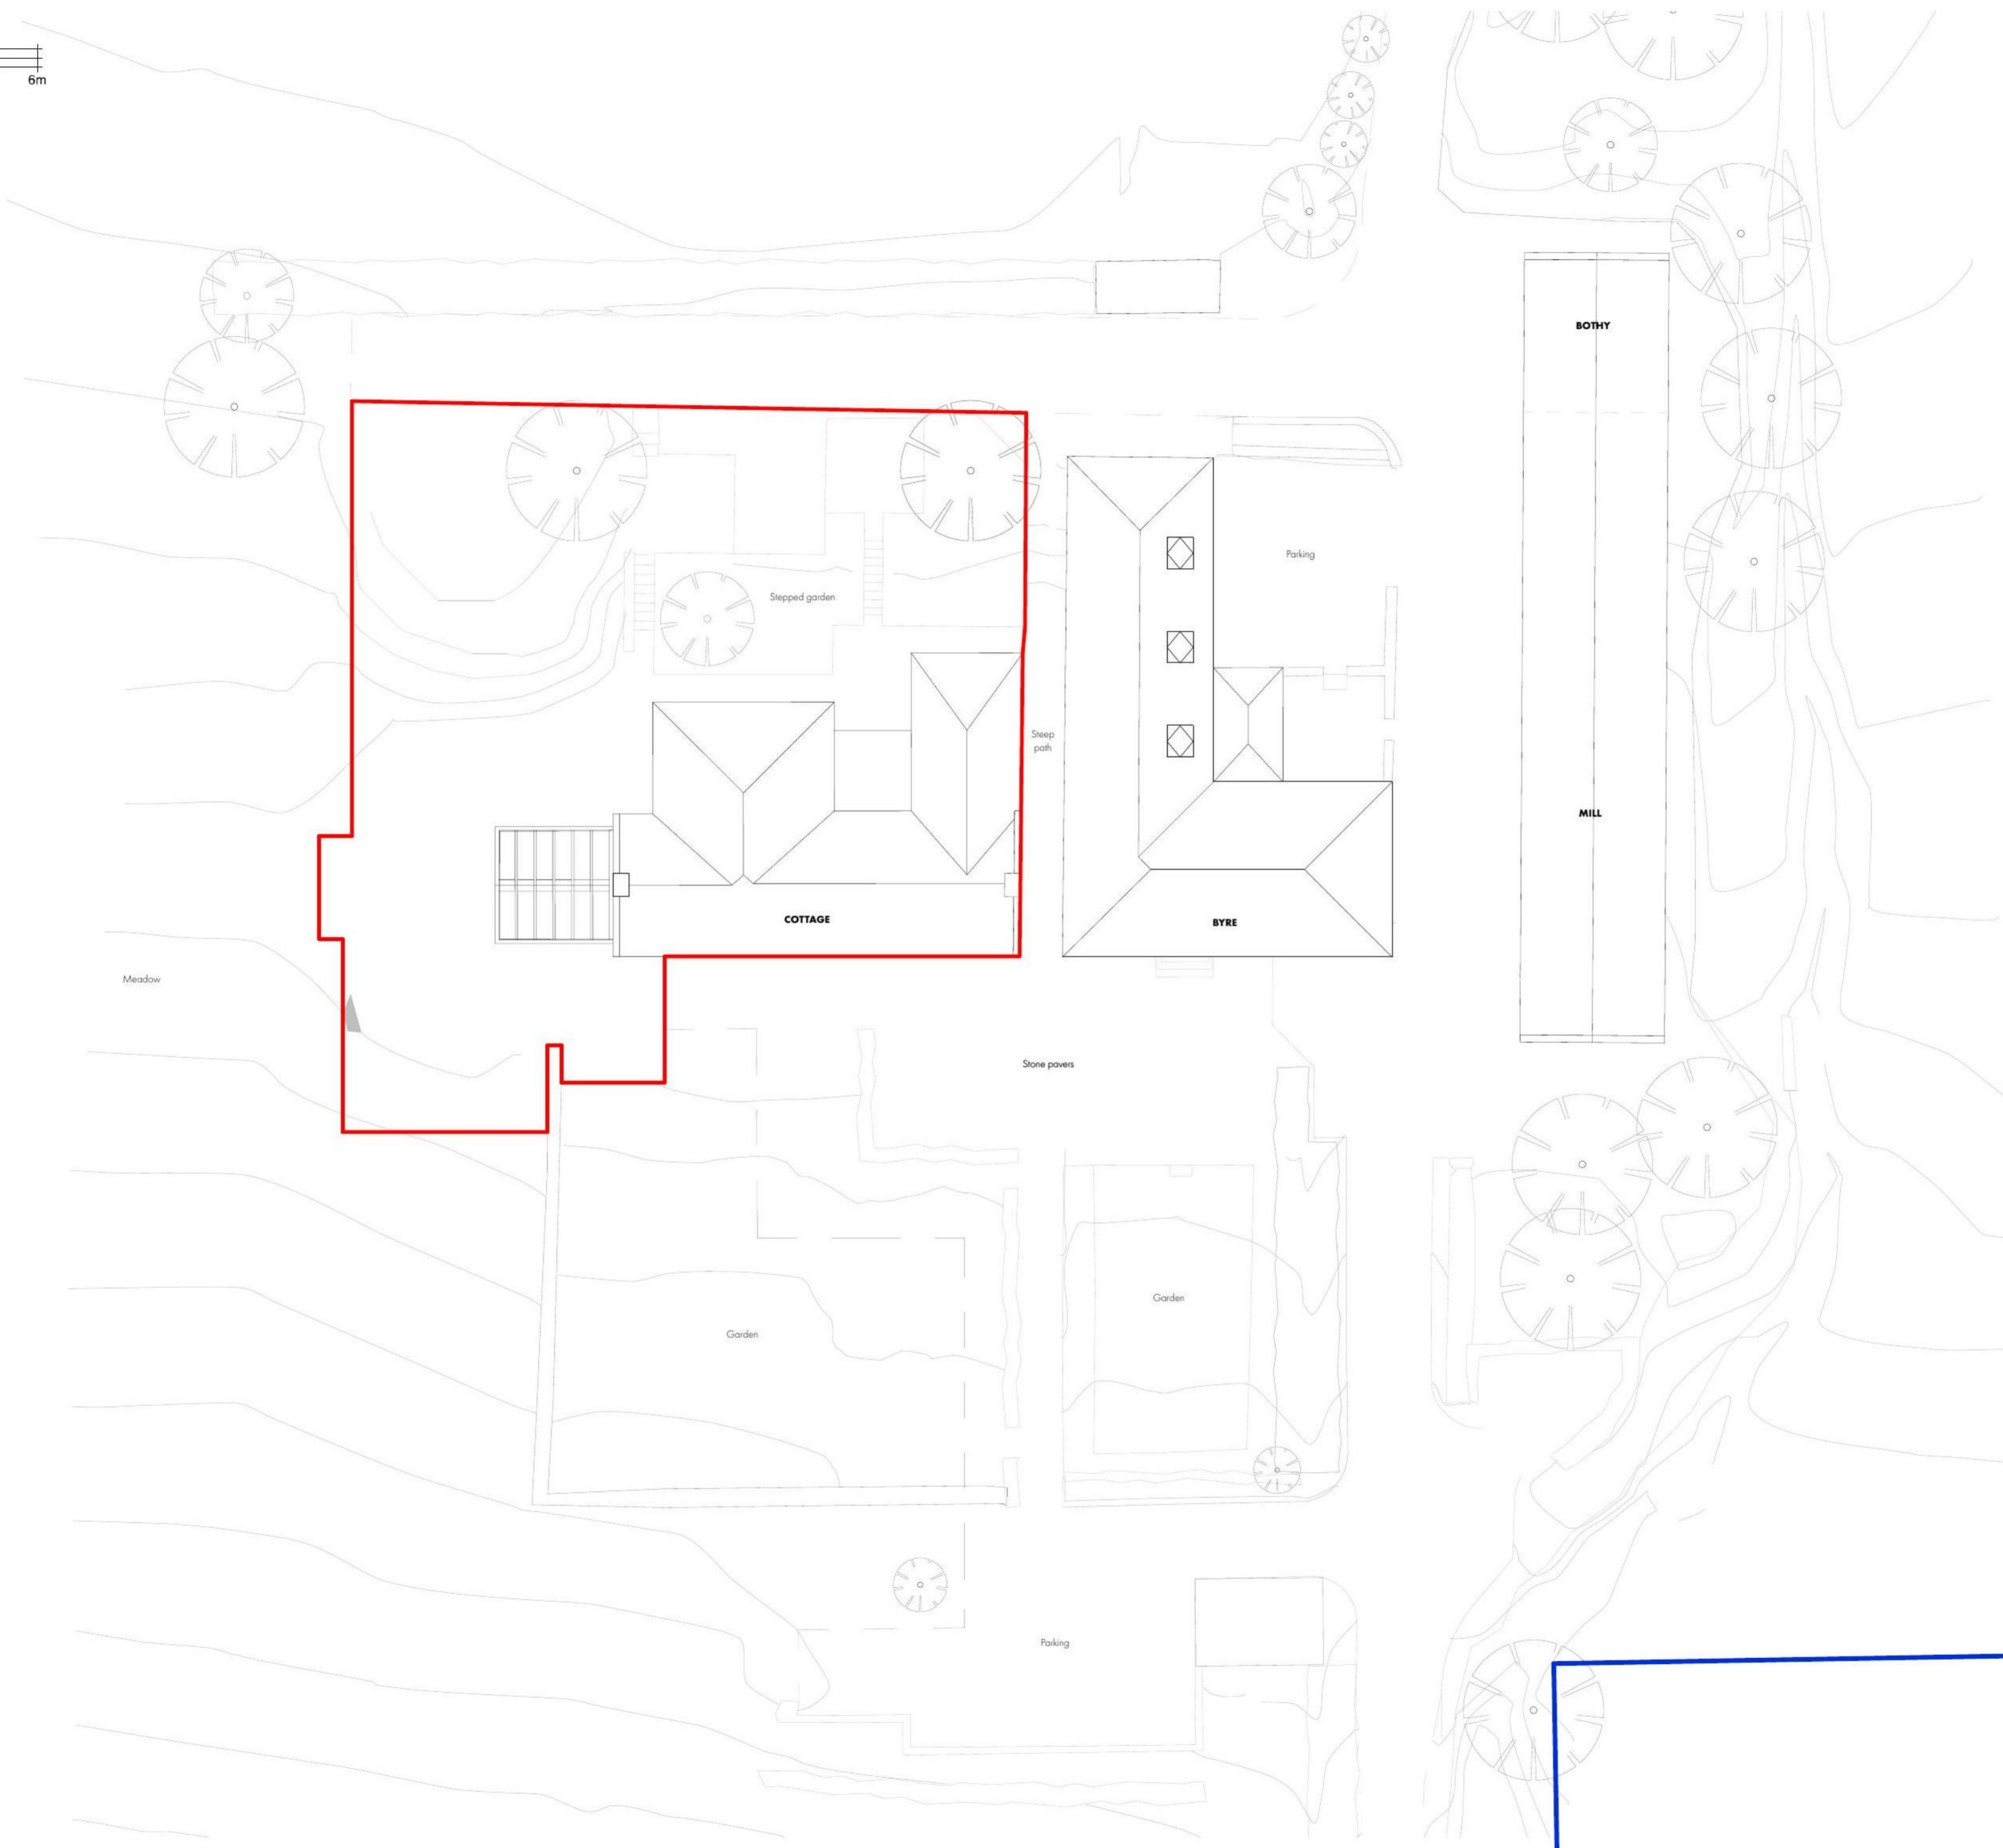

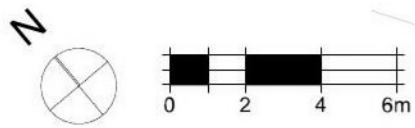

Copyright © WT Architecture Ltd.
To be read in conjunction with all other associated drawings, specifications and schedules. Do not scale from this drawing, use figured dimensions only. All dimensions to be checked by Contractor on site. Immediately report any discrepancies, errors or omissions to the Architect/CA. If in doubt ASK.

22/01612/FUL
13/12/2022



Scottish Borders Council
Town And Country
Planning (Scotland) Act
1997

REFUSED
subject to the
requirements of the
associated Decision
Notice


Rev	Date	Stage	Changes
A	06/10/2022	Planning Submission	

WT
WT Architecture
4 - 6 Grille Lane
South Queensferry
Edinburgh
EH30 9PG
T: 0131 331 2613
E: mail@wtarchitecture.com
www.wtarchitecture.com

Project	Ratchill Farm	Project No.	221
Client	Jane & Jamie Prady	Scale	1:200 @ A2
Drawing Title	Existing Site Plan		
Drawing No.	PL_E101	Revision	A

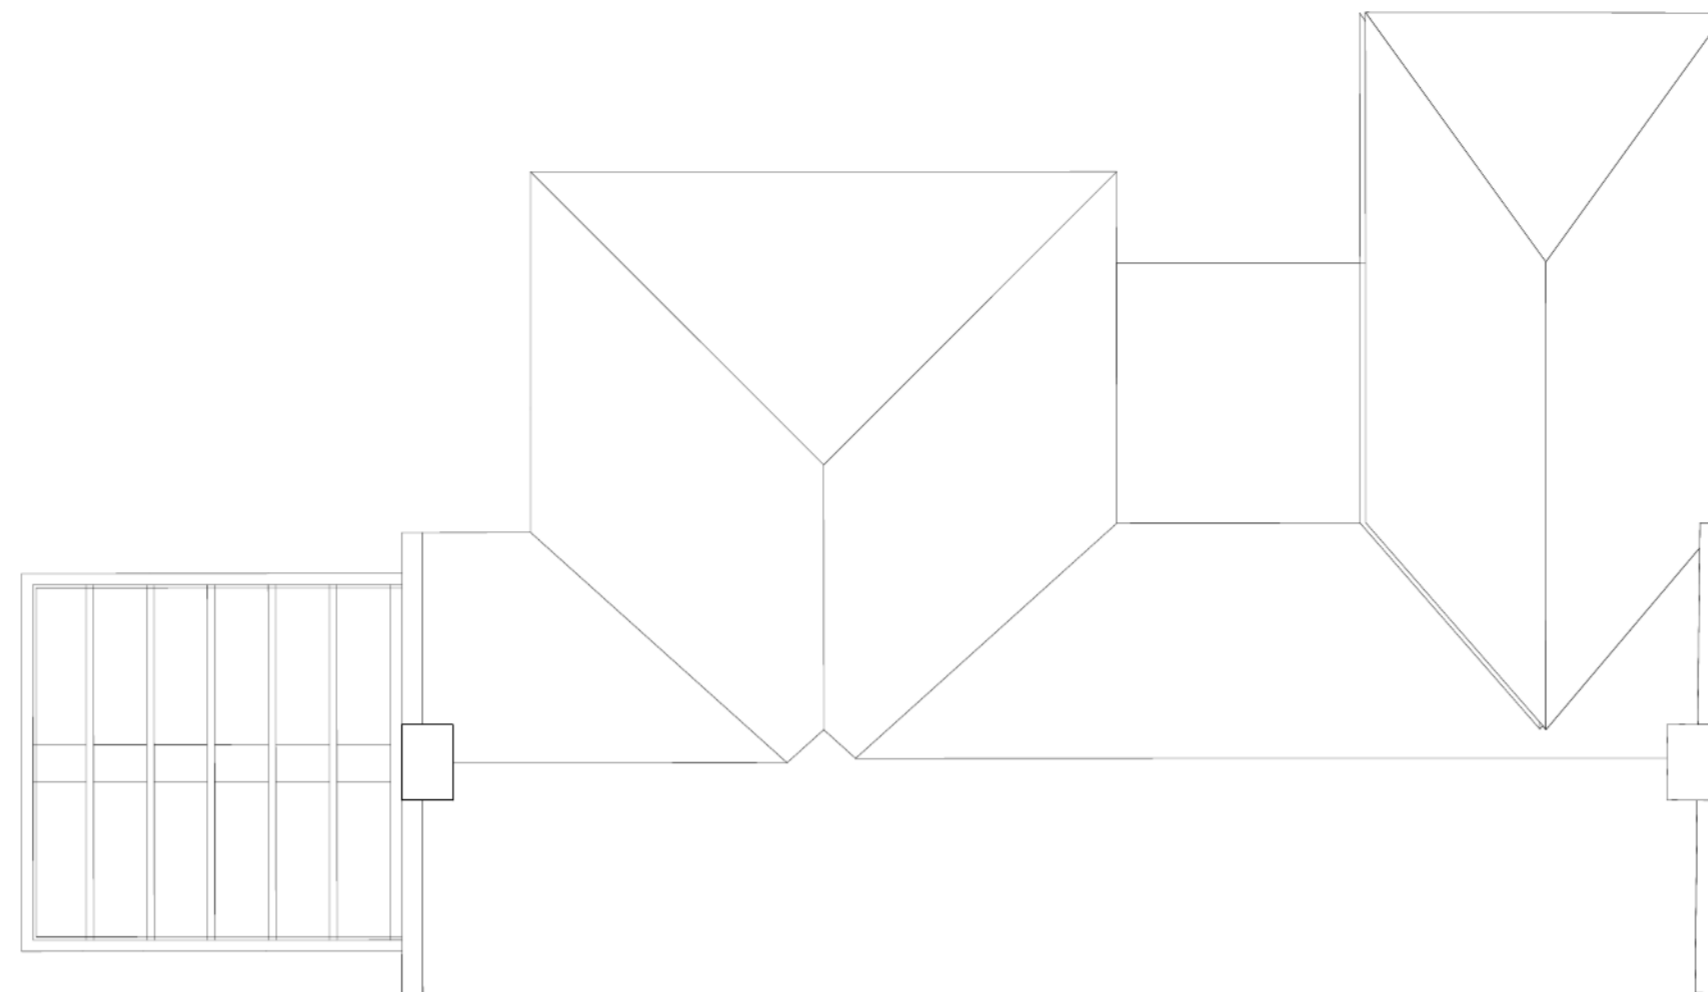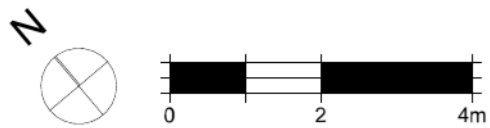

1 | Roof Plan Existing
1:100

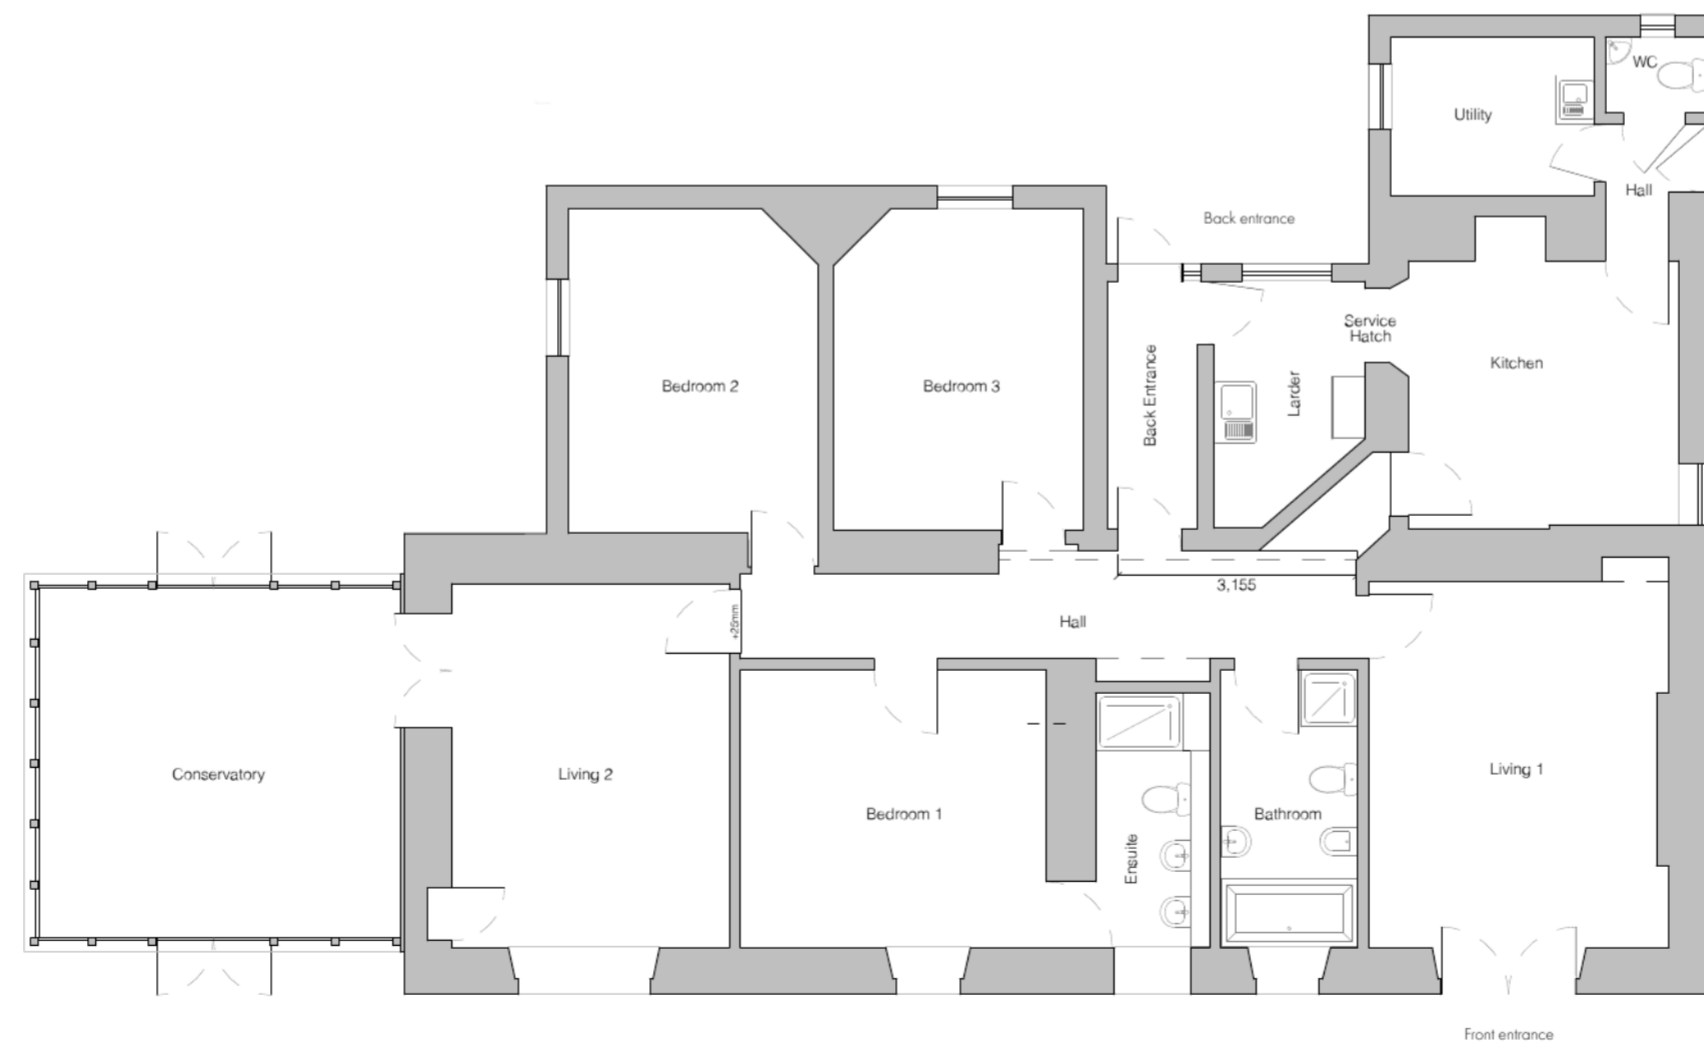

2 | Ground Floor Plan Existing
1:100

Copyright © WT Architecture Ltd.
To be read in conjunction with all other associated drawings, specifications and schedules. Do not scale from this drawing, use figured dimensions only. All dimensions to be checked by Contractor on site. Immediately report any discrepancies, errors or omissions to the Architect/CA. If in doubt ASK.

22/01612/FUL
13/12/2022

Scottish Borders Council
Town And Country
Planning (Scotland) Act
1997

REFUSED

subject to the
requirements of the
associated Decision
Notice

Rev	Date	Stage	Changes
A	06/10/2022	Planning Submission	


WT WT Architecture
4 - 6 Grille Lane
South Queensferry
Edinburgh
EH30 9PG
T: 0131 331 2613
E: mail@wtarchitecture.com
www.wtarchitecture.com

Project Ratchill Farm Project No. 221

Client Jane & Jamie Prady Scale 1:100 @ A2

Drawing Title Existing Cottage Plans

Drawing No. PL_E01 Revision A

 


22/01612/FUL
13/12/2022

Scottish Borders Council
Town And Country
Planning (Scotland) Act
1997


REFUSED

subject to the
requirements of the
associated Decision
Notice

Copyright © WT Architecture Ltd.
To be read in conjunction with all other associated drawings, specifications and schedules.
Do not scale from this drawing, use figured dimensions only. All dimensions to be checked
by Contractor on site. Immediately report any discrepancies, errors or omissions to the
Architect/CA. If in doubt ASK.

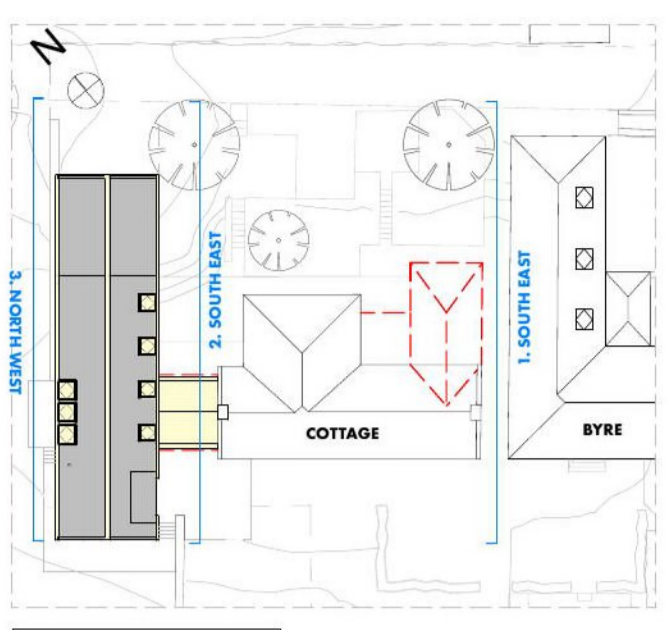


4 Proposed Site Plan
1:500

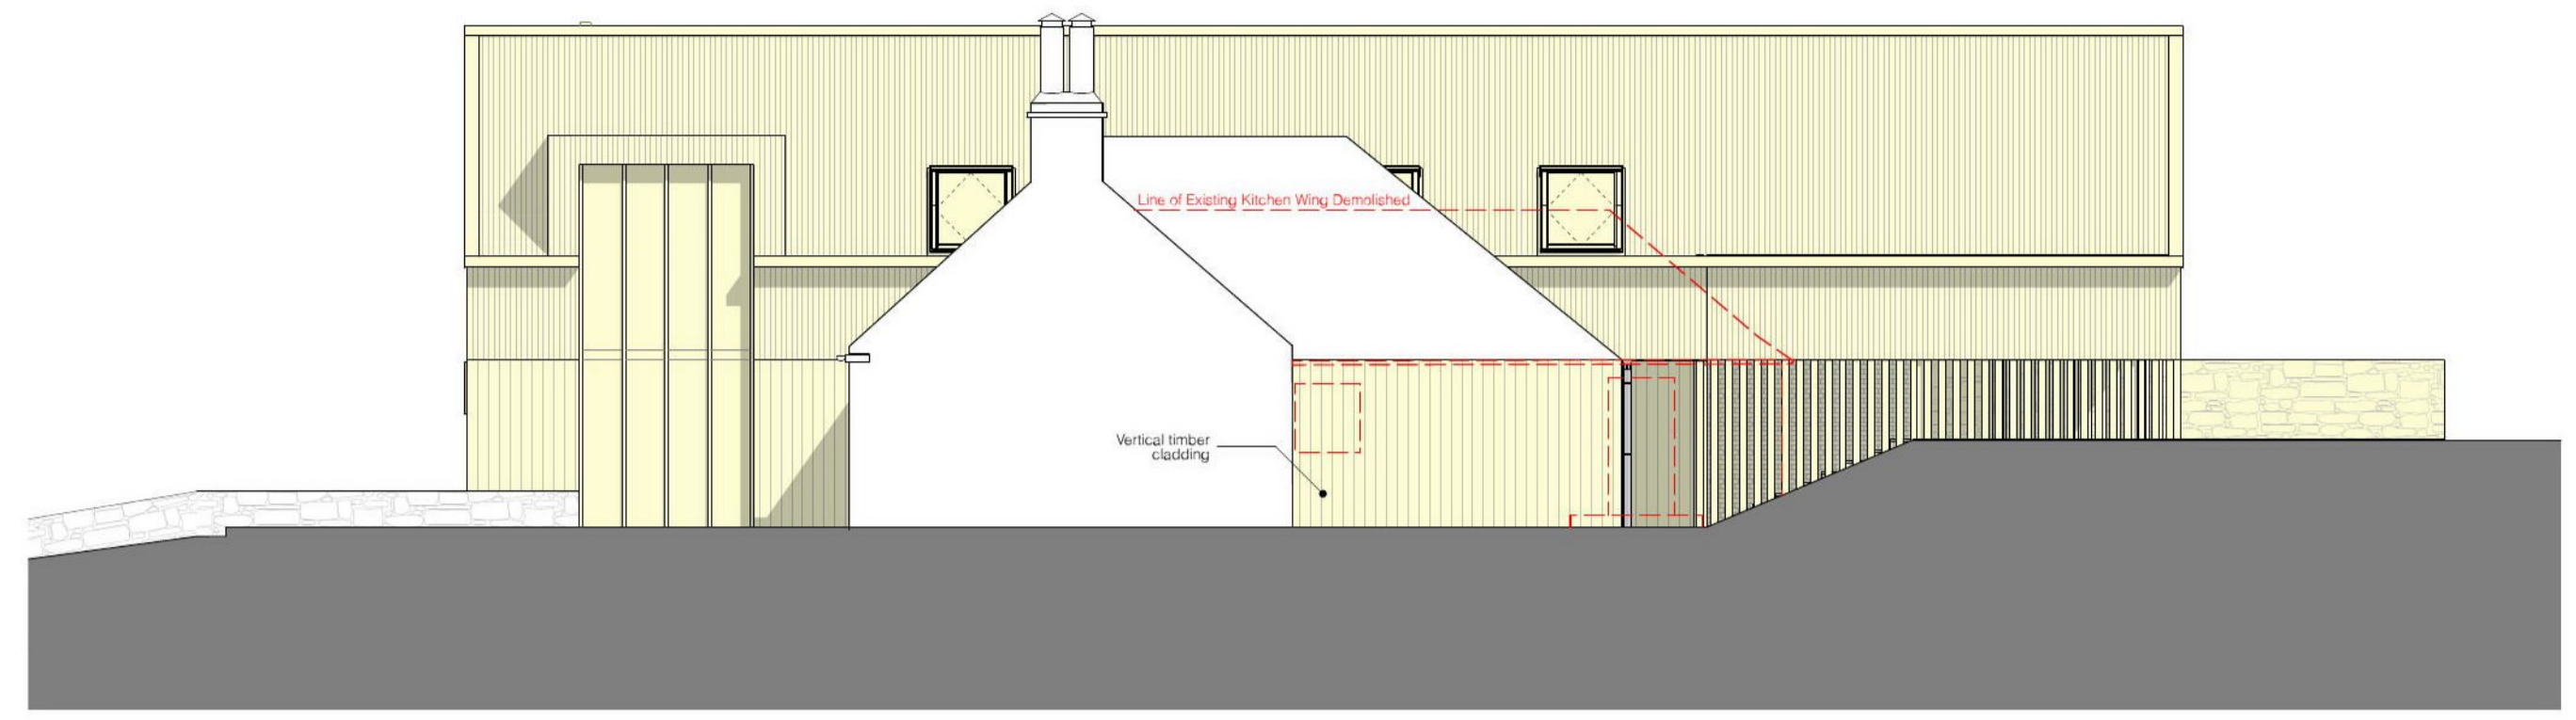

1 Proposed South East Elevation
1:100



2 Proposed South East Sectional Elevation
1:100

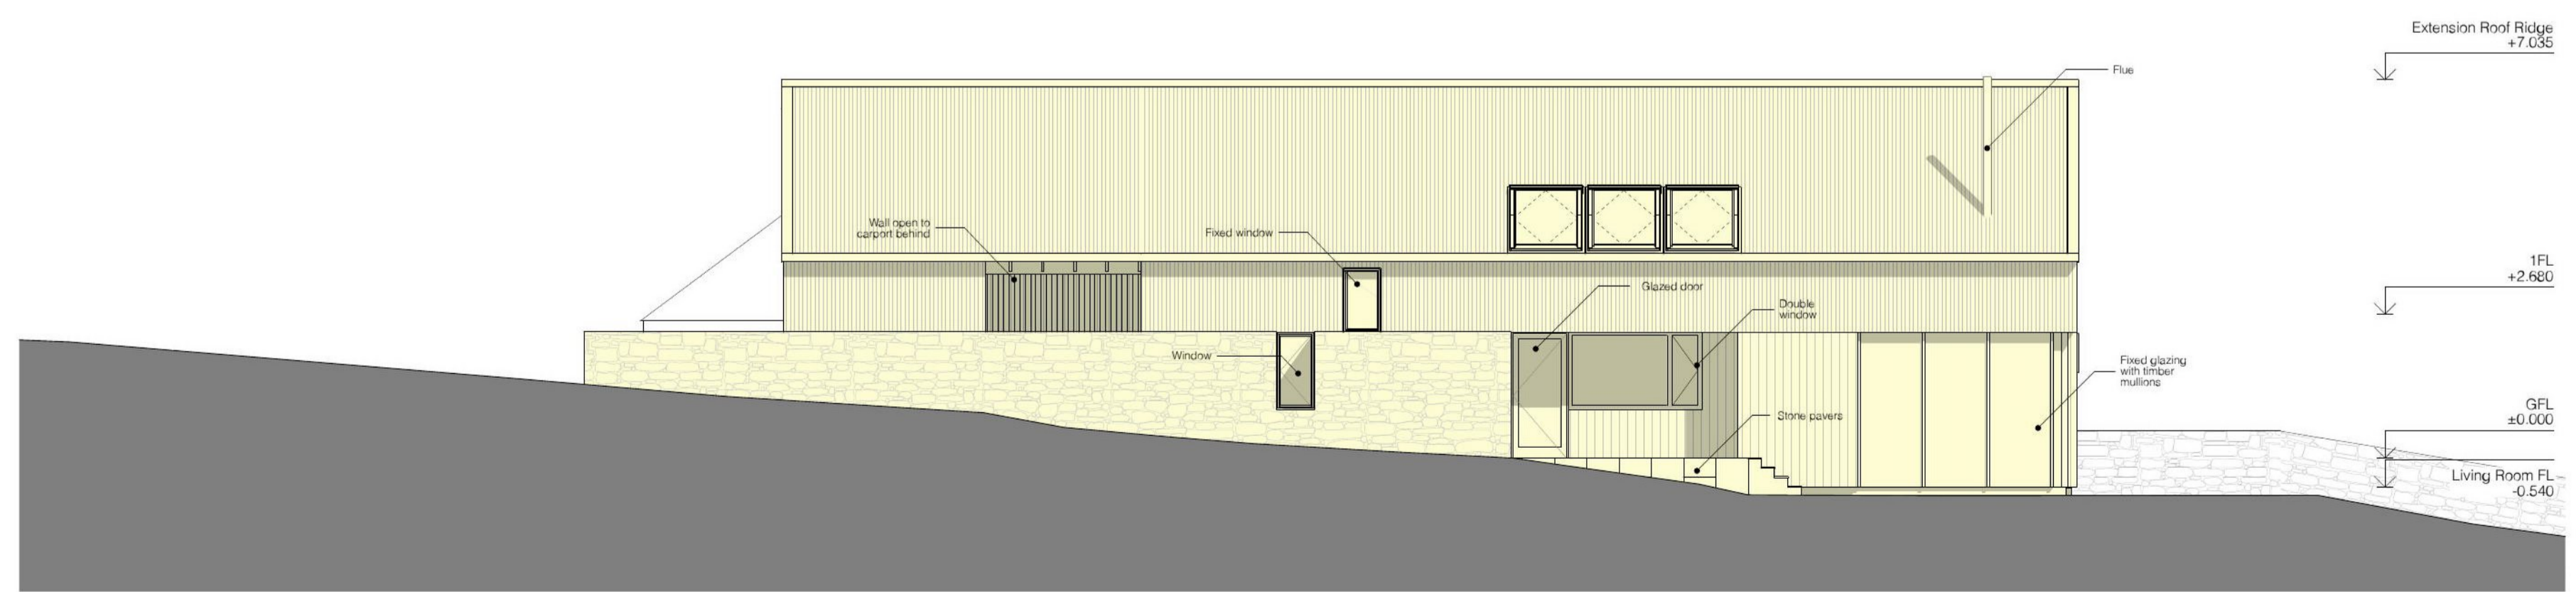

3 Proposed North West Elevation
1:100

Rev	Date	Planning Submission Stage	Changes
A	06/10/2022	Planning Submission	Changes

WT


WT Architecture
4 - 18 Gyle Lane
South Queensferry
Edinburgh
EH6 3PC
T: 0131 501 2613
E: info@wtarchitecture.com
www.wtarchitecture.com

Project: Ratchill Farm Project No: 221

Client: Jane & Jamie Prady

Drawing Title: Proposed Long Elevations Scale: 1:100, 1:500 @ A1

Drawing No: EL_01 Revision: A

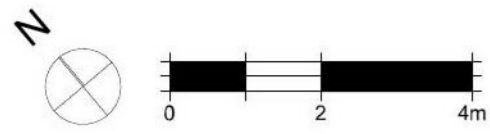


Copyright © WT Architecture Ltd.
 To be read in conjunction with all other associated drawings, specifications and schedules. Do not scale from this drawing, use figured dimensions only. All dimensions to be checked by Contractor on site. Immediately report any discrepancies, errors or omissions to the Architect/CA. If in doubt ASK.

22/01612/FUL
13/12/2022

**Scottish Borders Council
 Town And Country
 Planning (Scotland) Act
 1997**

REFUSED



**subject to the
 requirements of the
 associated Decision
 Notice**

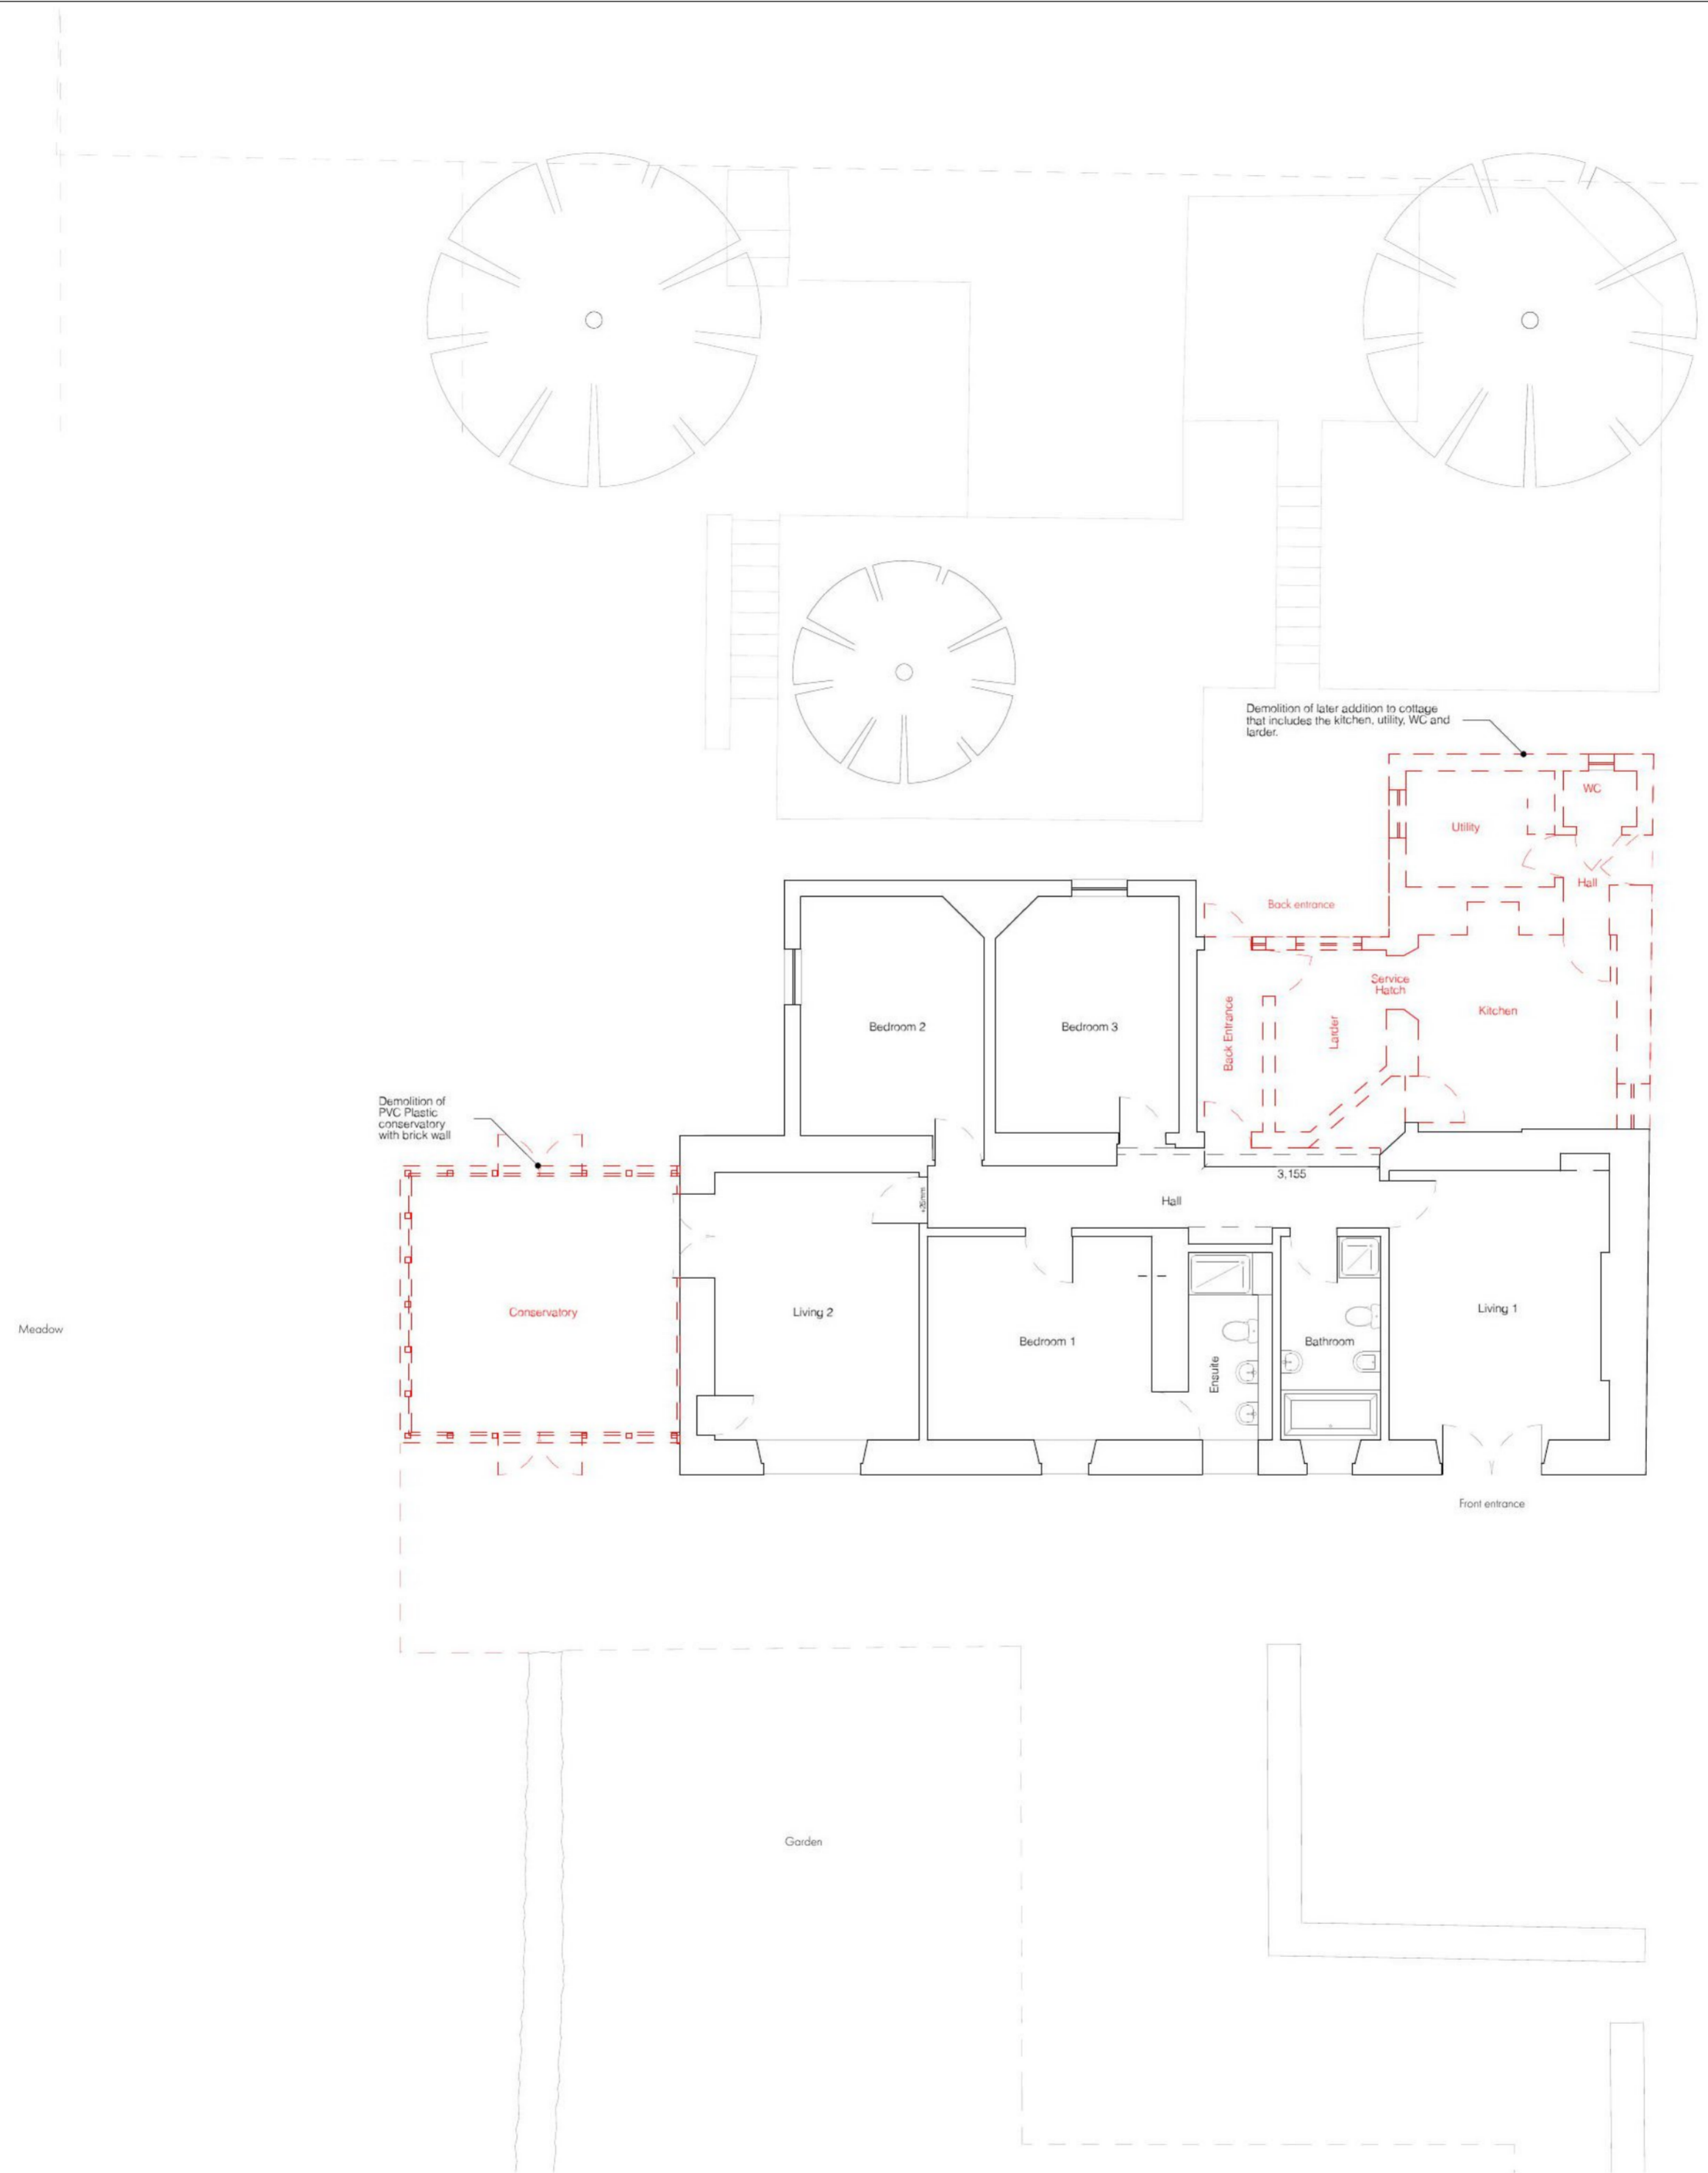

Rev	Date	Stage	Changes

WT **WT Architecture**
 4 - 6 Grite Lane
 South Queensferry
 Edinburgh
 EH30 9PC
 T: 0131 331 2613
 E: mail@wtarchitecture.com
 www.wtarchitecture.com

Project	Ratchill Farm	Project No.	221
Client	Jane & Jamie Prady	Scale	1:100 @ A2
Drawing Title	Proposed Demolition Plan		
Drawing No.	PL_DEM	Revision	

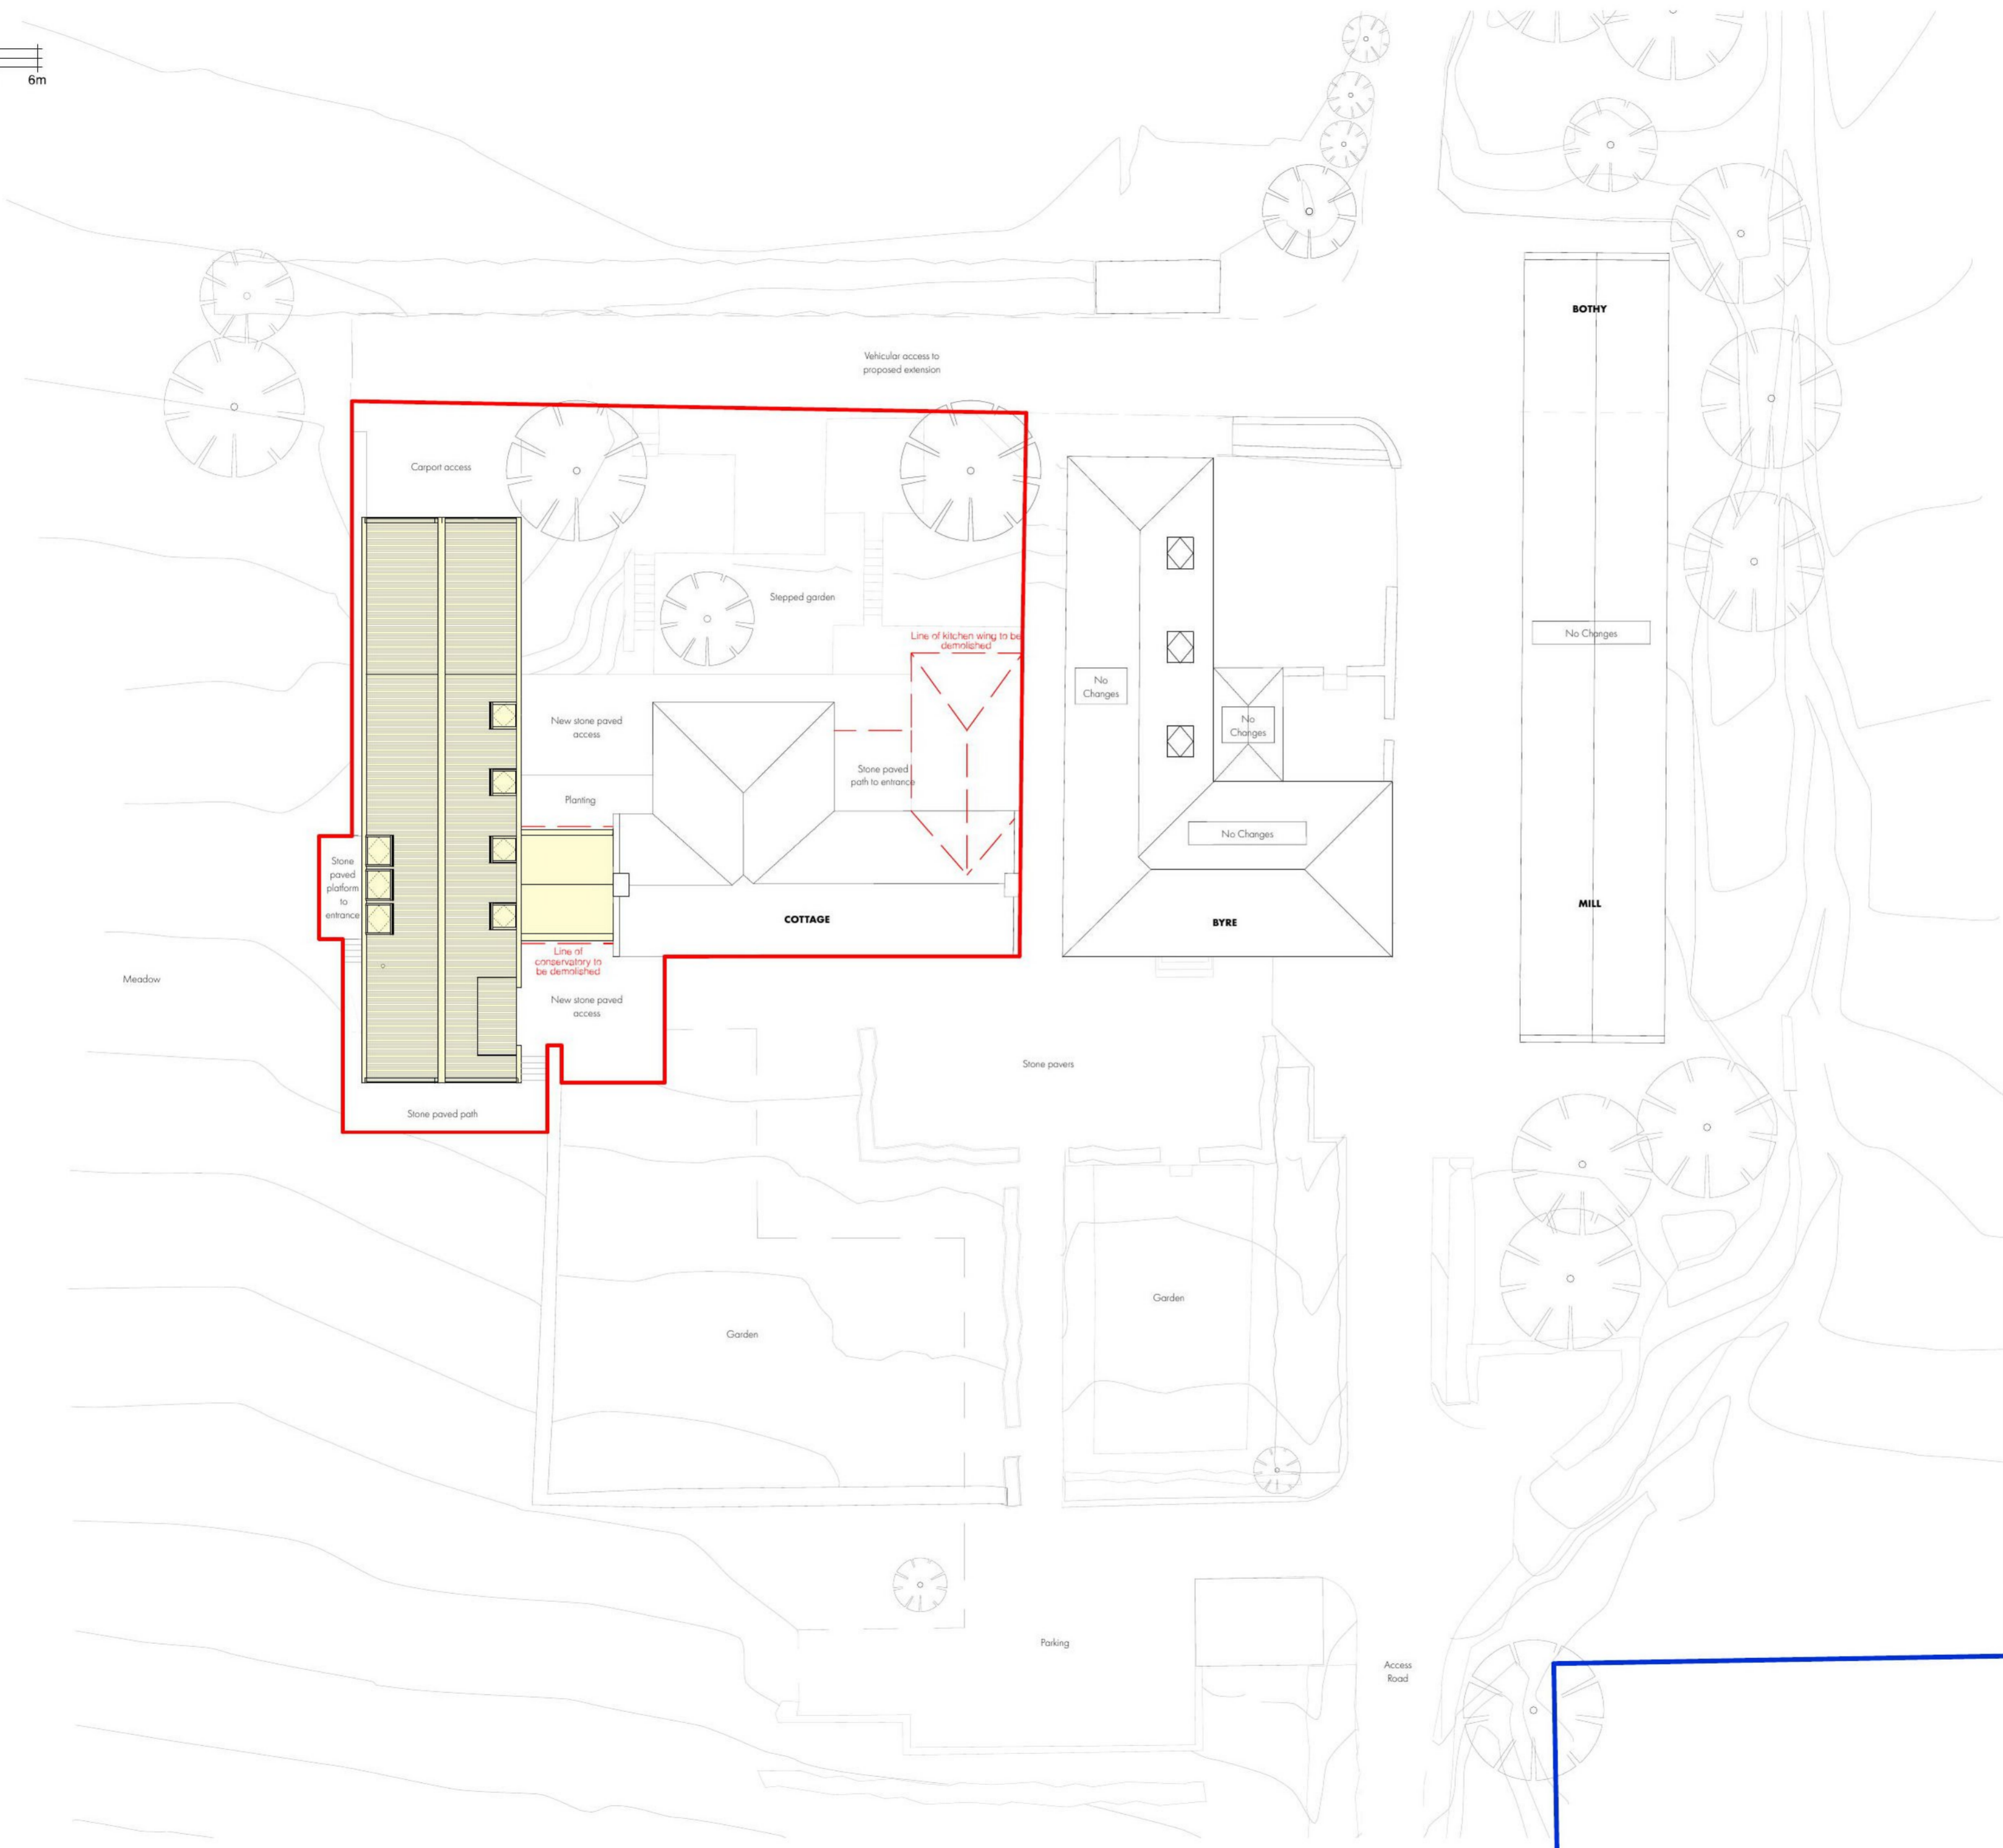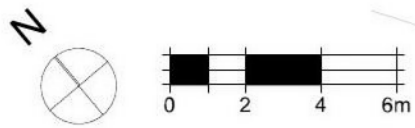

Copyright © WT Architecture Ltd.
 To be read in conjunction with all other associated drawings, specifications and schedules. Do not scale from this drawing, use figured dimensions only. All dimensions to be checked by Contractor on site. Immediately report any discrepancies, errors or omissions to the Architect/CA. If in doubt ASK.

22/01612/FUL
13/12/2022



Scottish Borders Council
Town And Country
Planning (Scotland) Act
1997

REFUSED
 subject to the
 requirements of the
 associated Decision
 Notice

Rev	Date	Stage	Changes
A	06/10/2022	Planning Submission	

WT **WT Architecture**
 4 - 6 Grice Lane
 South Queensferry
 Edinburgh
 EH30 9PG
 T: 0131 331 2613
 E: mail@wtarchitecture.com
 www.wtarchitecture.com

Project	Ratchill Farm	Project No.	221
Client	Jane & Jamie Prady	Scale	1:200 @ A2
Drawing Title	Proposed Site Plan		
Drawing No.	PL_101	Revision	A

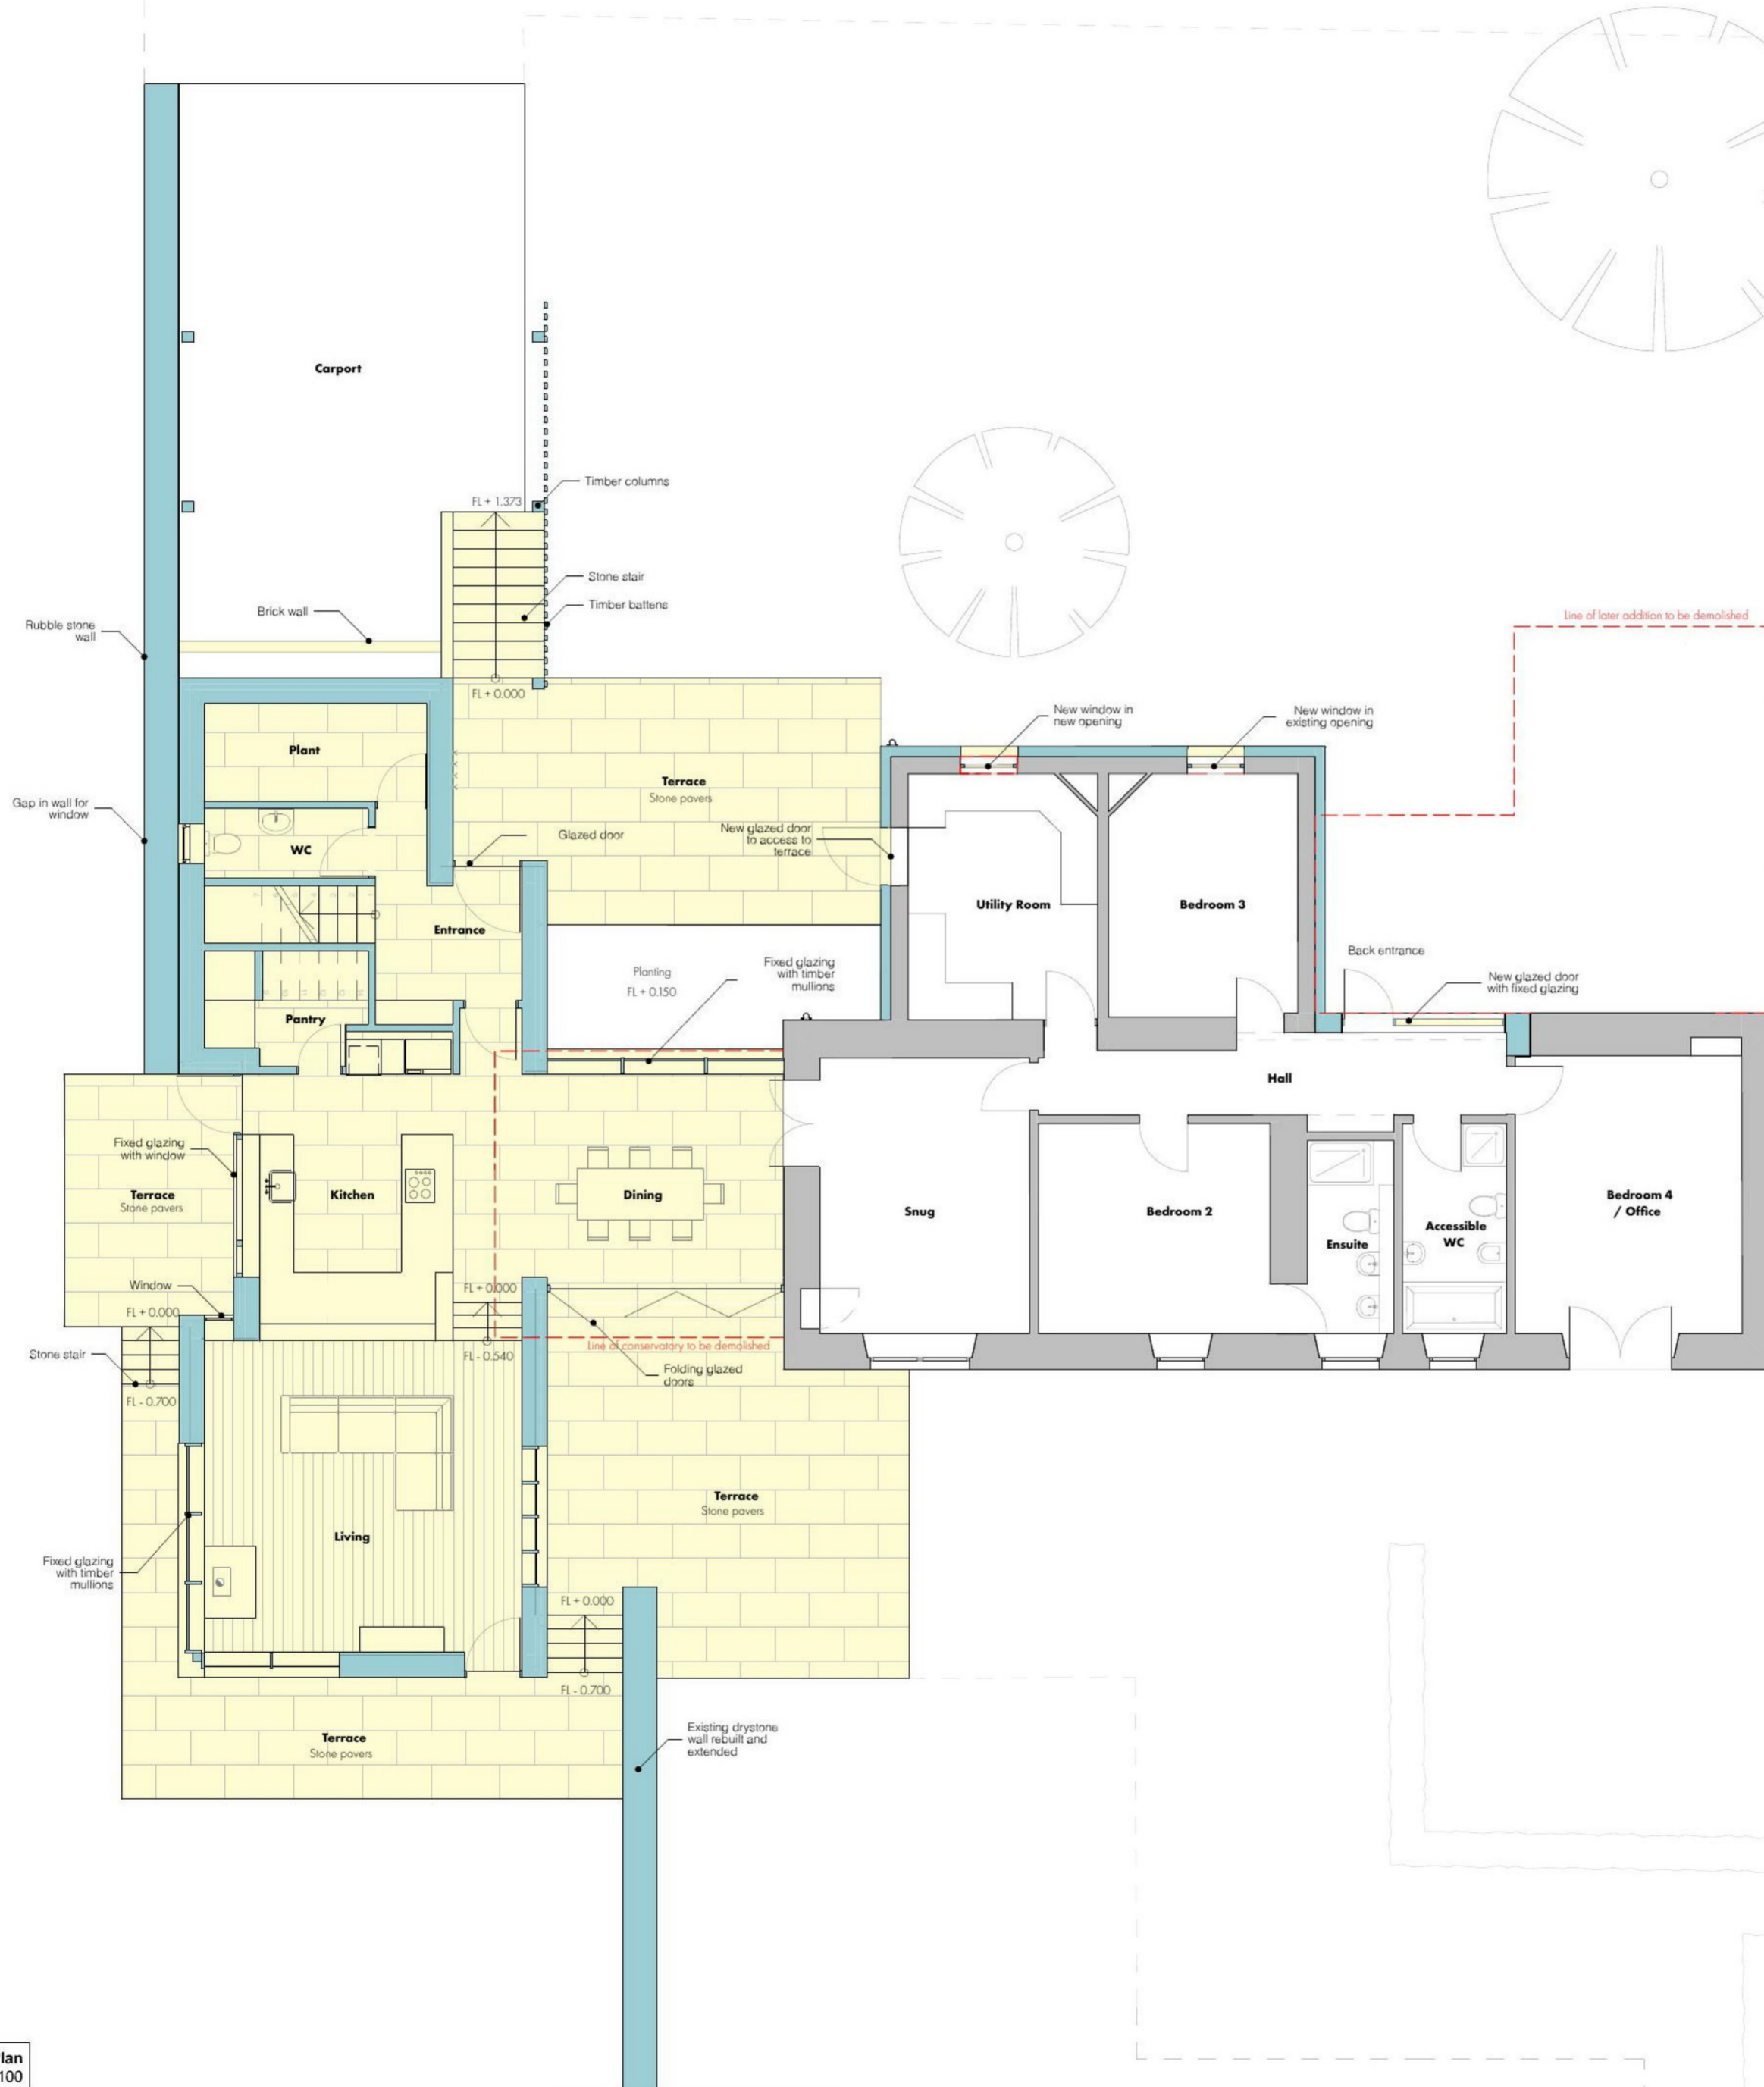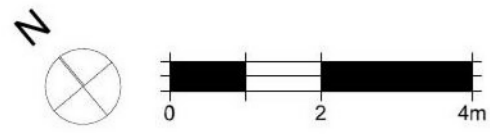

1 Proposed Roof Plan 1:100

Copyright © WT Architecture Ltd.
 To be read in conjunction with all other associated drawings, specifications and schedules. Do not scale from this drawing, use figured dimensions only. All dimensions to be checked by Contractor on site. Immediately report any discrepancies, errors or omissions to the Architect/CA. If in doubt ASK.

22/01612/FUL
 13/12/2022

Scottish Borders Council
 Town And Country
 Planning (Scotland) Act
 1997



REFUSED

subject to the
 requirements of the
 associated Decision
 Notice

Rev	Date	Stage	Changes

WT Architecture
 4 - 6 Grite Lane
 South Queensferry
 Edinburgh
 EH30 9PG
 T: 0131 331 2613
 E: mail@wtarchitecture.com
 www.wtarchitecture.com

Project	Ratchill Farm	Project No.	221
Client	Jane & Jamie Prady	Scale	1:100 @ A2
Drawing Title	Proposed Ground Floor Plan		
Drawing No.	PL_01	Revision	

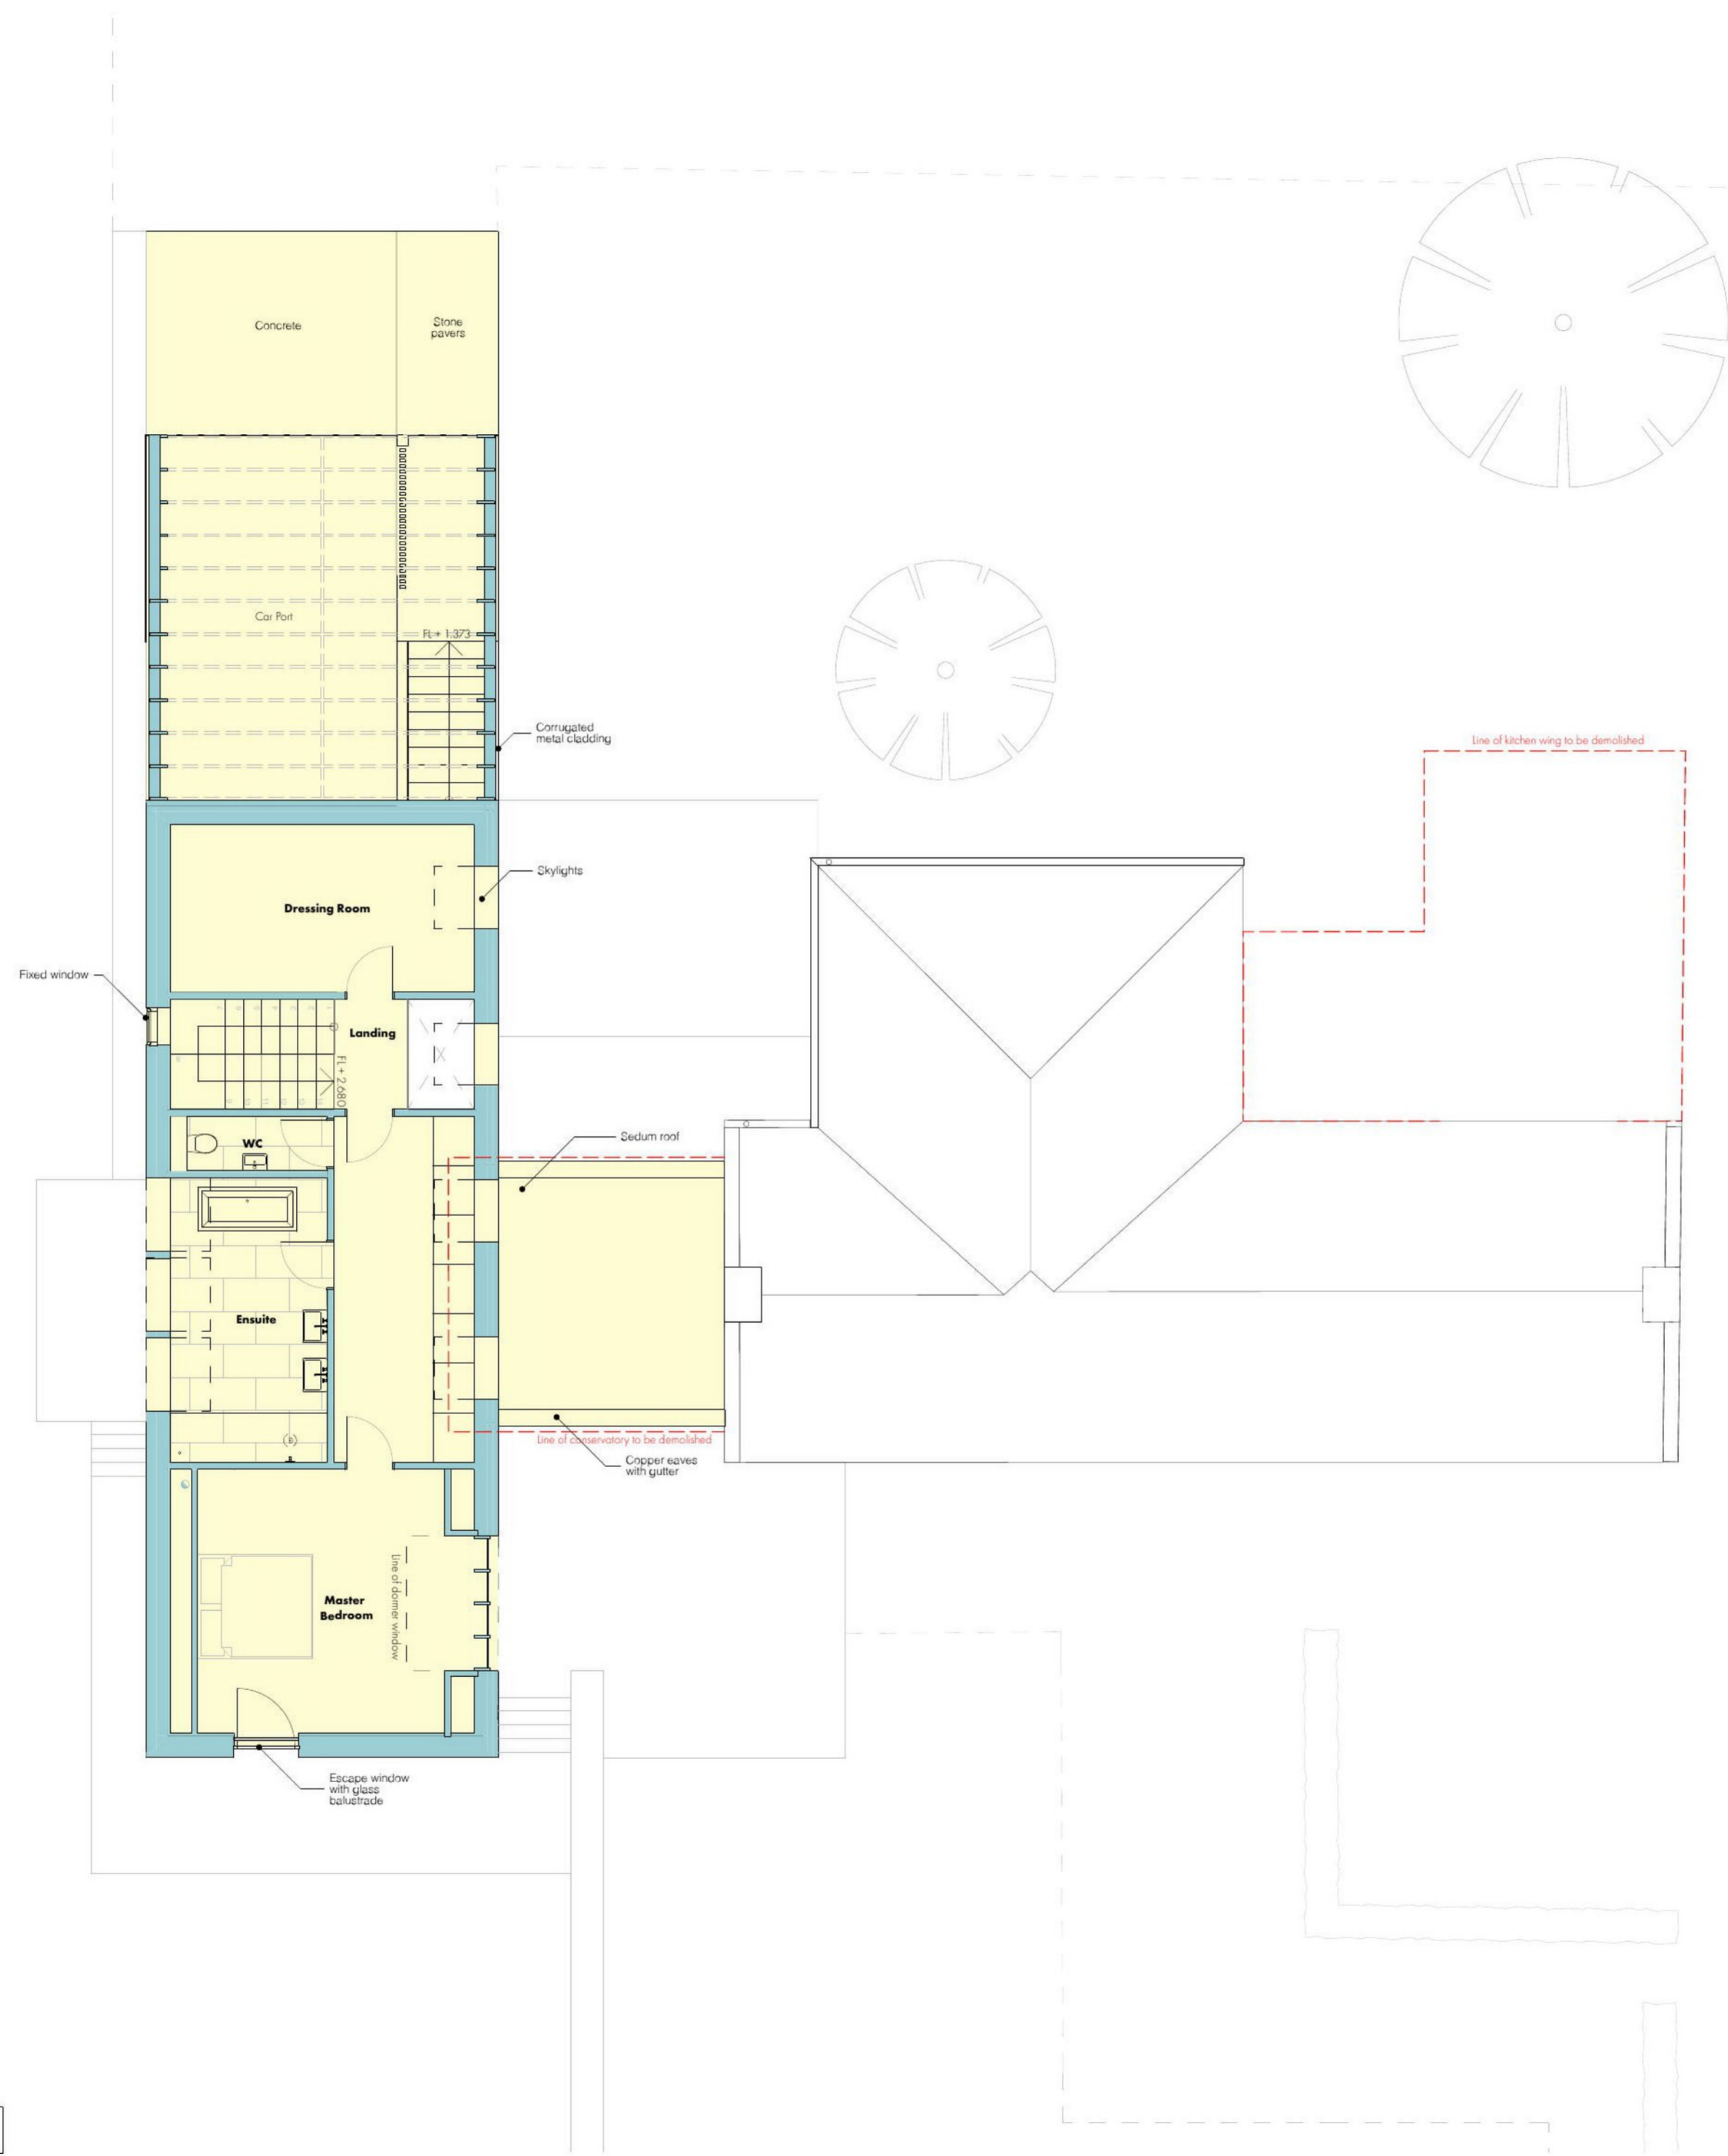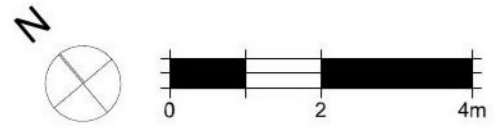

Copyright © WT Architecture Ltd.
 To be read in conjunction with all other associated drawings, specifications and schedules. Do not scale from this drawing, use figured dimensions only. All dimensions to be checked by Contractor on site. Immediately report any discrepancies, errors or omissions to the Architect/CA. If in doubt ASK.

22/01612/FUL
13/12/2022

Scottish Borders Council
Town And Country
Planning (Scotland) Act
1997

REFUSED


subject to the
requirements of the
associated Decision
Notice

Rev	Date	Stage	Changes

WT **WT Architecture**
 4 - 6 Grice Lane
 South Queensferry
 Edinburgh
 EH30 9PG
 T: 0131 331 2613
 E: mail@wtarchitecture.com
 www.wtarchitecture.com

Project	Ratchill Farm	Project No.	221
Client	Jane & Jamie Prady	Scale	1:100 @ A2
Drawing Title	Proposed First Floor Plan		
Drawing No.	PL_02	Revision	

1 Proposed Roof Plan
 1:100

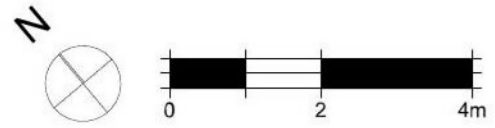


Copyright © WT Architecture Ltd.
 To be read in conjunction with all other associated drawings, specifications and schedules. Do not scale from this drawing, use figured dimensions only. All dimensions to be checked by Contractor on site. Immediately report any discrepancies, errors or omissions to the Architect/CA. If in doubt ASK.

22/01612/FUL
13/12/2022

**Scottish Borders Council
 Town And Country
 Planning (Scotland) Act
 1997**

REFUSED

**subject to the
 requirements of the
 associated Decision
 Notice**

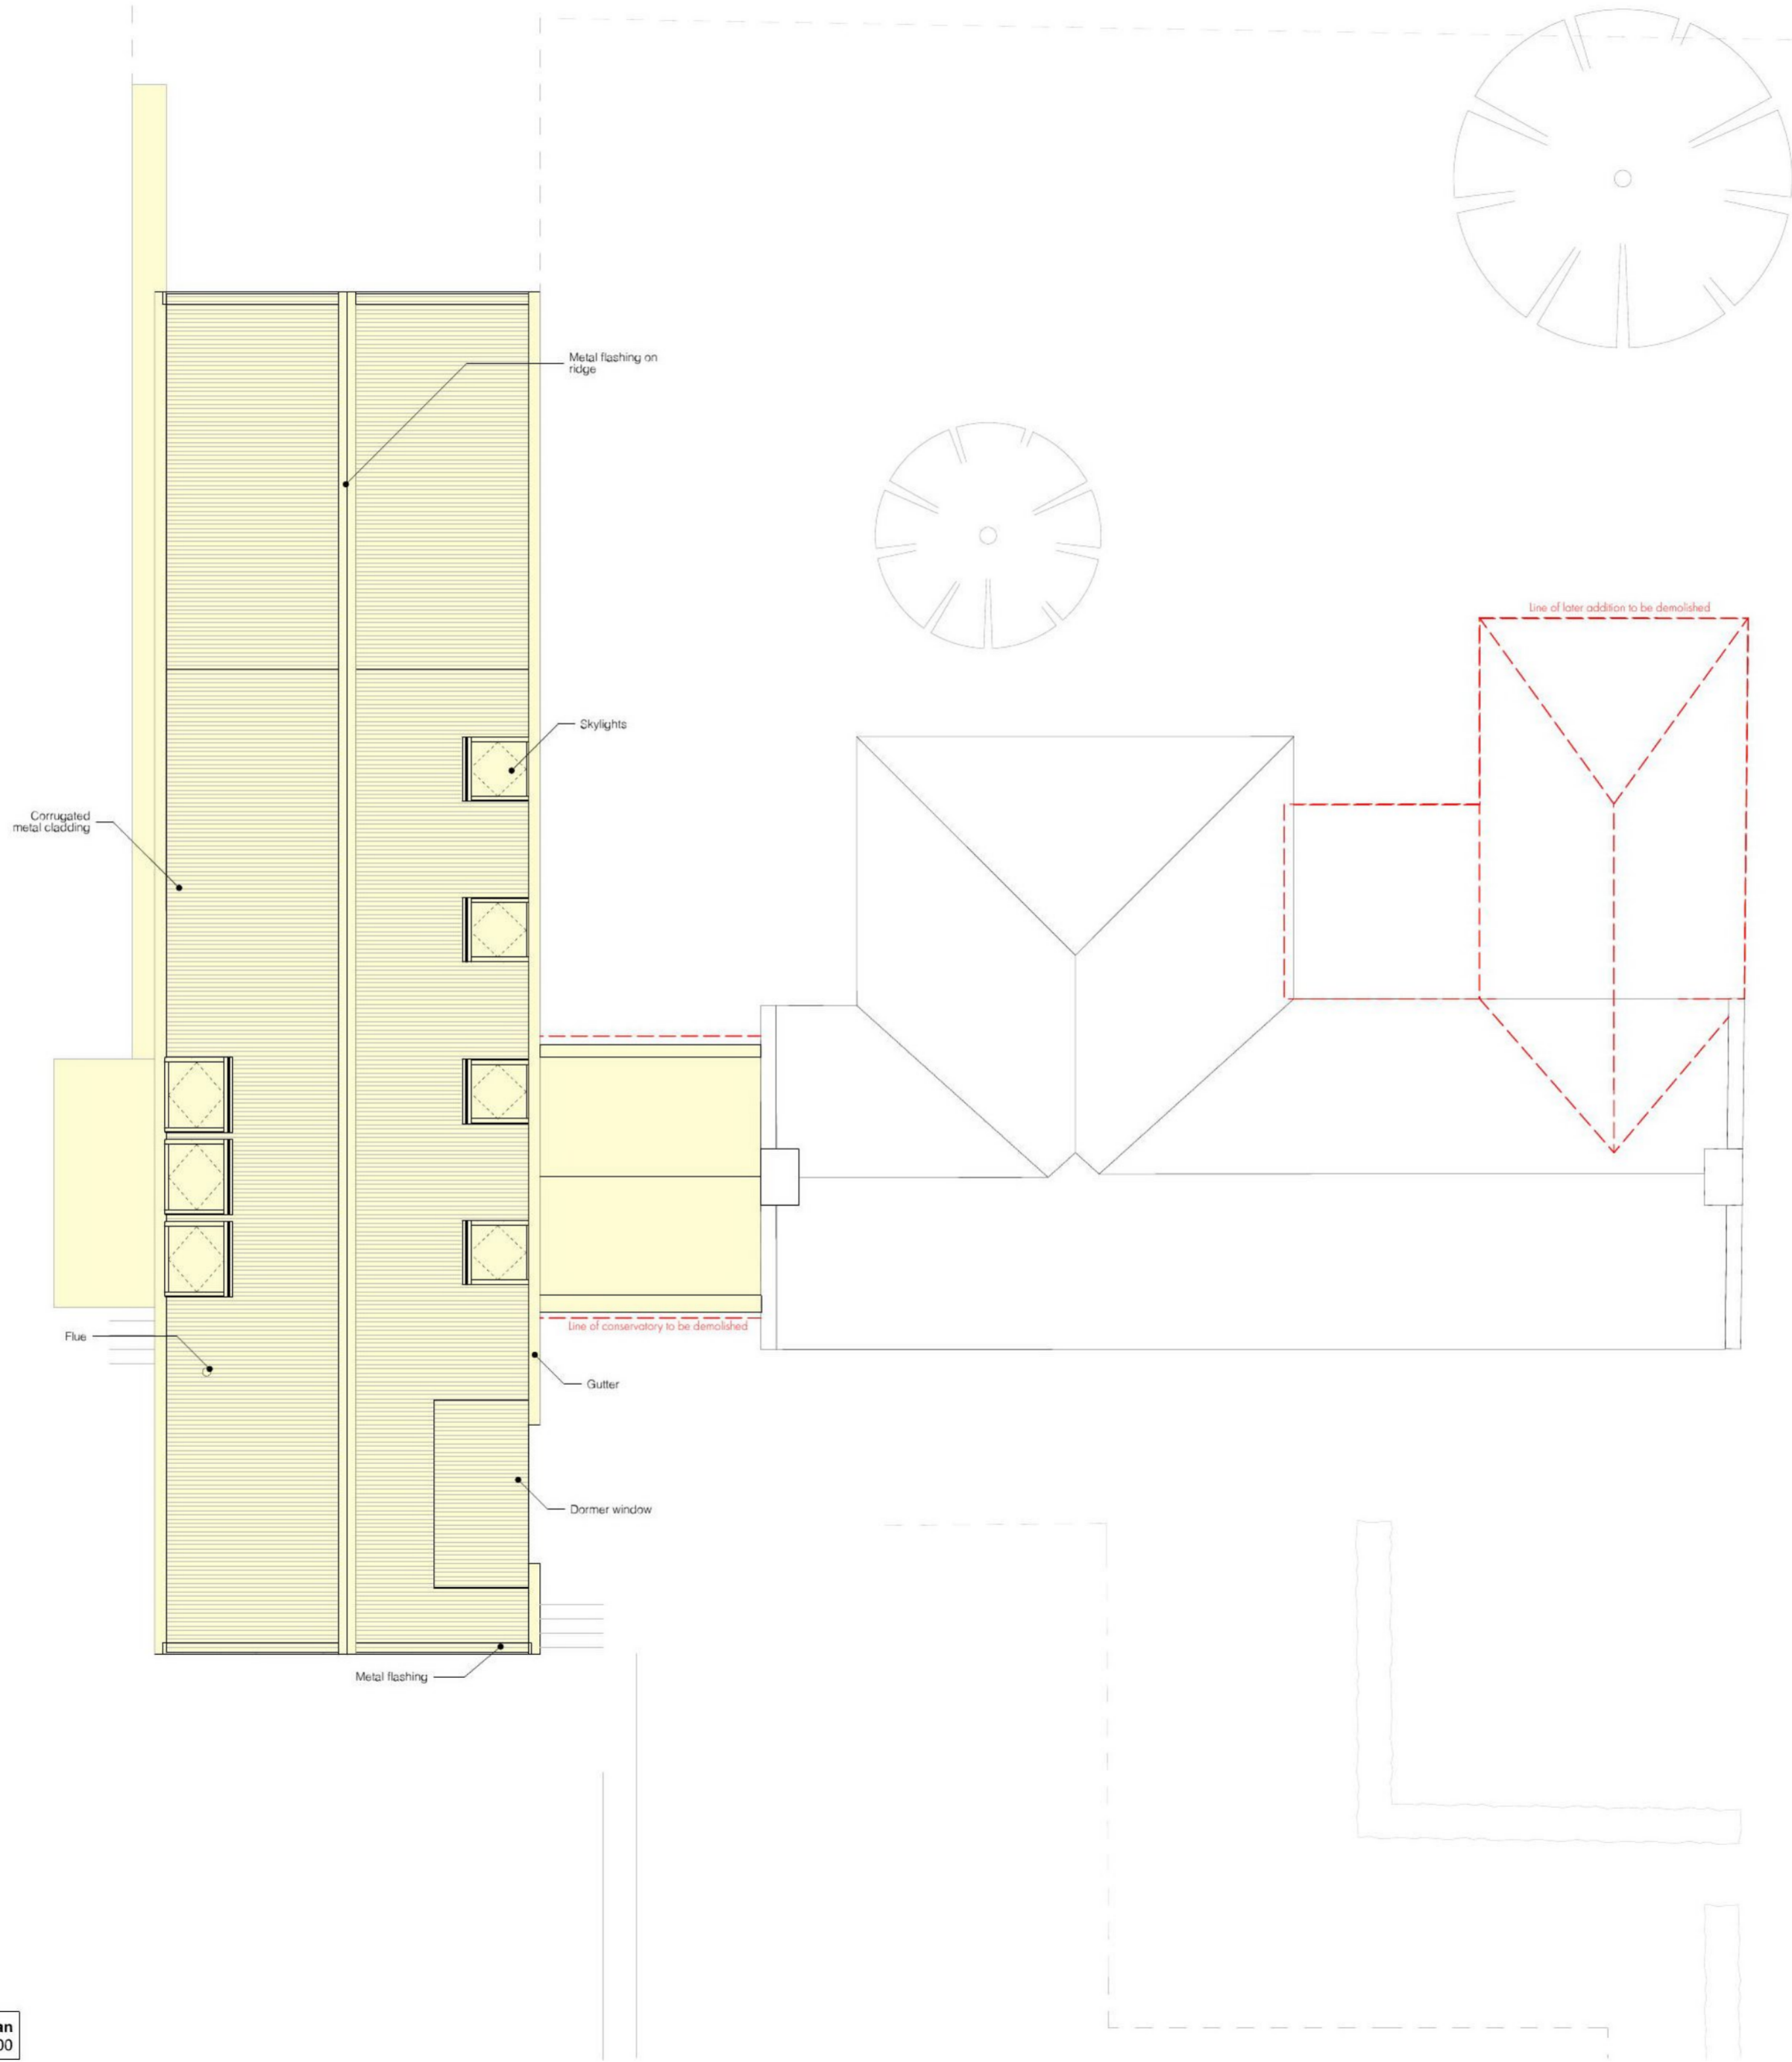


1 | Proposed Roof Plan
 1:100

Rev	Date	Stage	Changes
A	06/10/2022	Planning Submission	

WT **WT Architecture**
 4 - 6 Grice Lane
 South Queensferry
 Edinburgh
 EH30 9PG
 T: 0131 331 2613
 E: mail@wtarchitecture.com
 www.wtarchitecture.com

Project	Ratchill Farm	Project No.	221
Client	Jane & Jamie Prady	Scale	1:100 @ A2
Drawing Title	Proposed Roof Floor Plan		
Drawing No.	PL_03	Revision	A

 


22/01612/FUL
13/12/2022

Scottish Borders Council
Town And Country
Planning (Scotland) Act
1997


REFUSED

subject to the
requirements of the
associated Decision
Notice


Copyright © WT Architecture Ltd.
To be read in conjunction with all other associated drawings, specifications and schedules.
Do not scale from this drawing, use figured dimensions only. All dimensions to be checked
by Contractor on site. Immediately report any discrepancies, errors or omissions to the
Architect/CA. If in doubt ASK.

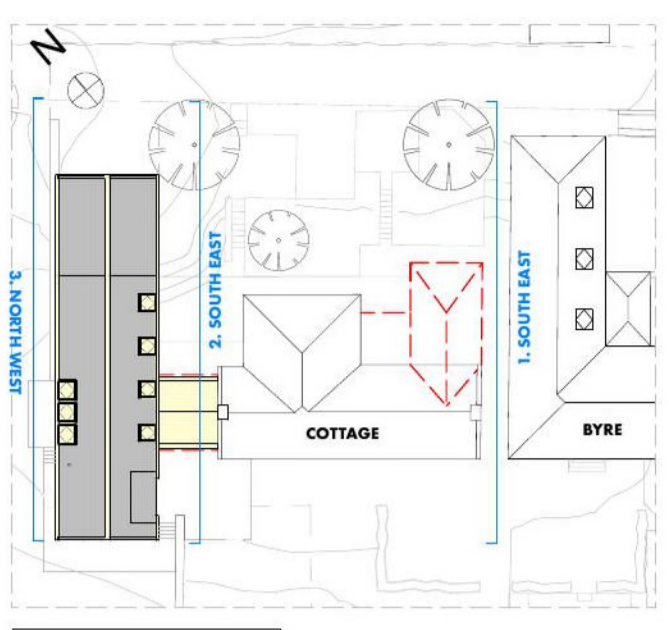


4 Proposed Site Plan
1:500

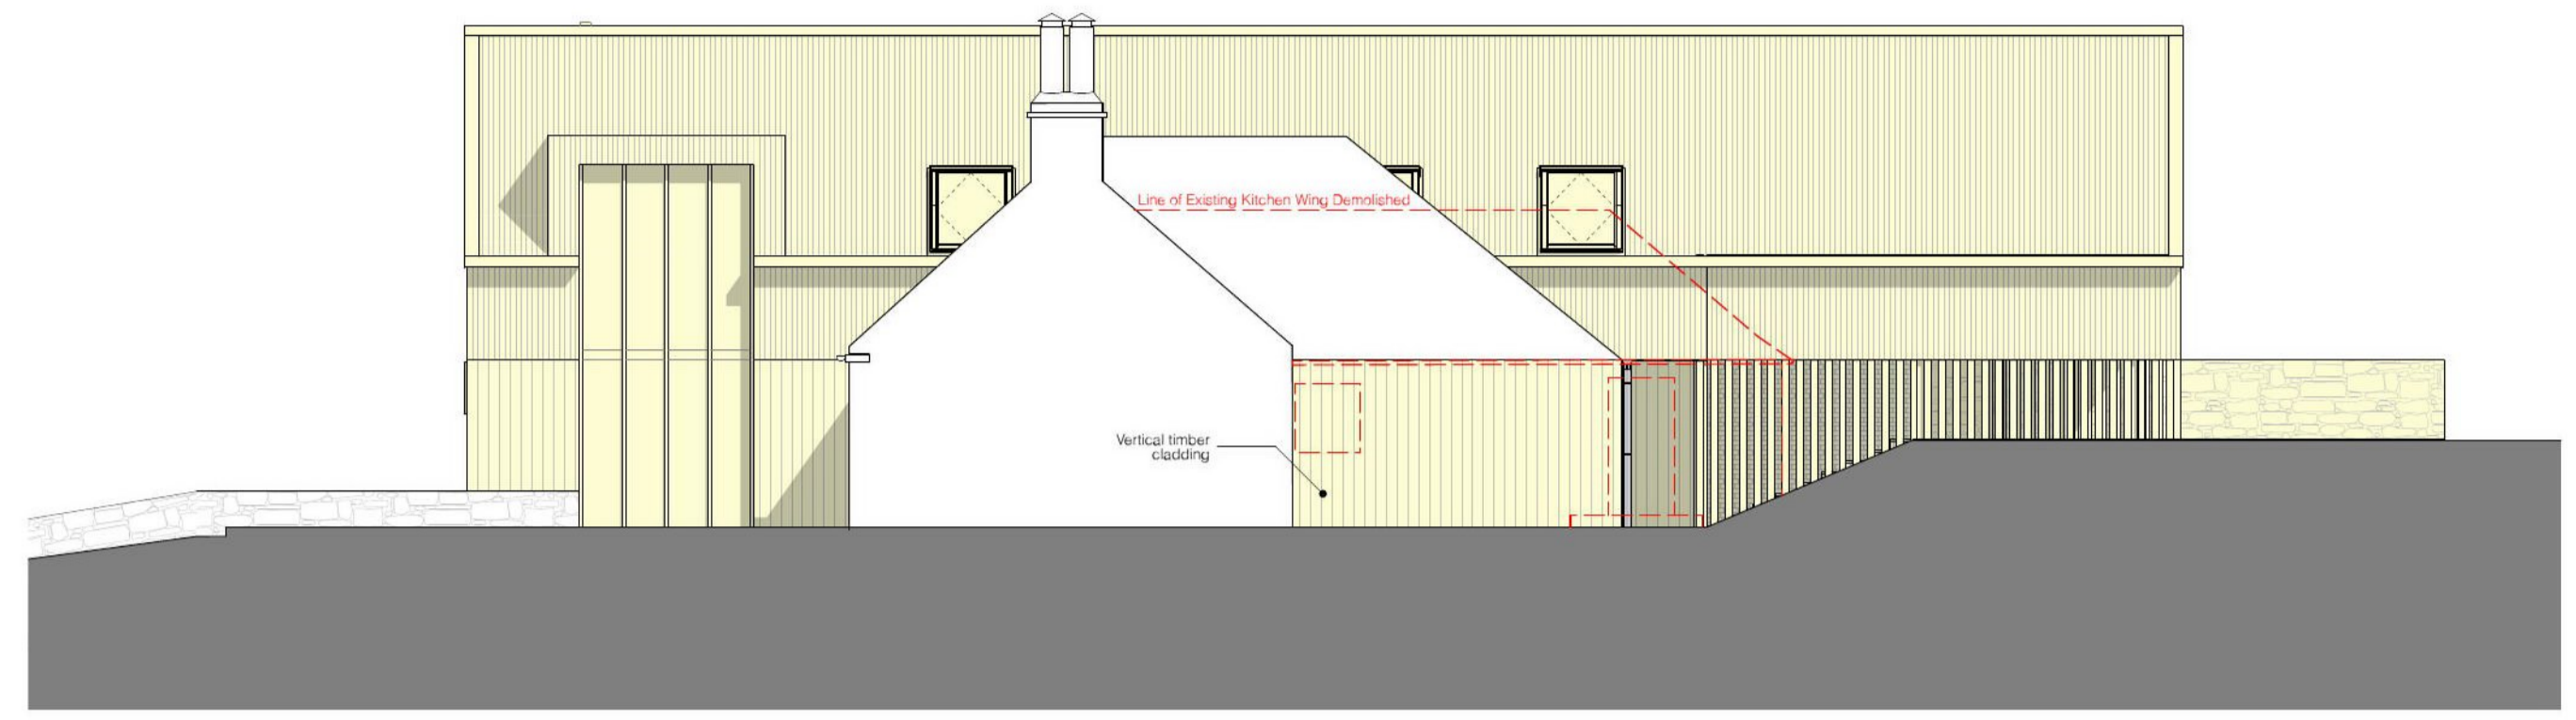

1 Proposed South East Elevation
1:100

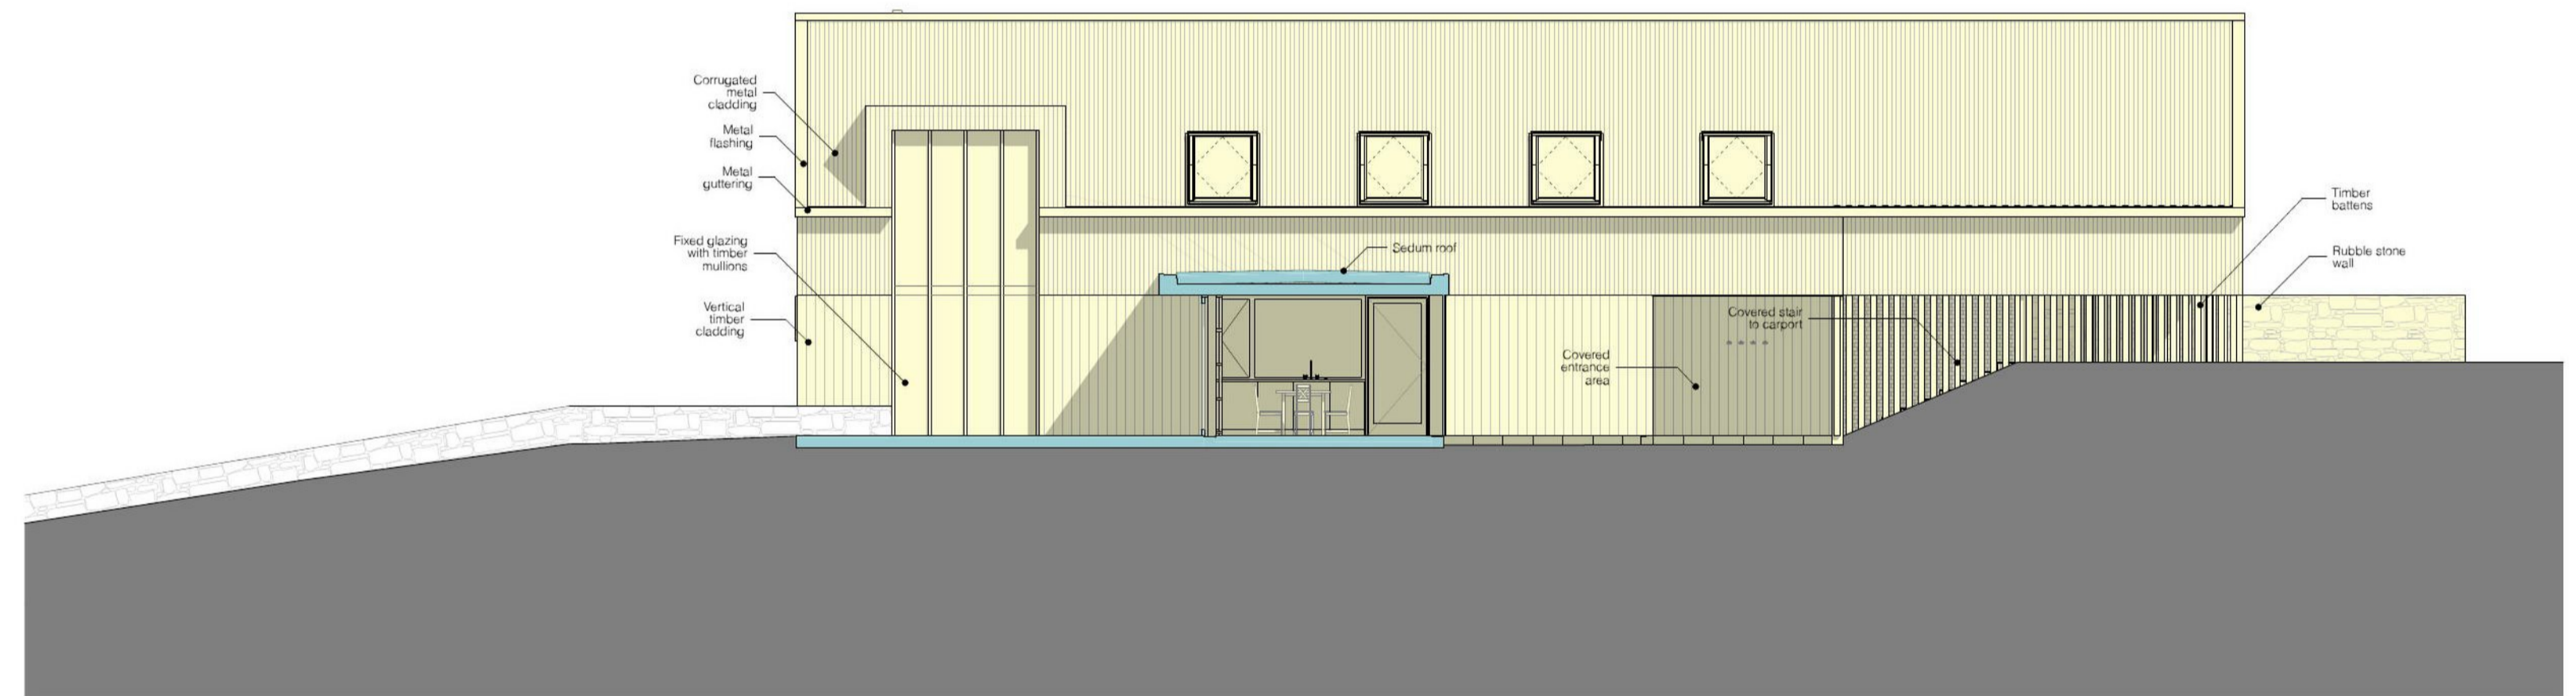

2 Proposed South East Sectional Elevation
1:100

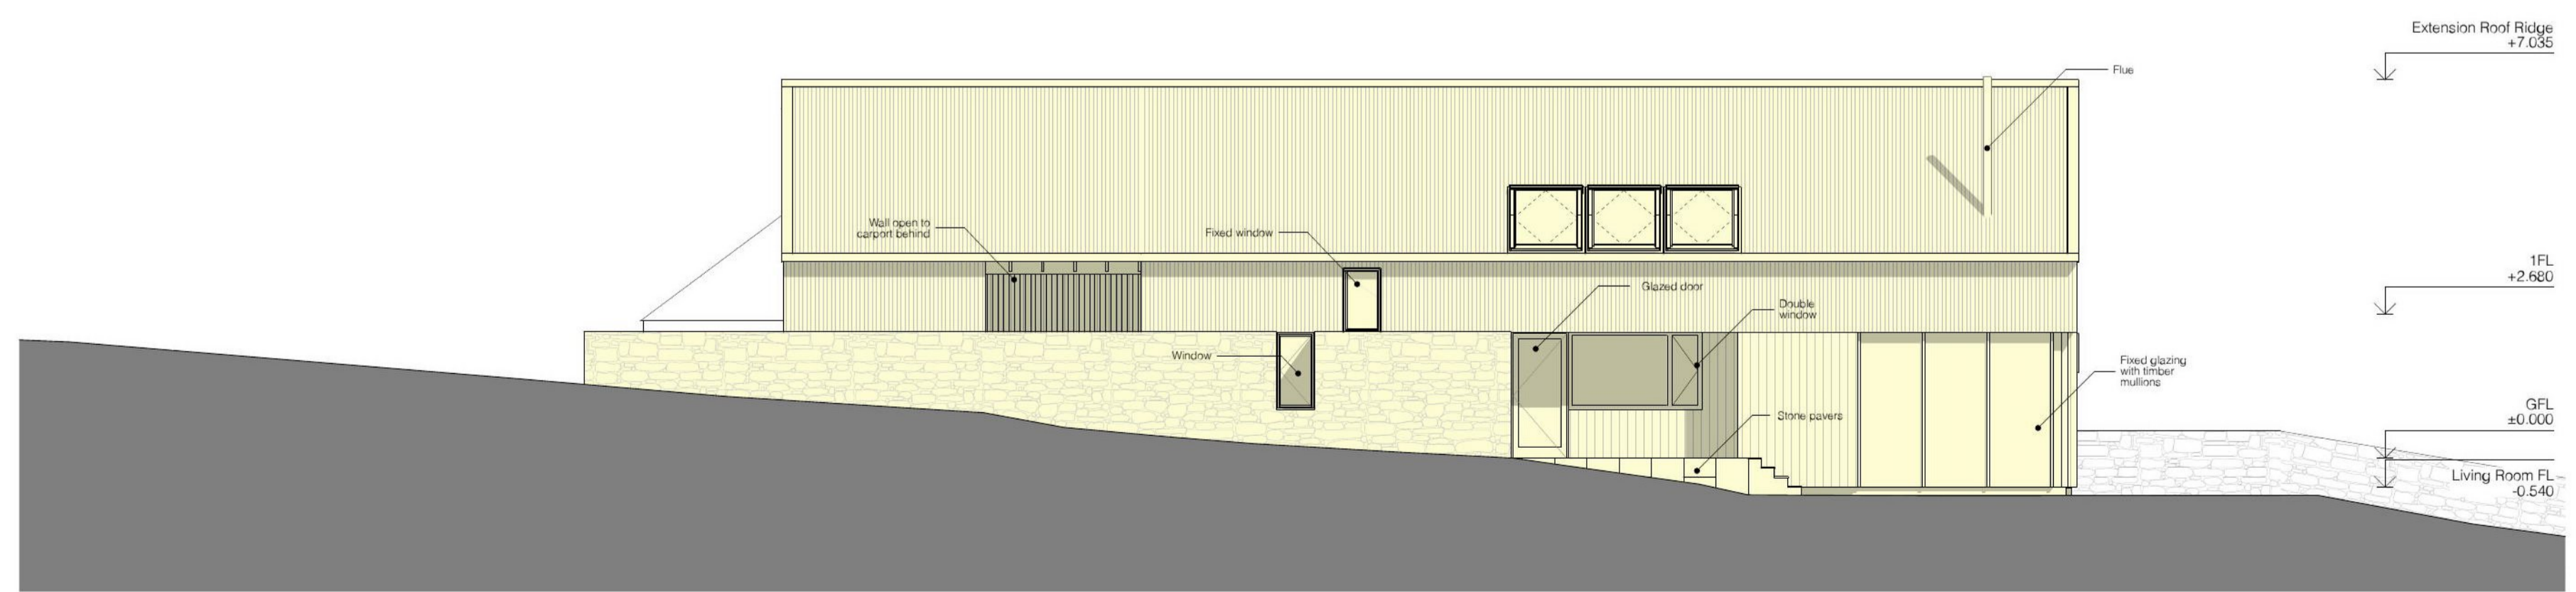

3 Proposed North West Elevation
1:100

Rev	Date	Planning Submission Stage	Changes
A	06/10/2022	Planning Submission	Changes

WT


WT Architecture
4 - 18 Gyle Lane
South Queensferry
Edinburgh
EH6 3PC
T: 0131 501 2613
E: mail@wtarchitecture.com
www.wtarchitecture.com

Project: Ratchill Farm Project No: 221

Client: Jane & Jamie Prady


Drawing Title: Proposed Long Elevations Scale: 1:100, 1:500 @ A1

Drawing No: EL_01 Revision: A

 


22/01612/FUL
13/12/2022

Copyright © WT Architecture Ltd.
To be read in conjunction with all other associated drawings, specifications and schedules. Do not scale from this drawing, use figured dimensions only. All dimensions to be checked by Contractor on site. Immediately report any discrepancies, errors or omissions to the Architect/CA. If in doubt ASK.

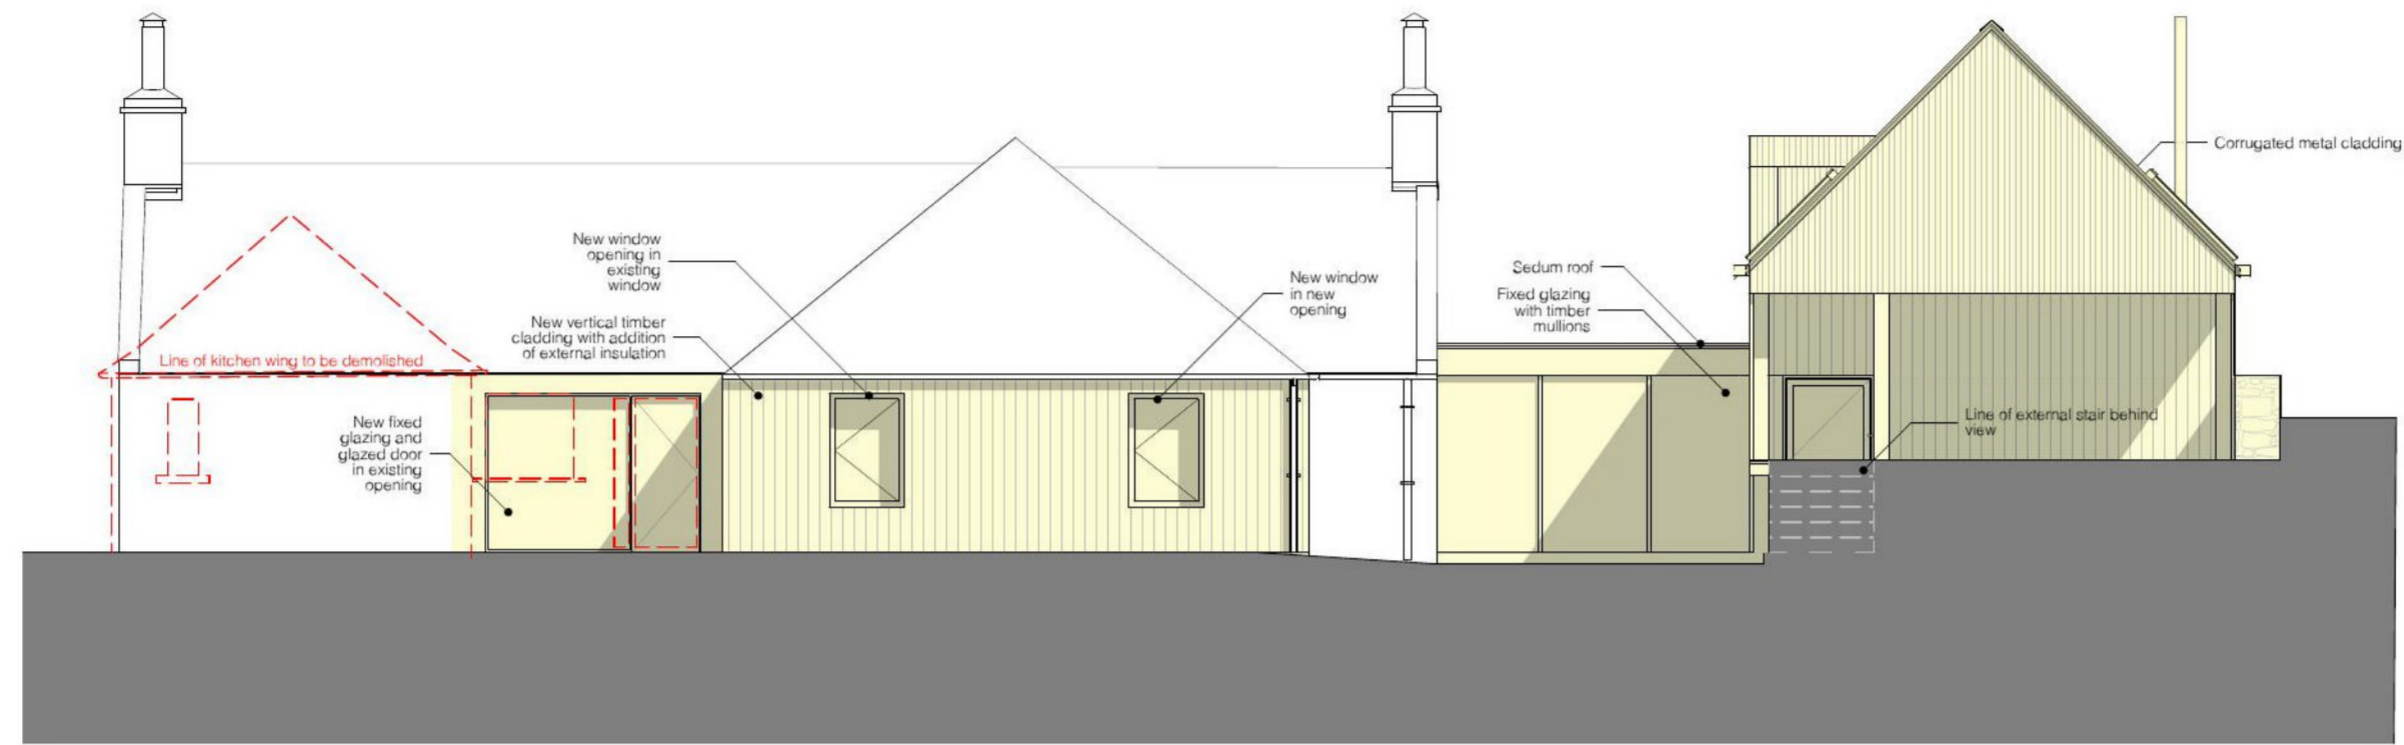

1 Proposed North East Elevation
1:100

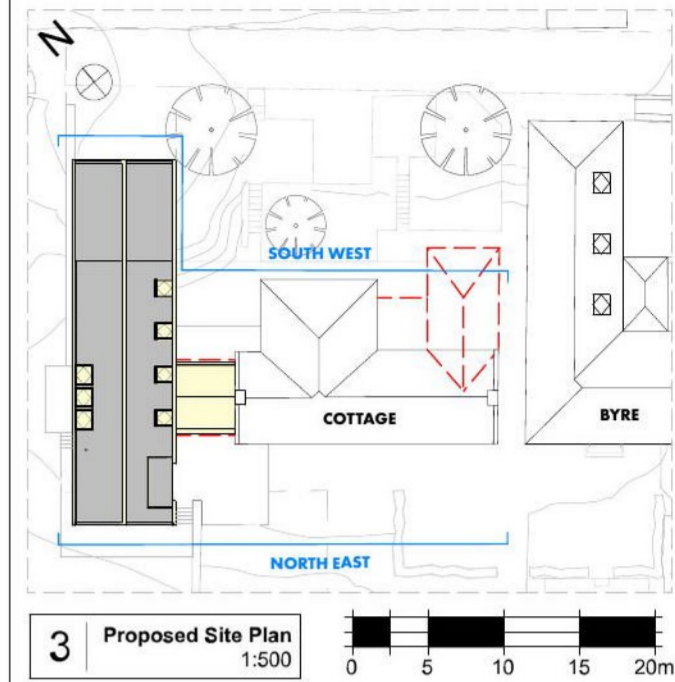


3 Proposed Site Plan
1:500

Scottish Borders Council
Town And Country
Planning (Scotland) Act
1997

REFUSED

subject to the
requirements of the
associated Decision
Notice

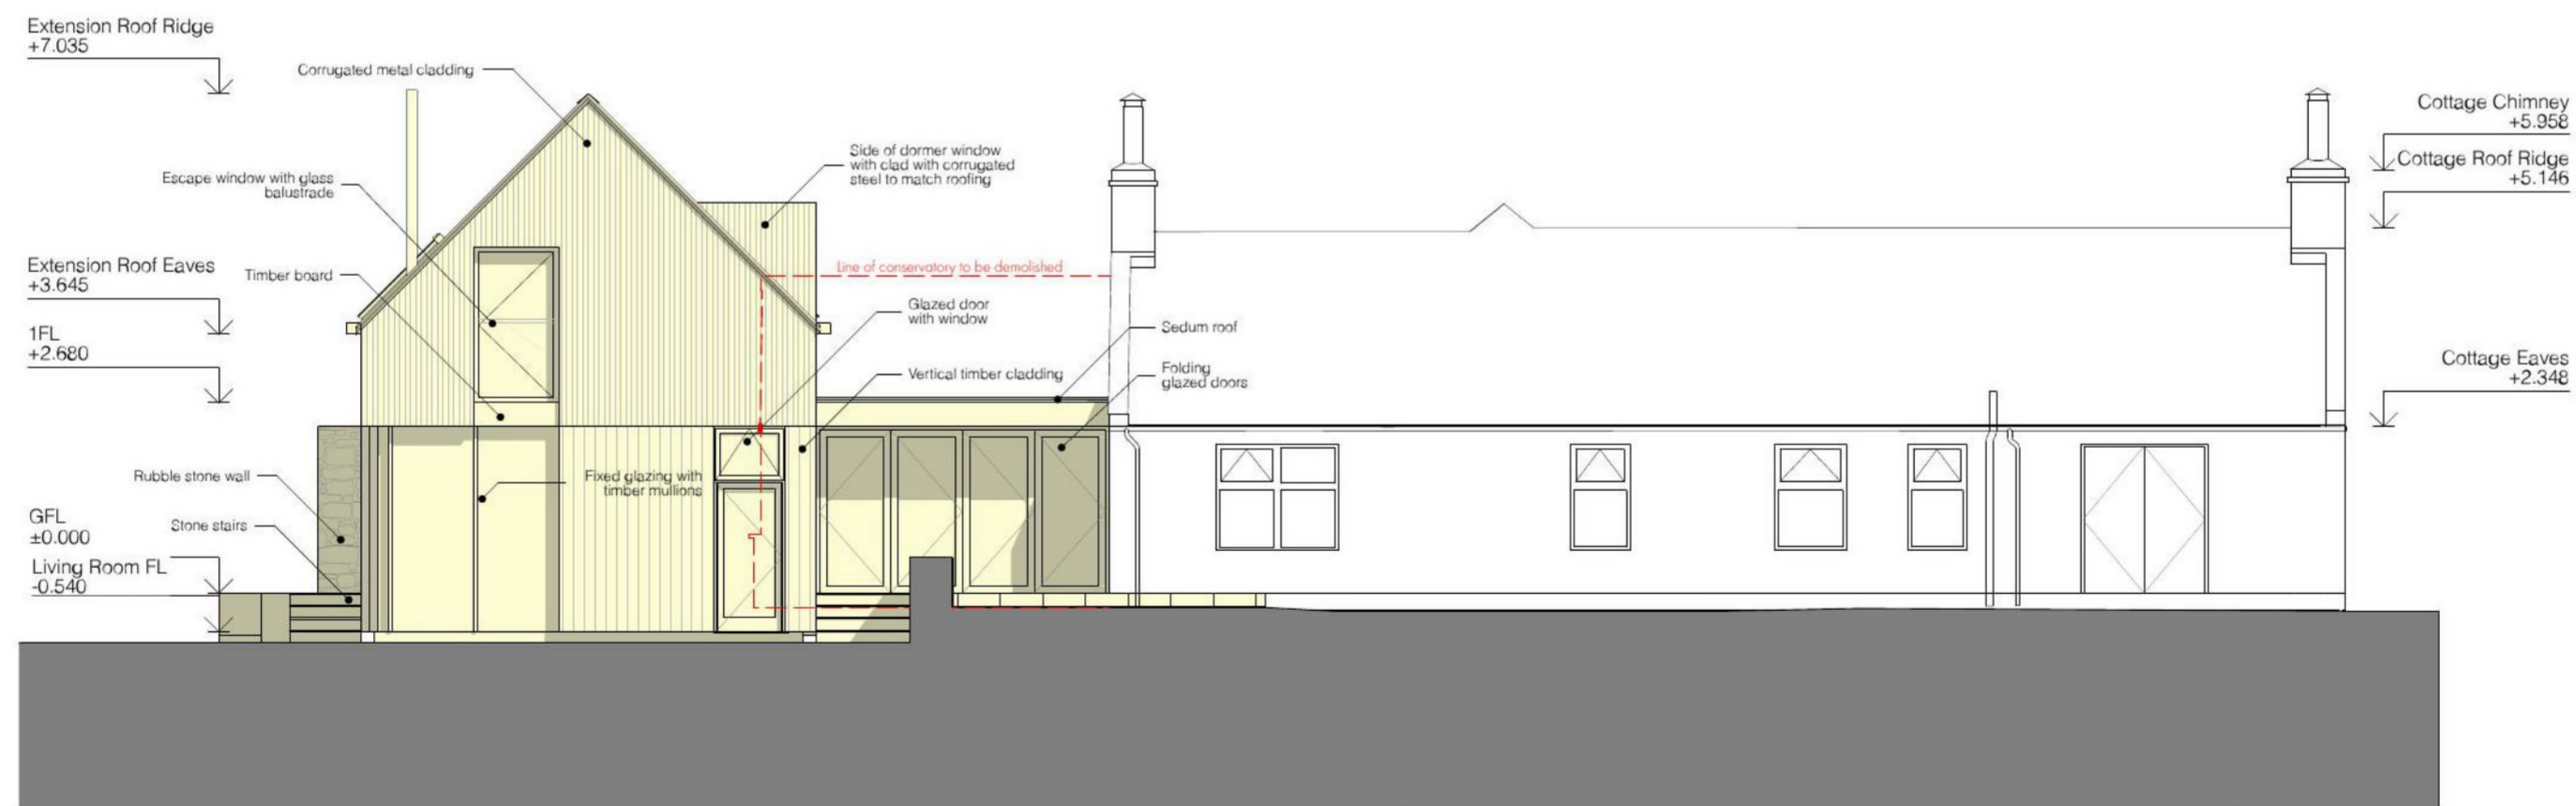

2 Proposed South West Elevation
1:100

Rev	Date	Stage	Changes
A	06/10/2022	Planning Submission	

WT
WT Architecture
4 - 6 Gyle Lane
South Queensferry
Edinburgh
EH30 9PG
T: 0131 331 2613
E: mail@wtarchitecture.com
www.wtarchitecture.com

Project	Ratchill Farm	Project No.	221
Client	Jane & Jamie Prady	Scale	1:100, 1:500 @ A2
Drawing Title	Proposed Short Elevations		
Drawing No.	EL_02	Revision	A