




2.5m 2m 1.5m 1m 500mm 0 2.5m
SCALE 1:50

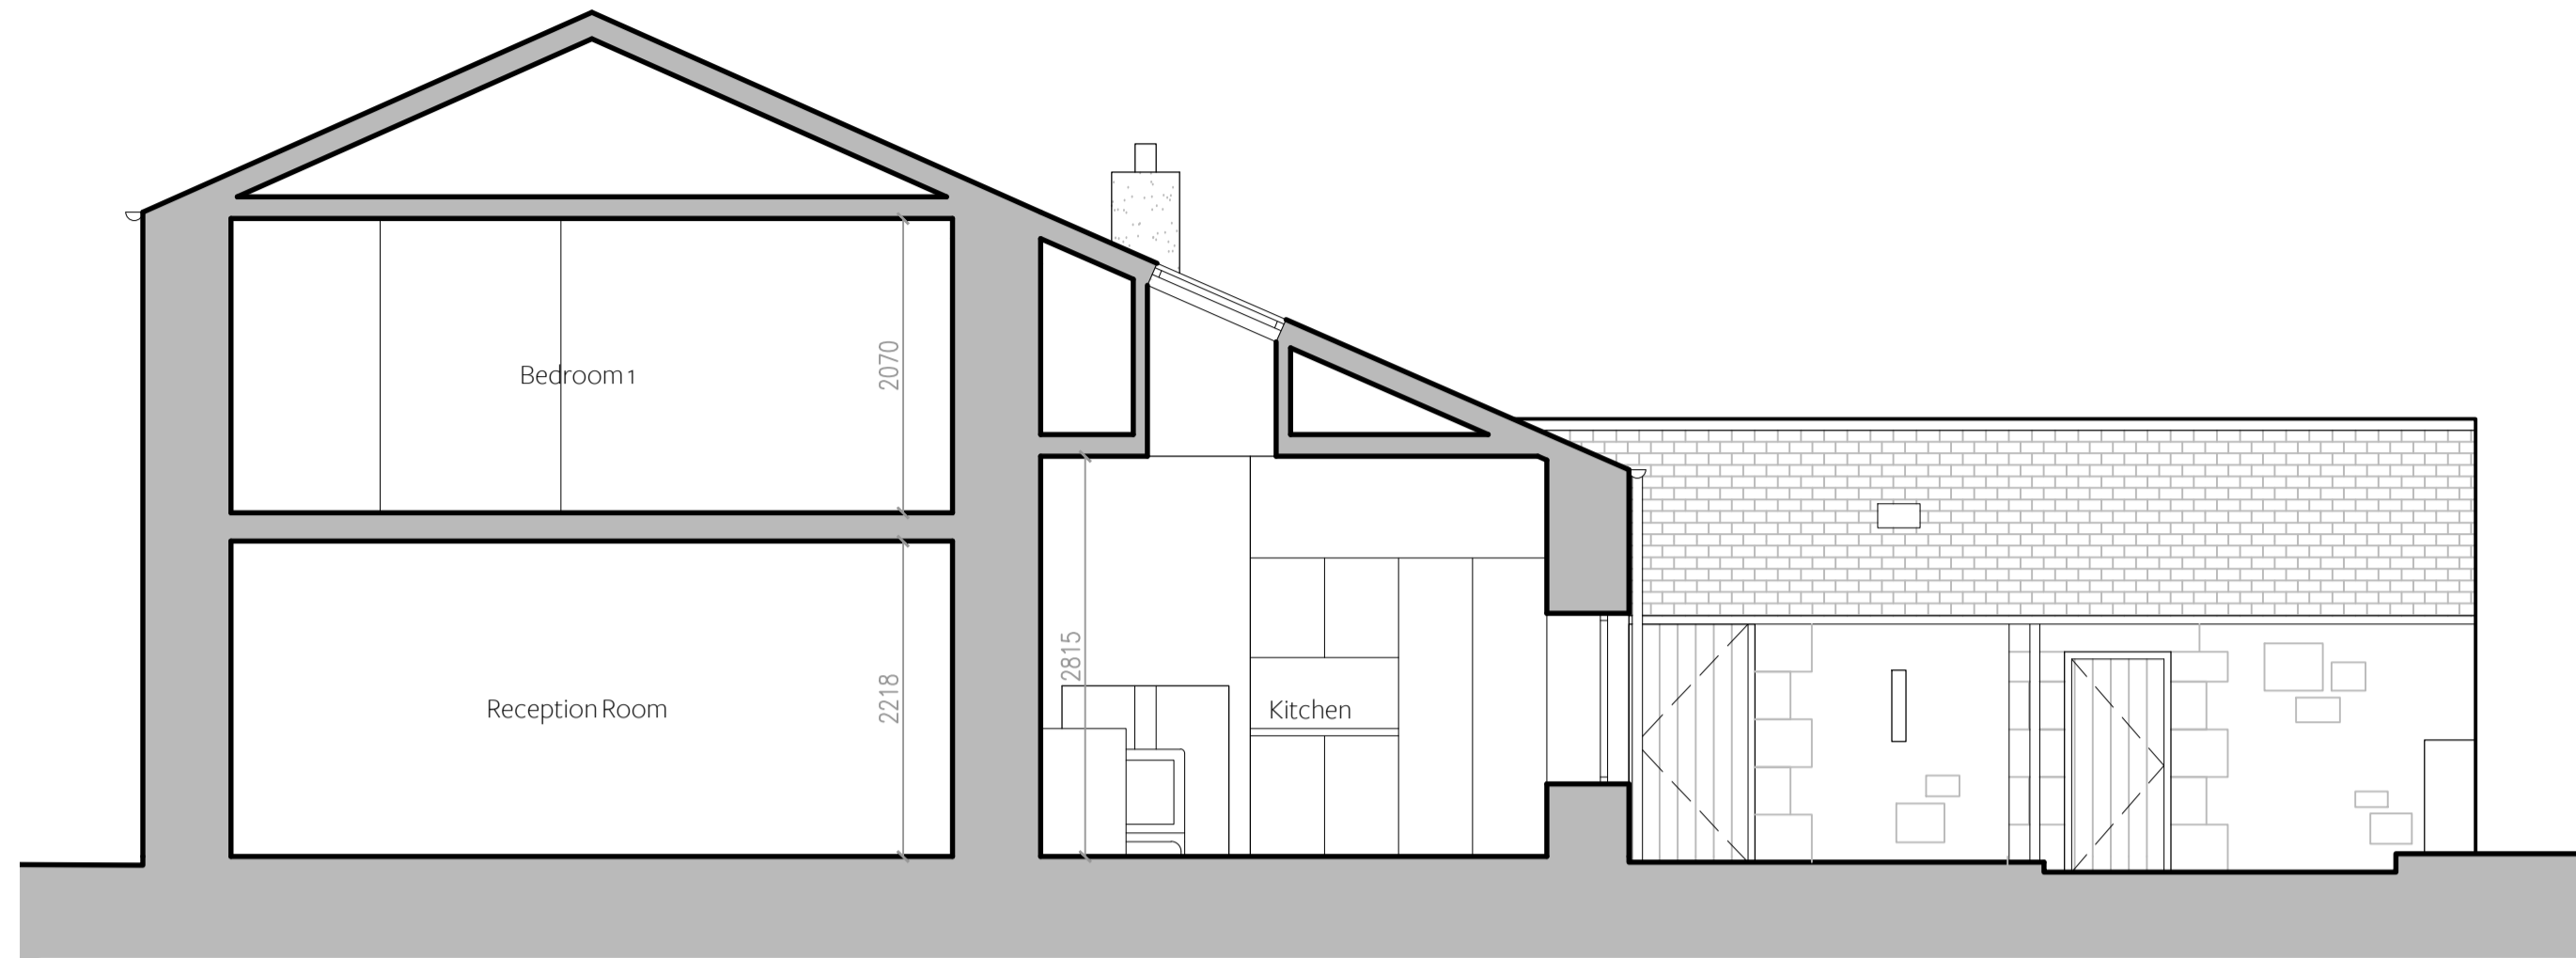


Existing West Elevation/Section AA at 1:50

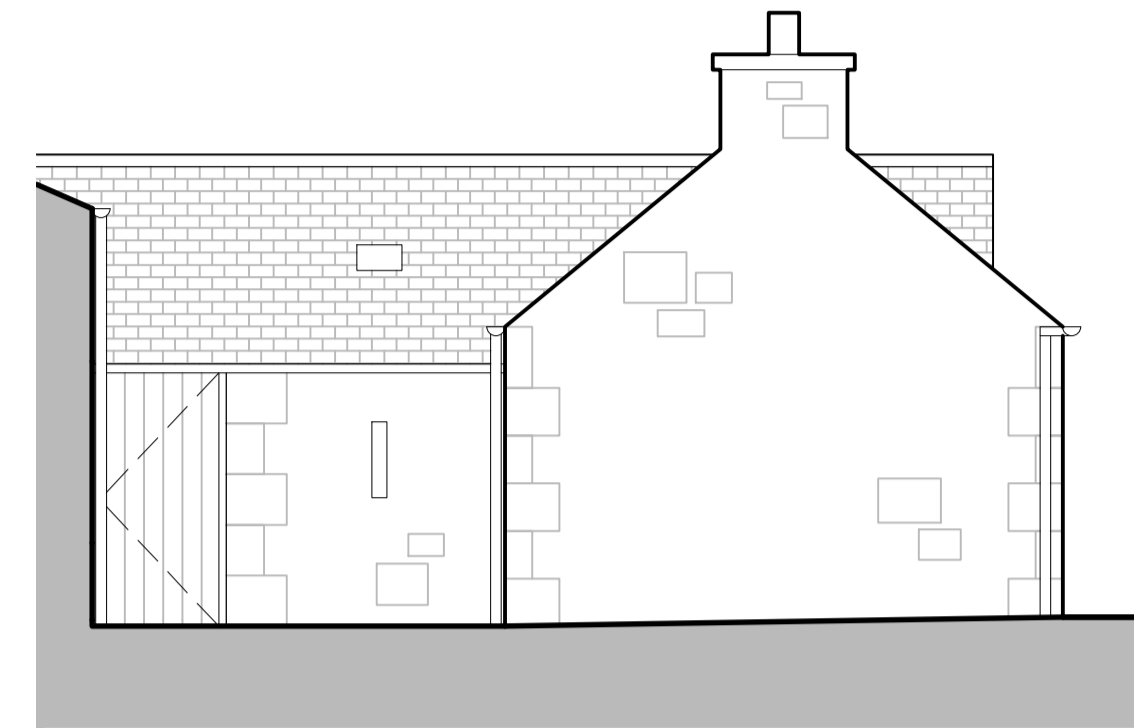

Outbuilding 1 Existing West Elevation at 1:50

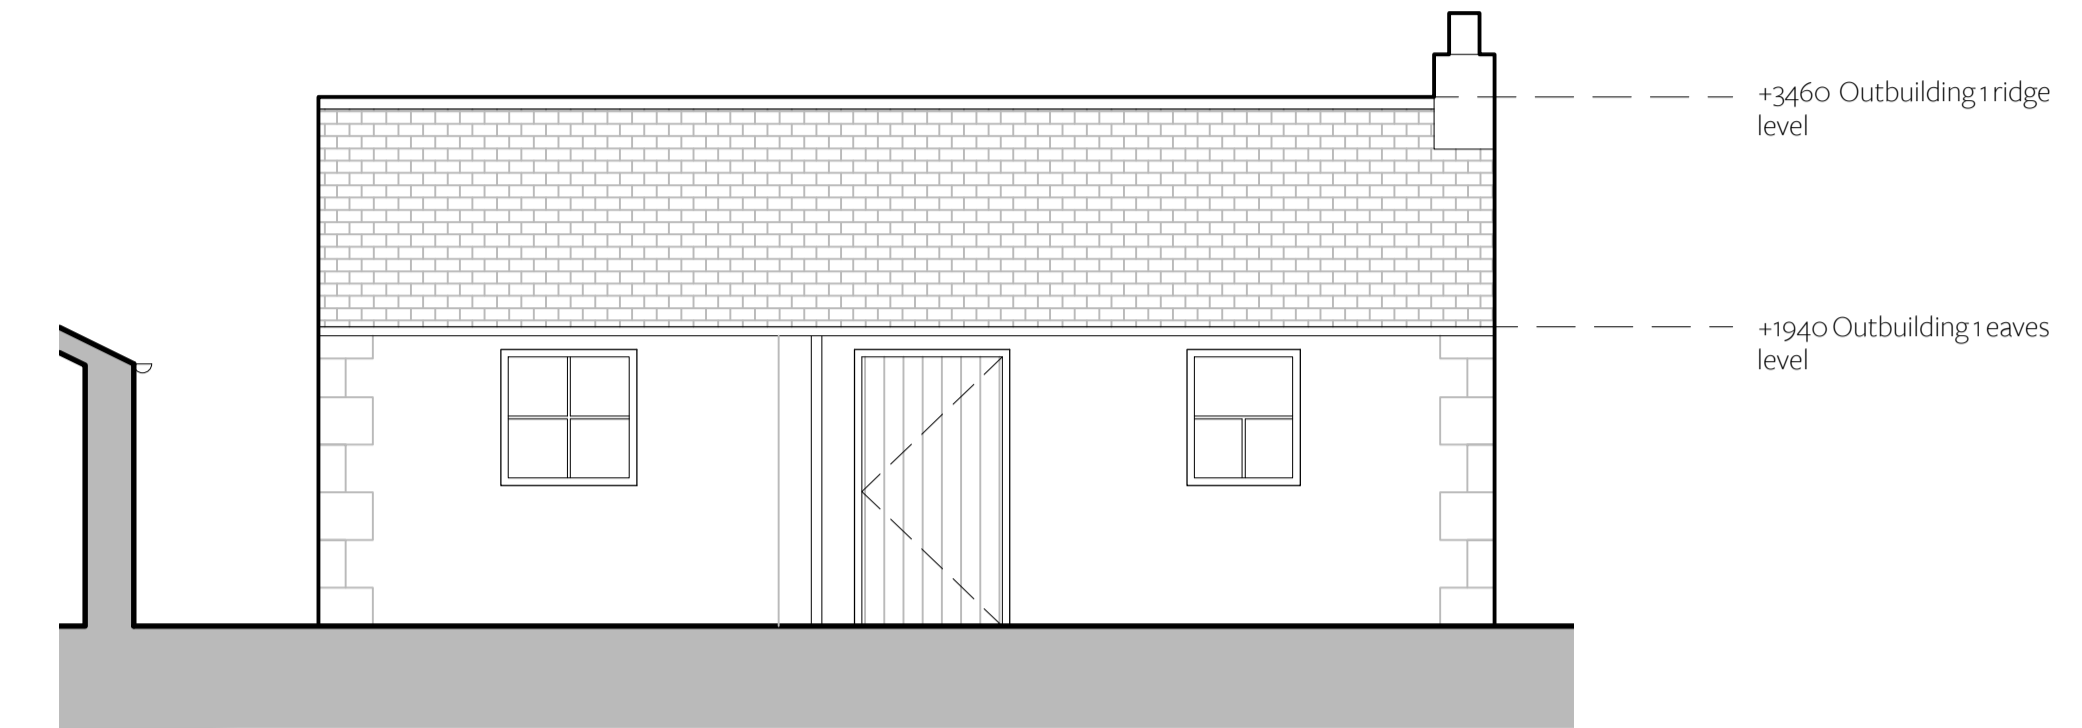

Outbuilding 1 Existing South Elevation at 1:50

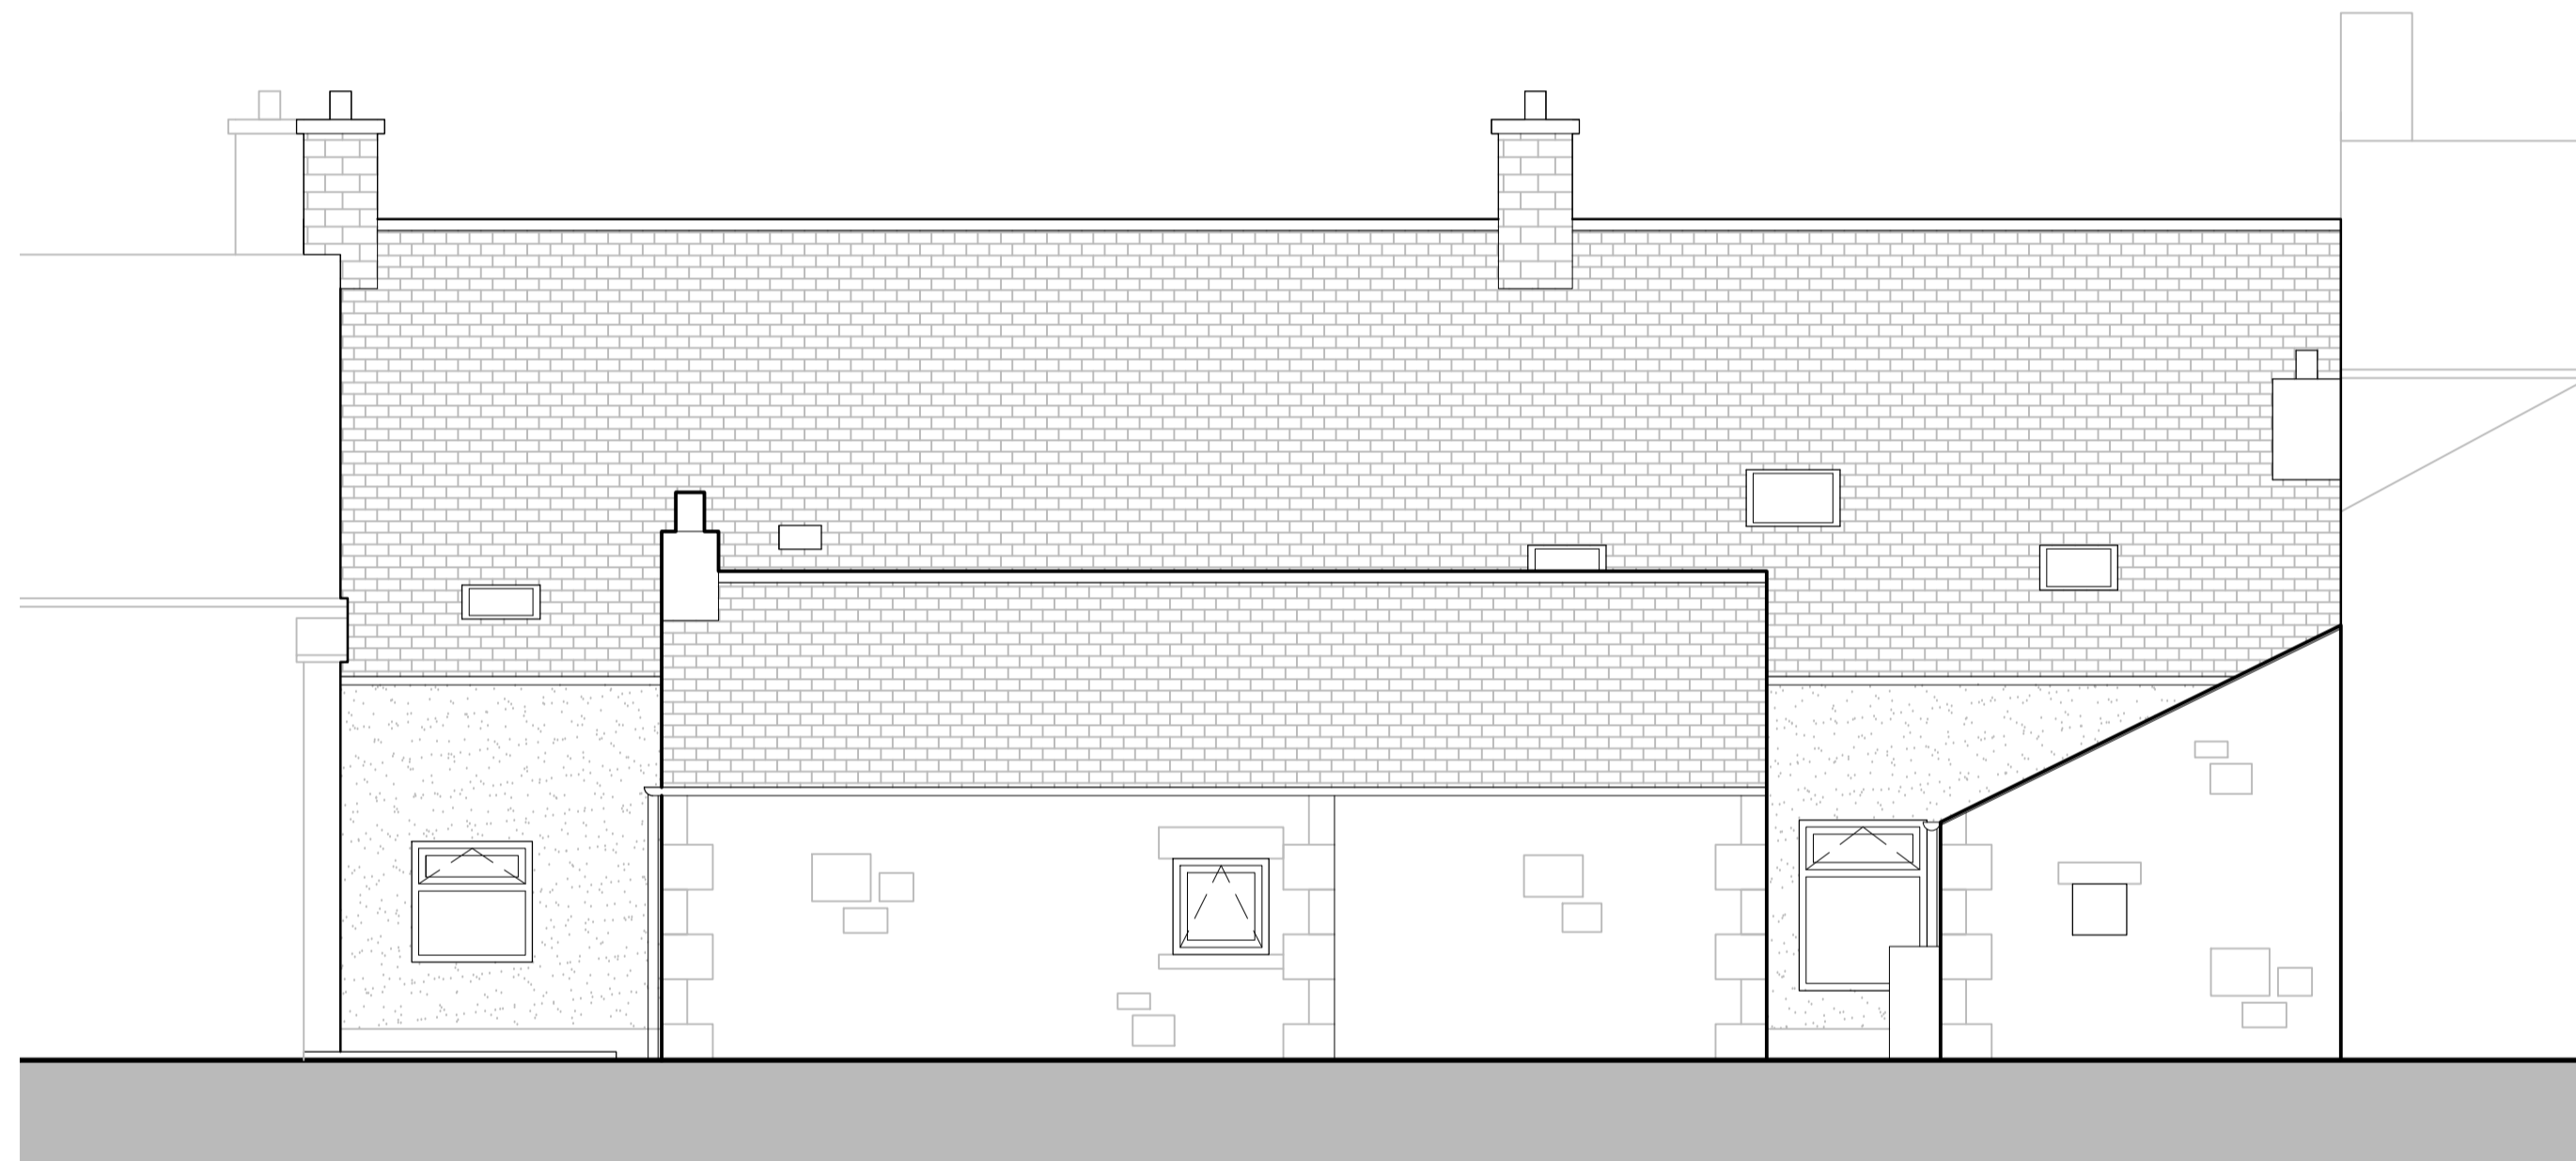

Outbuilding 1 Existing North Elevation at 1:50



Existing North Elevation at 1:50



Existing South Elevation at 1:50



Existing North & South Elevations



Existing Materials

Main House:
External walls - Pebble dash/render
Windows - Timber painted white
Roof - Slates

Outbuildings:
External walls - Random rubble stonework
Windows - Timber painted white
Roof - Slates

client: Mr Alistair Hodgson

project: Scott House, Newcastleton
TD9 0QA

title: Existing Elevations

status: Planning drawn: SW

scale: 1:50 @ A1 date: Sept 2022

number: 10252-PL-003 rev: