


Copyright © WT Architecture Ltd.
 To be read in conjunction with all other associated drawings, specifications and schedules. Do not scale from this drawing, use figured dimensions only. All dimensions to be checked by Contractor on site. Immediately report any discrepancies, errors or omissions to the Architect/CA. If in doubt ASK.

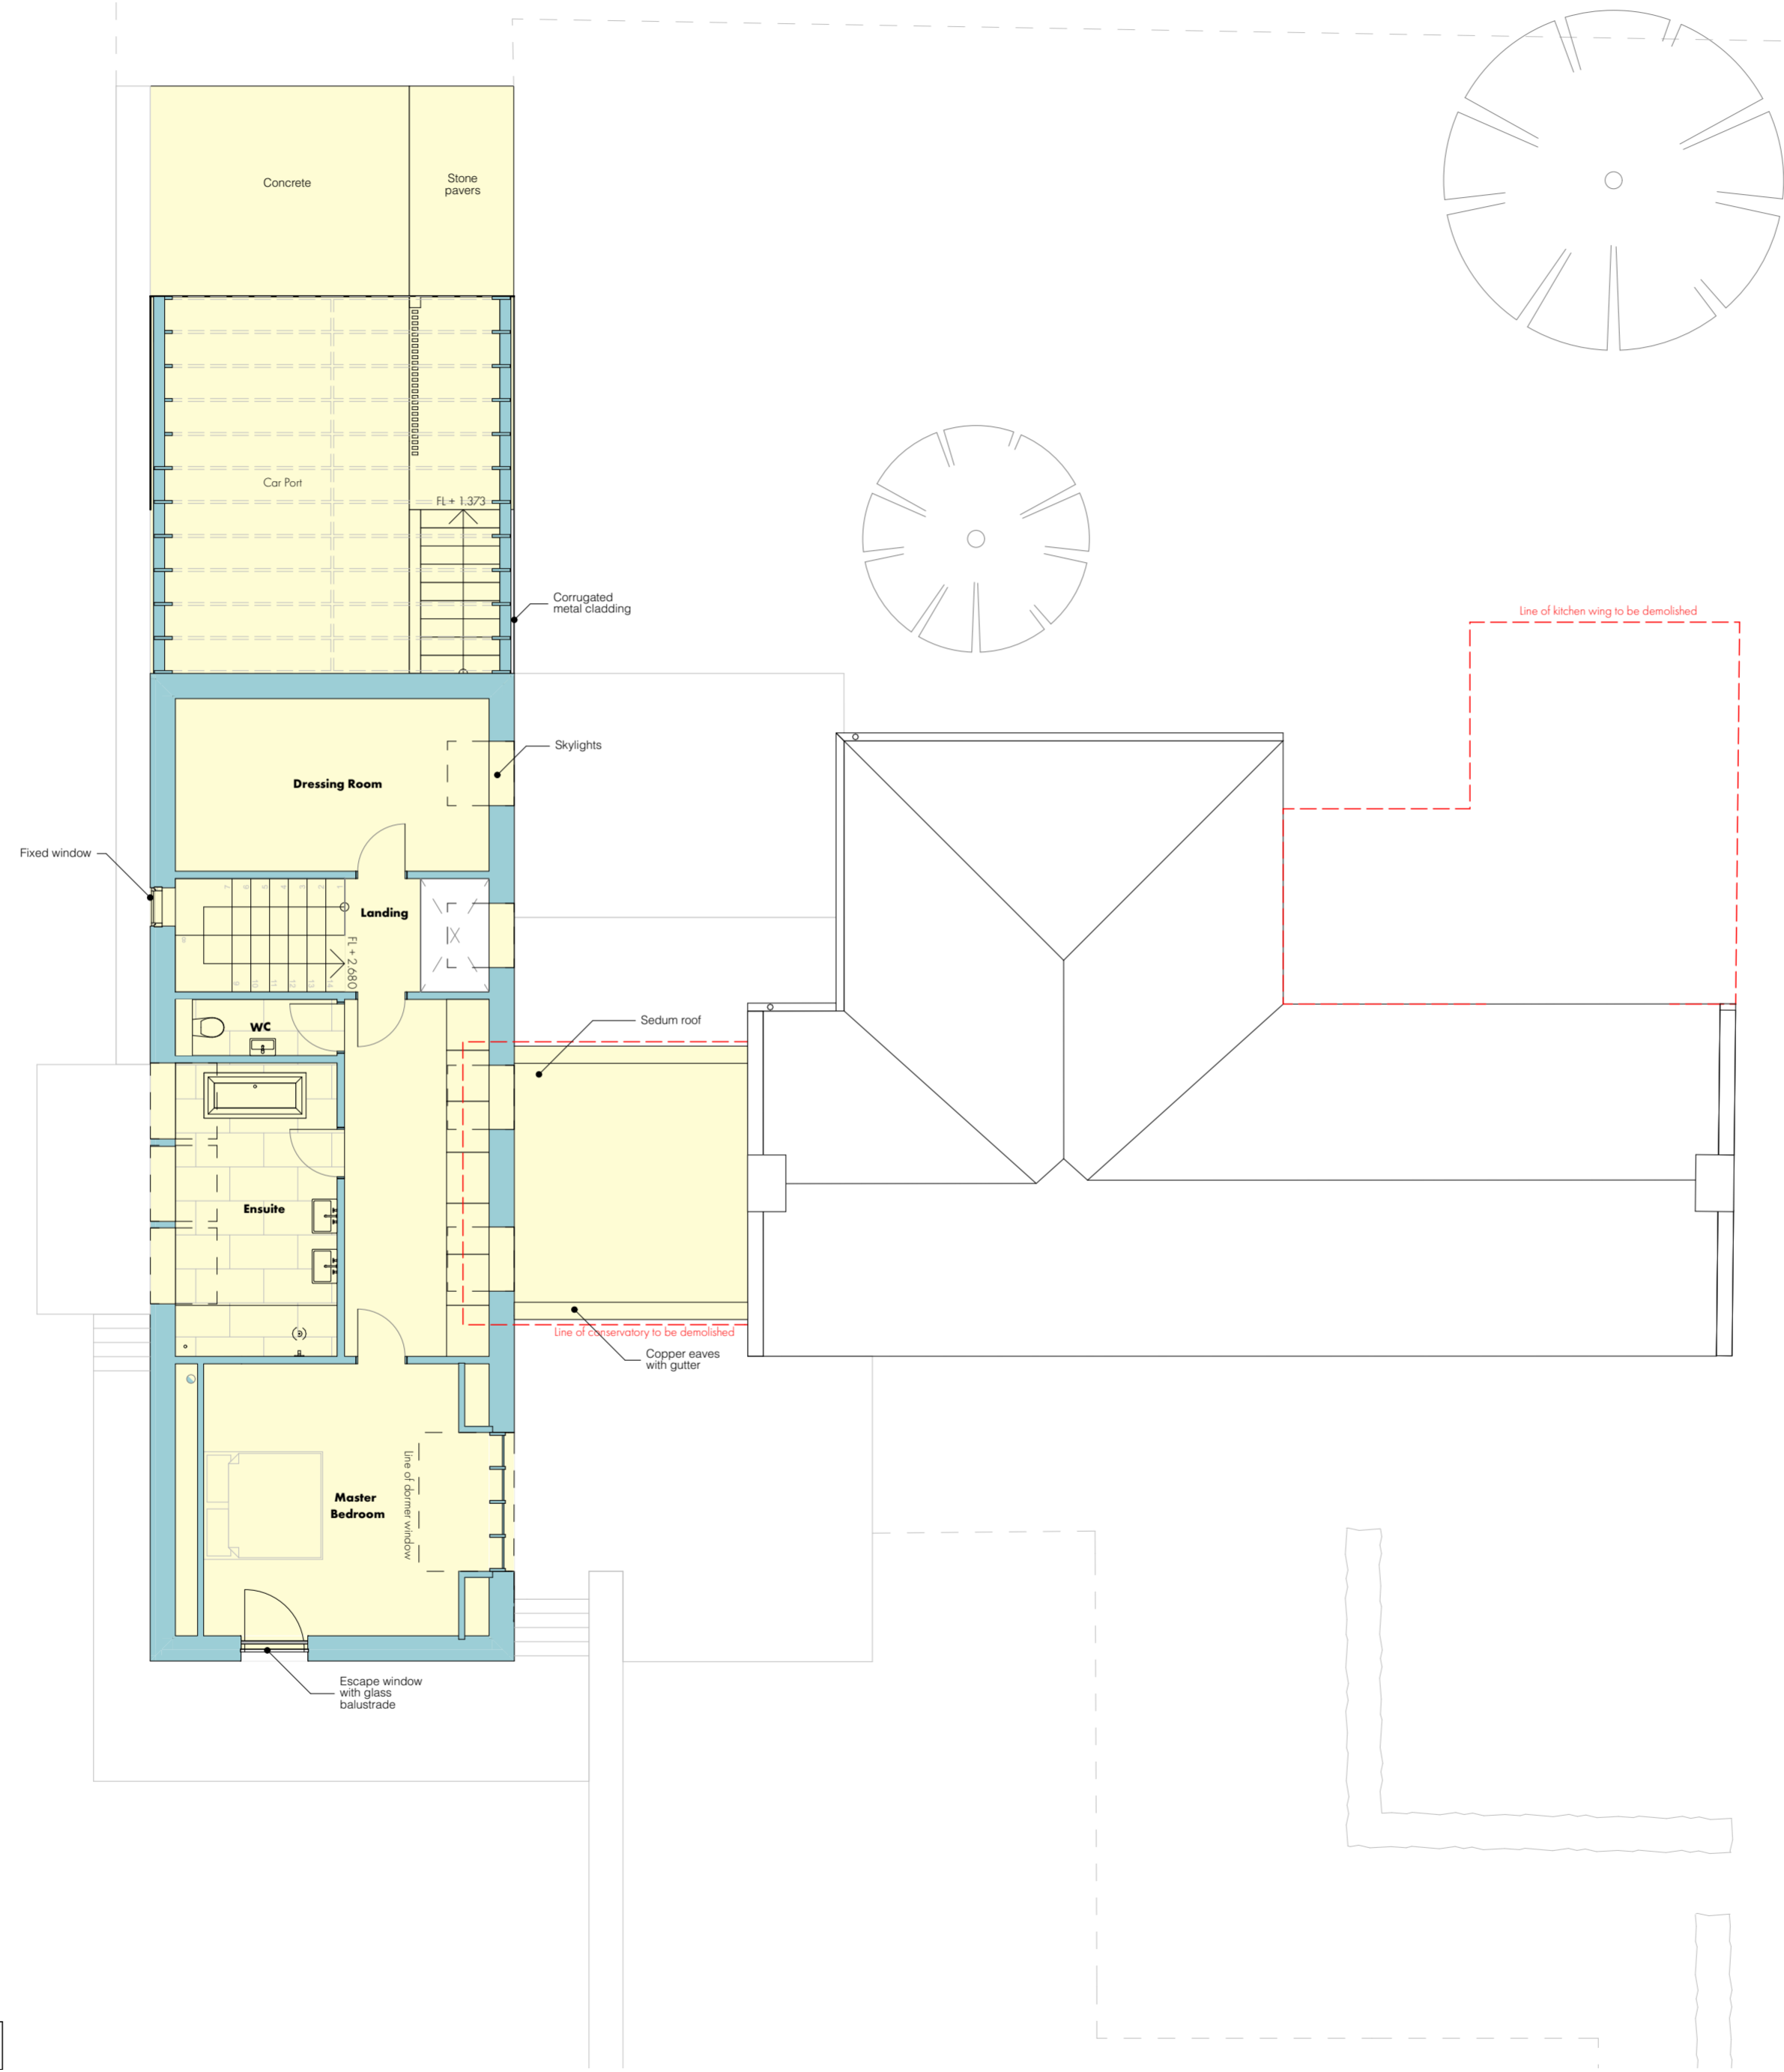

1 Proposed Roof Plan
1:100

Rev	Date	Stage	Changes
-----	------	-------	---------

WT Architecture
 4-6 Gote Lane
 South Queensferry
 Edinburgh
 EH30 9PS
 T: 0131 331 2813
 E: mail@wtarchitecture.com
 www.wtarchitecture.com

Project	Ratchill Farm	Project No.	221
Client	Jane & Jamie Prady	Scale	1:100 @ A2
Drawing Title	Proposed First Floor Plan		
Drawing No.	PL_02	Revision	