




Copyright © WT Architecture Ltd.  
To be read in conjunction with all other associated drawings, specifications and schedules. Do not scale from this drawing, use figured dimensions only. All dimensions to be checked by Contractor on site. Immediately report any discrepancies, errors or omissions to the Architect/CA. If in doubt ASK.

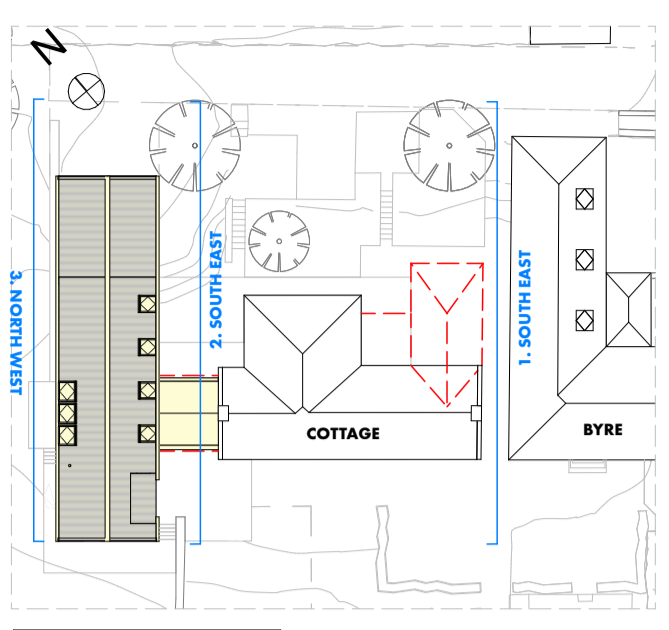


4 Proposed Site Plan 1:500

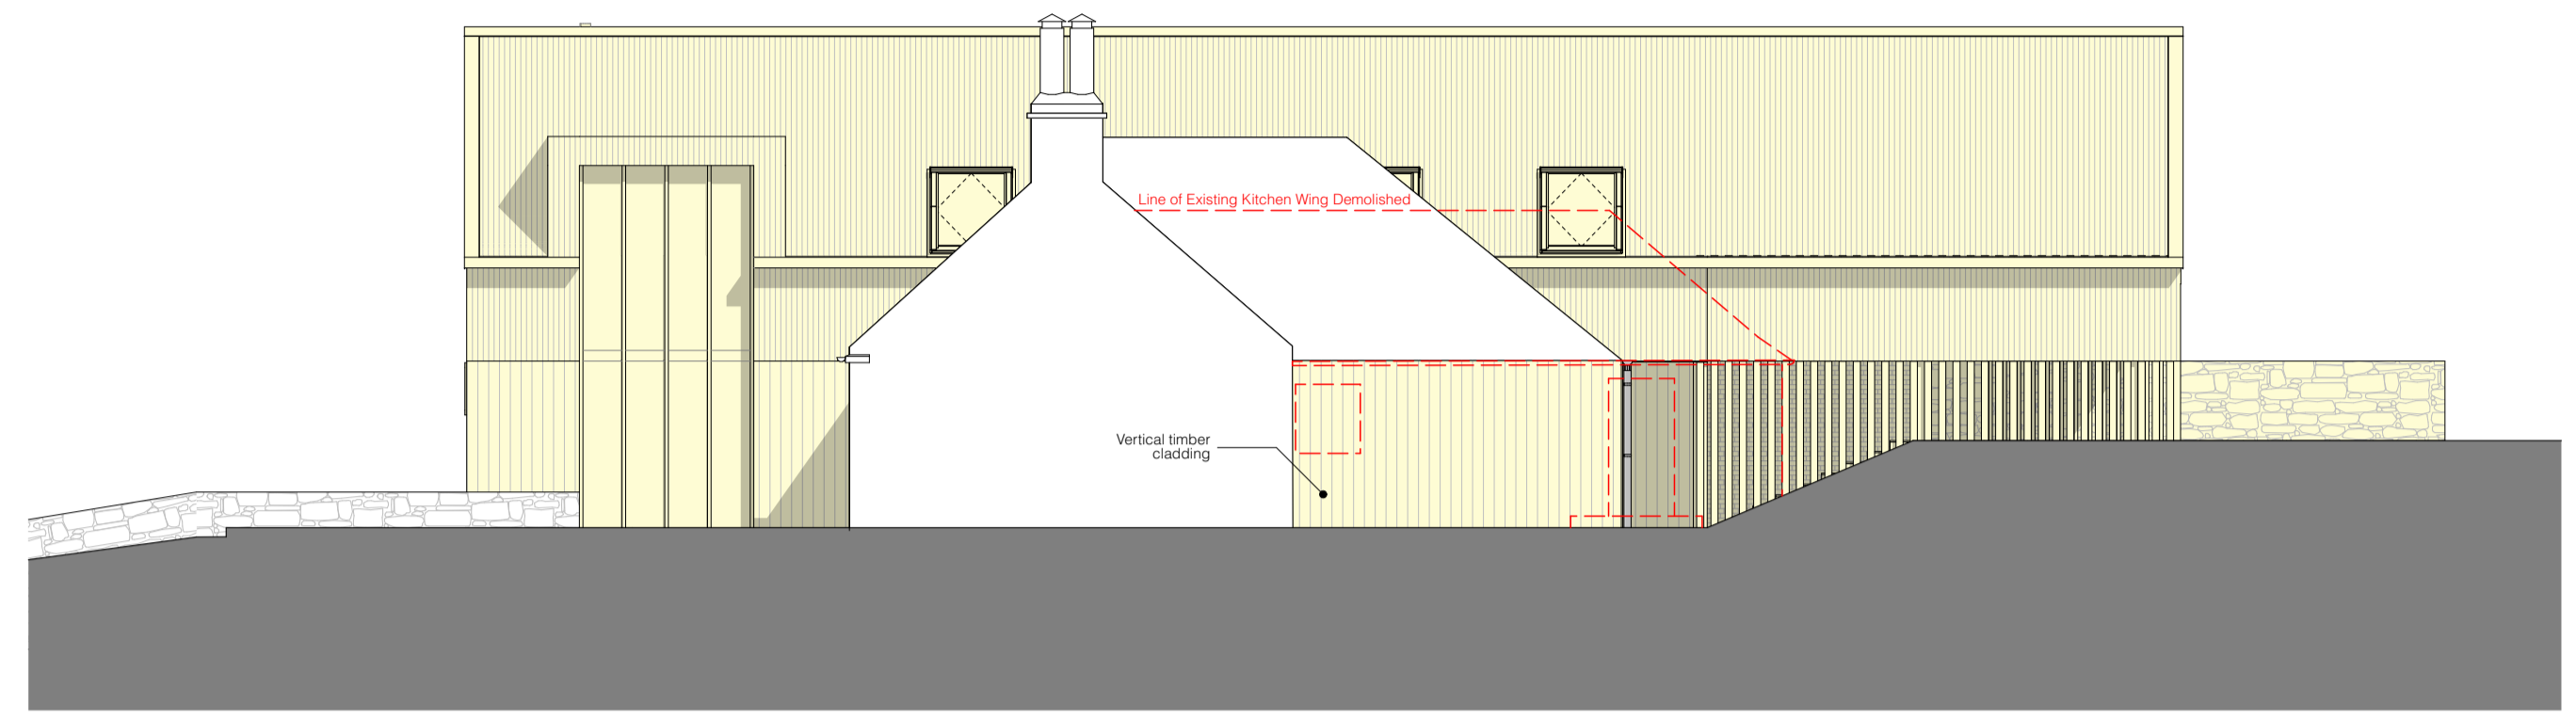

1 Proposed South East Elevation 1:100

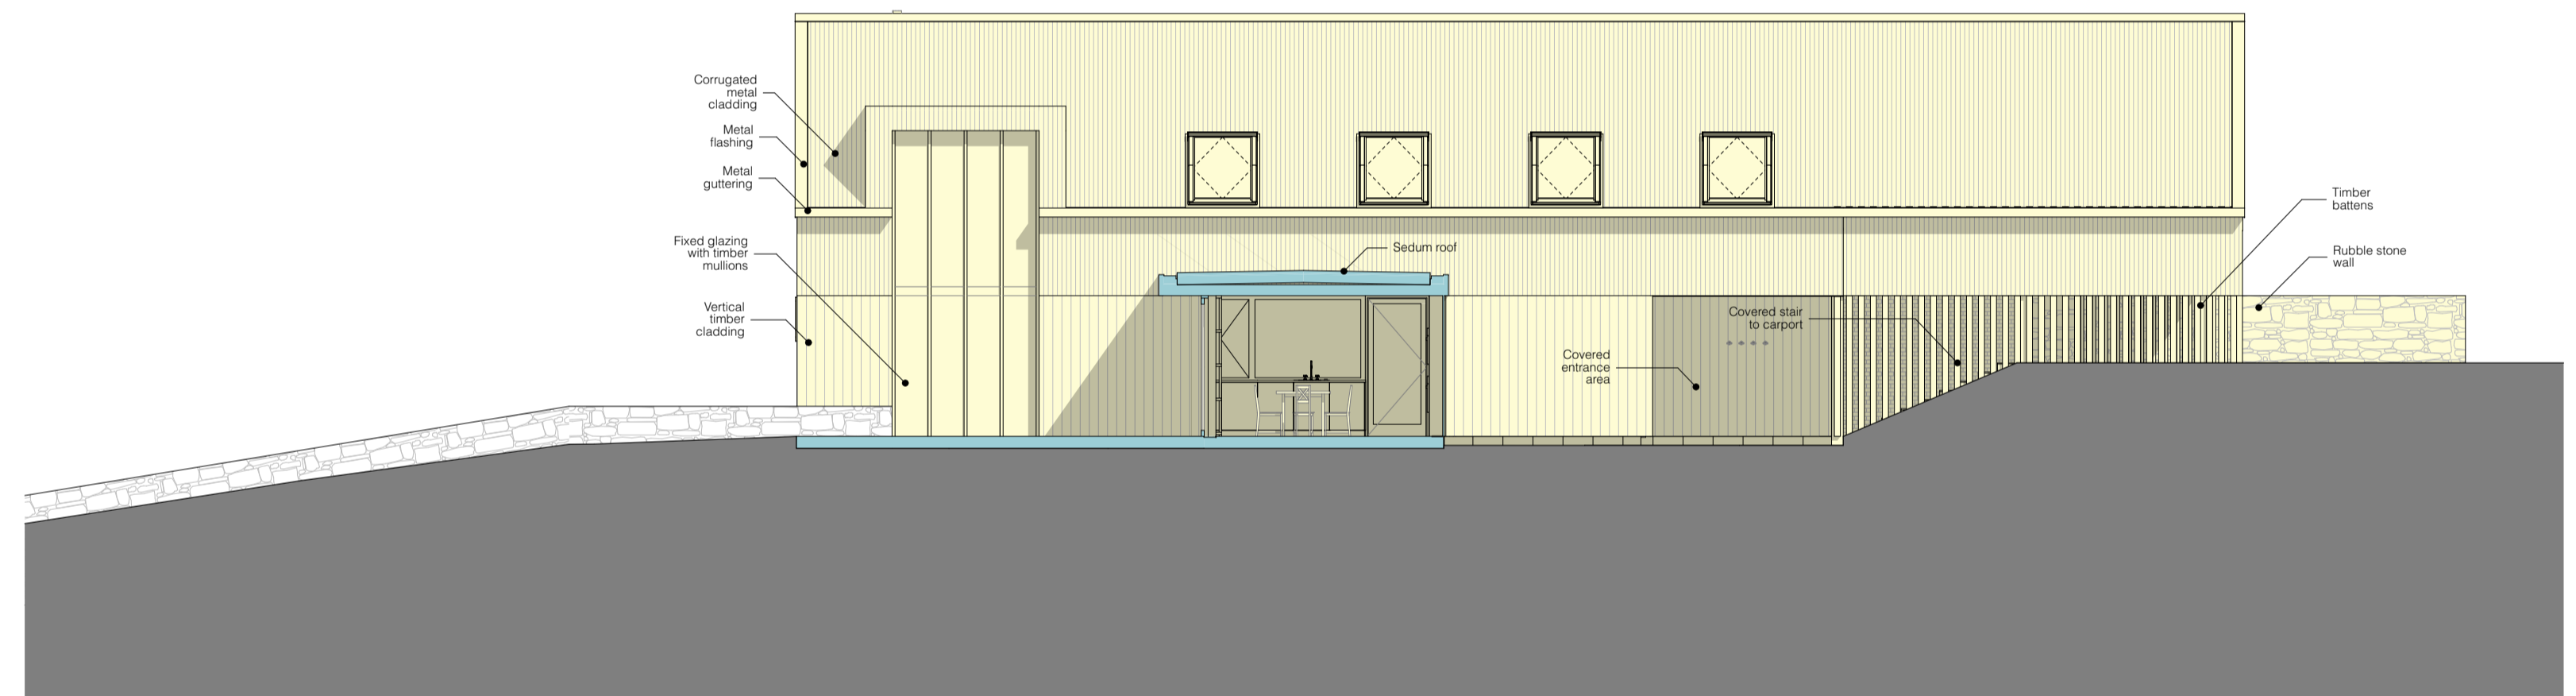

2 Proposed South East Sectional Elevation 1:100

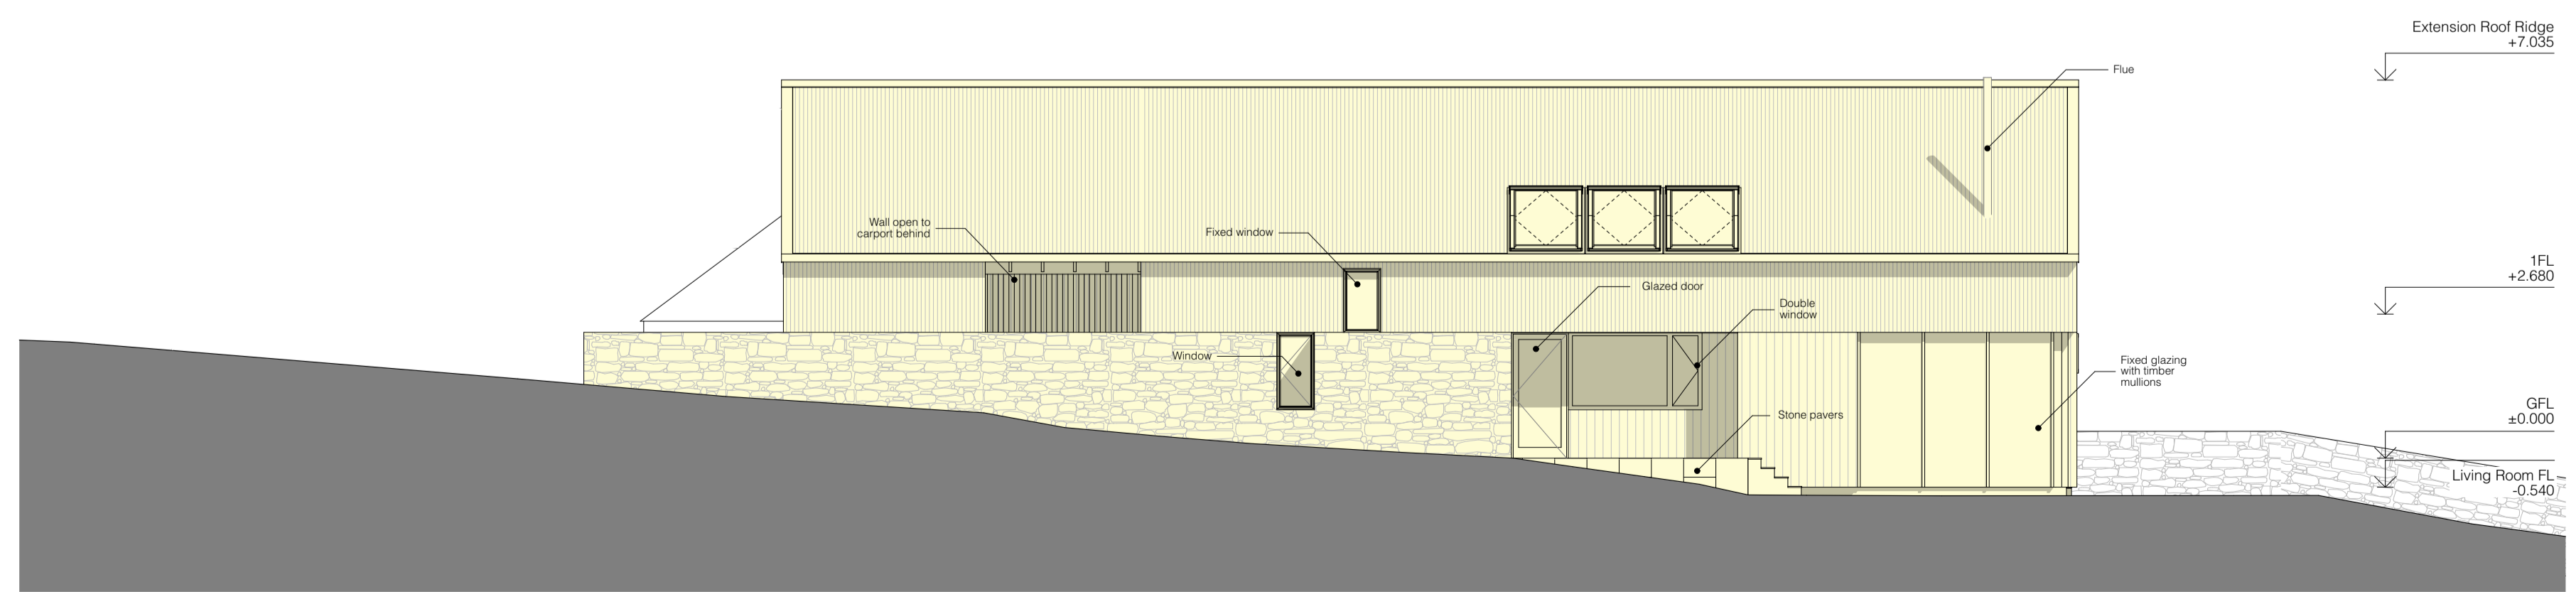

3 Proposed North West Elevation 1:100

Rev	Date	Stage	Changes
A	06/10/2022	Planning Submission	



WT Architecture  
4 - 6 Giste Lane  
South Queensferry  
Edinburgh  
EH50 9PQ  
T: 0131 331 2913  
E: mail@wtarchitecture.com  
www.wtarchitecture.com

Project Ratchill Farm Project No. 221

Client Jane & Jamie Prady

Drawing Title Proposed Long Elevations Scale 1:100, 1:500 @ A1

Drawing No. EL\_01 Revision A