



1 Proposed North East Elevation
1:100

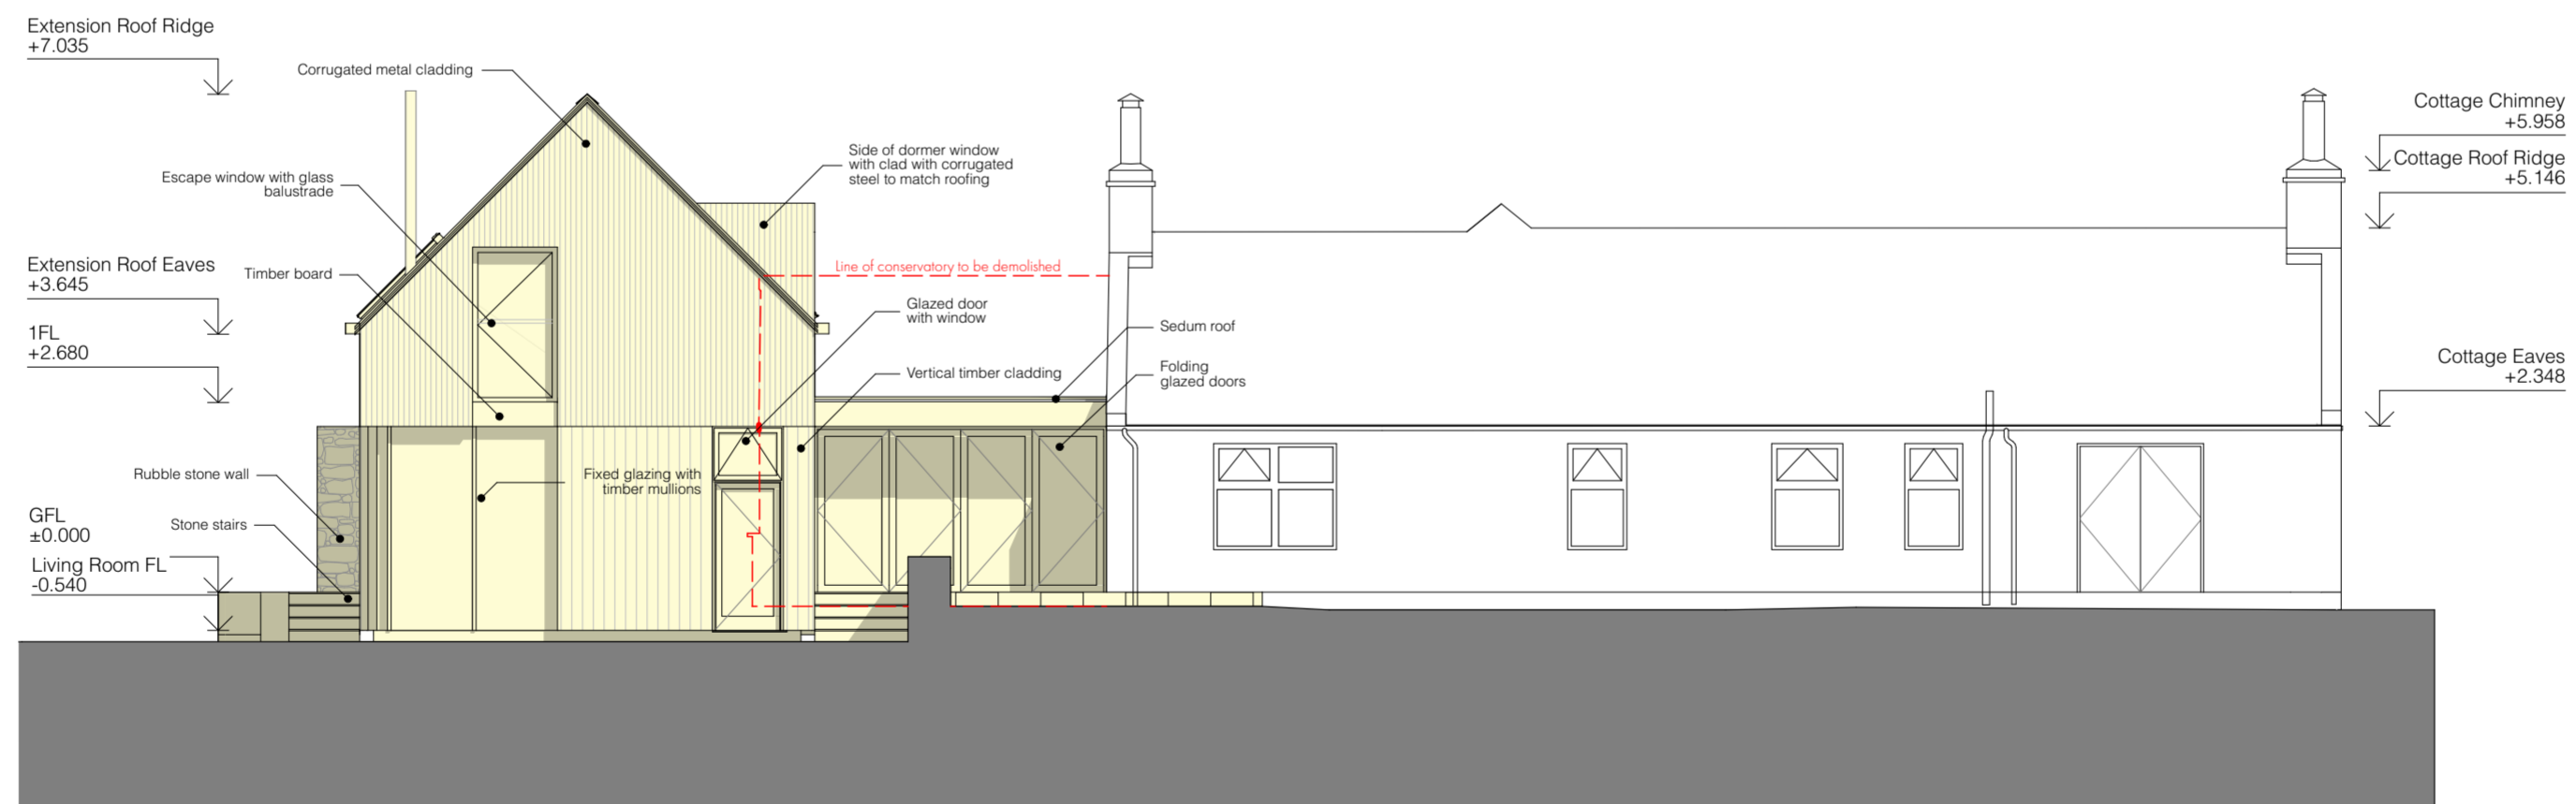

2 Proposed South West Elevation
1:100

Copyright © WT Architecture Ltd.

To be read in conjunction with all other associated drawings, specifications and schedules. Do not scale from this drawing, use figured dimensions only. All dimensions to be checked by Contractor on site. Immediately report any discrepancies, errors or omissions to the Architect/CA. If in doubt ASK.

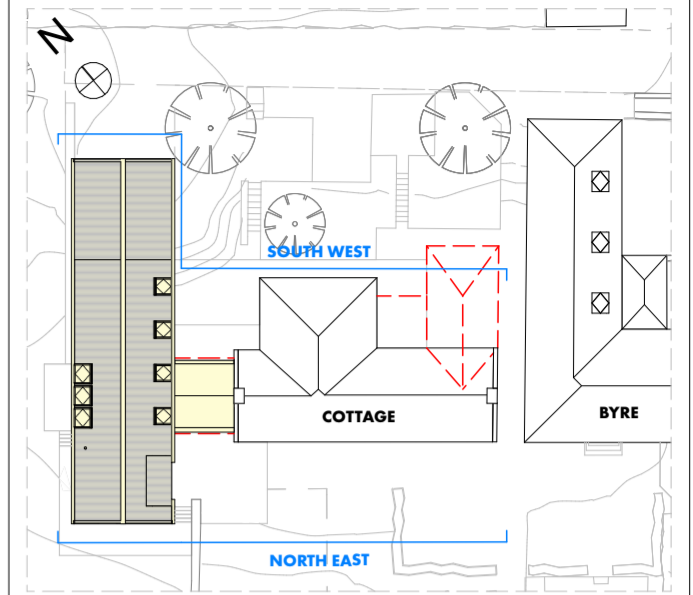

3 Proposed Site Plan
1:500

Rev	Date	Stage	Changes
A	06/10/2022	Planning Submission	

WT

WT Architecture
4 - 6 Gote Lane
South Queensferry
Edinburgh
EH30 9PS
T: 0131 331 2813
E: mail@wtarchitecture.com
www.wtarchitecture.com

Project: Ratchill Farm Project No: 221

Client: Jane & Jamie Prady Scale: 1:100, 1:500 @ A2

Drawing Title: Proposed Short Elevations

Drawing No: EL_02 Revision: A