


1 | **Roof Plan Existing**
1:100

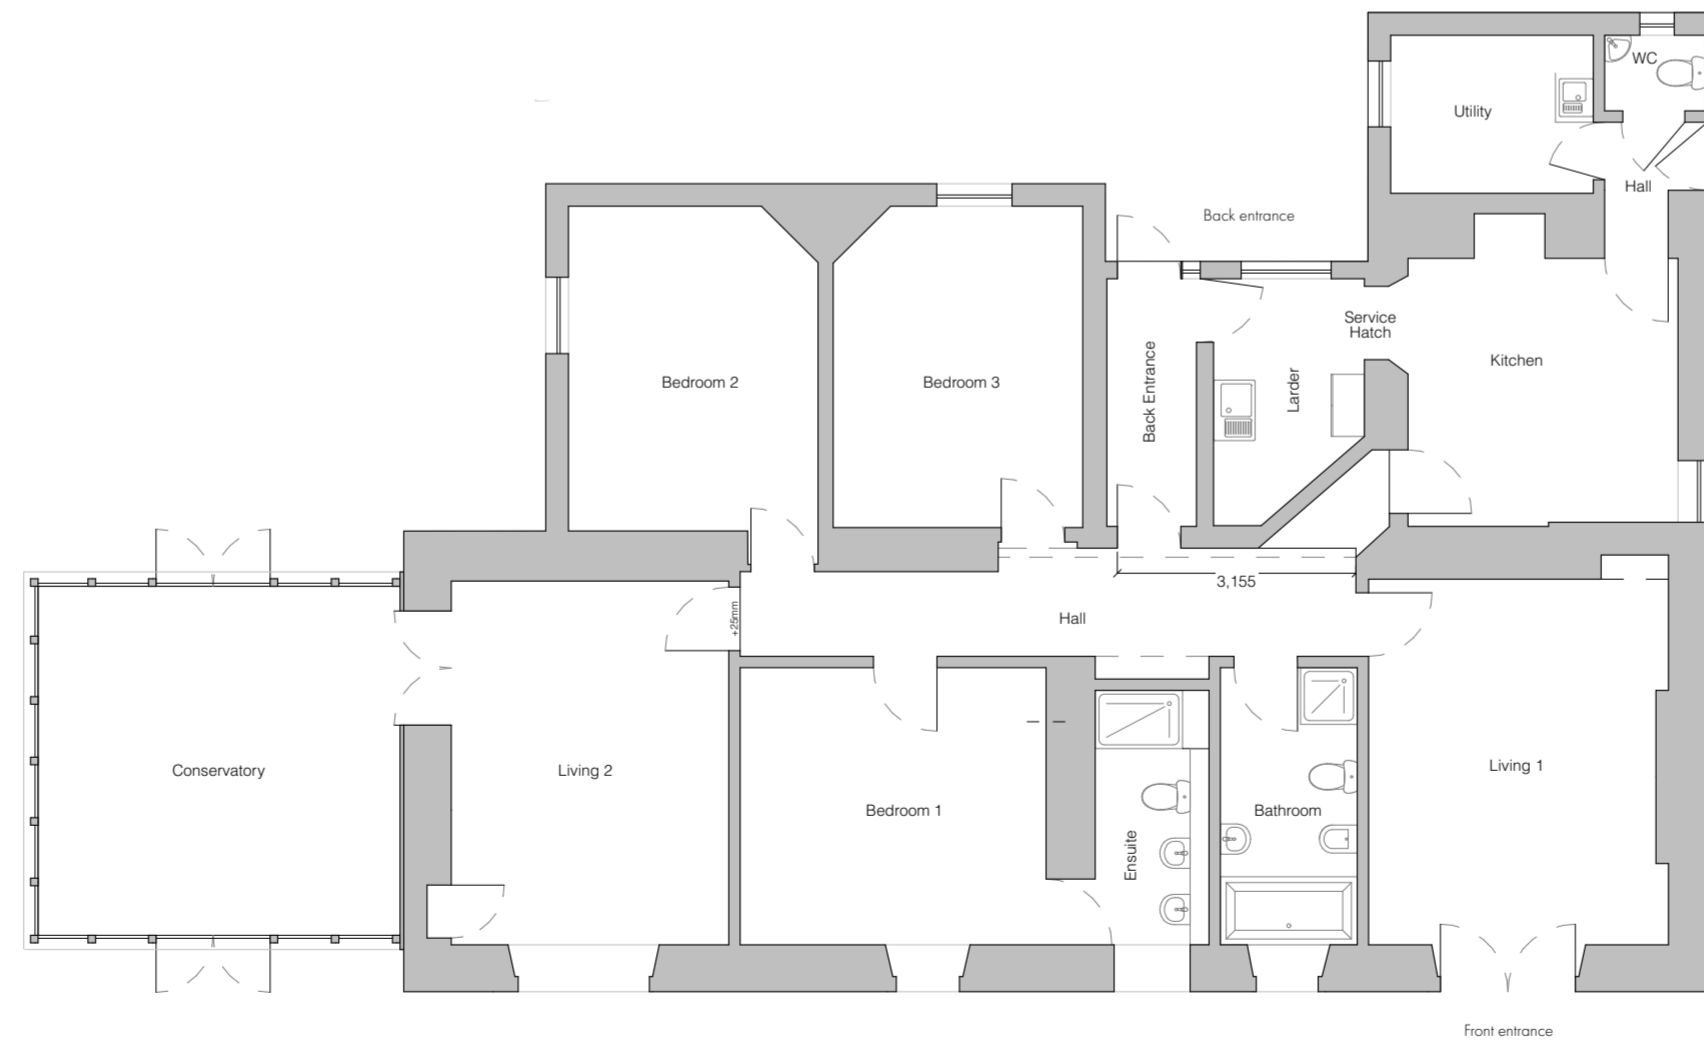

2 | **Ground Floor Plan Existing**
1:100

Copyright © WT Architecture Ltd.
To be read in conjunction with all other associated drawings, specifications and schedules. Do not scale from this drawing, use figured dimensions only. All dimensions to be checked by Contractor on site. Immediately report any discrepancies, errors or omissions to the Architect/CA. If in doubt ASK.

Rev	Date	Stage	Changes
A	06/10/2022	Planning Submission	

WT **WT Architecture**
4 - 6 Gorte Lane
South Queensferry
Edinburgh
EH30 9PS
T: 0131 331 2813
E: mail@wtarchitecture.com
www.wtarchitecture.com

Project	Ratchill Farm	Project No.	221
Client	Jane & Jamie Prady	Scale	1:100 @ A2
Drawing Title	Existing Cottage Plans		
Drawing No.	PL_E01	Revision	A