



FIRST FLOOR PLAN
1:100

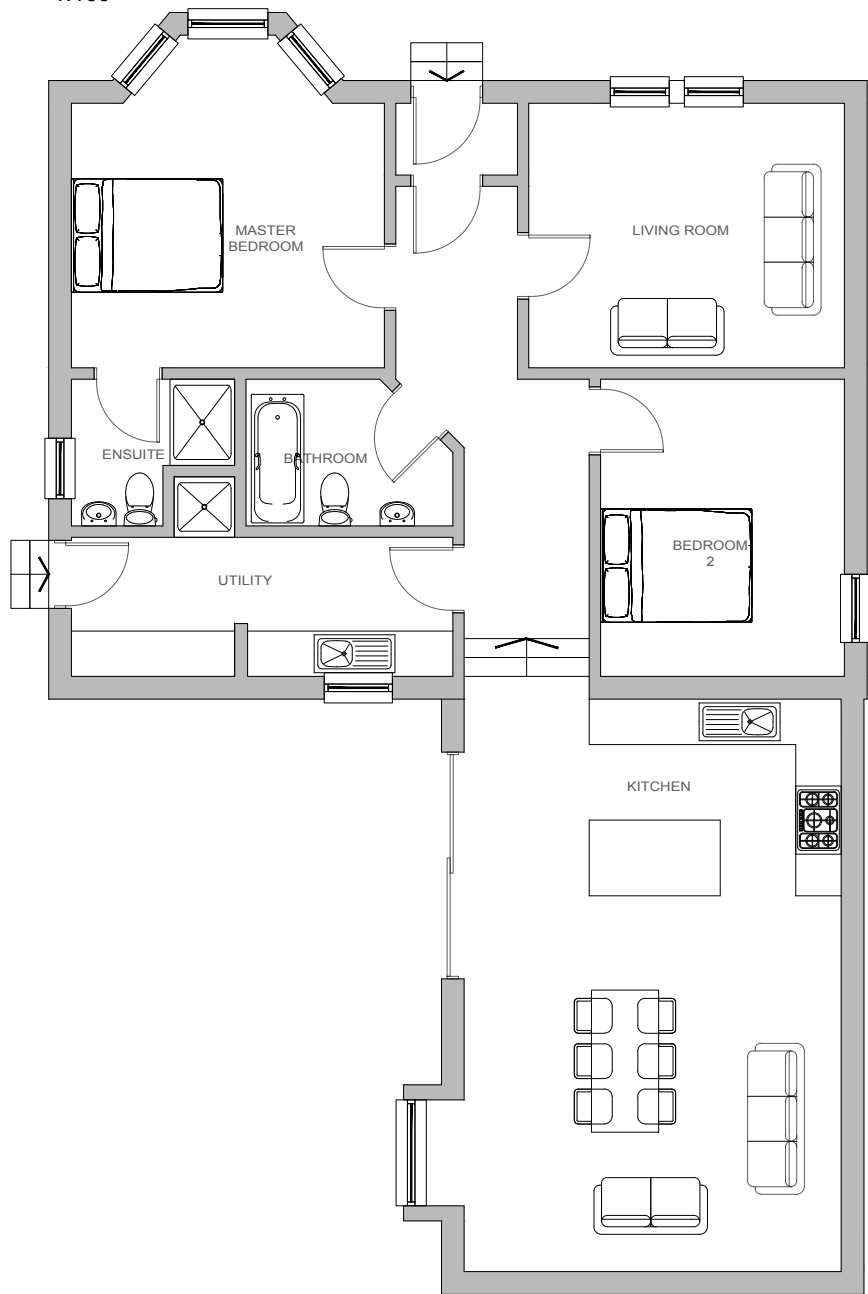

GROUND FLOOR PLAN
1:100

 


SCALE: 1:100




NW ELEVATION
1:100



SW ELEVATION
1:100

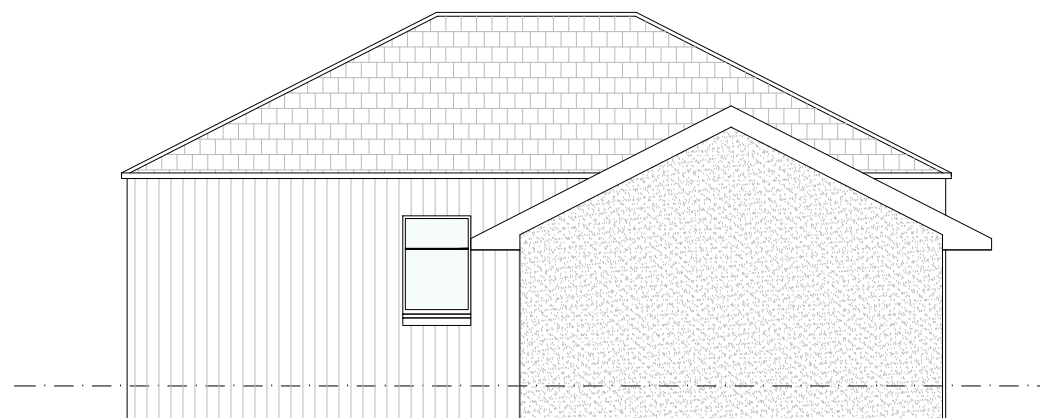

SE ELEVATION
1:100

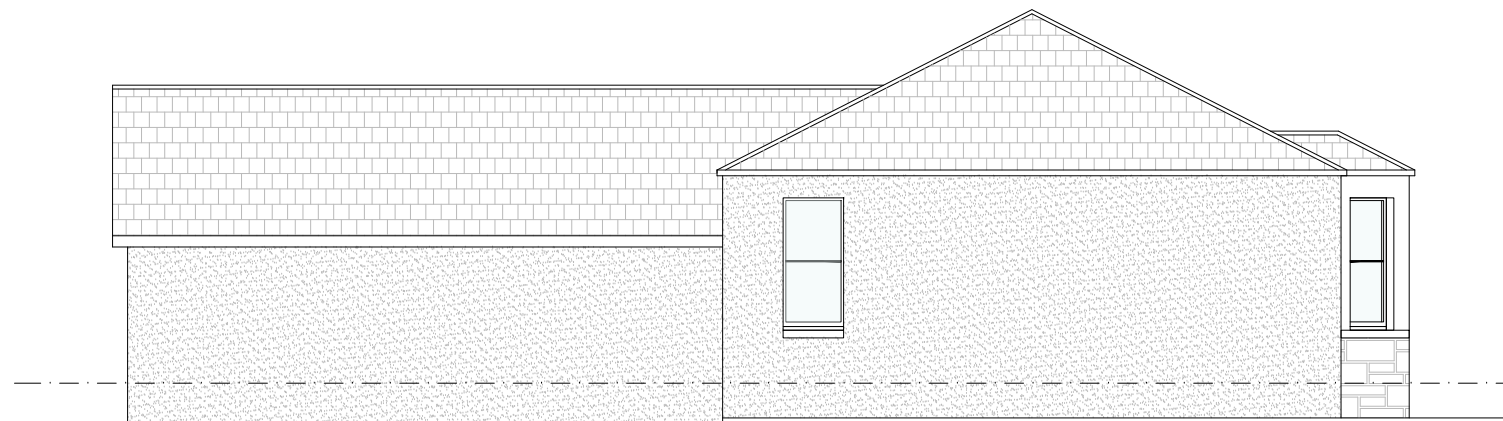

NE ELEVATION
1:100

Revision: Description: Date:

ROBERT ANDREW SLANEY Architectural Technology
48(3F2)
Bruntsfield Gardens
Edinburgh
EH10 4DZ
T: 07894 758 061
E: robertandrewslaney@gmail.com

Project:
Gary & Emma Neale
Attic Conversion
11 Tweed Avenue
Peebles
EH45 8AS

Drawing Title:
Existing

Drawing Number:
RAS163 PA01

Scale:
1:100

Date:
May 2022

Sheet Size:
A3

Drawn By:
RS

Revision: