




**FIRST FLOOR PLAN**  
1:100

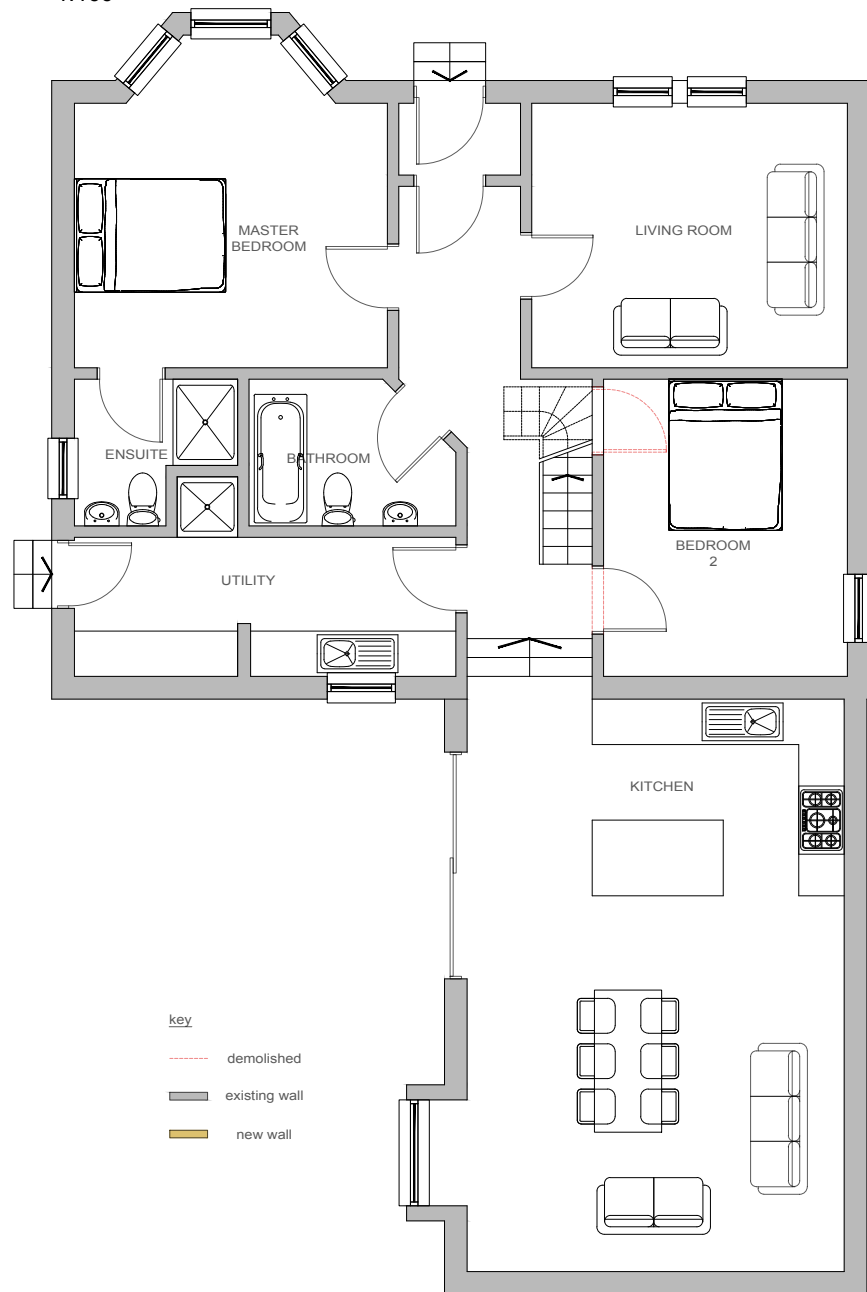


**GROUND FLOOR PLAN**  
1:100

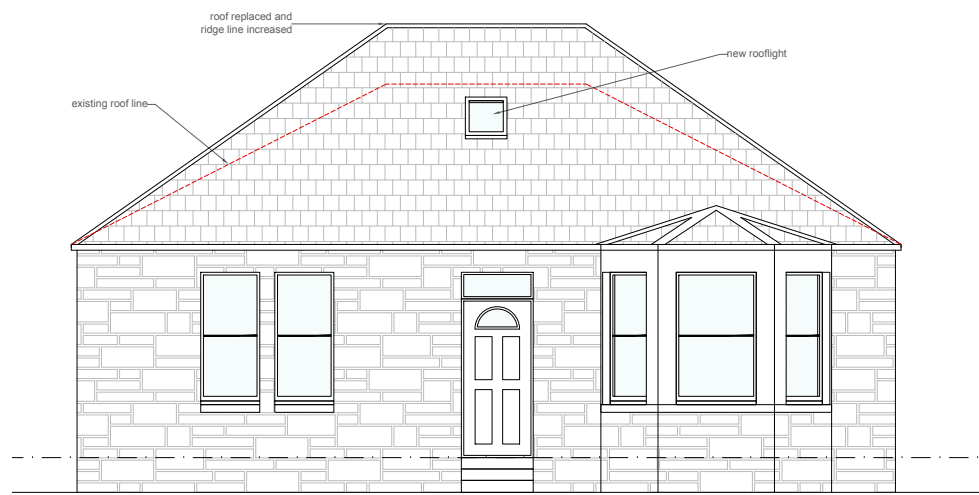


**NW ELEVATION**  
1:100

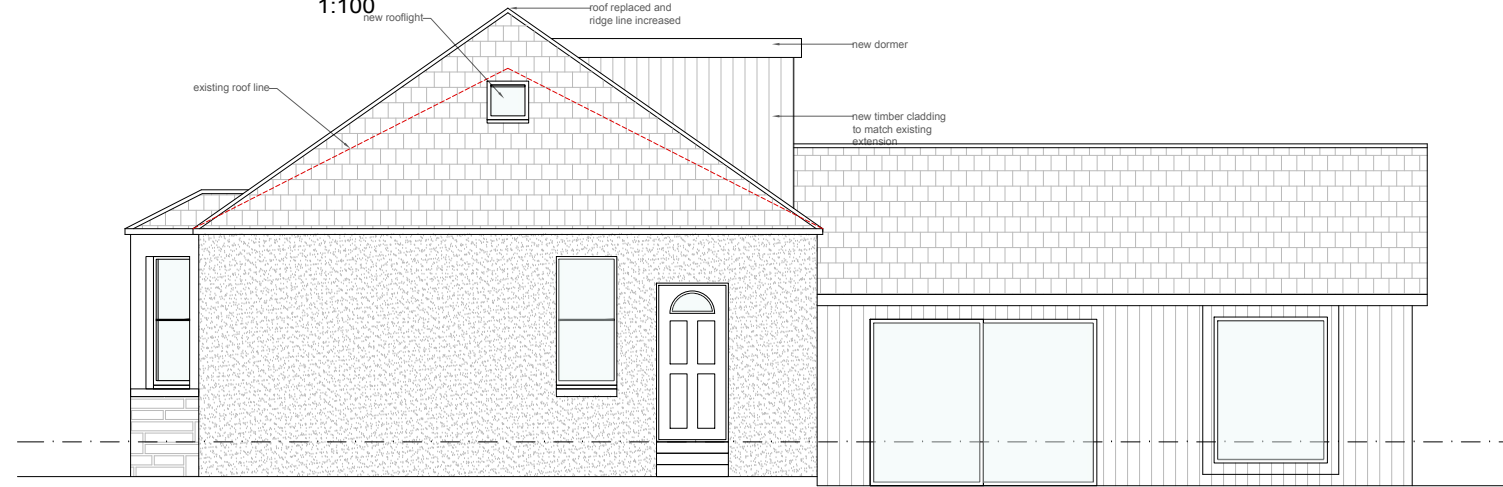


**SW ELEVATION**  
1:100

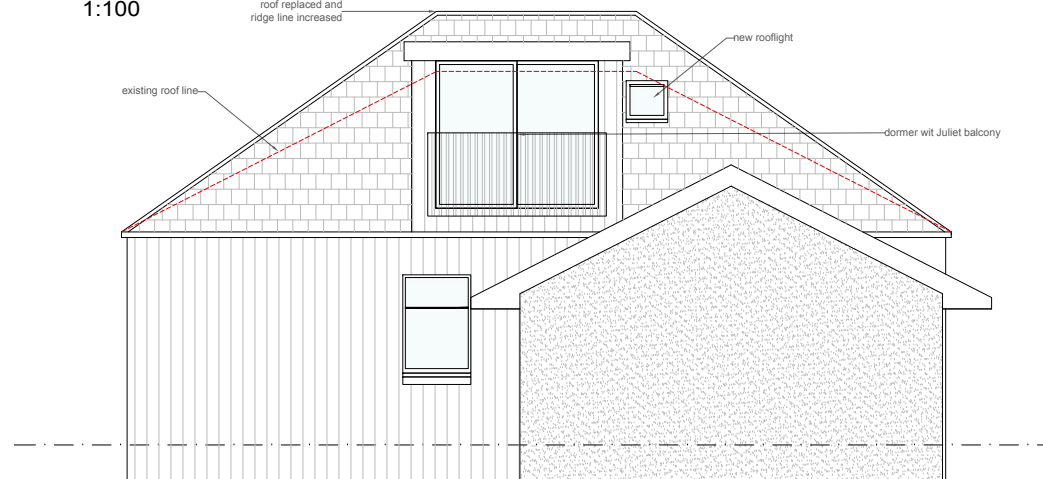

**SE ELEVATION**  
1:100

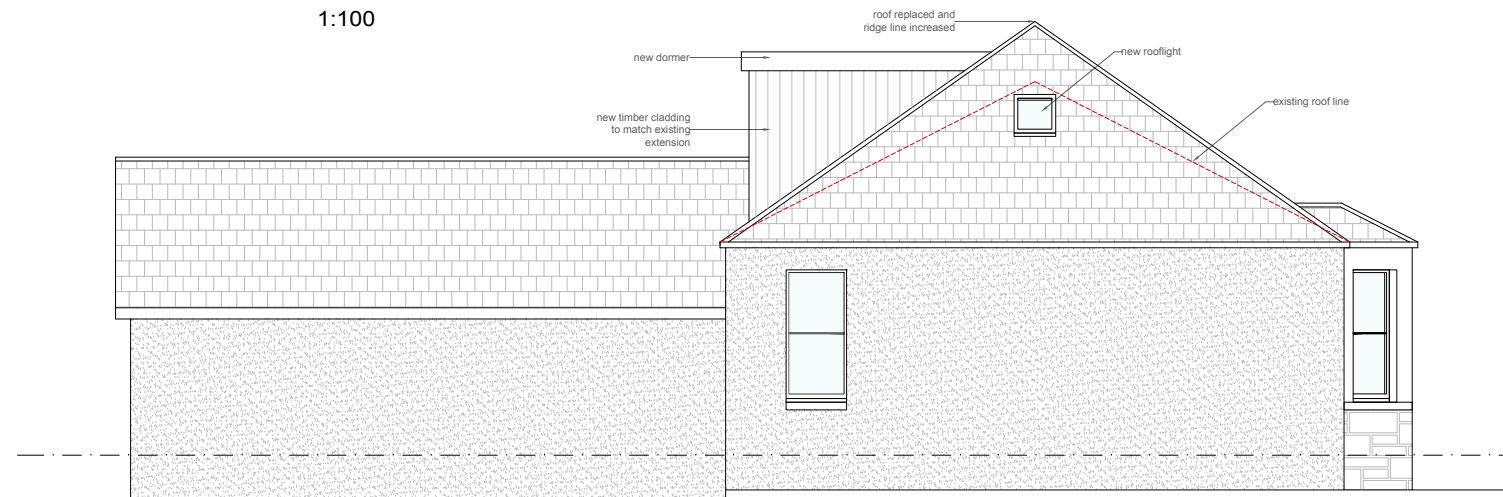

**NE ELEVATION**  
1:100

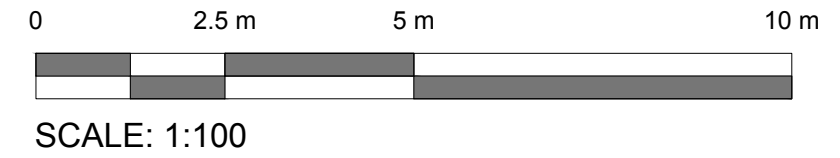

Revision:    Description:    Date:

**ROBERT ANDREW SLANEY**    Architectural Technology  
48(3F2)  
Bruntsfield Gardens  
Edinburgh  
EH10 4DZ  
T: 07894 758 061  
E: robertandrewslaney@gmail.com

Project:  
**Gary & Emma Neale**  
Attic Conversion  
11 Tweed Avenue  
Peebles  
EH45 8AS

Drawing Title:  
**Proposed**

Drawing Number:  
**RAS163 PA02**

Scale:  
1:100

Date:  
May 2022

Sheet Size:  
A3

Drawn By:  
RS

Revision: