



Do not scale this drawing. Dimensions to be checked on site. Discrepancies to be notified to the Architect immediately. This drawing remains the Copyright of Border Architects Ltd & may not be copied (in whole or in part) or amended without written permission. This drawing may not be used for any other purpose than the one it was created for. This is a -

**BUILDING WARRANT APPLICATION
 DRAWING**


- based on the December 2022 Technical Standards.

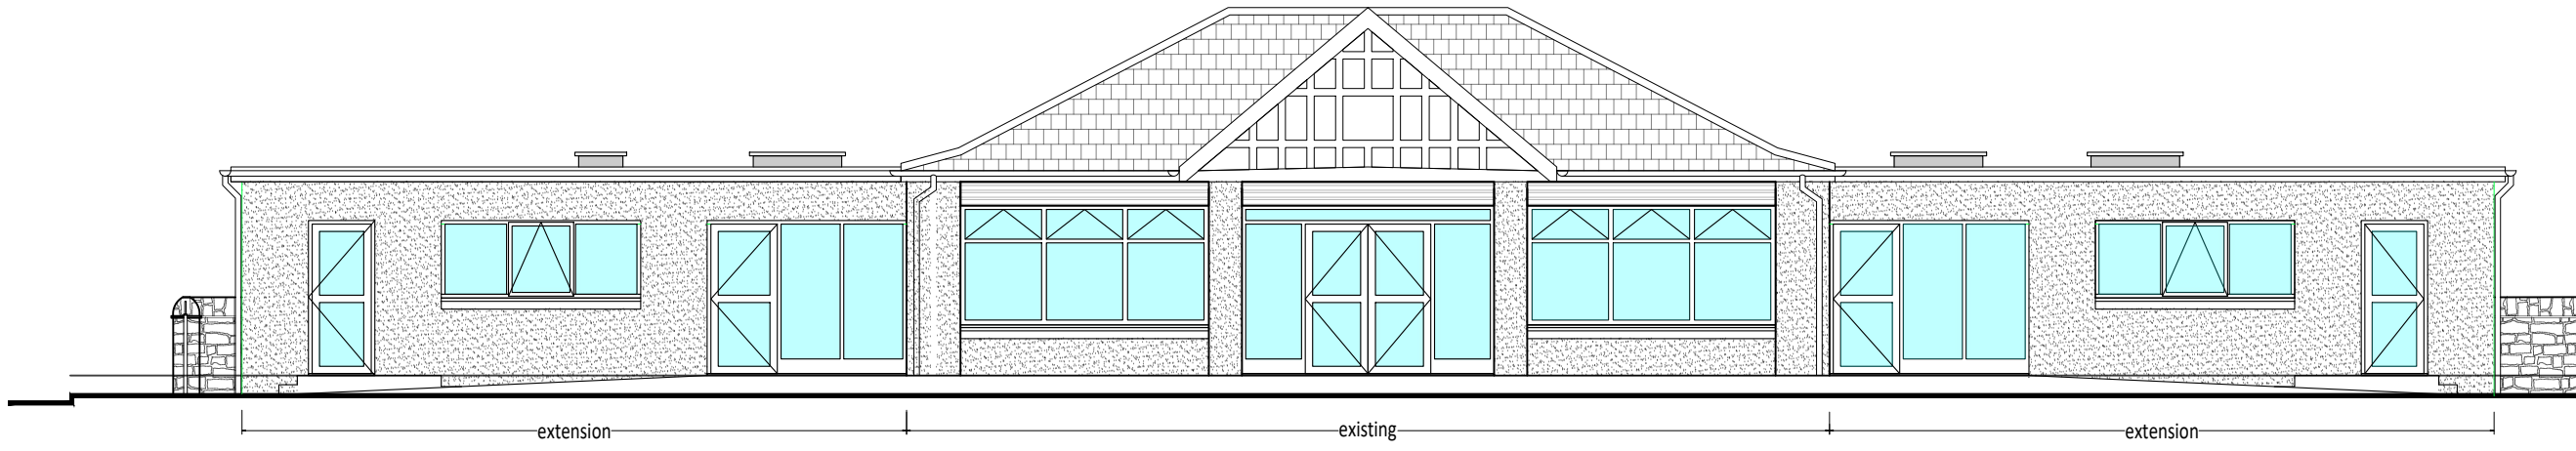


West Elevation

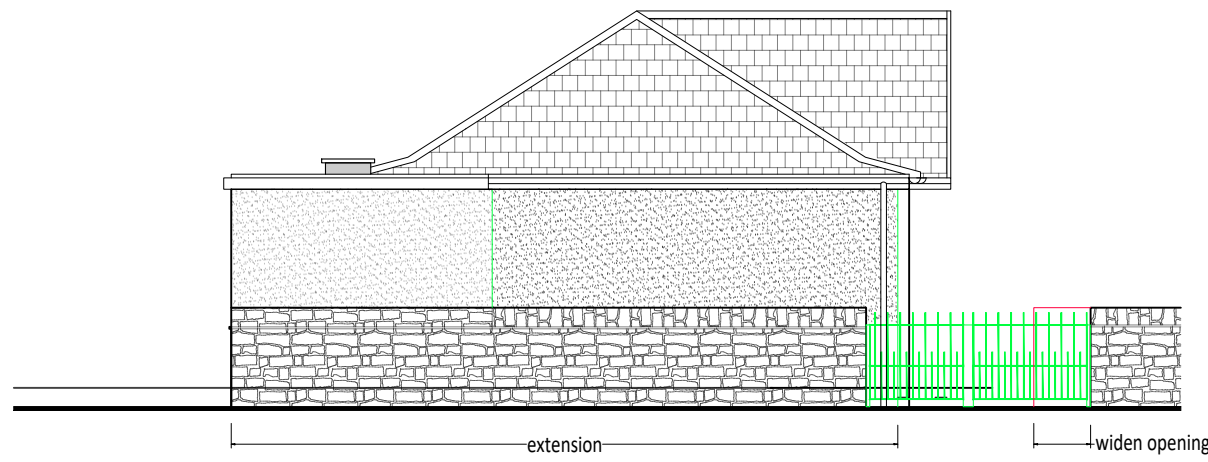

North Elevation

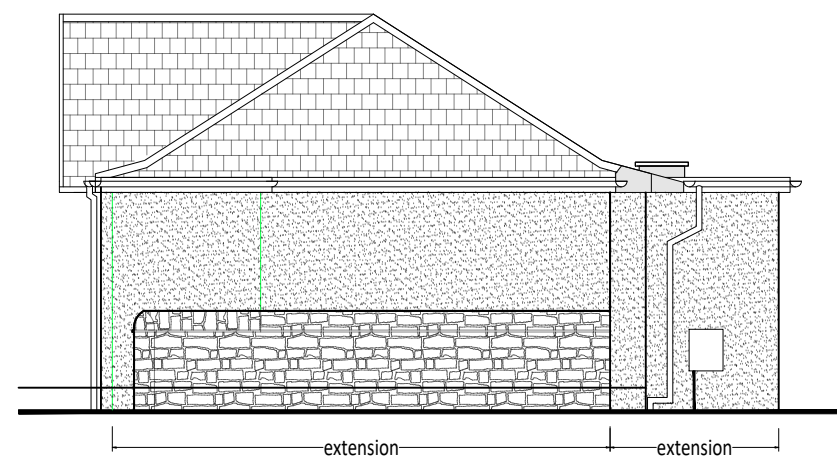


South Elevation

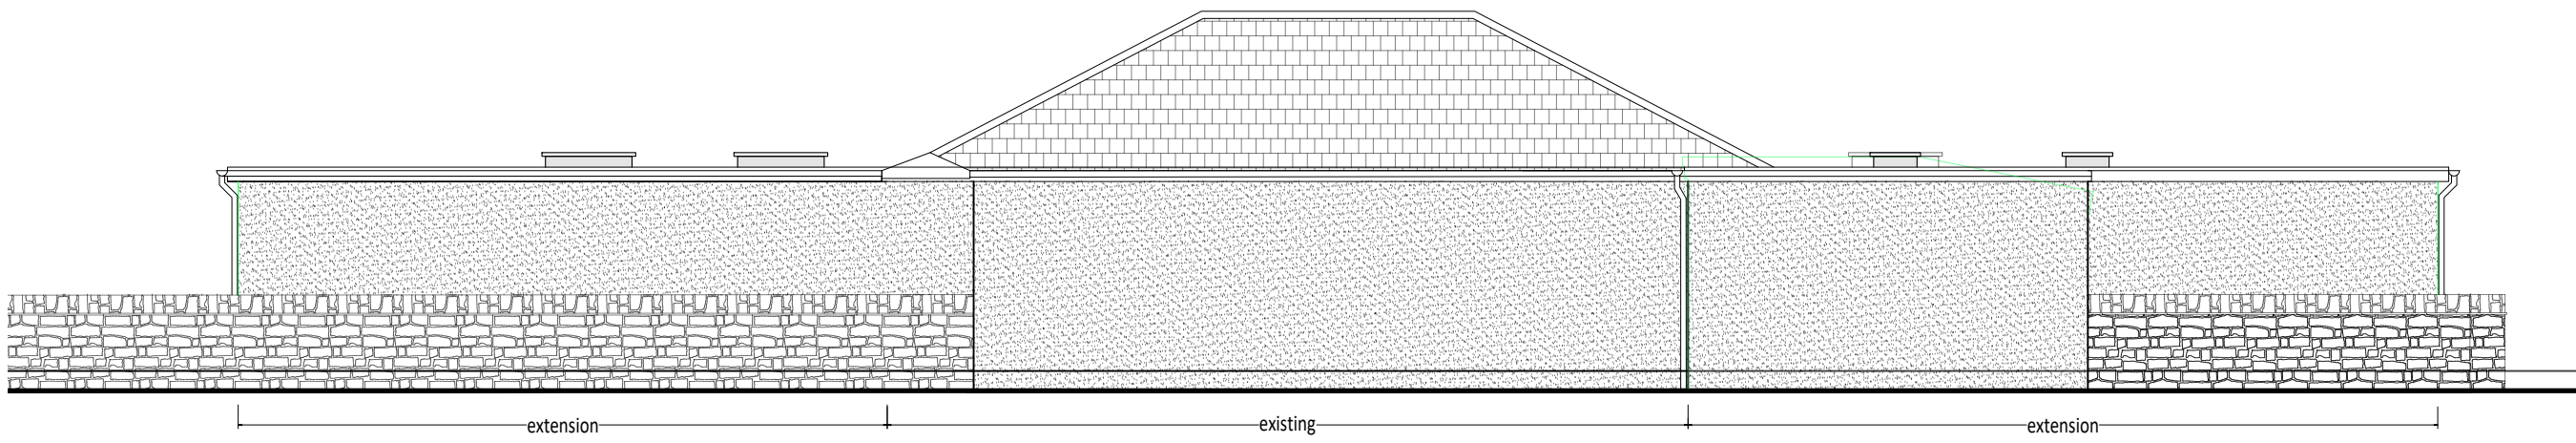

East Elevation

DRAFT

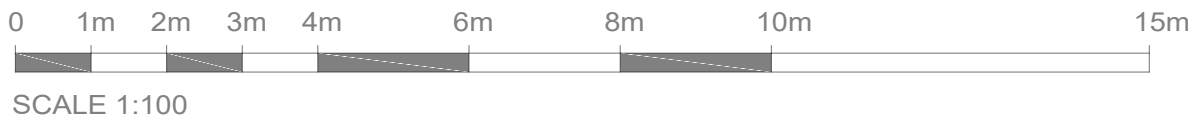

Revisions
 Drawing created on: 15-02-23
 A - 00-00-23 - Description

Project: PEEBLES BOWLING CLUB, WALKERS HAUGH EH45 8AU
 Drawing: ELEVATIONS - PROPOSED
 Scale: 1:100
 Drawing No. BW12 REV.: -