


Do not scale this drawing. Dimensions to be checked on site. Discrepancies to be notified to the Architect immediately. This drawing remains the Copyright of Border Architects Ltd & may not be copied (in whole or in part) or amended without written permission. This drawing may not be used for any other purpose than the one it was created for. This is a


**PLANNING APPLICATION DRAWING**

**Key**


- Site Boundary ———
- Land in clients ownership ———

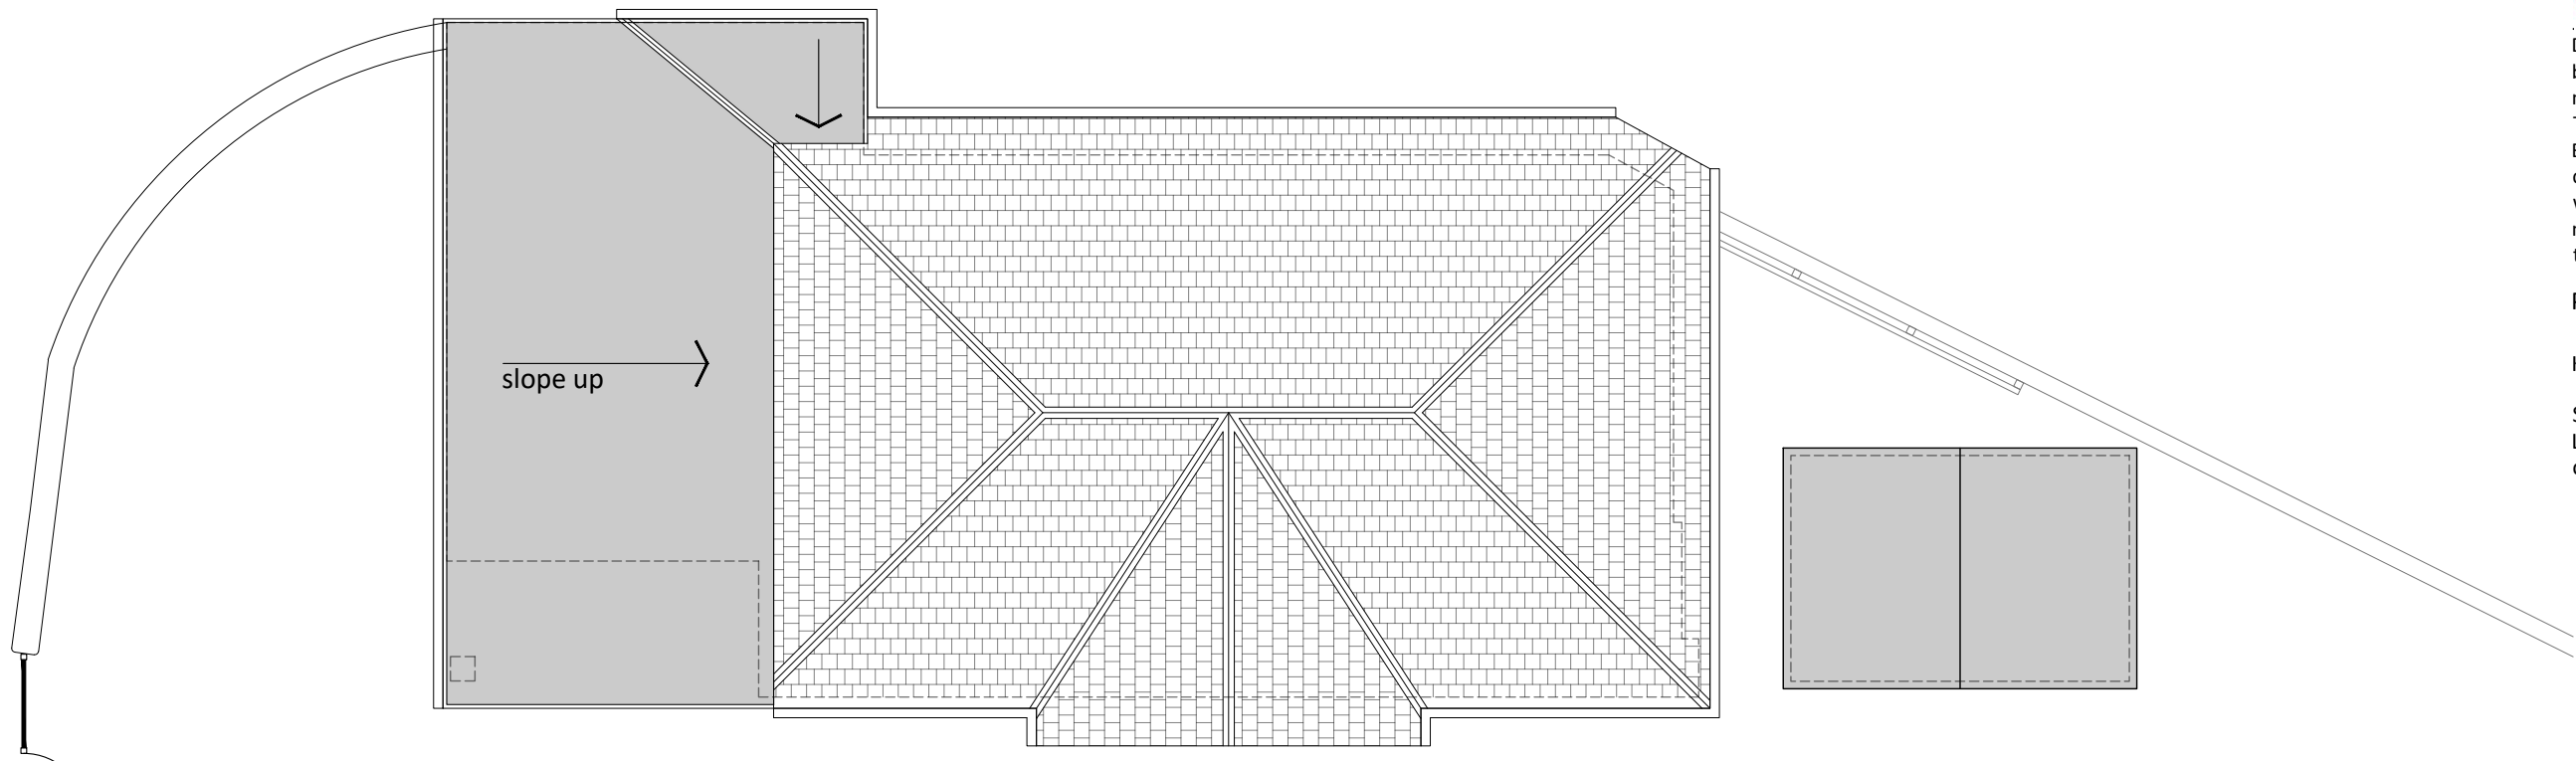

**Roof Plan**

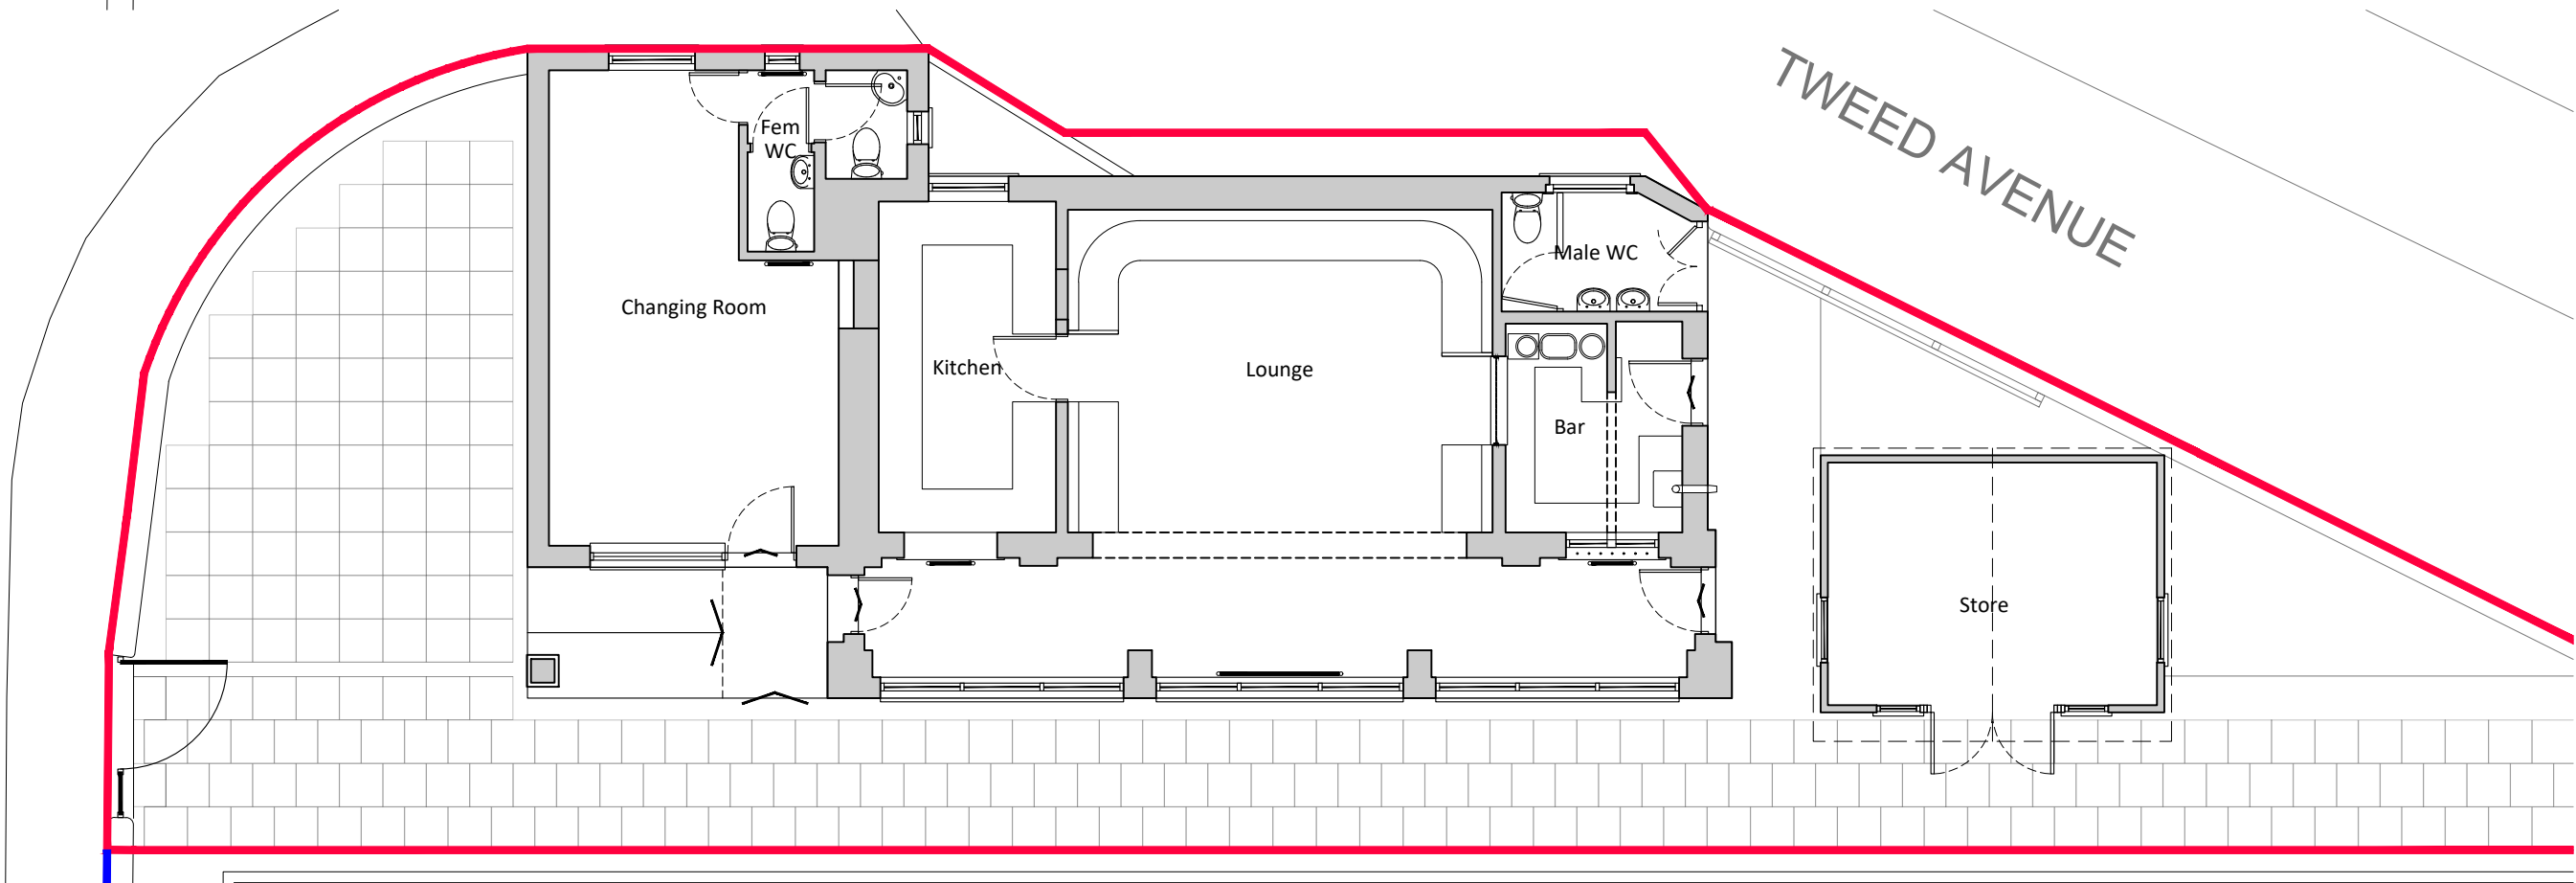

**Floor Plan**

 

SCALE 1:100

Revisions  Drawing created on:  
 A - 00-00-22 - Description

Project: PEEBLES BOWLING CLUB, WALKERS HAUGH EH45 8AU  
 Drawing: FLOOR PLAN & ROOF PLAN - EXISTING  
 Scale: 1:100  
 Drawing No. PA03 REV.: -