



Roof Plan

Scale: 1:50  
0m 1m 2m 3m 4m 5m 6m

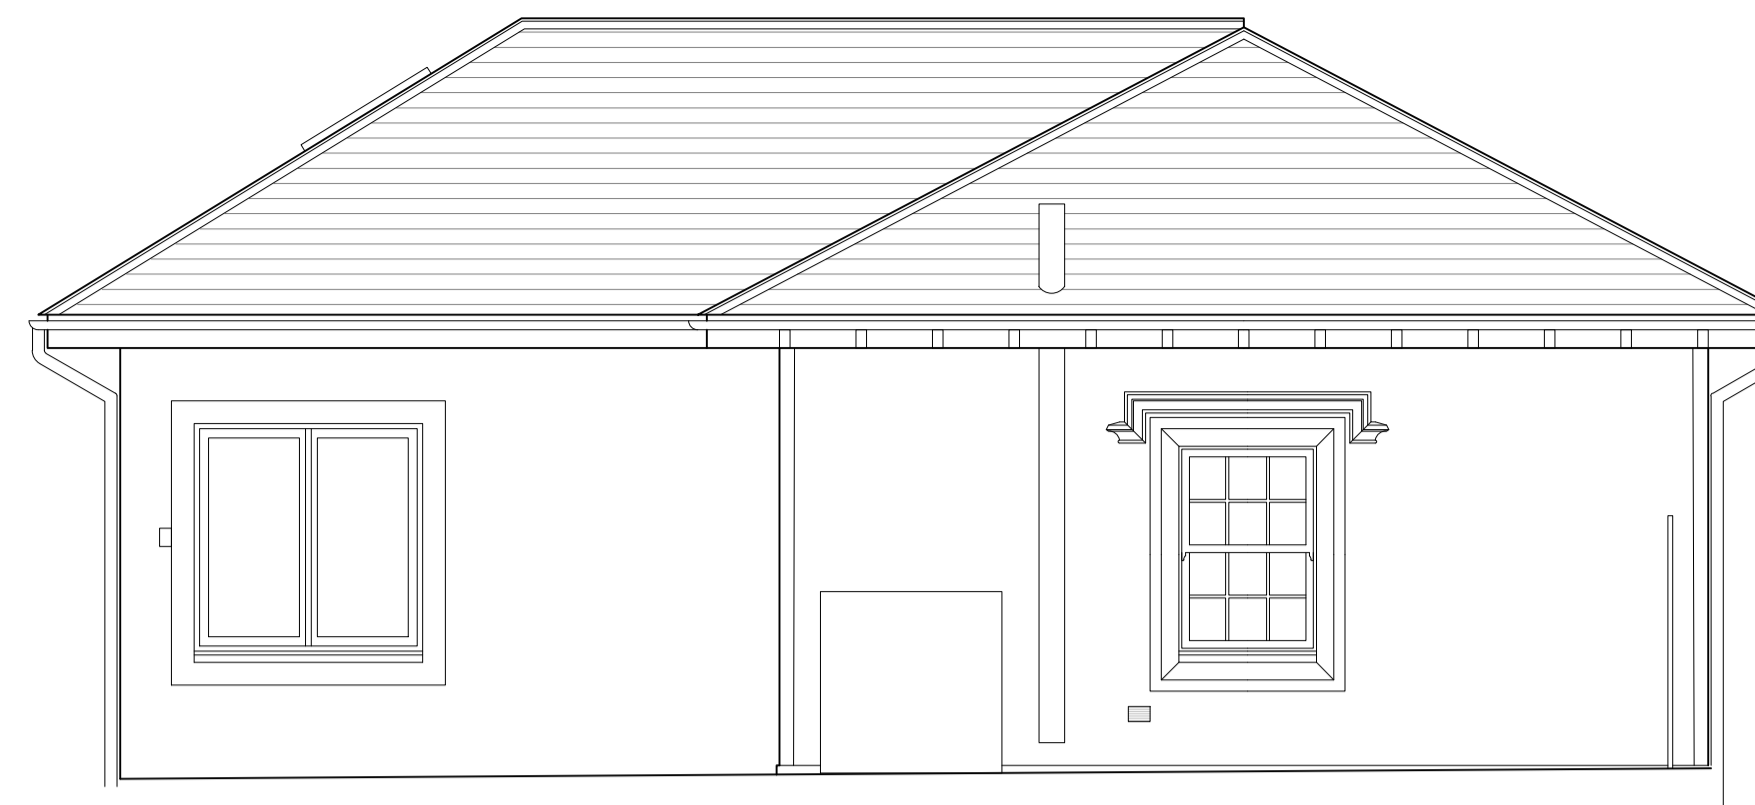


South West Elevation

Scale: 1:50  
0m 1m 2m 3m 4m 5m 6m

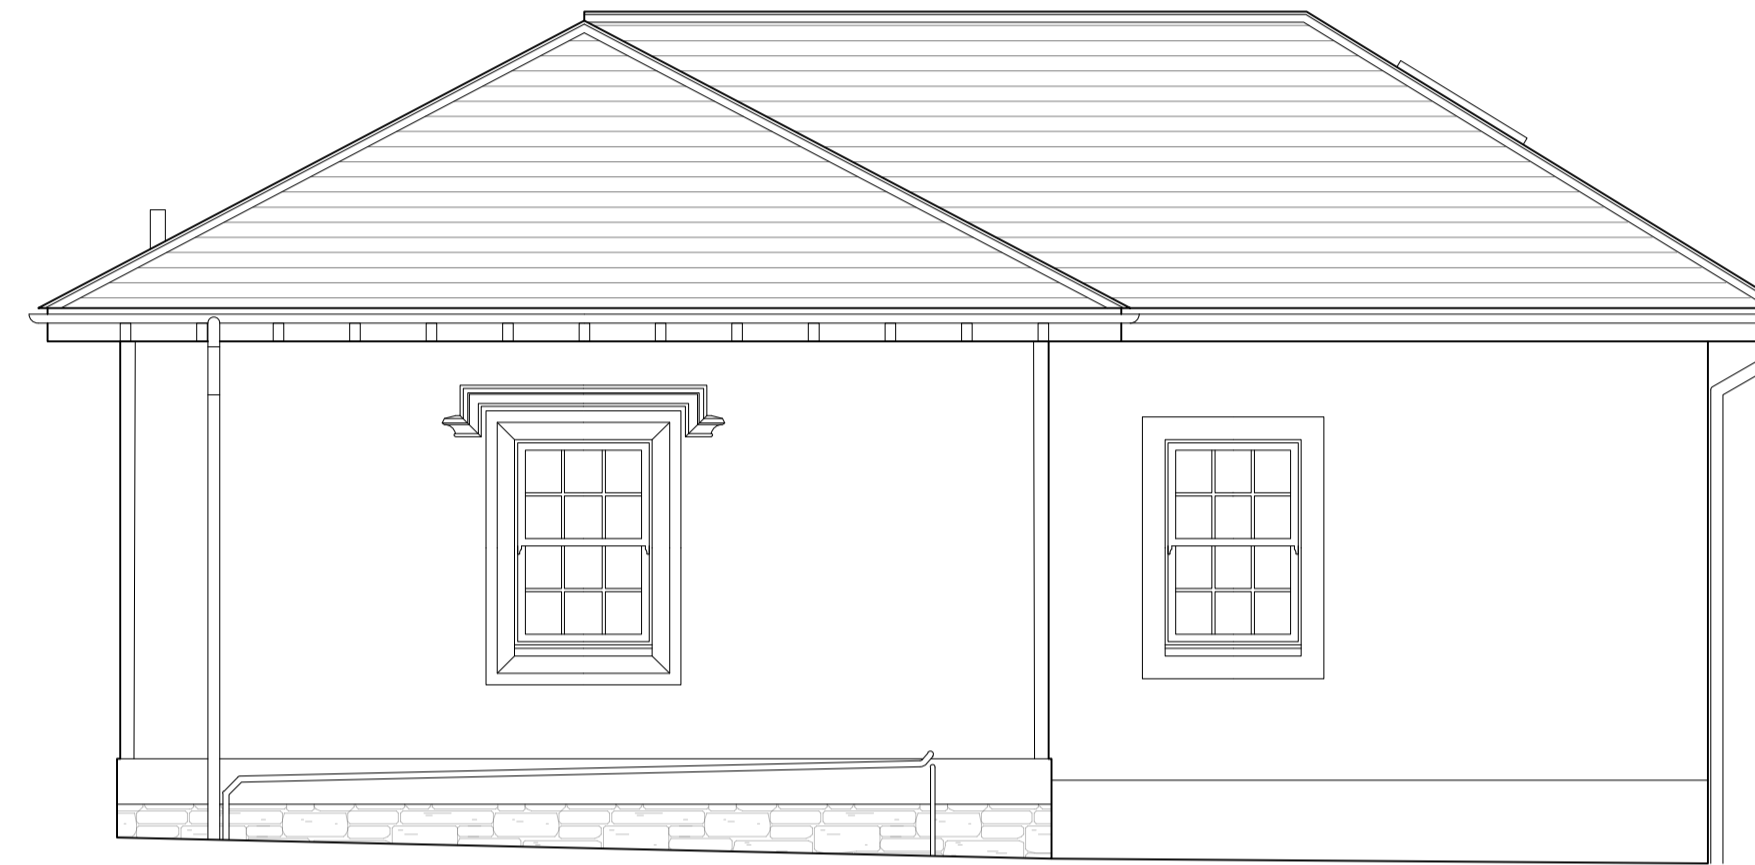

North East Elevation

Scale: 1:50  
0m 1m 2m 3m 4m 5m 6m

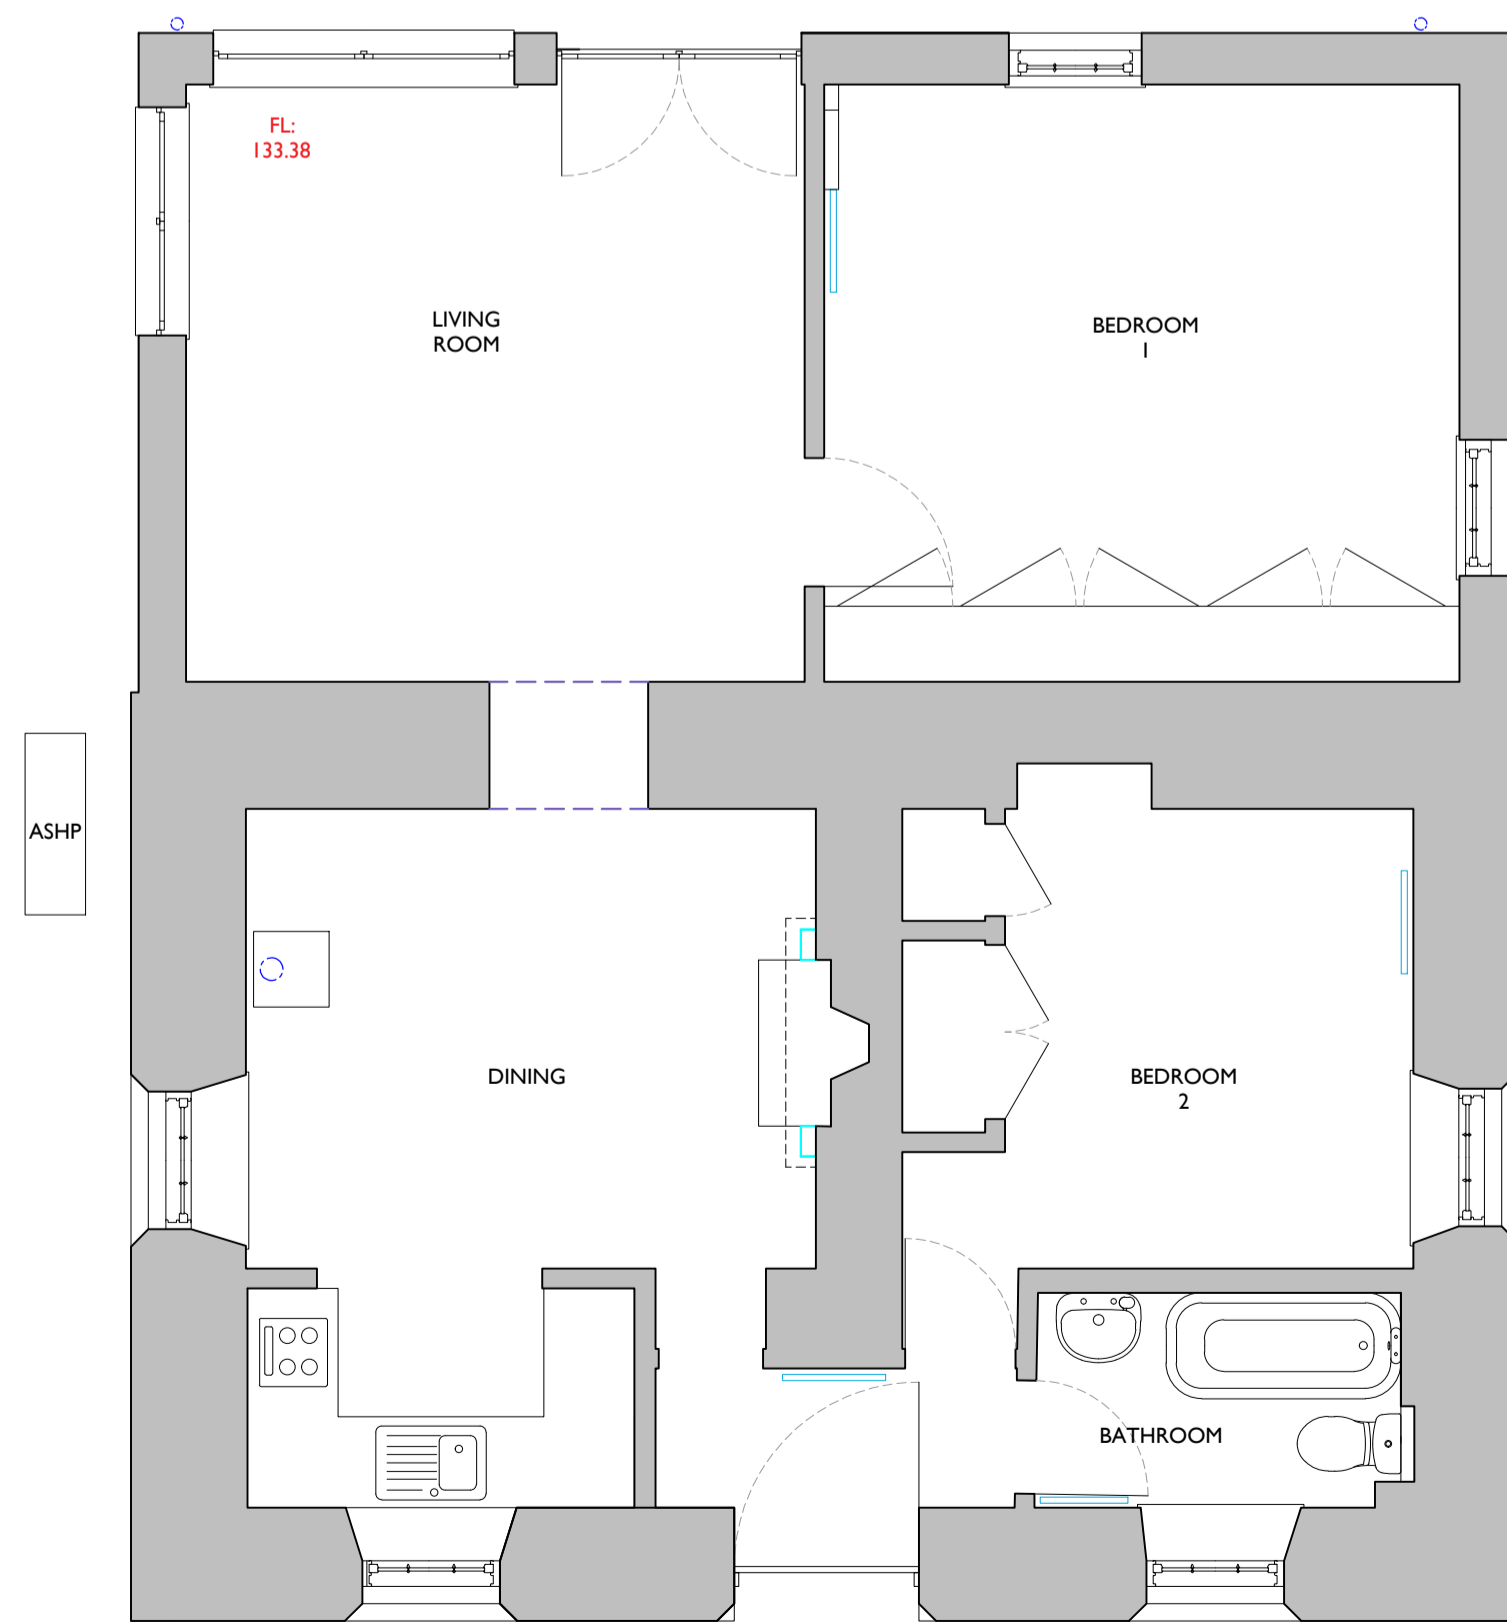

Ground Floor Plan

Scale: 1:50  
0m 1m 2m 3m 4m 5m 6m



North West Elevation

Scale: 1:50  
0m 1m 2m 3m 4m 5m 6m



South East Elevation

Scale: 1:50  
0m 1m 2m 3m 4m 5m 6m



Duns Office (Registered Office): 2 Golden Square, Duns, Berwickshire, TD11 3AW  
Eyemouth Office: Eyemouth Golf Club, Eyemouth, TD14 5SF

Tel: (01361) 882 299  
E-mail: enquiries@richardamos.co.uk  
Website: www.richardamos.co.uk

Registered in Scotland, Company No. 240332 V.A.T Reg. No. 502 4656 71

CLIENT:

G Wilson & W Hannah

PROJECT:

Proposed Extension & Alterations to Dove Cottage, Gate Lodge, Press Castle, Coldingham.

TITLE:

Existing Plans and Elevations

DRAWING NO:

22/B943/EX01

DRAWN BY: JF

SCALE: 1:50 / 1:100

A1

DATE: 11/07/2022

REV: -

This drawing is for Planning Purposes Only

DO NOT SCALE FROM THIS DRAWING.  
These drawings are subject to copyright laws: © Richard Amos Ltd