

Notes

X - Access Rink Bar.



**Malcolm McEwen Design**

2 The Old Bowling Green,

Bonchester Bridge

Hawick, Borders, TD9 8JS

Tel 01450 600841 e-mail shankmac@aol.com

Client

**D. Bird**

Job Title

**The Canon Public House  
8 Exchange Street  
Jedburgh**

Drawing Title


**Ground Floor Plan**

Scale 1:50 at A3

Date 23rd July 2022 Drawn by

Drawing No

MM2211 / 1

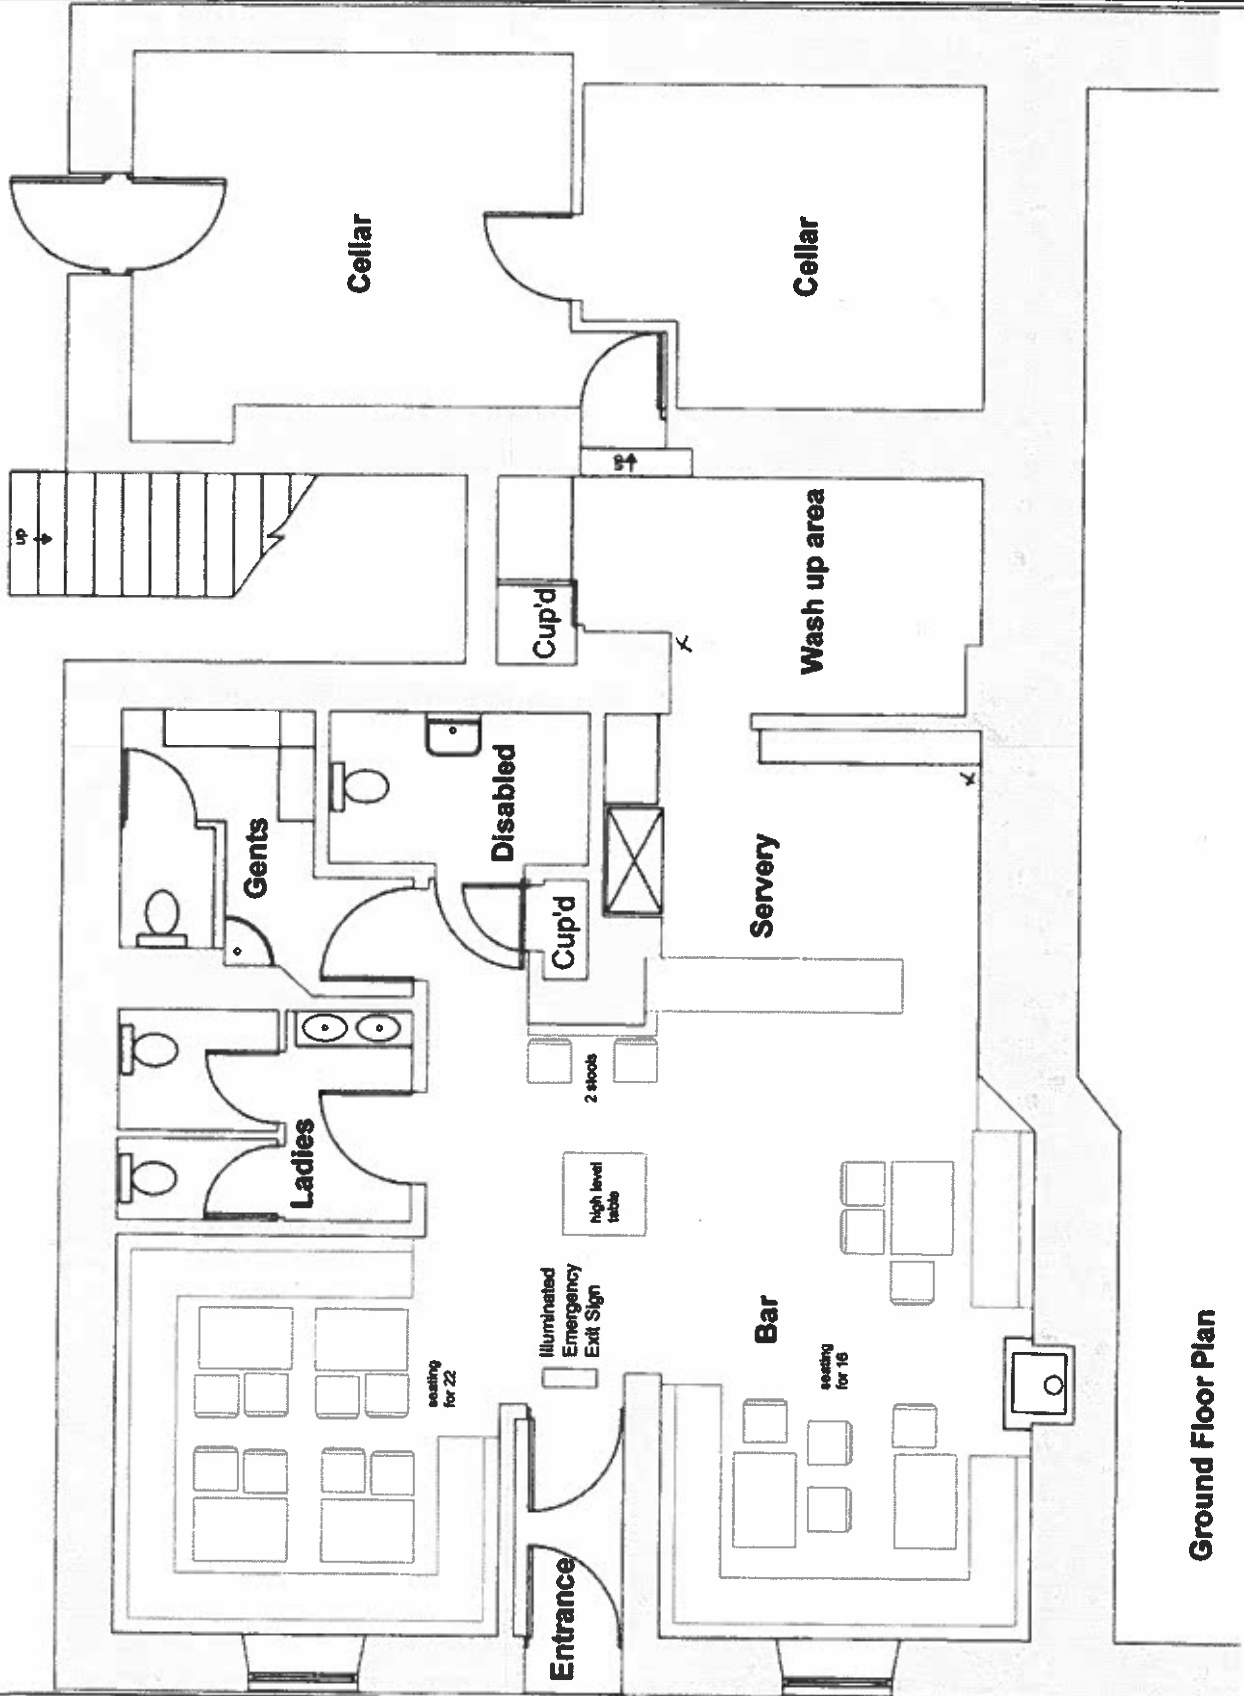

**Ground Floor Plan**