
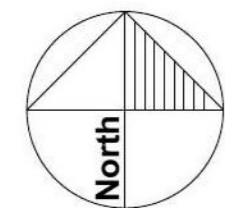


22/01666/PPP
23/12/2022

Scottish Borders Council
Town And Country
Planning (Scotland) Act
1997

REFUSED

subject to the
requirements of the
associated Decision
Notice

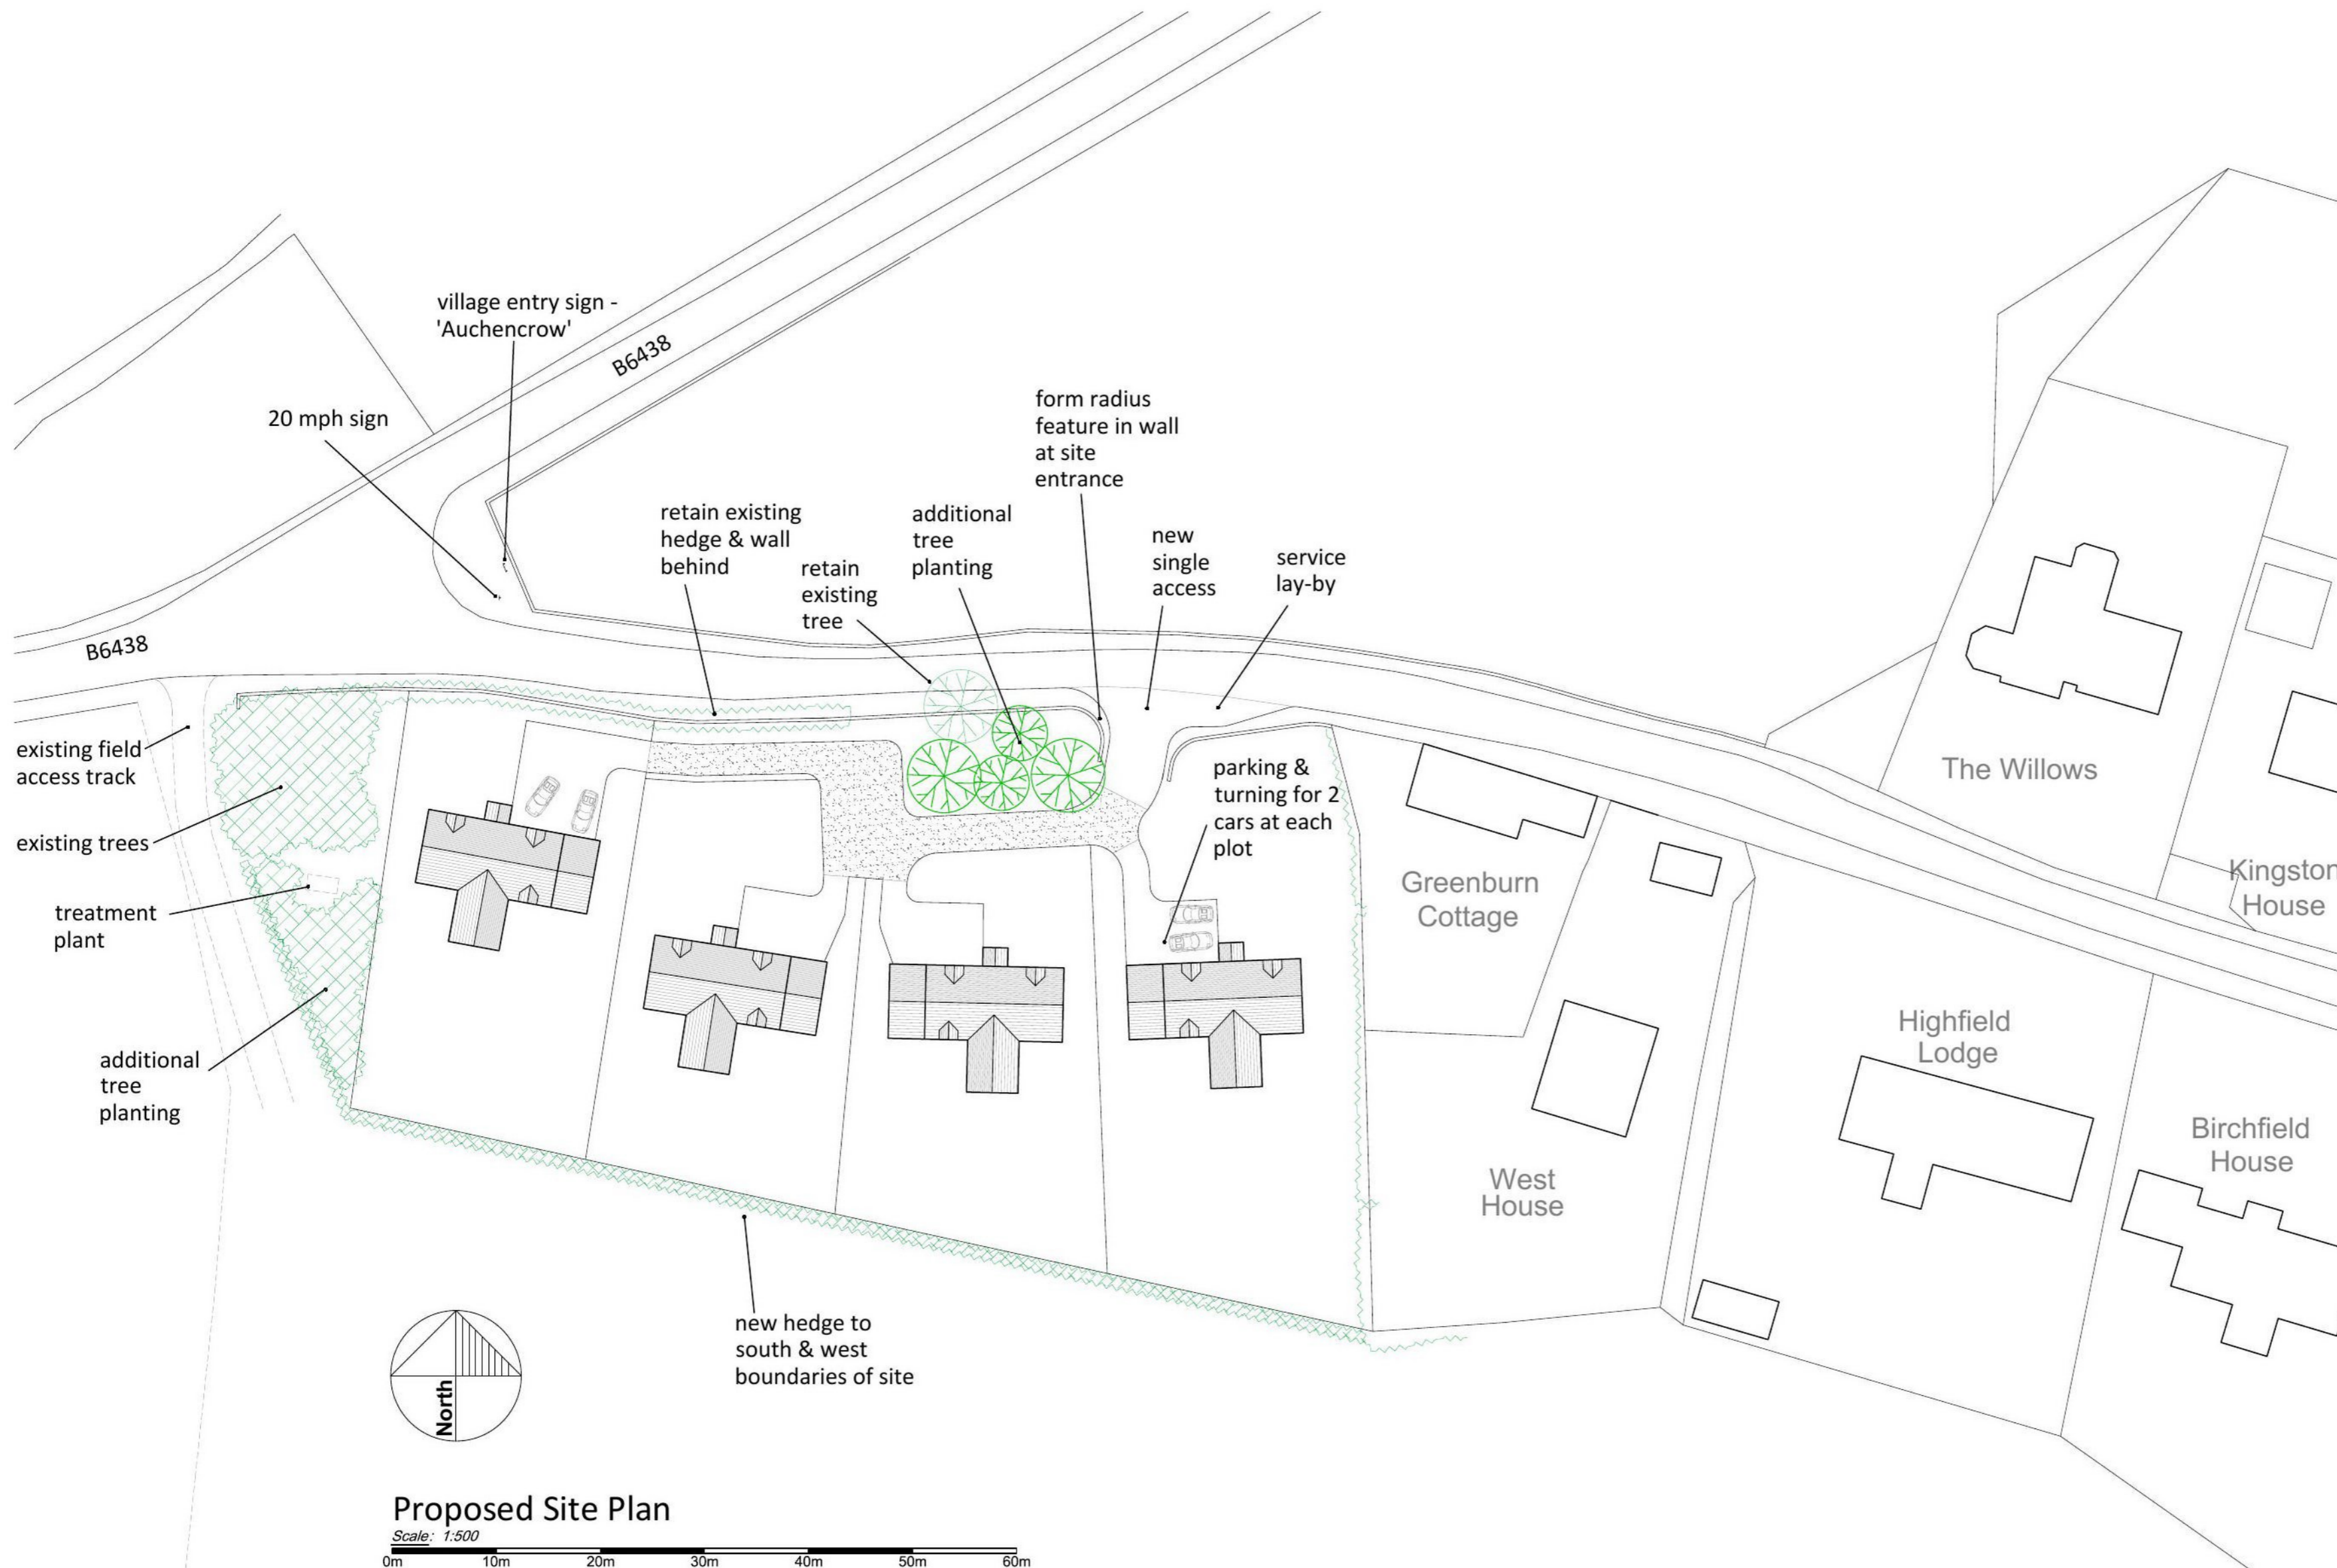

Proposed Site Plan
Scale: 1:500
0m 10m 20m 30m 40m 50m 60m

RICHARD AMOS
ARCHITECTURE & SURVEYING

*Duns Office (Registered Office): 2 Golden Square, Duns, Berwickshire, TD11 3AW
Eyemouth Office: Eyemouth Golf Club, Eyemouth, TD14 5SF*

Tel: (01361) 882 599
E-mail: enquiries@richardamos.co.uk
Website: www.richardamos.co.uk

Registered in Scotland, Company No. 240332 V.A.T Reg. No. 502 4656 71

CLIENT:
W. A. Mole & Son

PROJECT:
**Proposed PPP Application
for Four Dwelling Houses at
Auchencrow, Reston**

TITLE:
Proposed Site Plan

DRAWING NO: 22/B961/P01	DRAWN BY: DM	A2
DATE: Oct 22	SCALE: 1:500	
	REV: -	

This drawing is for Planning Purposes Only

DO NOT SCALE FROM THIS DRAWING.
These drawings are subject to copyright laws: © Richard Amos Ltd