


NOTES
 DRAWING - to be read with drawings
 2126 - L01 Location Plan
 2126 - L07 Ground Plan & Section
 2126 - L08 Upper plan & Section
 2126 - Elevations

DIMENSIONS all in metres.

SITE - shown in red with other land in applicants ownership in blue

BOUNDARIES - The site is enclosed by a simple post and rail timber fence.

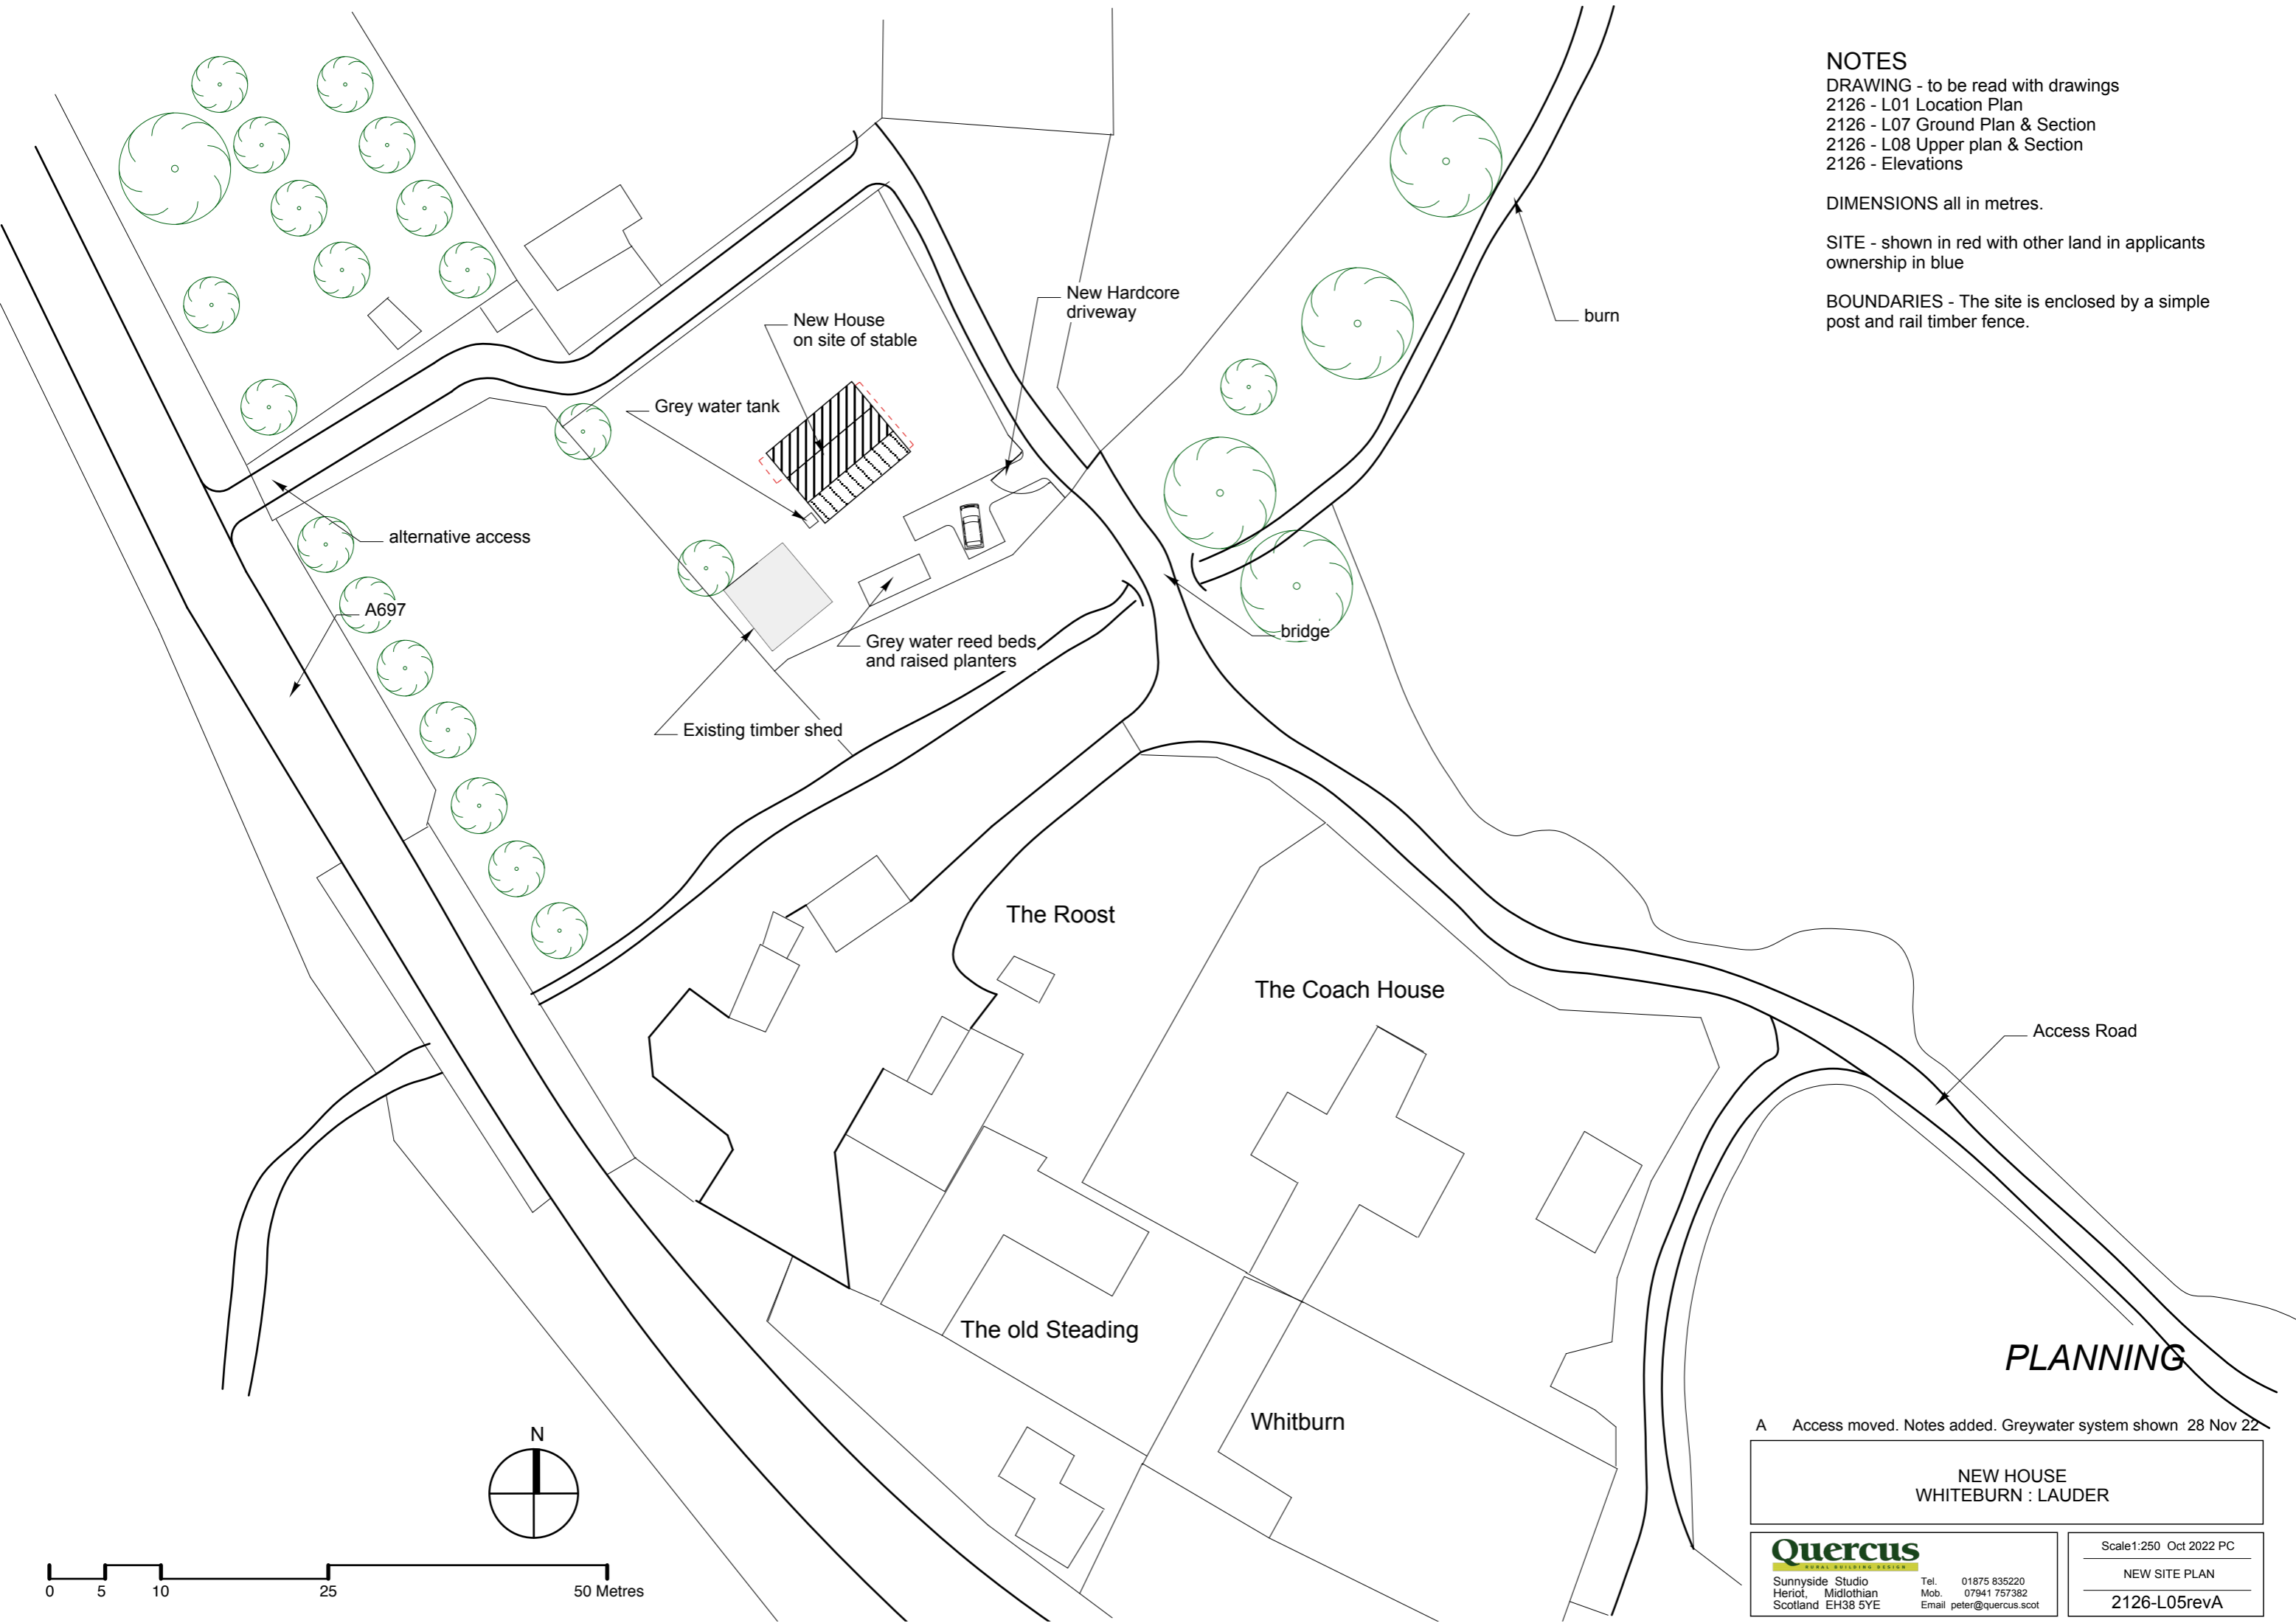

PLANNING

A Access moved. Notes added. Greywater system shown 28 Nov 22

NEW HOUSE
 WHITEBURN : LAUDER

Quercus
 RURAL BUILDING DESIGN
 Sunnyside Studio
 Heriot, Midlothian
 Scotland EH38 5YE
 Tel. 01875 835220
 Mob. 07941 757382
 Email peter@quercus.scot

Scale 1:250 Oct 2022 PC
 NEW SITE PLAN
 2126-L05revA