


Do not scale. All dimensions to be checked on site prior to fabrication of components or execution of works. This drawing, the design and information contained within are Copyright of Gibson Architects Limited and must not be used or reproduced without express permission. Gibson Architects Limited shall not be liable if used or reproduced without authorisation.

Notes:

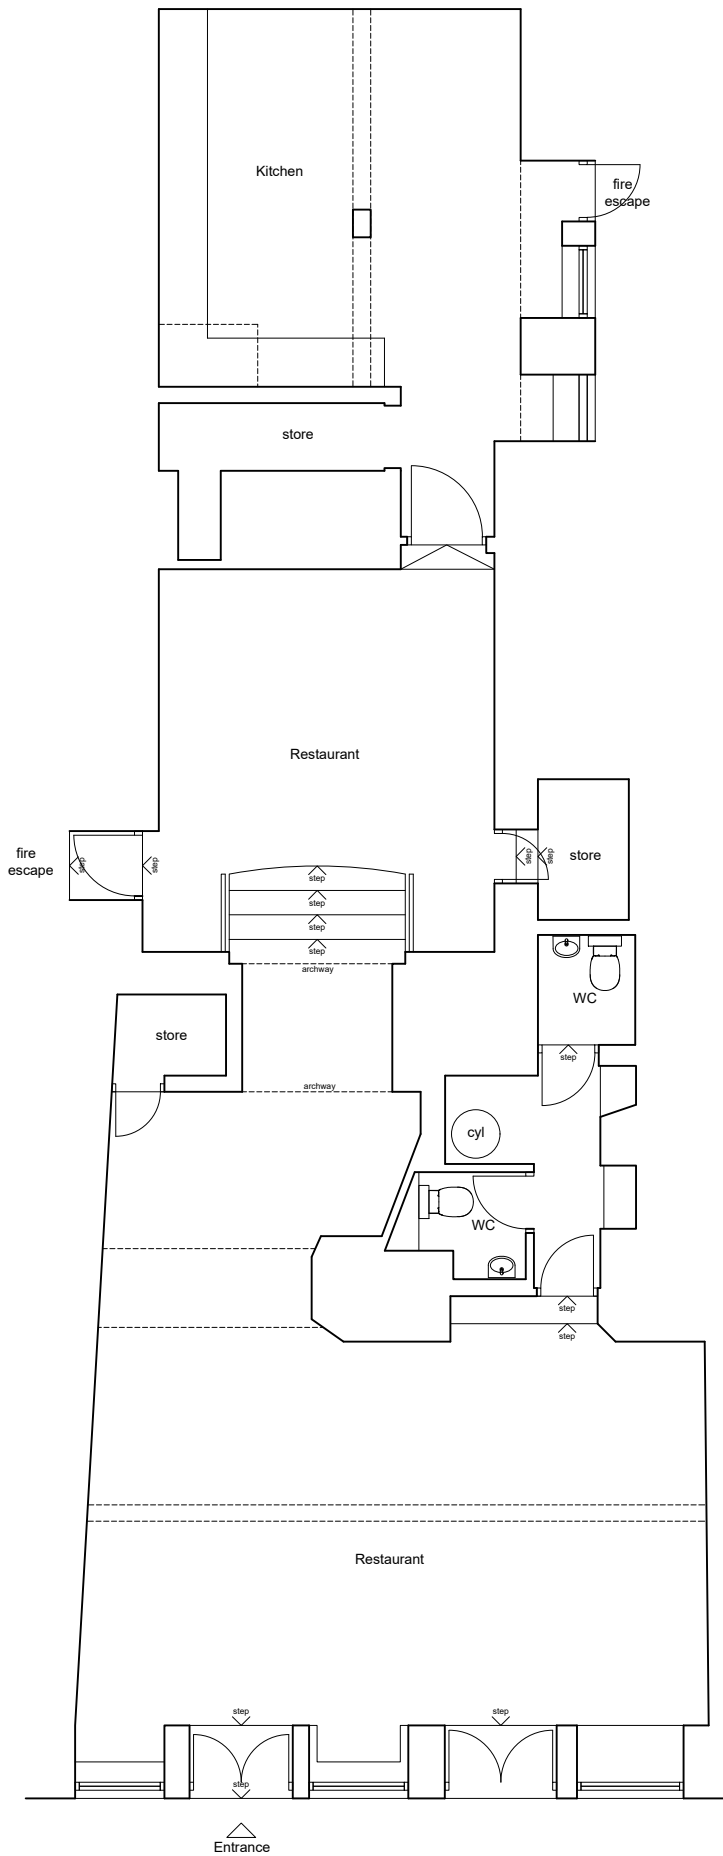

Existing Ground Floor Plan
1:100



Revision	Date	Description	Drawn



Client:
Bella Sicily
Project:
12 Canongate, Jedburgh
Drawing Title:
Existing Ground Floor Plan

Job no: G.0463 Drawing no: E001 Drawn: DG Checked: Date: June'23 Scale: shown@A4
Gibson Architects Limited info@gibsonarchitects.co.uk
Croupyett Ancrum Jedburgh TD8 6UJ gibsonarchitects.co.uk