


Scottish Borders Council
Town And Country
Planning (Scotland) Act
1997

REFUSED

subject to the
requirements of the
associated Decision
Notice


21/01982/FUL

04/03/2022

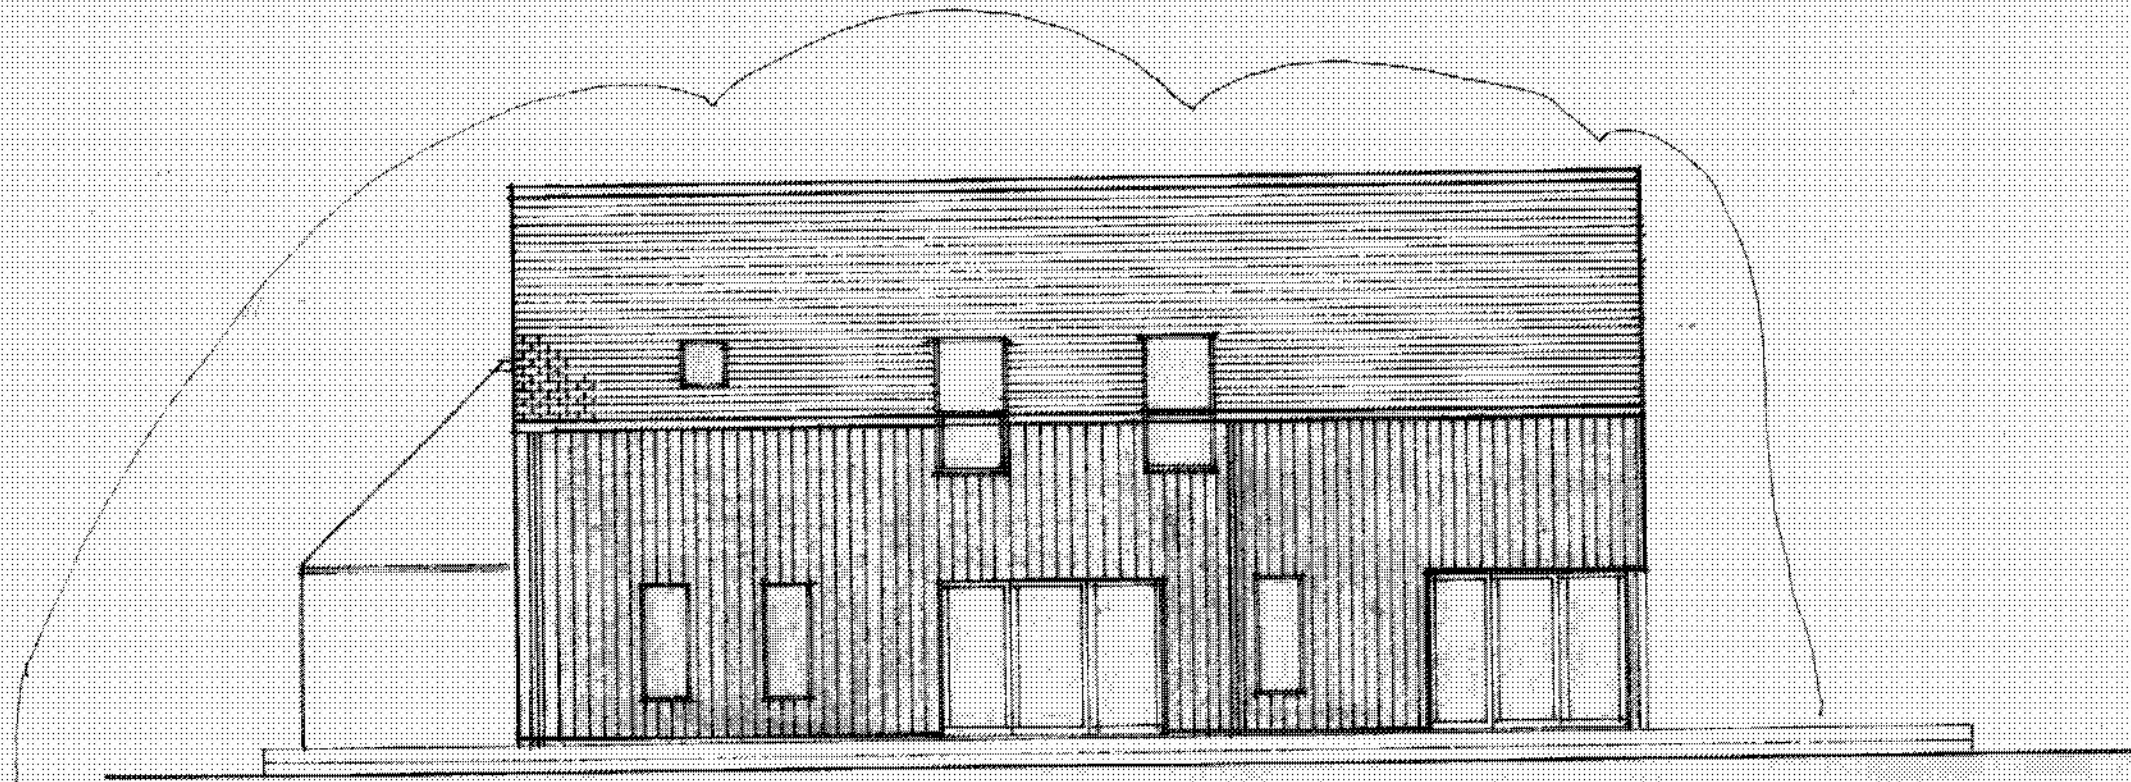


NORTH WEST ELEVATION

1:100

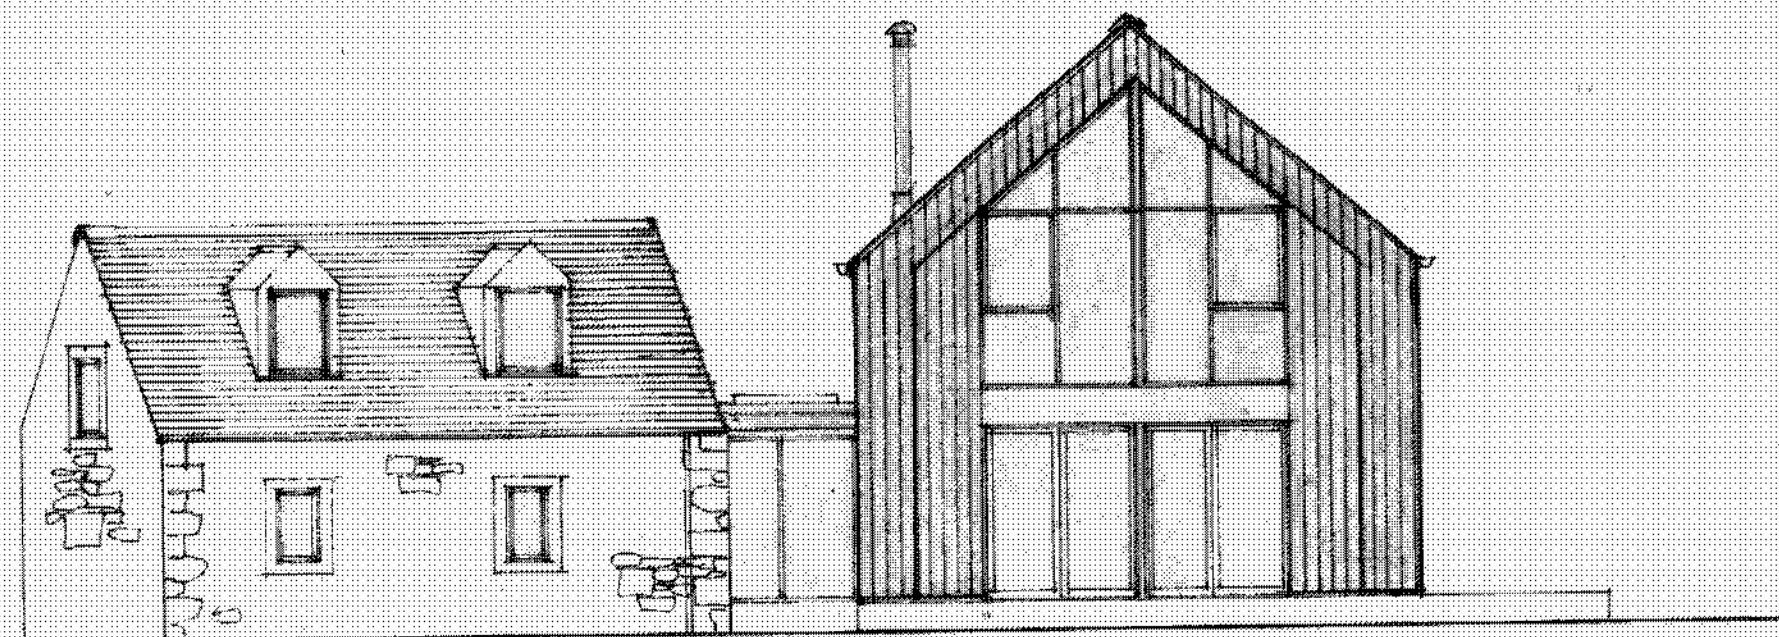

NORTH EAST ELEVATION

1:100

 

Andrew Walker
Architectural Consultants

Tel: 018907 52978
Mob: 07714213654
Email:
andrew374walker@btinternet.com

client
GRAEME FORSYTH

project
**PROPOSED ALTERATIONS
EXTENSION & CHANGE
OF USE AT TO FORM
DWELLING HOUSE AT
THE BLUE HOUSE
NEAR SWANSFIELD
RESTON**

drawing title
**NORTH WEST & NORTH EAST
ELEVATIONS AS PROPOSED**

scale
1:100 & A3
drawing No
date
NOV 2021
revision

21-028-004