


23/00262/FUL
21.08.2023

Scottish Borders Council
Town And Country
Planning (Scotland) Act
1997

REFUSED

subject to the
requirements of the
associated Decision
Notice

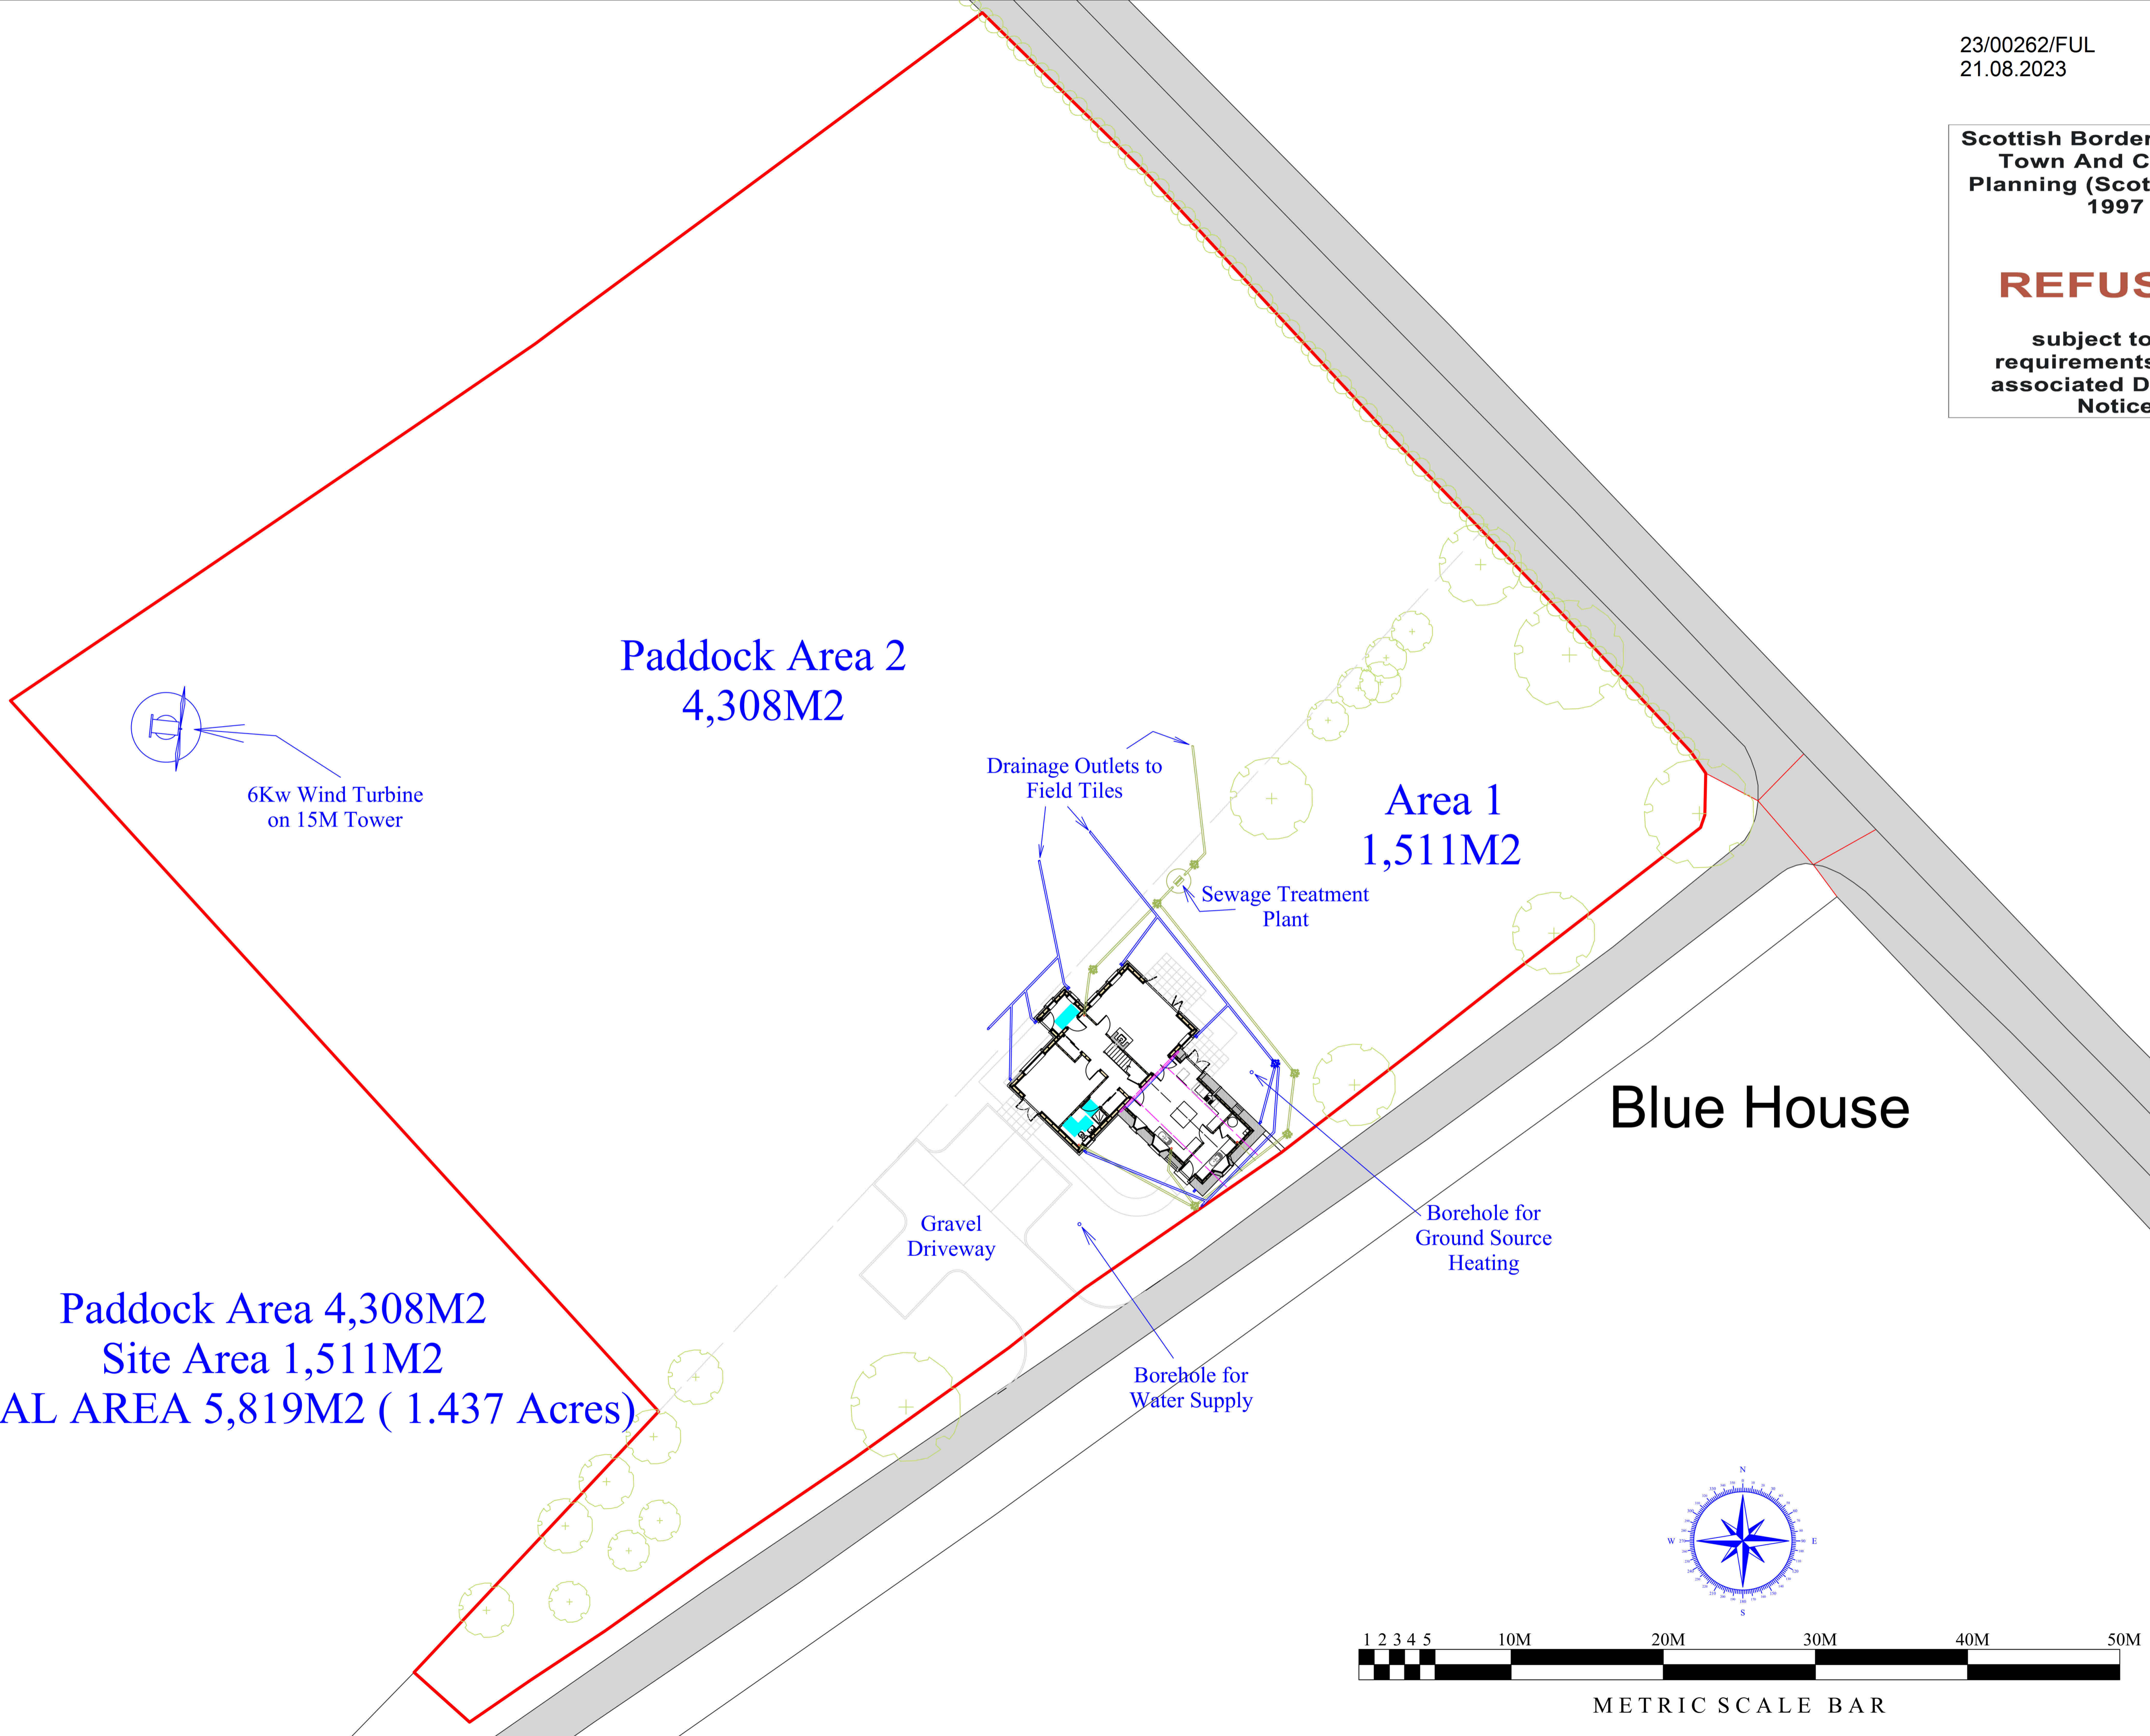

©YEOMAN ARCHITECTURE LIMITED
Copyright of this plan is retained by
YEOMAN ARCHITECTURE LIMITED
No part should be copied or reproduced without
the express permission of the copyright holder.

ALL DIMENSIONS MUST BE CHECKED ON-SITE
AND NOT SCALED FROM THIS DRAWING.
ANY DISCREPANCIES MUST BE REPORTED TO YEOMAN LIMITED
Whilst every effort has been made to ensure the accuracy of this plan and
specification, Contractors should make their own full assessment
of the site conditions therein, always prior to commencement of works on-site.

No.	Revision / Amendment List	Date

YEOMAN ARCHITECTURE LIMITED
is a Registered Professional Practice with the
Chartered Institute of Architectural Technologists

YEOMAN
Architecture

Suite 6
5 Kings Mount
Ramparts Business Park
Berwick Upon Tweed
Northumberland
TD15 1TQ

Telephone: 01289 303960
E-Mail: yeomandesign@aol.com

Yeoman Architecture Limited
Registered in England & Wales Company Number: 14952408

Client:	Mr & Mrs G Forsyth
Project Address:	Blue House Reston Eyemouth Scottish Borders TD14 5LN
Project:	Proposed Conversion & Extension of Existing Agricultural Store to Sustainable, Off-Grid Dwelling House
Sheet Title:	Proposed Site Plan
Scale:	1:200 @ A1 Size
Date:	8th February 2023
Designed by:	James Cromarty <small>Senior Architectural Technologist</small> Direct Mobile No: 0772 969 0520
Approved by:	
Drawing No:	A103
Plan Ref:	GF/1512/22