


23/00695/PPP  
25.09.2023

**Scottish Borders Council  
Town And Country  
Planning (Scotland) Act  
1997**

**REFUSED**

**subject to the  
requirements of the  
associated Decision  
Notice**

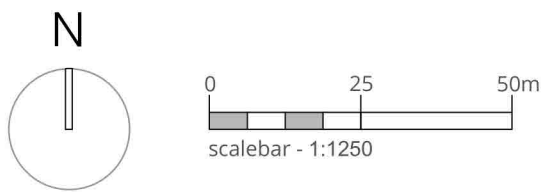


client: Mr Robert Shanks	project: Queenscairn Farm 10325	title: Location Plan	
status: PPP	scale: 1:1250	@ A4	no.: 10325-1201
date: 27/03/2023	drawn: NM & JP	rev:	

This generation of drawings is for the stated purpose only and should not be used for any other purpose without the originators consent.

<b>DALKEITH</b>	11 South Street	Dalkeith	EH22 1AH	0131 663 9735
<b>EDINBURGH</b>	46 The Shore	Edinburgh	EH6 6QU	0131 553 7959
<b>EYEMOUTH</b>	28 Harbour Rd	Eyemouth	TD14 5HY	01890 750429
<b>GALASHIELS</b>	1 Wilderhaugh	Galashiels	TD1 1QJ	01896 753077

Disclaimer:  
This generation of drawings is for the stated purpose only and should not be used for any other purpose without the originators consent.

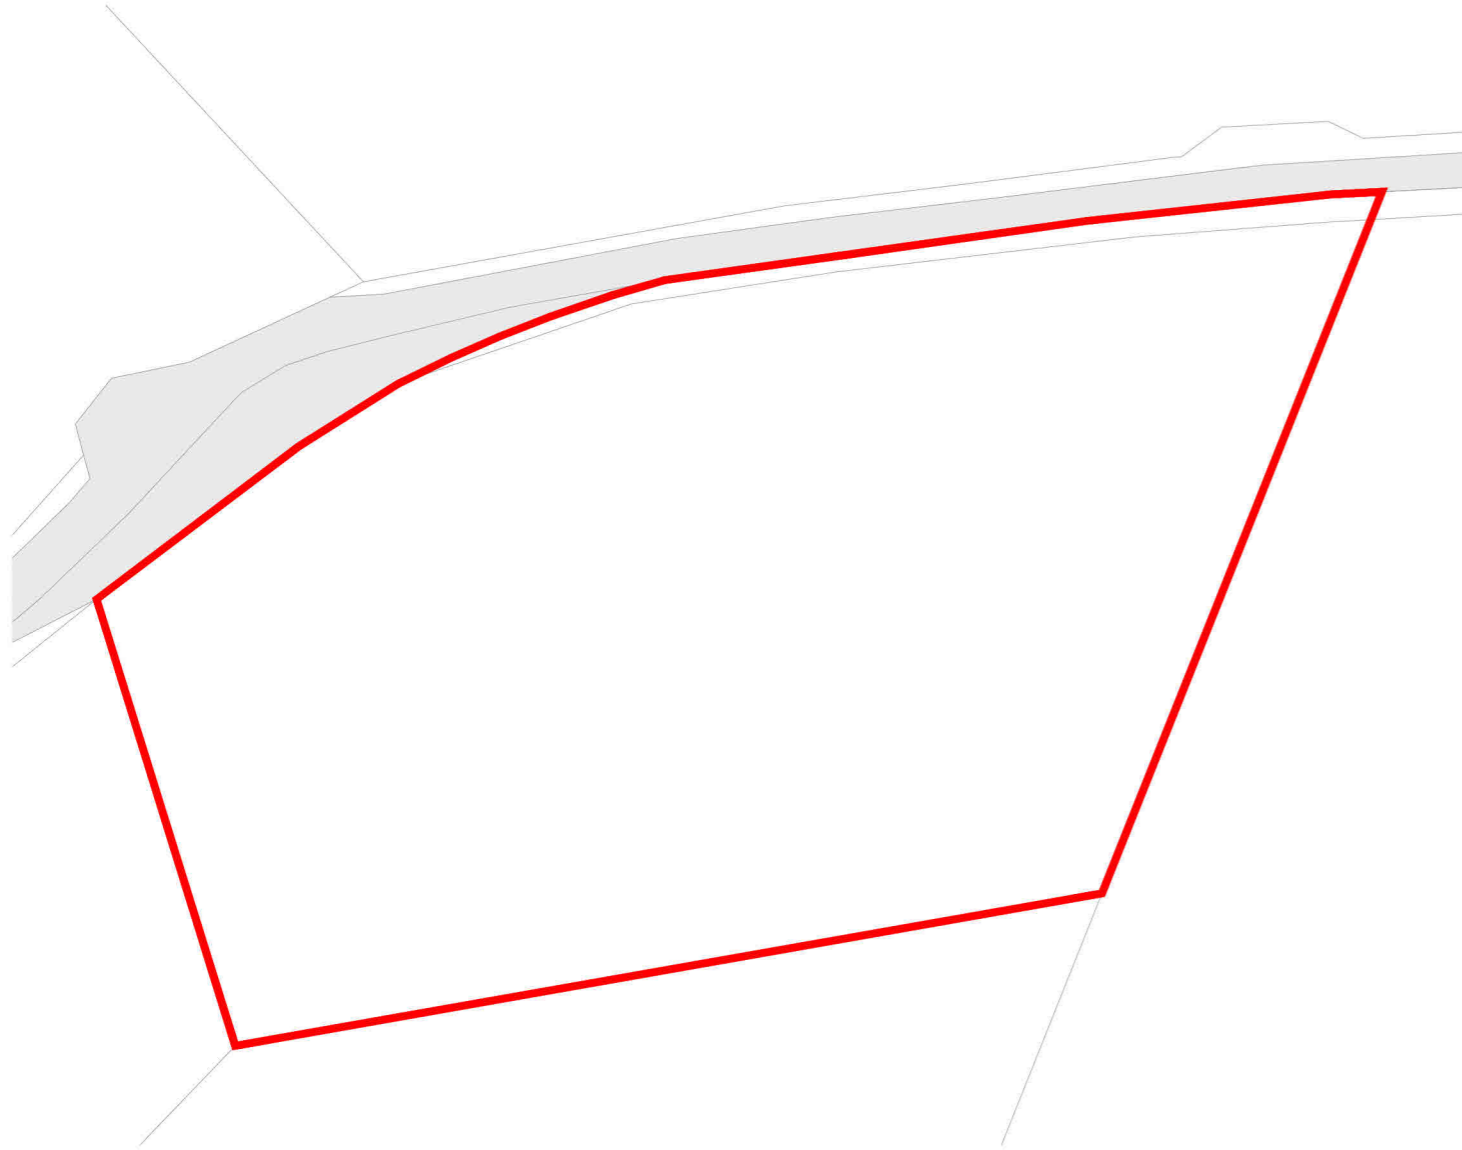

SITE PLAN - AS EXISTING  
1:500



SITE PLAN - AS PROPOSED  
1:500




CONTEXT (Satellite image) - AS EXISTING  
NTS

23/00695/PPP  
25.09.2023

**Scottish Borders Council  
Town And Country  
Planning (Scotland) Act  
1997**

**REFUSED**

**subject to the  
requirements of the  
associated Decision  
Notice**

 

**CAMERONS  
STRACHAN  
YUILL  
ARCHITECTS**

client:	Mr Robert Shanks			
project:	Queenscairn Farm 10325			
title:	Existing and Proposed Site Plans			
status:	PPP	drawn:	NM & JP	
scale:	1:500	@ A3	date:	27.03.23
number:	10325-1202	rev:		



**DALKEITH** 11 South Street EH22 1AH 0131 663 9735  
**EDINBURGH** 46 The Shore EH6 6QU 0131 553 7959  
**EYEMOUTH** 28 Harbour Rd TD14 5HY 01890 750429  
**GALASHIELS** 1 Wilderhaugh TD1 1QJ 01896 753077