


Disclaimer:
This generation of drawings is for the stated purpose only and should not be used for any other purpose without the originators consent.

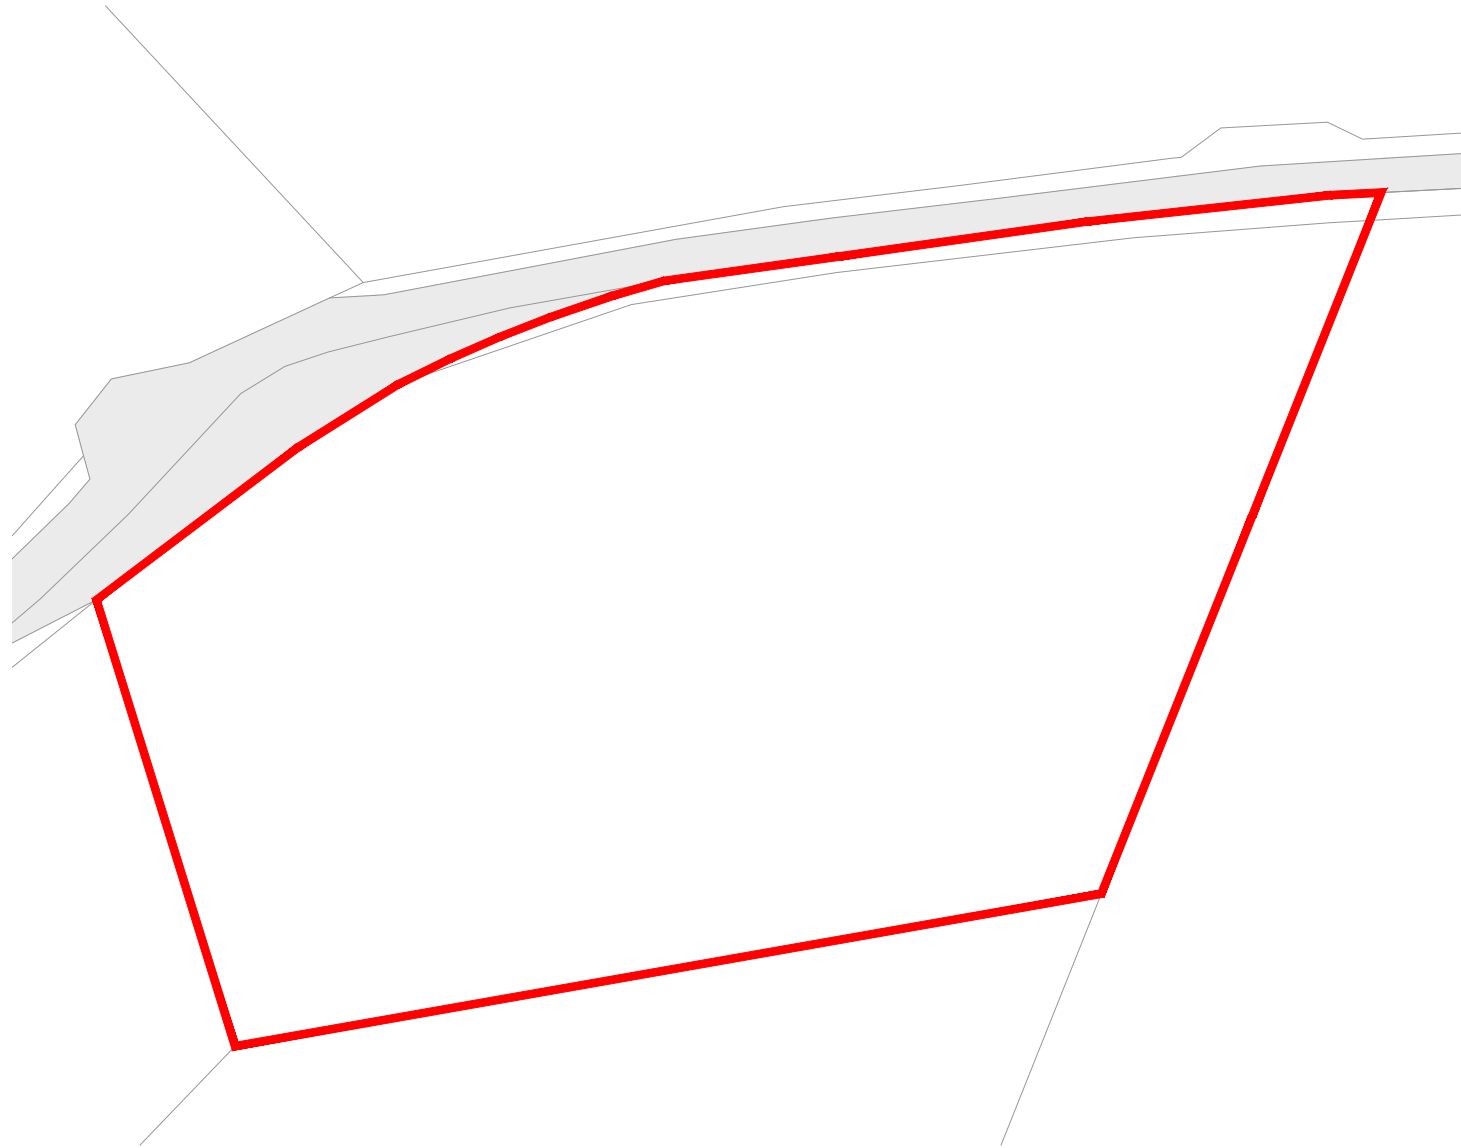


SITE PLAN - AS EXISTING
1:500



SITE PLAN - AS PROPOSED
1:500



CONTEXT (Satellite image) - AS EXISTING
NTS

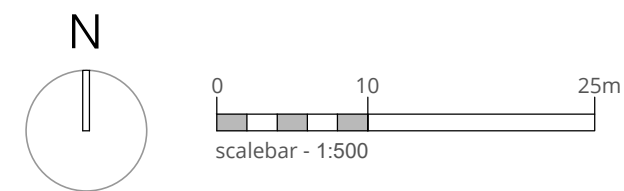

CAMERONS
STRACHAN
YUILL
ARCHITECTS

client:	Mr Robert Shanks		
project:	Queenscairn Farm 10325		
title:	Existing and Proposed Site Plans		
status:	PPP	drawn:	NM & JP
scale:	1:500	@ A3	date: 27.03.23
number:	10325-1202	rev:	

	DALKEITH	11 South Street	EH22 1AH	0131 663 9735
	EDINBURGH	46 The Shore	EH6 6QU	0131 553 7959
	EYEMOUTH	28 Harbour Rd	TD14 5HY	01890 750429
	GALASHIELS	1 Wilderhaugh	TD1 1QJ	01896 753077