



1. Existing First Floor Plan 1:50

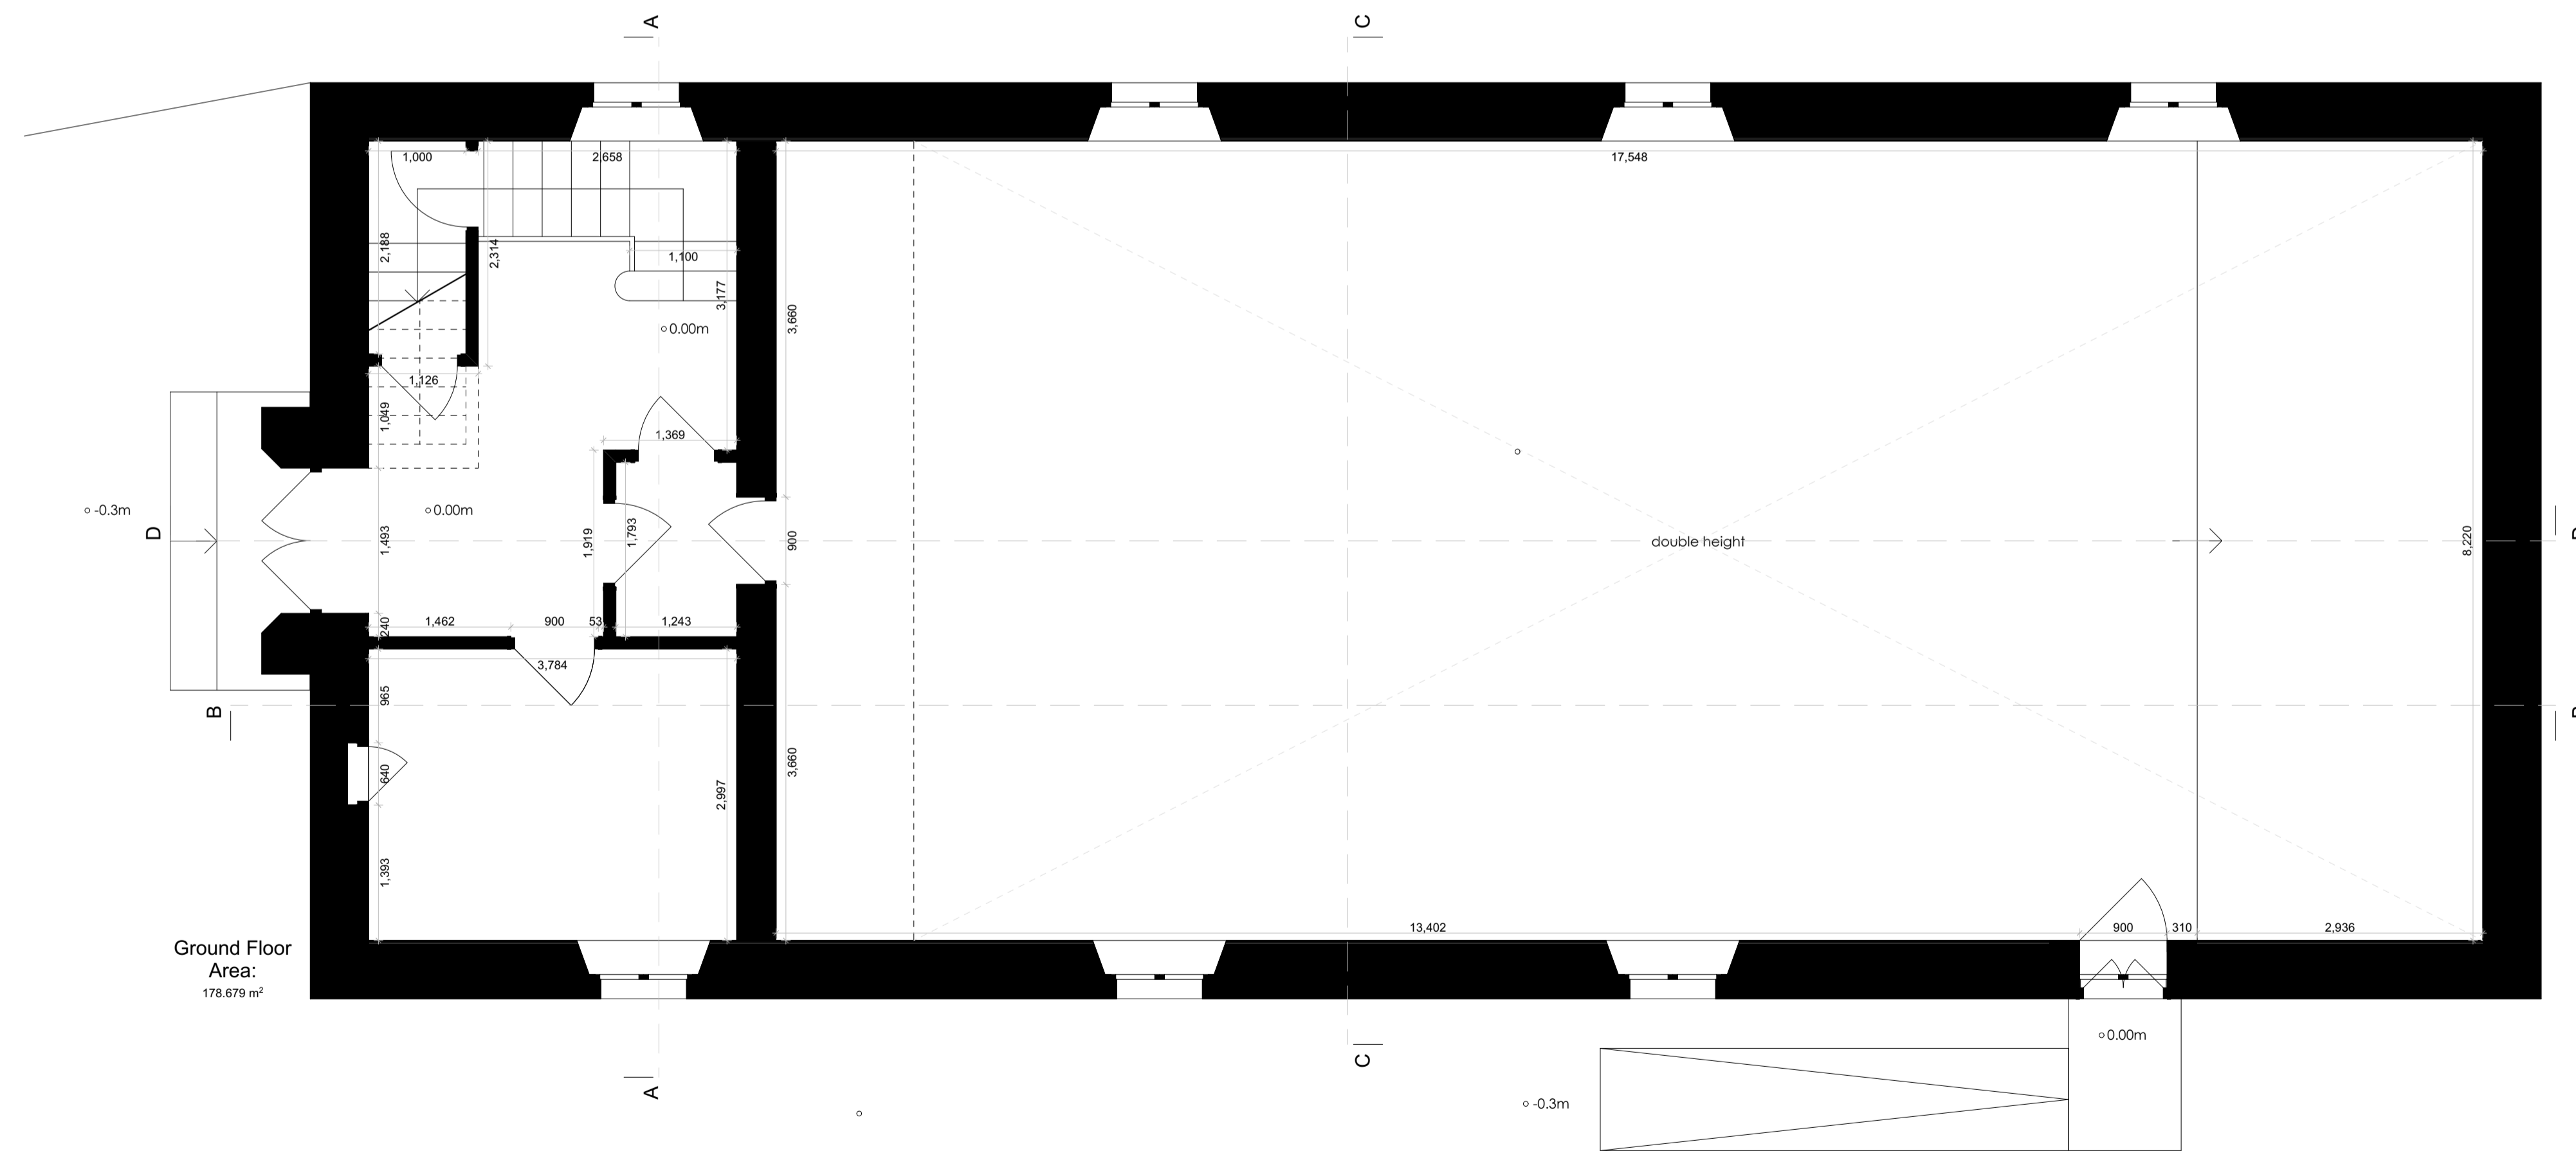

0. Existing Ground Floor Plan 1:50

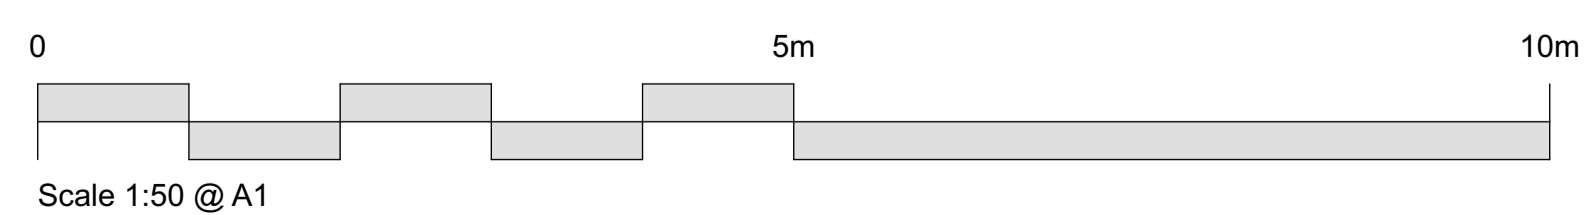

Total Internal Area : 224.752 m²

<p>REVISIONS</p> <p><small>Do not scale. All dimensions to be checked on site prior to commencement of work.</small></p> <p>Jewitt and Wilkie architects</p> <p>38 New City Road Glasgow - G4 9JT 0141 532 6929 info@jwarchitects.co.uk www.jwarchitects.co.uk</p>	
JOB TITLE	Westruther Church for Mr. & Mrs. G. Wright
DRAWING TITLE	Existing Floor Plans
SCALE: 1:50	DATE: 28.09.22
DRAWN BY: CF	CHECKED BY: JJ
DRAWING NO:	REV:
3638_P_100	

PLANNING APPLICATION