



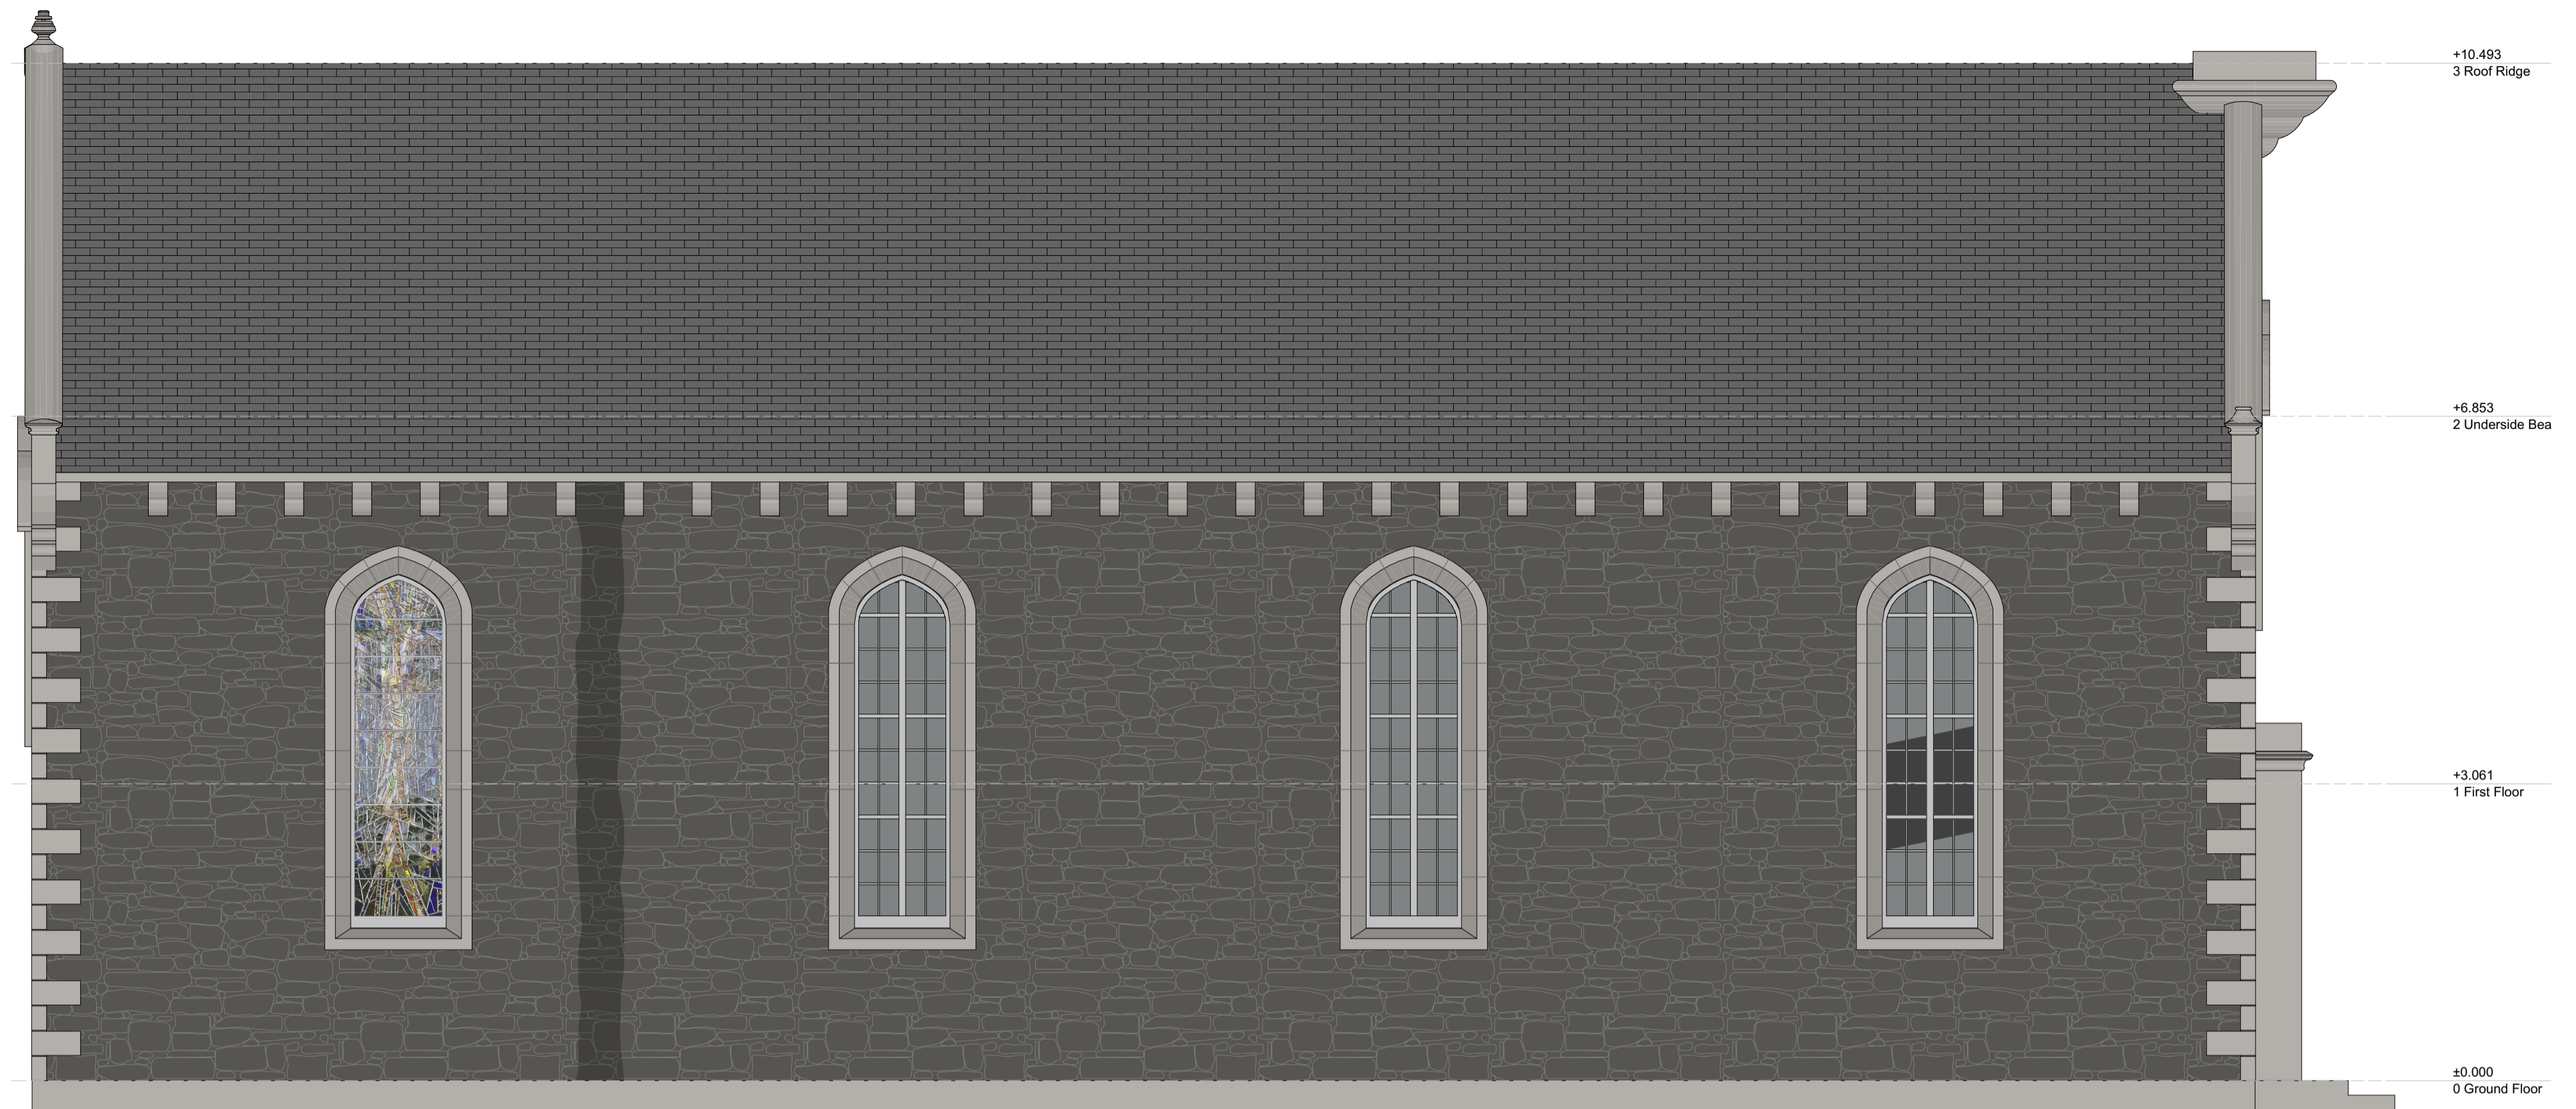

E-01 Existing West Elevation 1:50 1:50

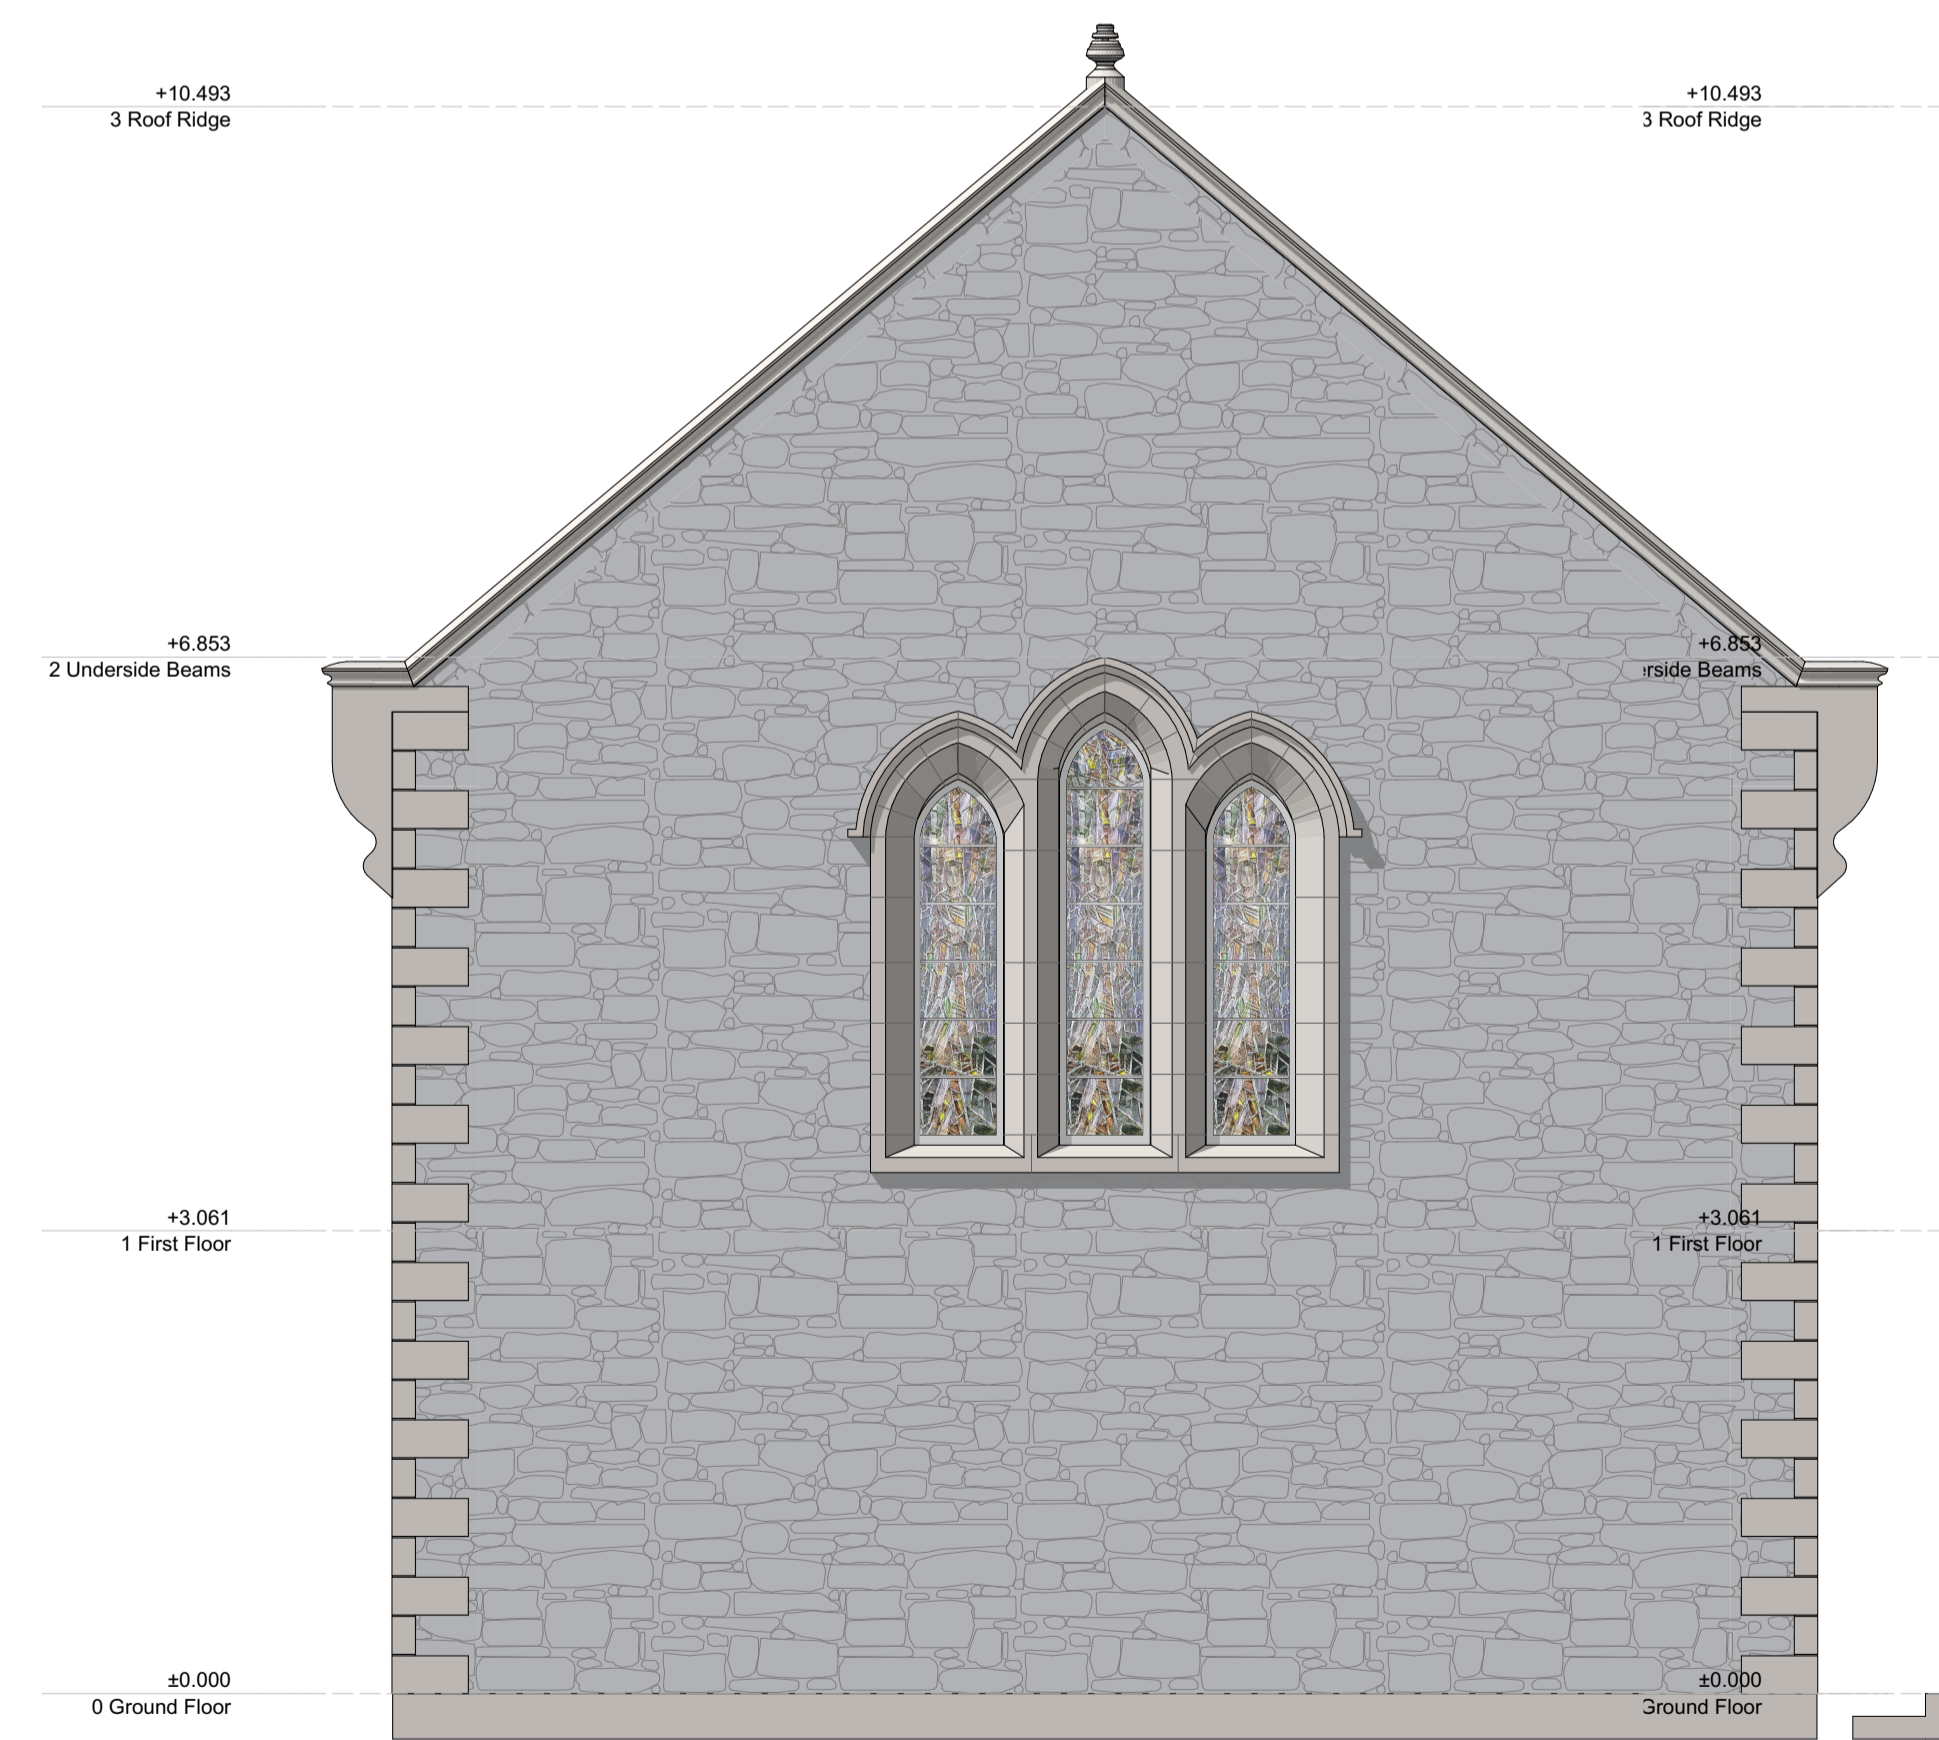


E-02 Existing North Elevation 1:50 1:50



E-03 Existing East Elevation 1:50 1:50



E-04 Existing South Elevation 1:50 1:50

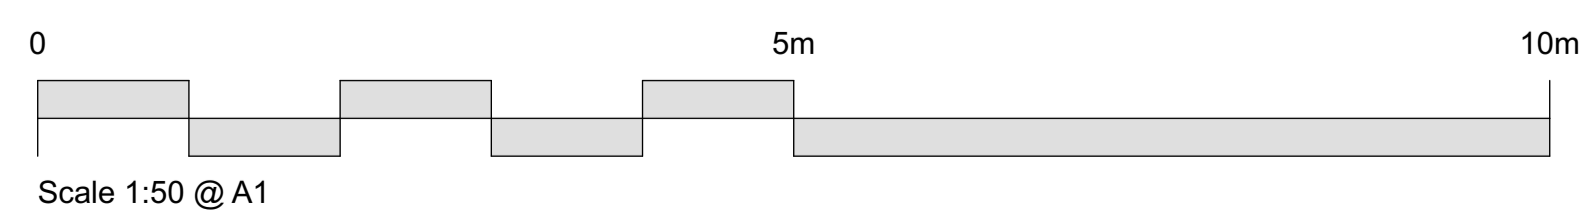

PLANNING APPLICATION

<p>REVISIONS</p> <p><small>Do not scale. All dimensions to be checked on site prior to commencement of work.</small></p> <p>Jewitt and Wilkie architects</p> <p>38 New City Road Glasgow - G4 9JT 0141 552 6929 info@jwarchitects.co.uk www.jwarchitects.co.uk</p>	
JOB TITLE	
Westruther Church for Mr. & Mrs. G. Wright	
DRAWING TITLE	
Existing Elevations	
SCALE: 1:50	DATE: 28.09.22
DRAWN BY: CF	CHECKED BY: JJ
DRAWING NO:	REV:
3638_P_102	