



1. Proposed First Floor 1:50

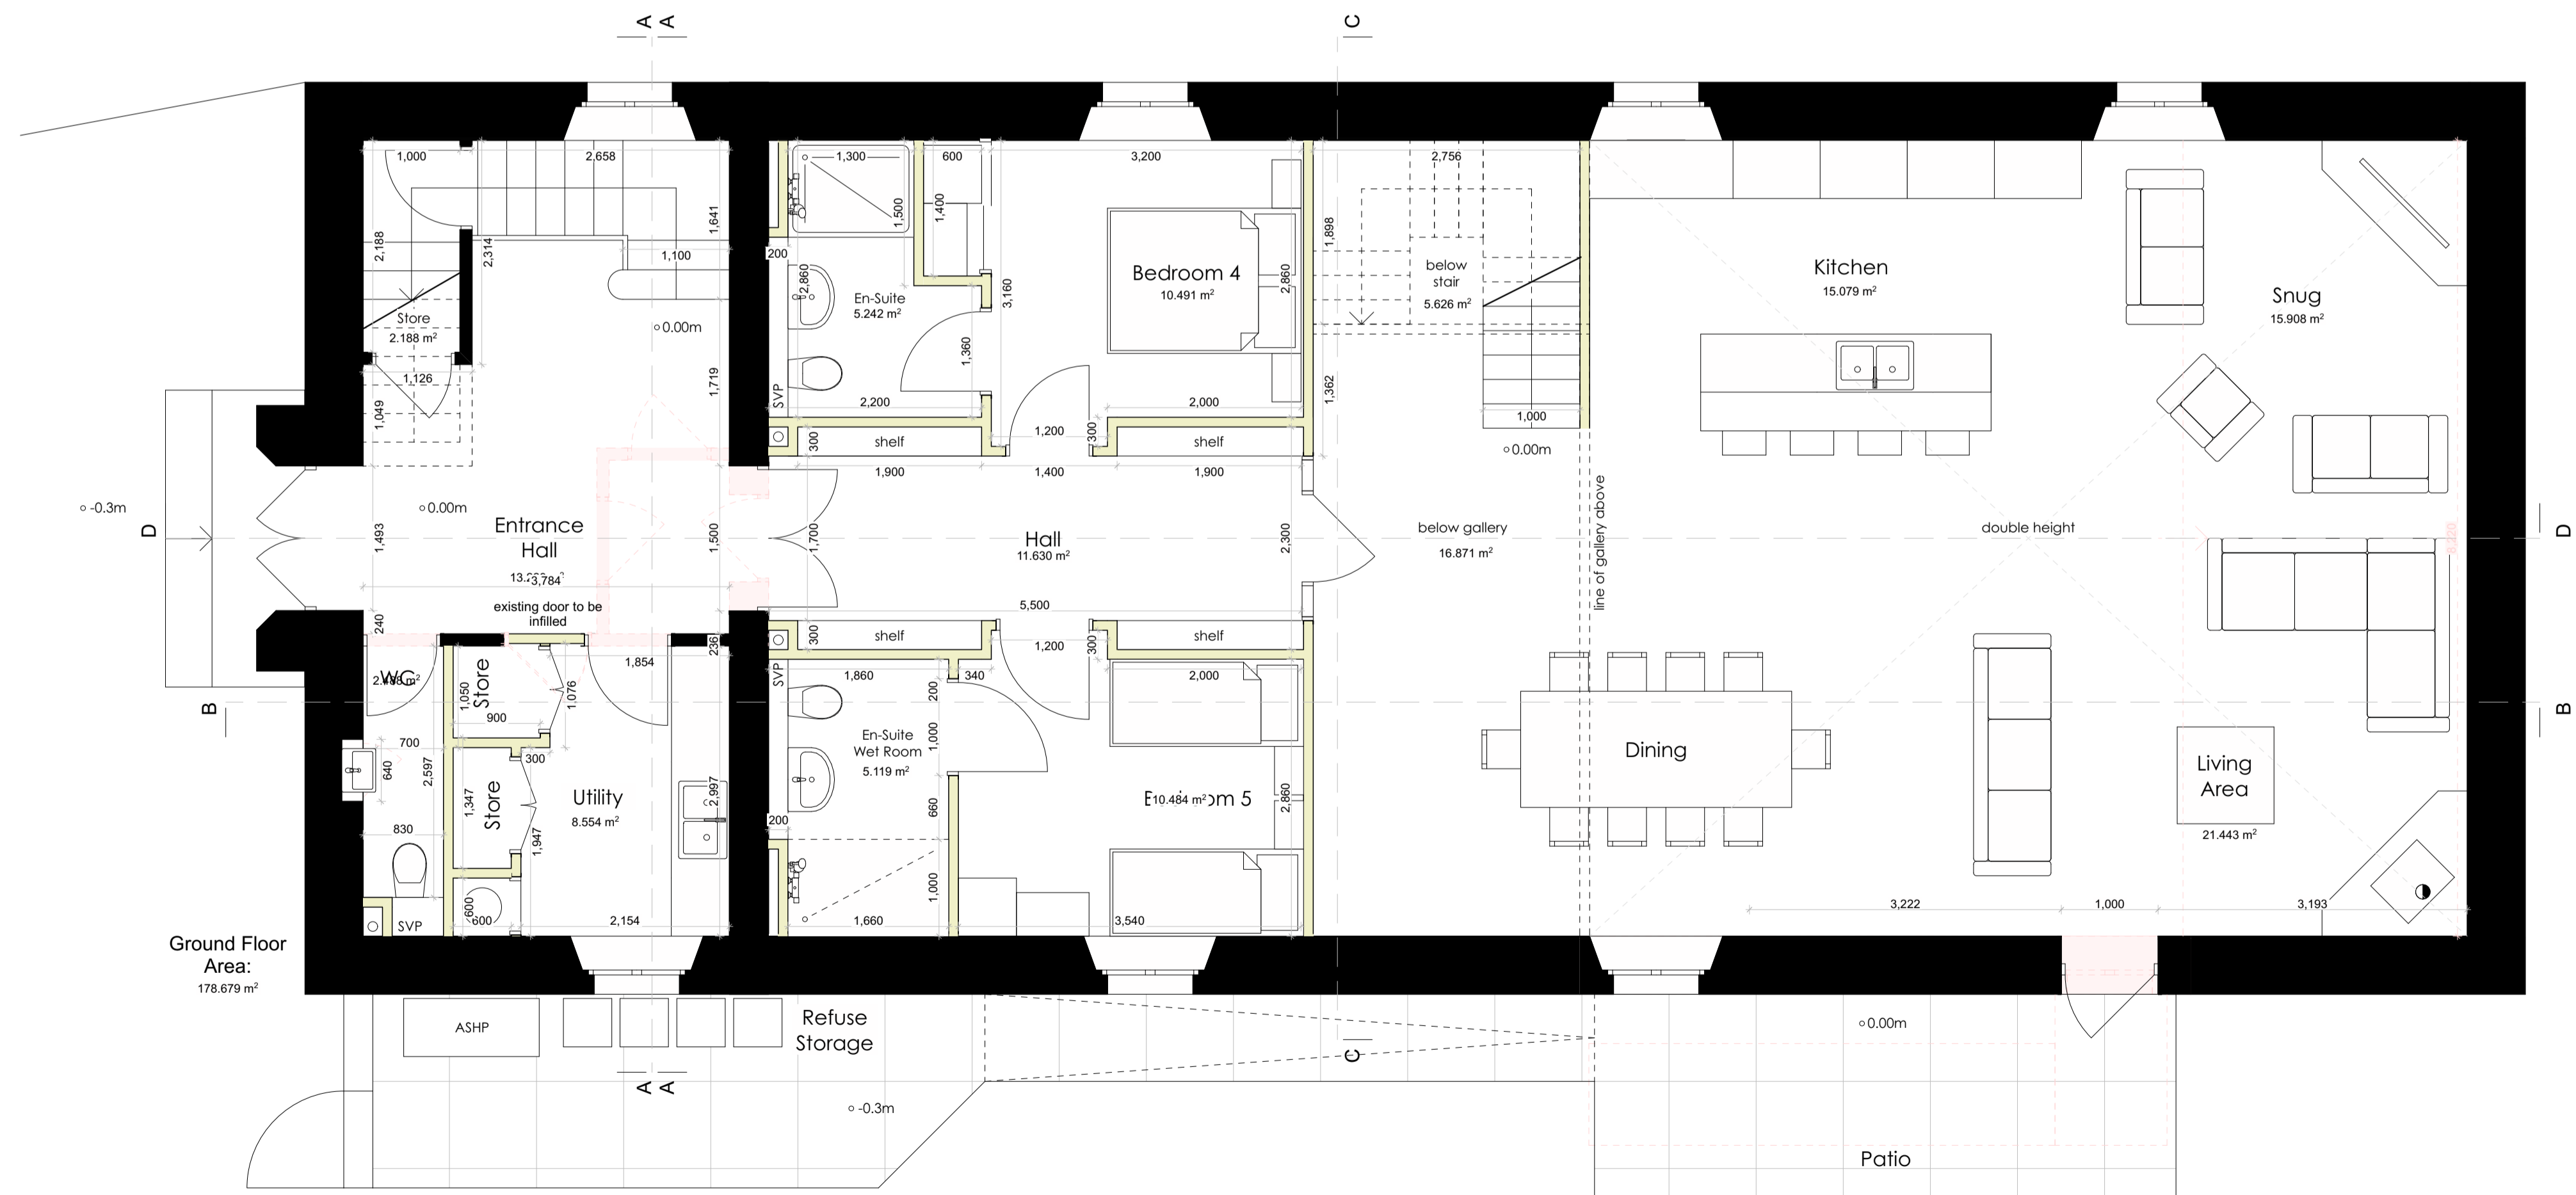

0. Proposed Ground Floor 1:50

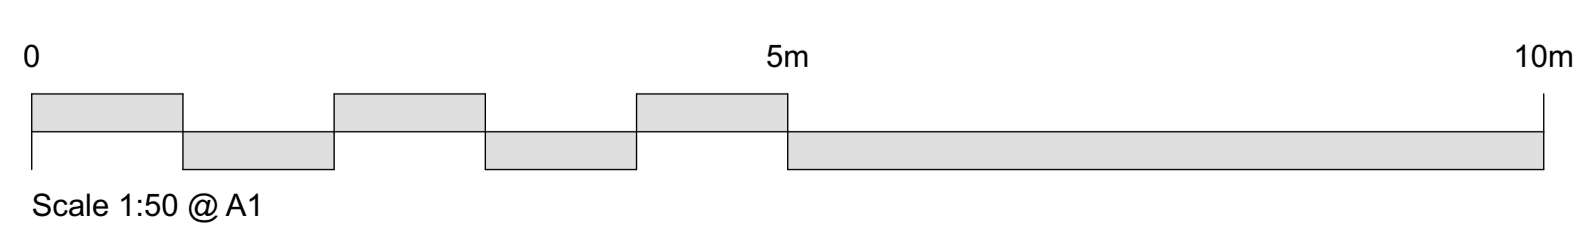

Total Internal Area : 282.835 m<sup>2</sup>

A. Bi-fold door removed. New glazed door to replace existing accessible entrance. 11.01.22. CF

Do not scale. All dimensions to be checked on site prior to commencement of work.

**Jewitt and Wilkie**  
architects

38 New City Road  
Glasgow - G4 9JT  
0141 532 6929  
info@jwarchitects.co.uk  
www.jwarchitects.co.uk

JOB TITLE  
Westruther Church  
for  
Mr. & Mrs. G. Wright

DRAWING TITLE  
Proposed Floor Plans

SCALE: 1:50 DATE: 28.09.22  
DRAWN BY: CF CHECKED BY: JJ  
DRAWING NO: REV:

3638\_P\_300\_A

PLANNING APPLICATION