



1. Proposed First Floor 1:50

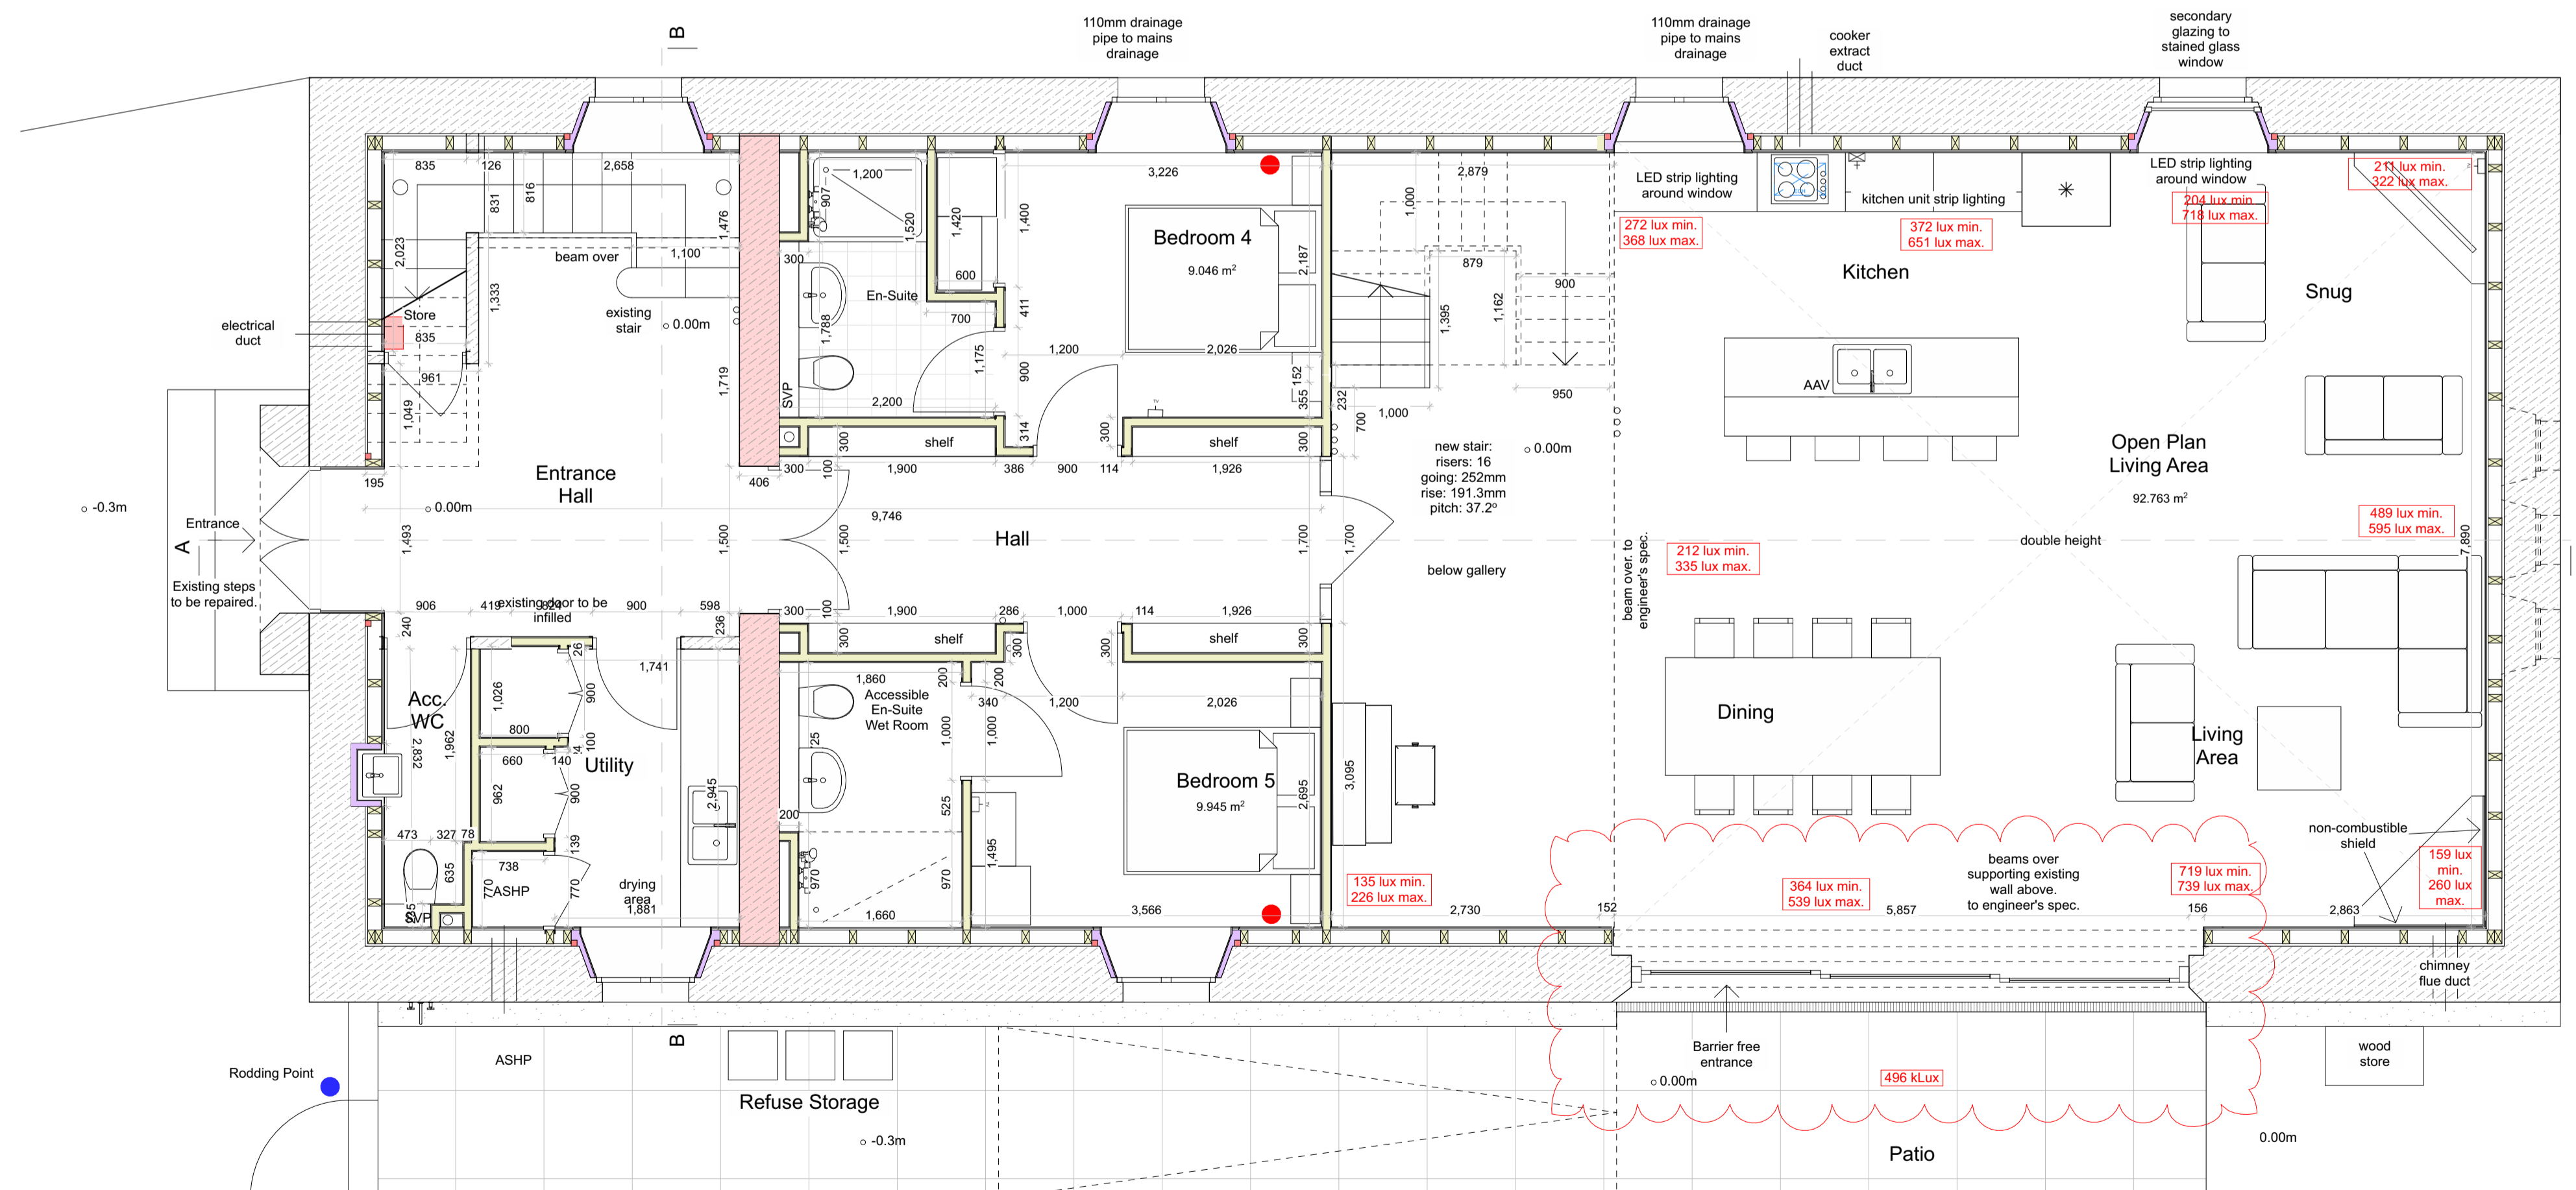

0. Proposed Ground Floor 1:50

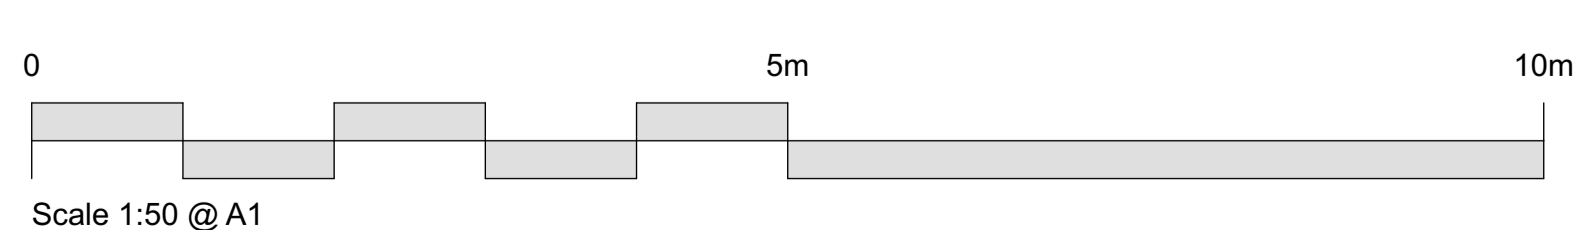

Total Internal Area : 282.835 m<sup>2</sup>

**Key**

... lux min.  
.... lux max.

Min. and max. light meter readings (in lux) as taken at noon, 05/09/2023

A - Light meter readings added to open plan part of floor plan in relation to newly proposed sliding doors. 05.09.23 - SHG

REVISED

Do not scale. All dimensions to be checked on site prior to commencement of work.

**Jewitt and Wilkie architects**

38 New City Road  
Glasgow - G4 5UT  
0141 352 6929  
info@jwarchitects.co.uk  
www.jwarchitects.co.uk

PLANNING APPLICATION

JOB TITLE

**Westruther Church for Mr. & Mrs. G. Wright**

DRAWING TITLE

**Proposed Floor Plans**

SCALE: 1:50 DATE: 28.09.22

DRAWN BY: CF CHECKED BY: JJ

DRAWING NO: REV:

**3638\_P\_300\_A**