


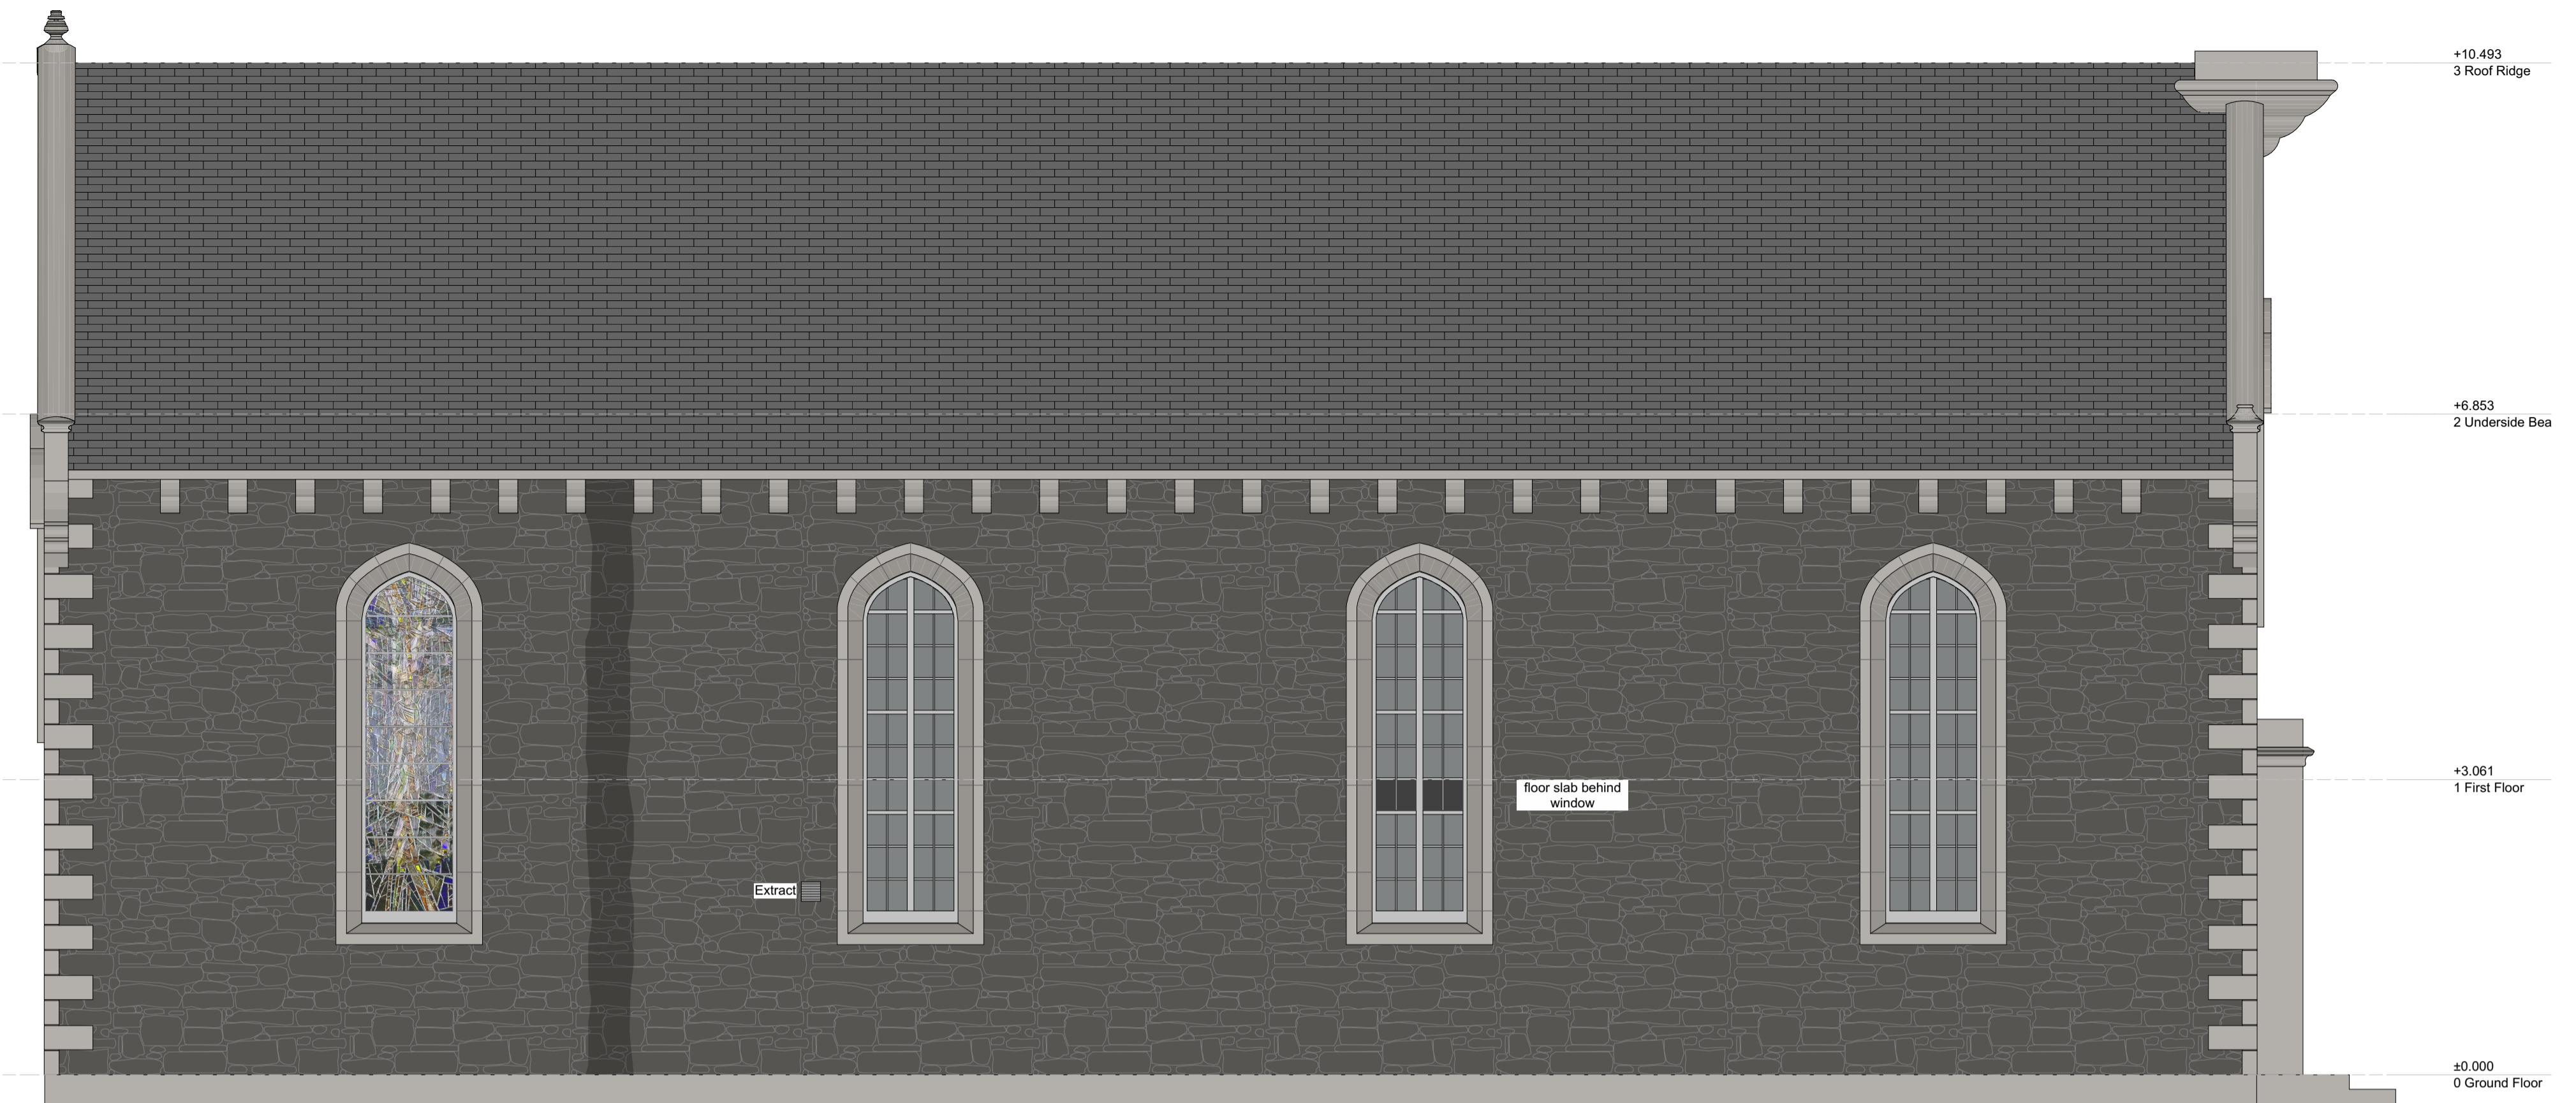


E-01 Proposed West Elevation 1:50




E-02 Proposed North Elevation 1:50



E-03 Proposed East Elevation 1:50

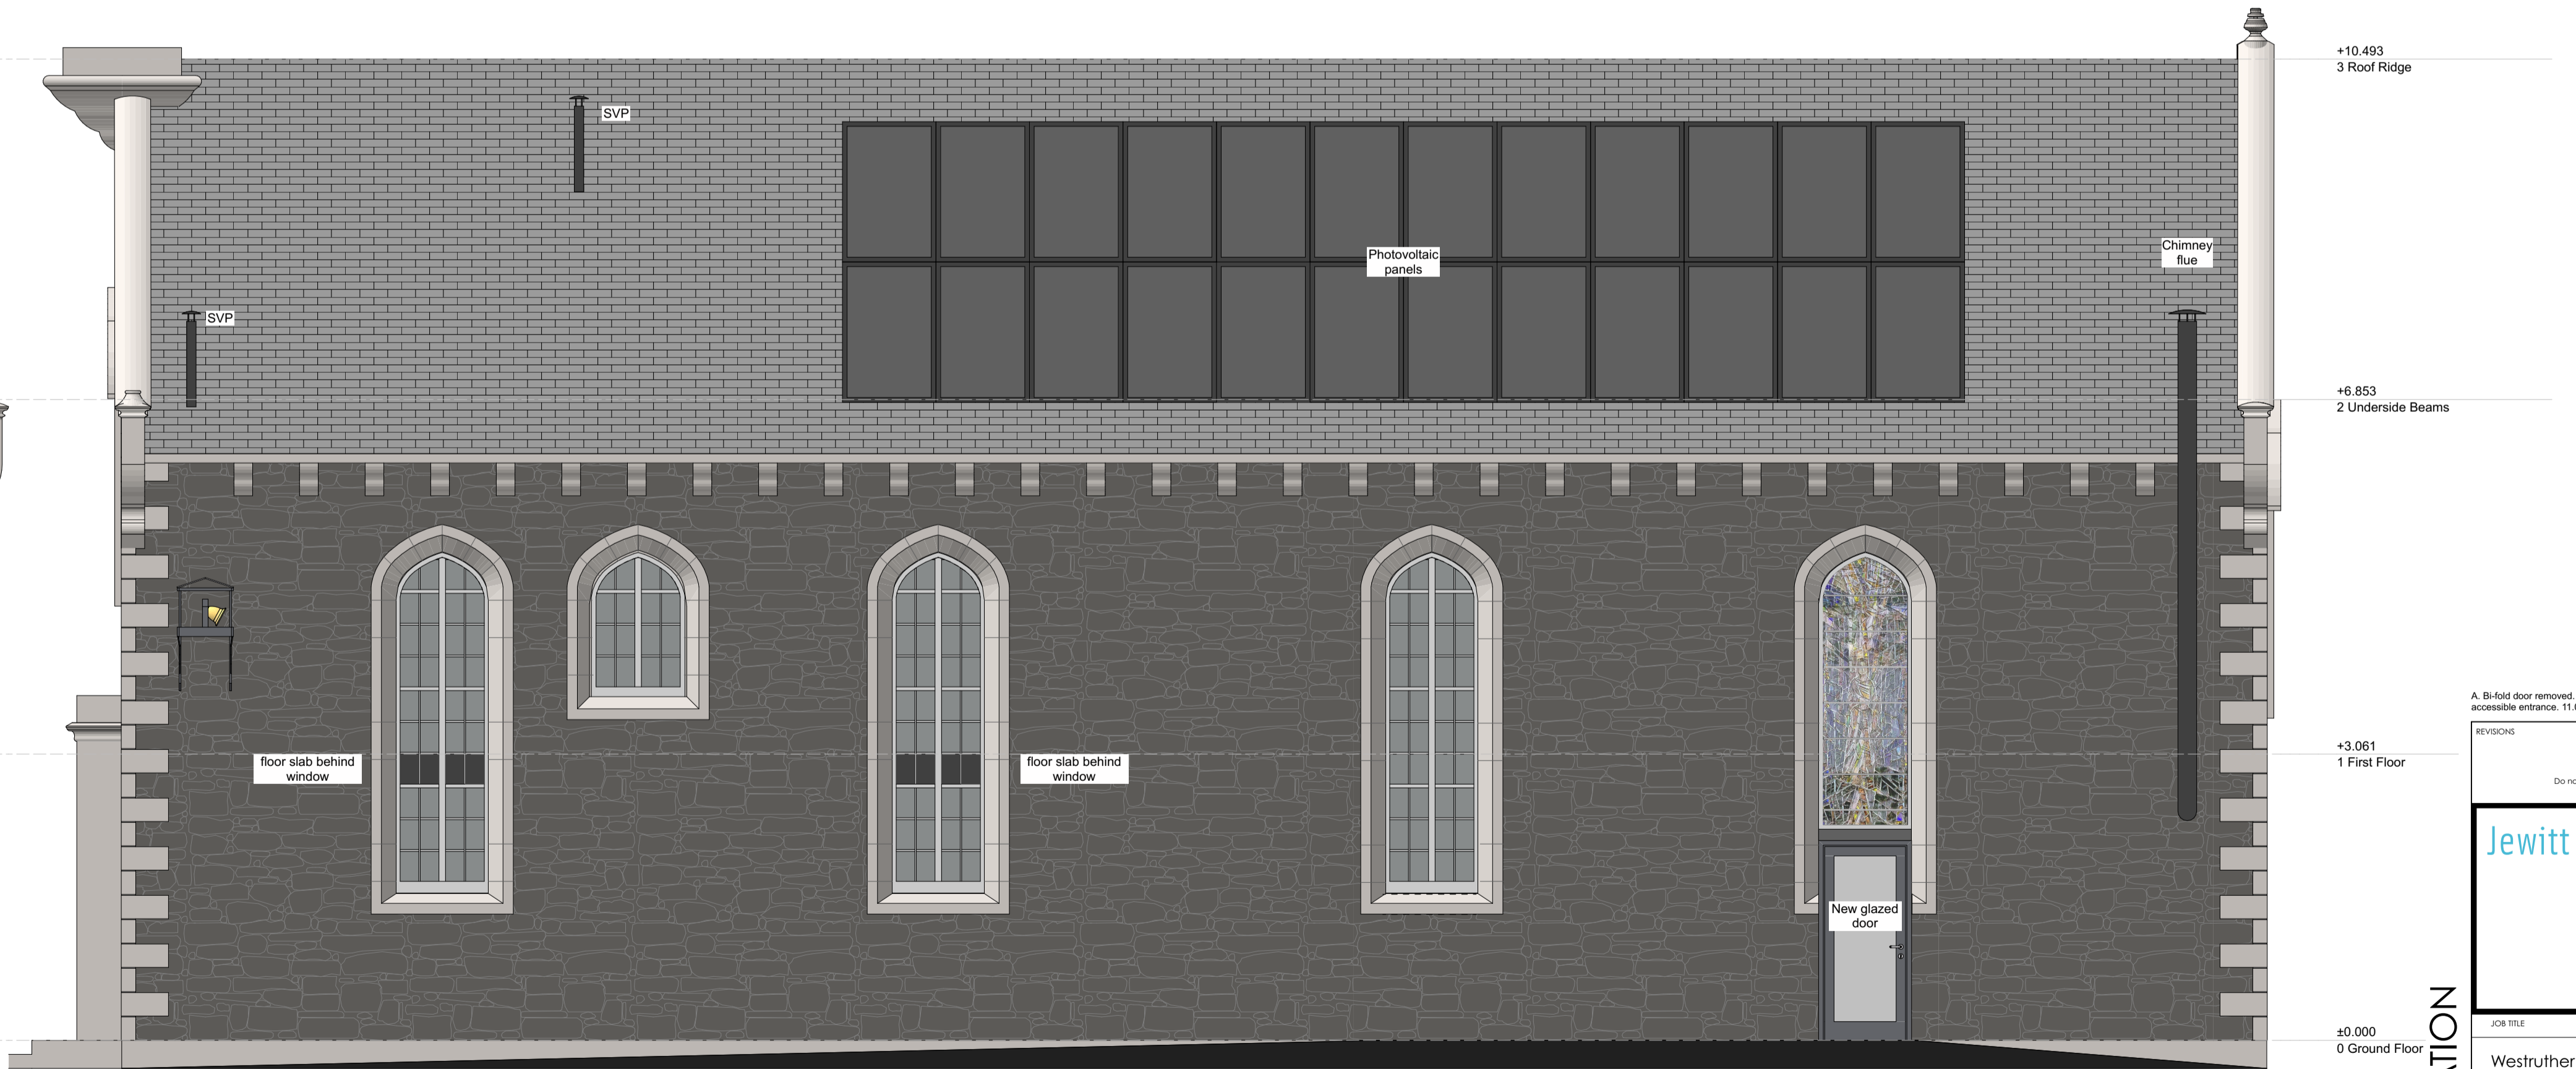

E-09 Proposed South Elevation 1:50

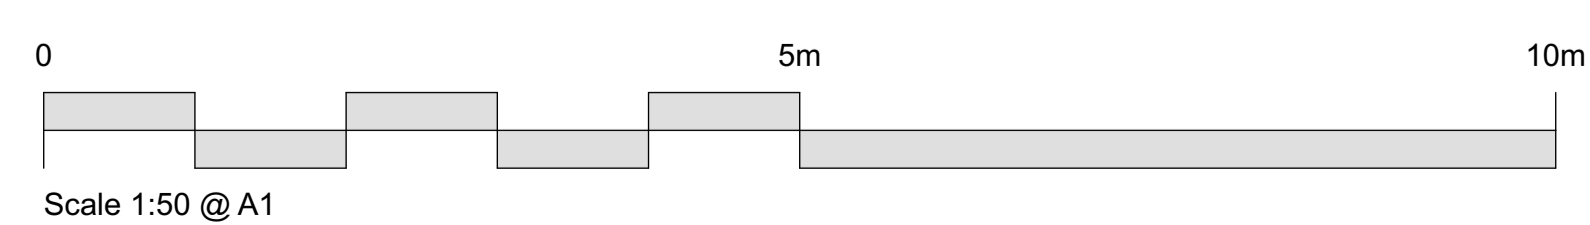

REVISIONS

Do not scale. All dimensions to be checked on site prior to commencement of work.

**Jewitt and Wilkie**  
architects

38 New City Road  
Glasgow - G4 9JT  
0141 352 6929  
info@jwarchitects.co.uk  
www.jwarchitects.co.uk

JOB TITLE

Westruther Church  
for  
Mr. & Mrs. G. Wright

DRAWING TITLE

Proposed Elevations

SCALE: 1:50 DATE: 28.09.22

DRAWN BY: CF CHECKED BY: JJ

DRAWING NO: REV:

**3638\_P\_500\_A**

PLANNING APPLICATION