

Existing Septic Tank from Byreside to be removed

Existing Hume Bank Septic Tank

Byreside

Existing Gate

Plot 4

Plot 5

13 Hume Holdings


Glenholly

Electric Pole and Transformer

B6364

KEY:  
 LAND OUTLINED IN RED = APPLICATION SITE  
 LAND OUTLINED IN BLUE = OWNED BY APPLICANT  
 Ordnance Survey License No. - 100022432

Site Plan  
 Scale: 1:500

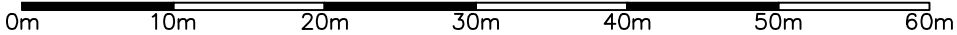

**KEY**

- Existing Drainage
- Overhead Electrical Cables

|   |                 |                     |    |
|---|-----------------|---------------------|----|
| CLIENT:<br>Mrs C Redpath  |                 |                     |    |
| PROJECT:<br>Proposed New Dwellinghouse at Plot 4<br>Hume Holdings, Hume |                 |                     |    |
| DRAWN:<br>TD  | SCALE:<br>1:500 | DATE:<br>29/04/2021 | A3 |

**Richard Amos Ltd.**  
 Chartered Architectural and Building  
 Surveying Services

2 Golden Square, Duns, Berwickshire, TD11 3AW,  
 Tel: (01361) 882599, Fax: (01361) 882577,  
 E-Mail: ra@richardamosltd.co.uk

Registered Office 2 Golden Square, Duns, Berwickshire, TD11 3AW.  
 Registered in Scotland, Company No. 240332 V.A.T. Reg. No. 502 4656 71

TITLE:  
Existing Site Plan

DRAWING NO:  
19/B472/PL05

DO NOT SCALE FROM THIS DRAWING.  
 These drawings are subject to copyright laws: © Richard Amos Ltd

This drawing is for Planning Purposes Only