


The Old Cow Shed, Lennel, Coldstream TD12 4EX



21/01344/FUL
15/12/2021

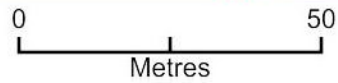

Scottish Borders Council
Town And Country
Planning (Scotland) Act
1997



Plan Produced for: Scottish Borders Council

Date Produced: 15 Aug 2021

Plan Reference Number: TQRQM21226213956443

Scale: 1:1250 @ A4

© Crown copyright and database rights 2021 OS 100042766

REFUSED

subject to the
requirements of the
associated Decision
Notice




REFUSED

subject to the
requirements of the
associated Decision
Notice


The Old Cow Shed, Lennel, Coldstream. TD12 4EX

Planning Ref: 21/01344/FUL


Drawings of proposed Shepherds Huts

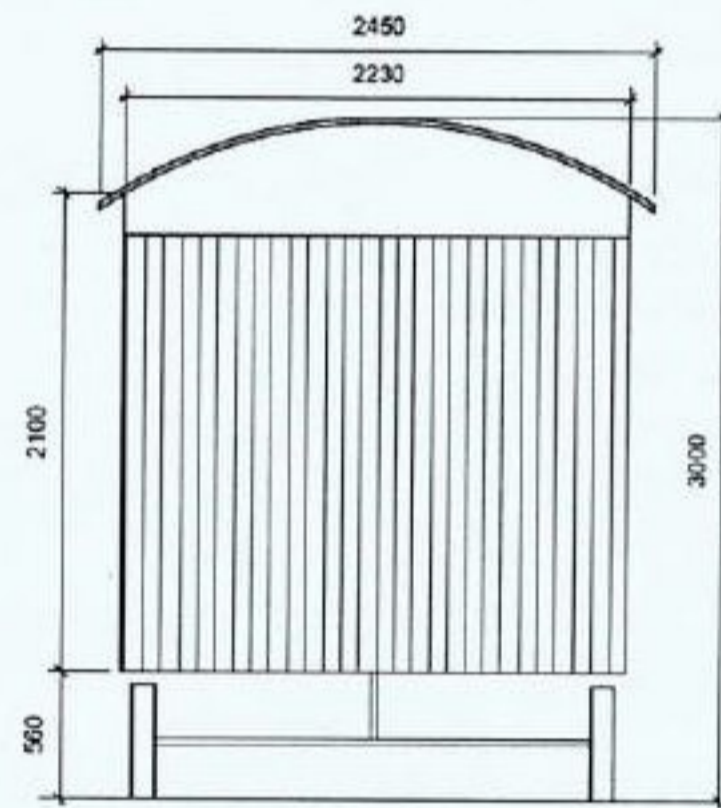

END VIEW

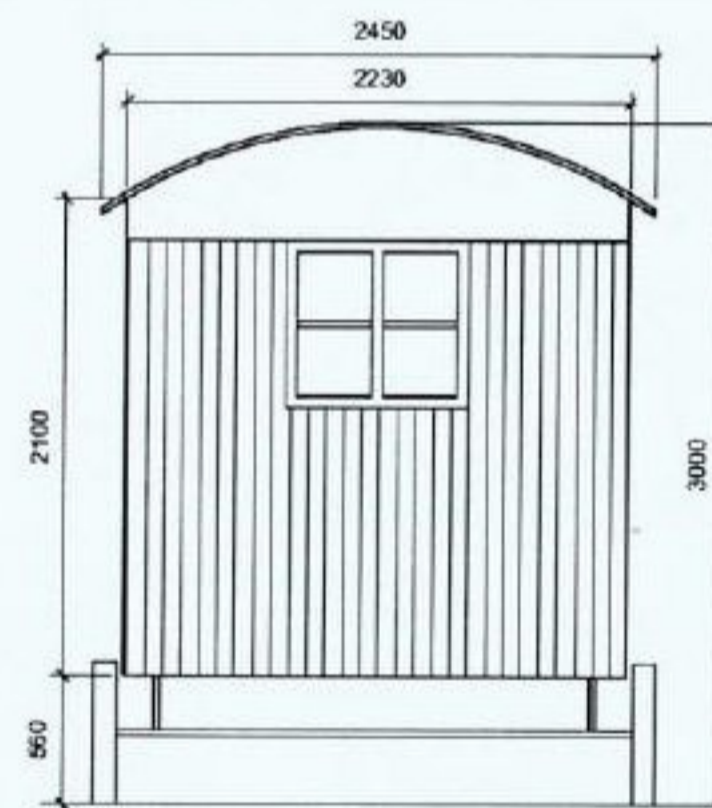

END VIEW

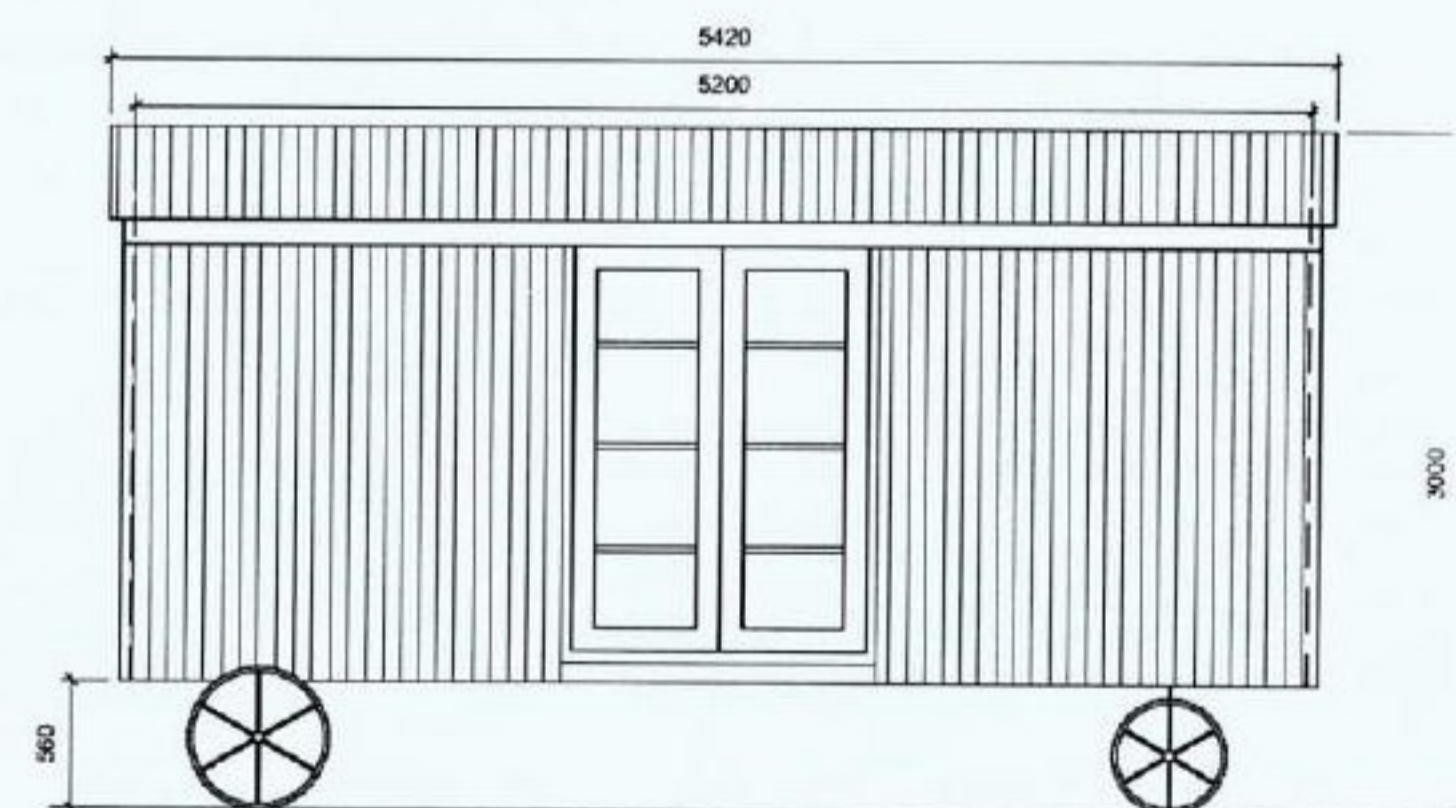

FRONT ELEVATION