


Delgany

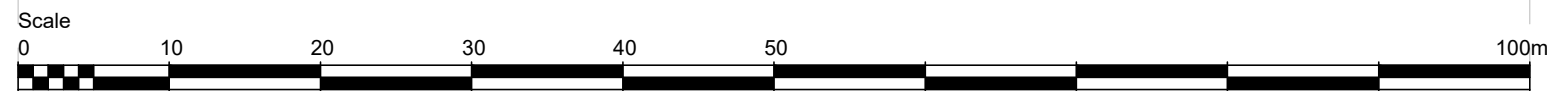

Ordnance Survey (c) Crown Copyright 2021. All rights reserved.  
Licence number 100024244

NOTES

PROJECT  
PROPOSED BUILDING PLOTS AT  
OLD CAMBUS WEST MAINS  
COCKBURNSPATH  
TD13 5YR

CLIENT  
DUNGLASS ESTATE

TITLE  
EXISTING SITE PLAN



The Lumen, St James Boulevard, Newcastle  
Helix, Newcastle upon Tyne, NE4 5BZ  
Tel 0191 917 1444  
www.savills.co.uk

SCALE 1:500 @ A3	DRAWN I.M. DATE MARCH 2021
---------------------	-------------------------------

DRAWING NUMBER  
**5311 / 02 / F**