


17/00005/PPP

Scottish Borders Council
Town And Country
Planning (Scotland) Act
1997

REFUSED
subject to the
requirements of the
associated Decision
Notice

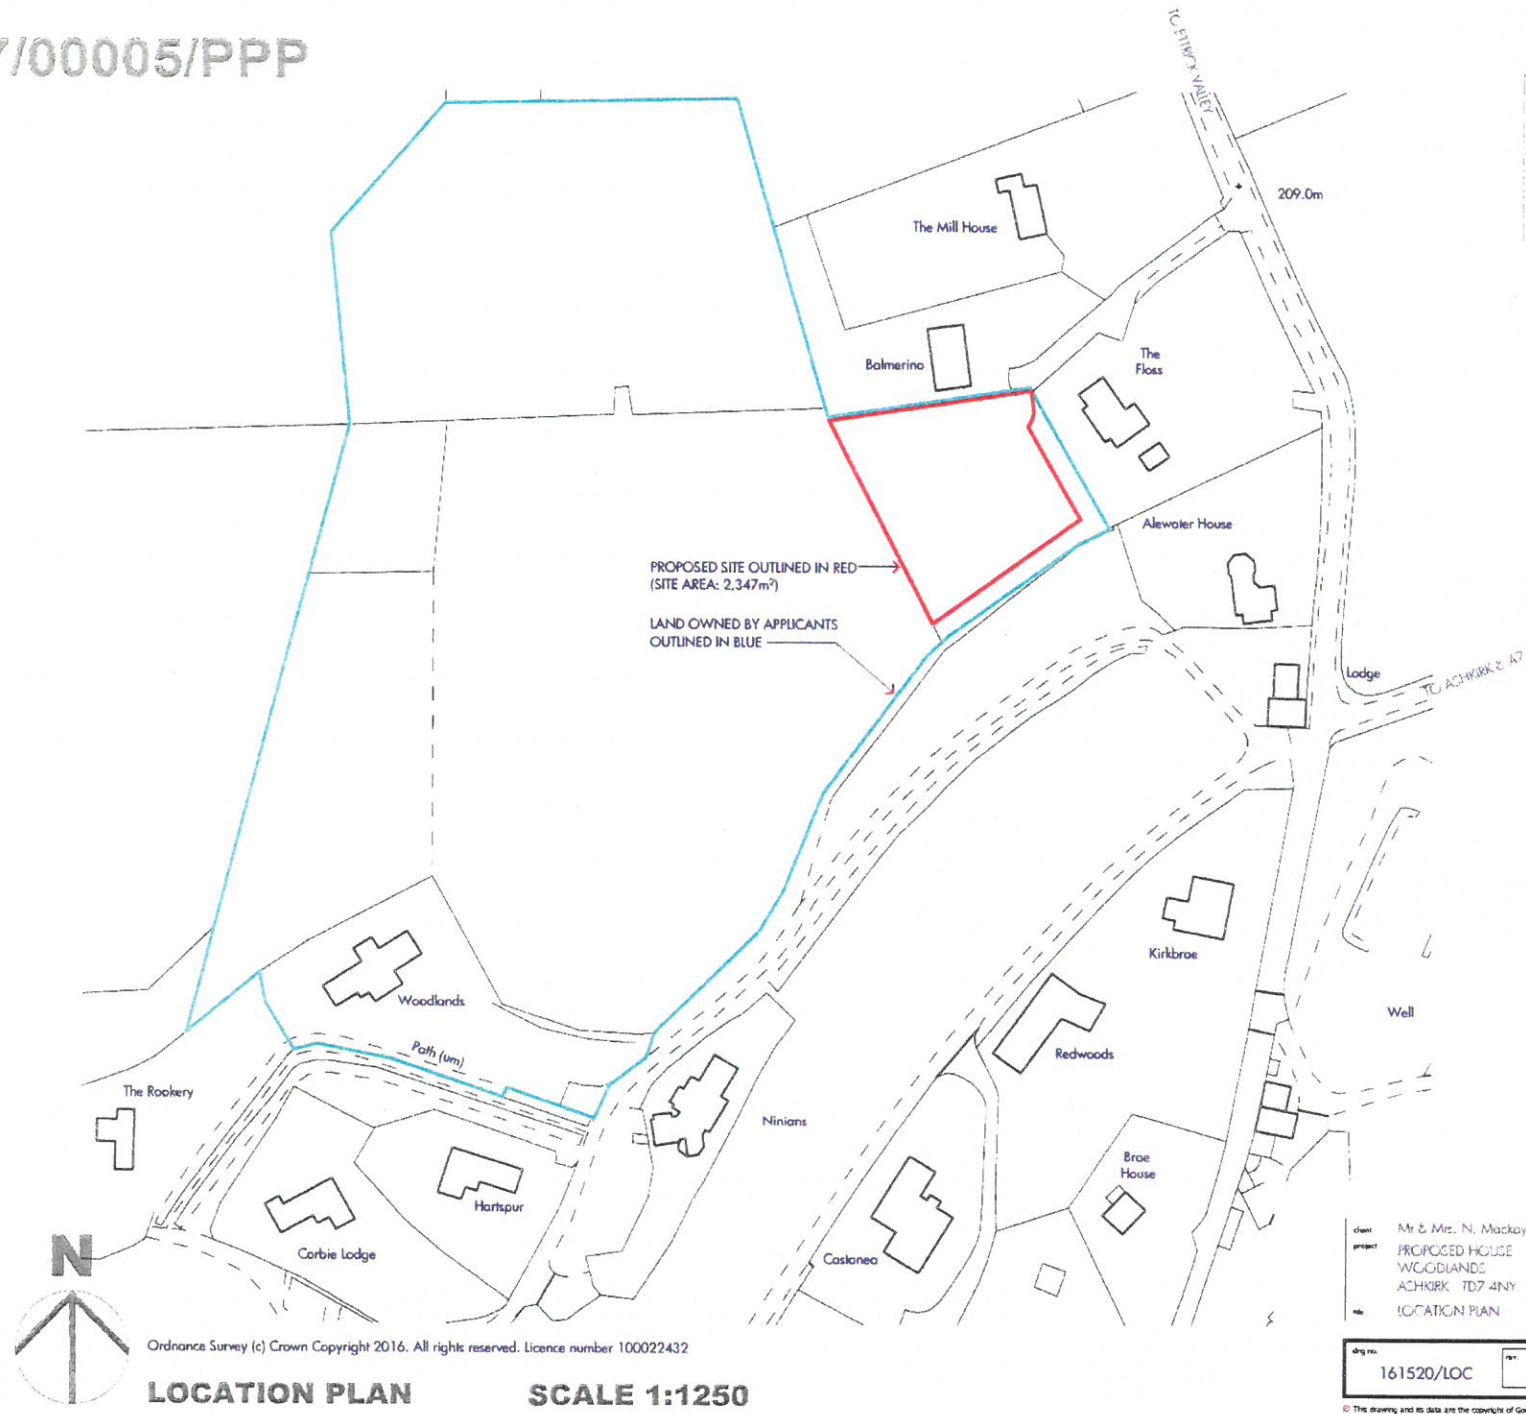

PROPOSED SITE OUTLINED IN RED
(SITE AREA: 2,347m²)
LAND OWNED BY APPLICANTS
OUTLINED IN BLUE



Ordnance Survey (c) Crown Copyright 2016. All rights reserved. Licence number 100022432

LOCATION PLAN **SCALE 1:1250**

client: Mr & Mrs. N. Mackay
project: PROPOSED HOUSE
WOODLANDS
ACHKIRK TD7 4NY
no: LOCATION PLAN

diag no: 161520/LOC
scale: 1:1250 A4S
date: 19 Dec 2016




GORDON MELROSE - MOAT FIFE
BUILDING DESIGN
6 MARKET PLACE
CEIKER
ECRDEC
TD7 4ET
T. 01750 725333
F. 01750 725444
E. gordon@gmbuildingdesign.co.uk
www.gmbuildingdesign.co.uk

© The drawing and its data are the copyright of Gordon Melrose Building Design, and must not be reproduced, copied, or used for any purpose other than that for which it is intended

17/00005/PPP



NORTH ELEVATION

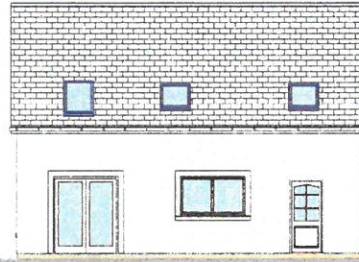

SOUTH ELEVATION



EAST ELEVATION


INDICATIVE ELEVATIONS

NOTE: ELEVATIONS ARE INDICATIVE ONLY. FINAL HOUSE DESIGN TO BE SUBJECT TO A FUTURE FULL PLANNING PERMISSION APPLICATION.

Scottish Borders Council
Town And Country
Planning (Scotland) Act
1997

REFUSED

subject to the
requirements of the
associated Decision
Notice

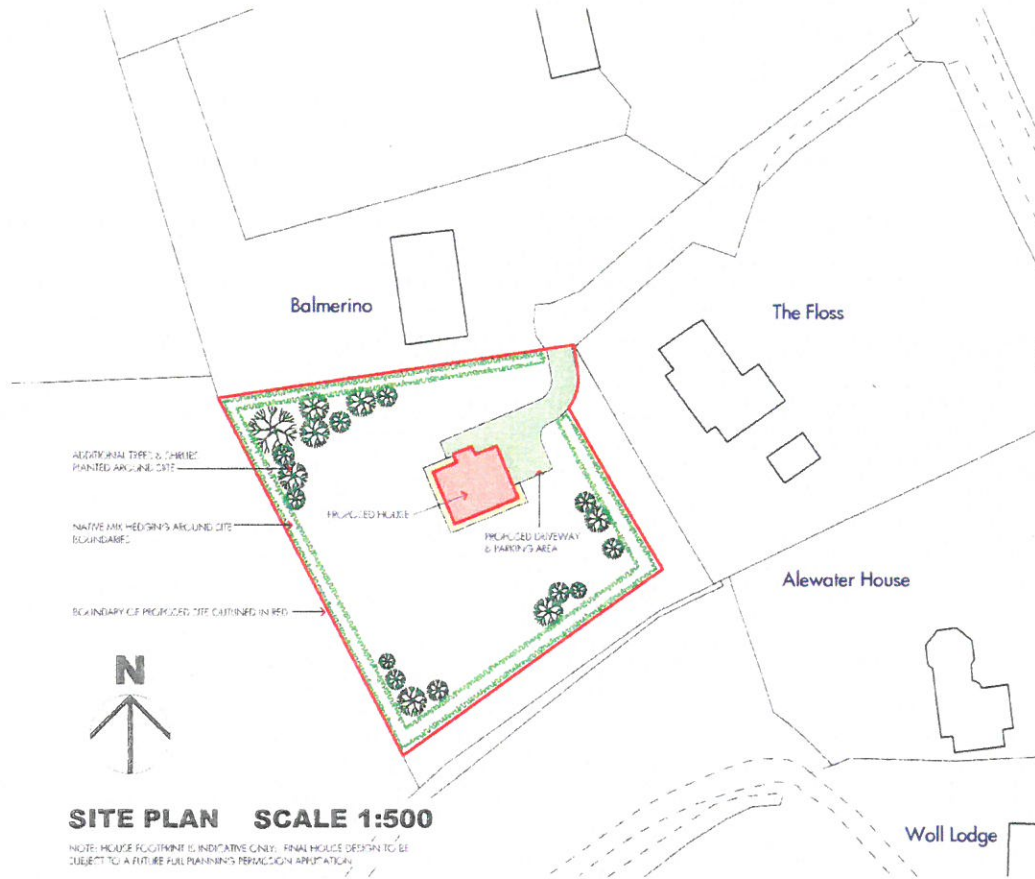

SITE PLAN SCALE 1:500

NOTE: HOUSE FOOTPRINT IS INDICATIVE ONLY. FINAL HOUSE DESIGN TO BE SUBJECT TO A FUTURE FULL PLANNING PERMISSION APPLICATION.

Client	Mr & Mrs. N. Mackay
Project	PROPOSED HOUSE
Address	WOLLEBURNE, ABERDEEN, TD7 4NP
Site	SITE PLAN & INDICATIVE ELEVATIONS
Ref No	161520/PL/01



GORDON NEILSON MPhil FRD
SURVIVAL DESIGN
6 MARKET PLACE
LEBKIP
LEBKIP
TD7 4EP
T: 01750 725333
F: 01750 725444
E: gordon@gnandp.co.uk
www.gnandp.co.uk

© The drawing and its data are the copyright of Gordon Neill & Partners. Design, and must not be reproduced, copied, or used for any purpose other than that for which it is intended.