

Location Plan

Rev B - Boundary of the land owned by the applicant revised - 11/04/2018 - RP

# Proposed Dwellinghouse

@ Land to SW of Linthill Cottages, Linthill, Melrose


Scale: 1:2500  
 Number: 9176/B/01-01  
 © 14/04/2018 10:40:00 AM - Rev. B

1 Wilderhaugh  
 Galashiels  
 TD1 1QJ  
 Tel 01896 753077  
 Fax 01896 756046 email  
 gala@camerons.ltd.uk  
 www.camerons.ltd.uk

**camerons**

**REFUSED**

subject to the  
requirements of the  
associated Decision  
Notice

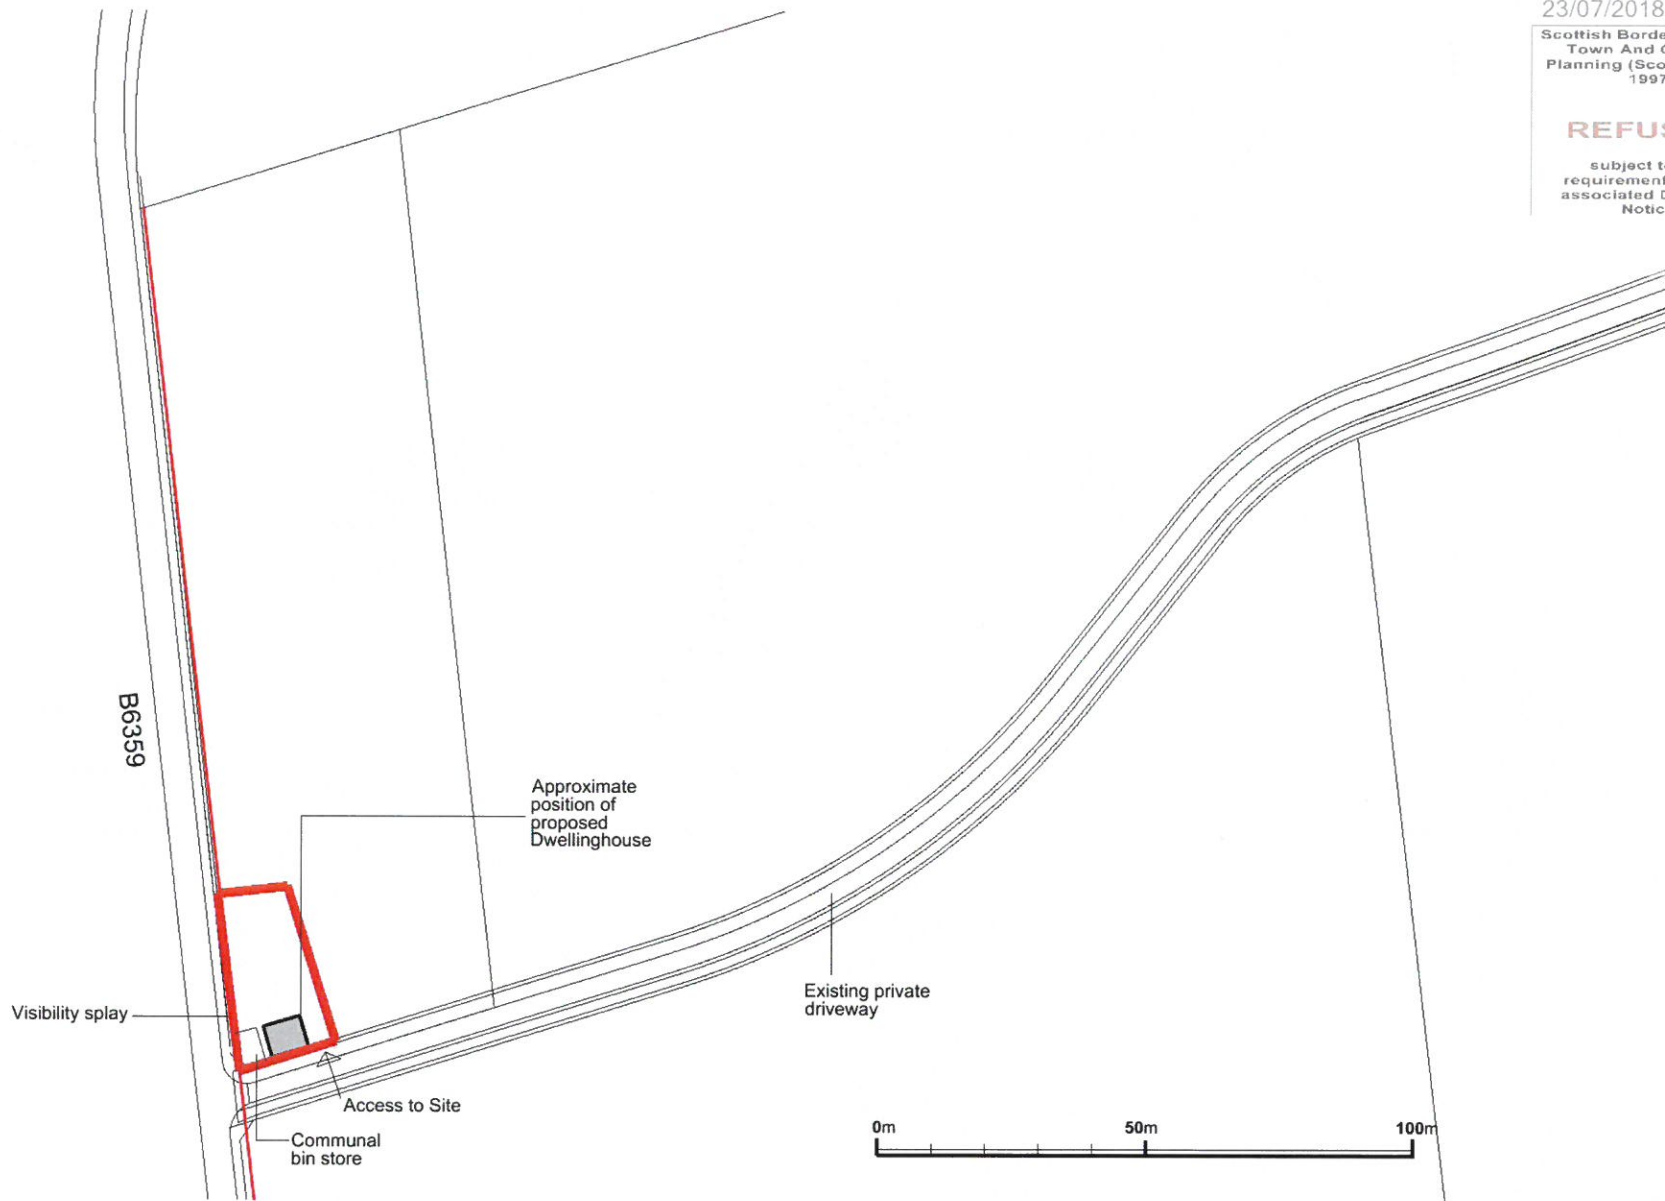

Proposed Site Plan

Proposed Dwellinghouse  
@ Land to SW of Linthill Cottages, Linthill, Melrose

Rev A - Site boundary revised - 05/03/2015 - MK

Scale: 1:1000 @ A3  
Number: 9176/A/01-02 Rev: A  
© 2018 Camerons Ltd



1 Wilderhaugh  
Galashiels  
TD1 1QJ  
Tel 01896 753077  
Fax 01896 756046 email  
gala@camerons.ltd.uk  
www.camerons.ltd.uk

camerons