




LOCATION PLAN SCALE 1:1250

**ALCOHOL DISPLAY LEGEND:**

- 5 = BEER TAP (BAR MOUNTED)
- 6 = CHILLED ALCOHOL DISPLAY (LOW LEVEL) : W = 0.90m H = 0.90m
- 7 = ALCOHOL DISPLAY (SPIRITS) - HIGH LEVEL : W = 1.05m H = 1.00m
- 8 = ALCOHOL DISPLAY (WINES) - HIGH LEVEL : W = 0.45m H = 0.40m

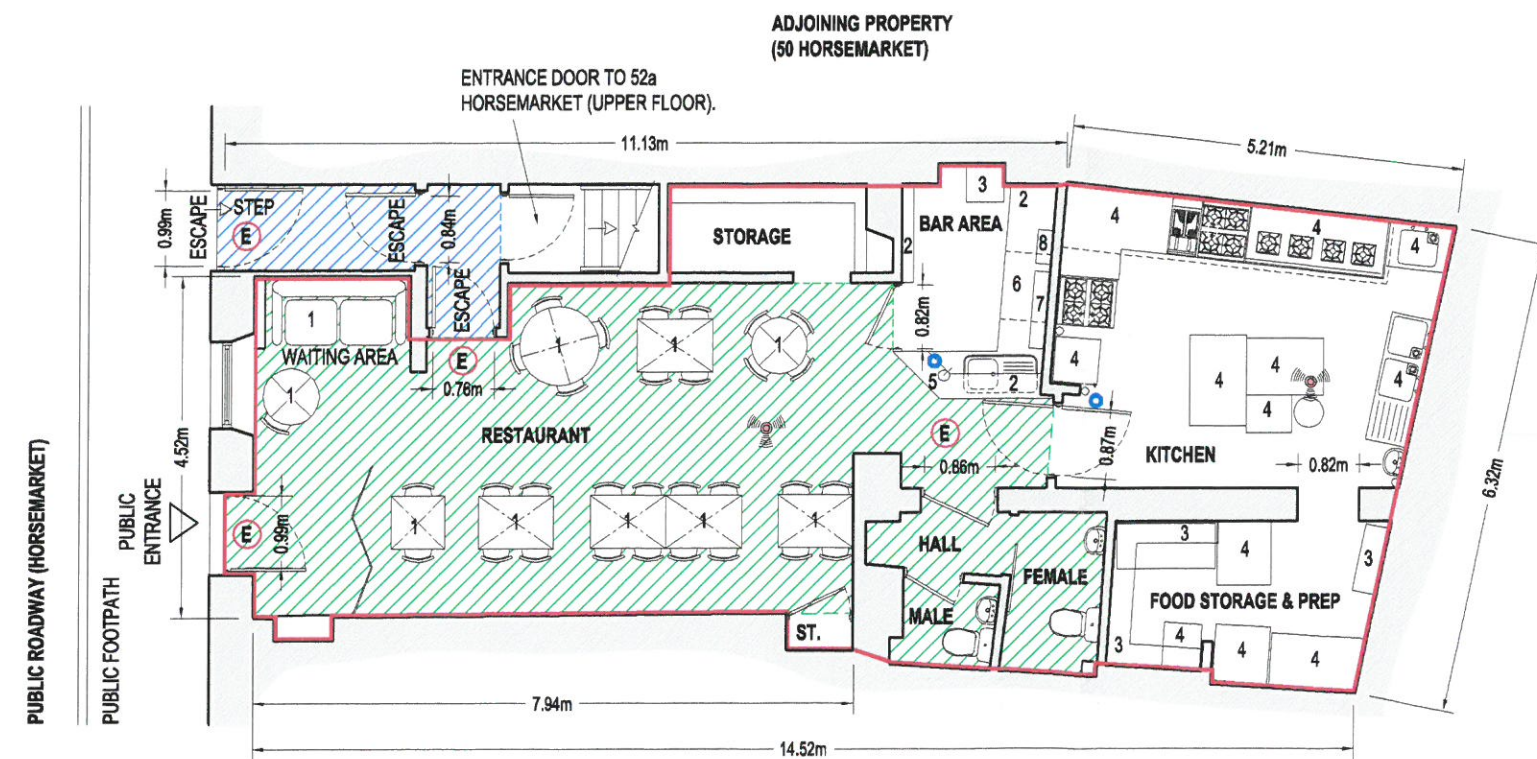

**LEGEND:**

- LICENSED AREA
- COMMUNAL AREA
- AREA TO WHICH CHILDREN & PUBLIC ARE PERMITTED
- BATTERY OPERATED SMOKE DETECTOR
- FIRE EXTINGUISHER (POWDER)
- EMERGENCY LIGHTING
- 1 = MOVEABLE FURNITURE
- 2 = BAR COUNTER
- 3 = STORAGE RACKING / SHELVING / UNITS
- 4 = KITCHEN UNITS / CATERING EQUIPMENT / FOOD STORAGE

RAMP UP TO FLOOR LEVEL FROM PAVEMENT (0.05m TOTAL RISE)

**AREAS:**  
 GROUND FLOOR RESTAURANT (PUBLIC AREA): 38.25m<sup>2</sup>  
 GROUND FLOOR TOTAL: 85.91m<sup>2</sup>



**52 HORSEMARKET**  
**KELSO** TD5 7AE

**GROUND FLOOR PLAN**

SCALE - 1:100 @ A3  
 DRAWN - AMCG  
 DATE - 28.05.08