


18/01215/FUL
RECEIVED 10 SEP 2018

Scottish Borders Council
Environment &
Infrastructure

31 OCT 2018

Town & Country Planning (Scotland) Act
REFUSED

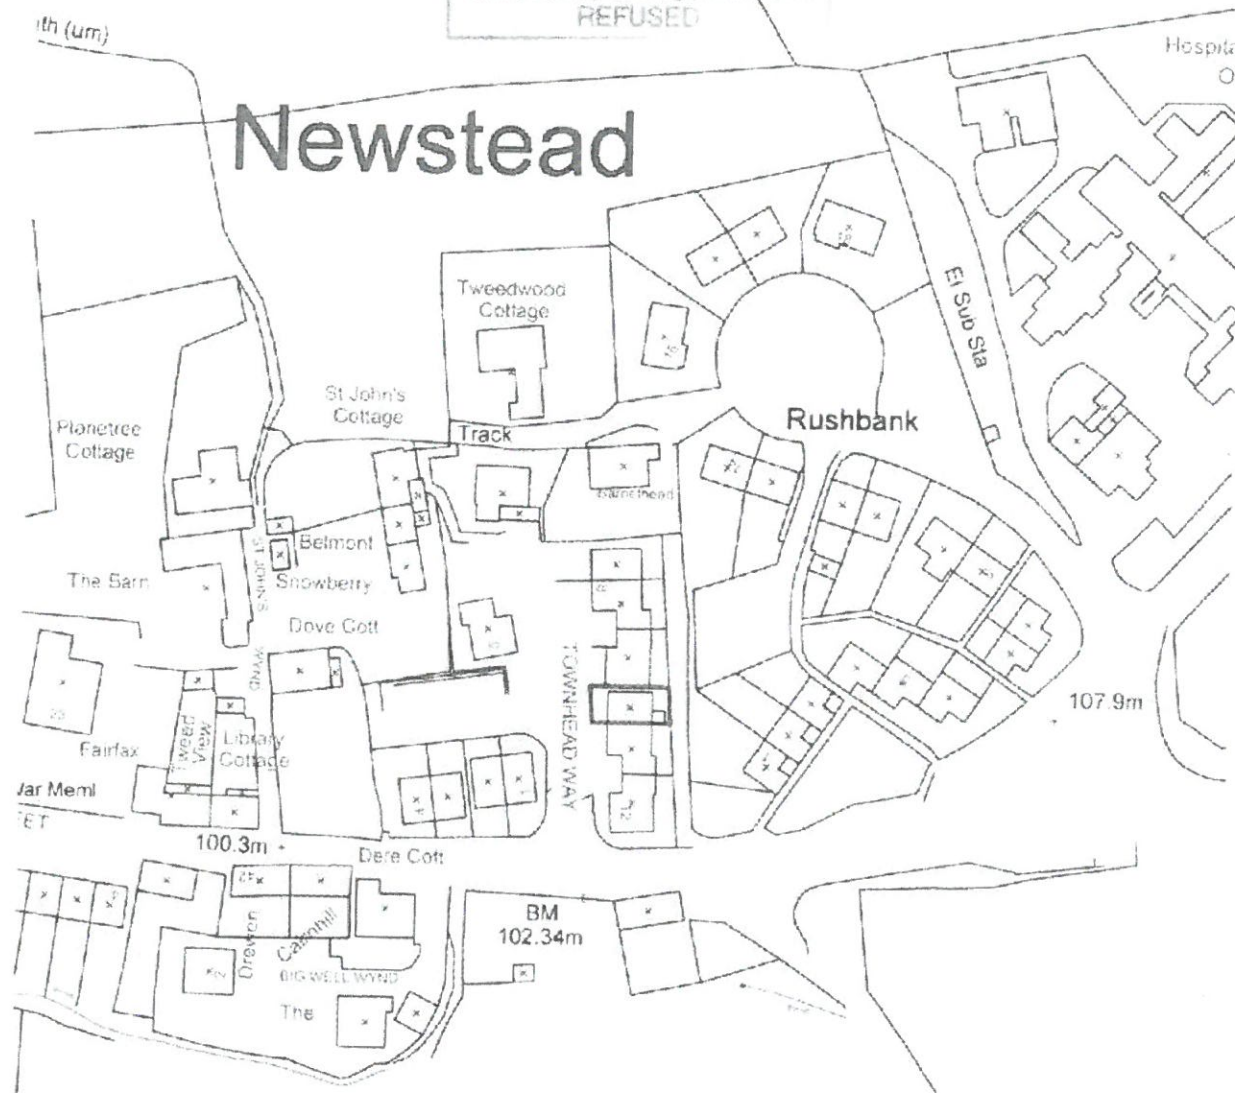

Location Plan

Scale: 1:1250

0m 25m 50m 75m 100m 125m 150m

Ordnance Survey License No - #####

Do not scale off this drawing
All dimensions must be checked on site prior to ordering materials and construction

CLIENT:

Mr & Mrs Patterson

PROJECT:

Proposed Extension to 10 Townhead
Way Newstead, Melrose TD6 9BU

TITLE:

Location Plan

DRAWING NO:

18/B608/LC01

DRAWN:

DS

SCALE:

1:1250

DATE:

06/09/18


A4

Richard Amos Ltd.

**Chartered Architectural and Building
Surveying Services**

2 Golden Square, Duns, Berwickshire, TD11 3AW,
Tel: (01361) 882599, Fax: (01361) 882577,
E-Mail: ra@richardamosltd.co.uk

Registered Office 2 Golden Square, Duns, Berwickshire, TD11 3AW.
Registered in Scotland, Company No. 240332 V.A.T. Reg. No. 502 4656 71

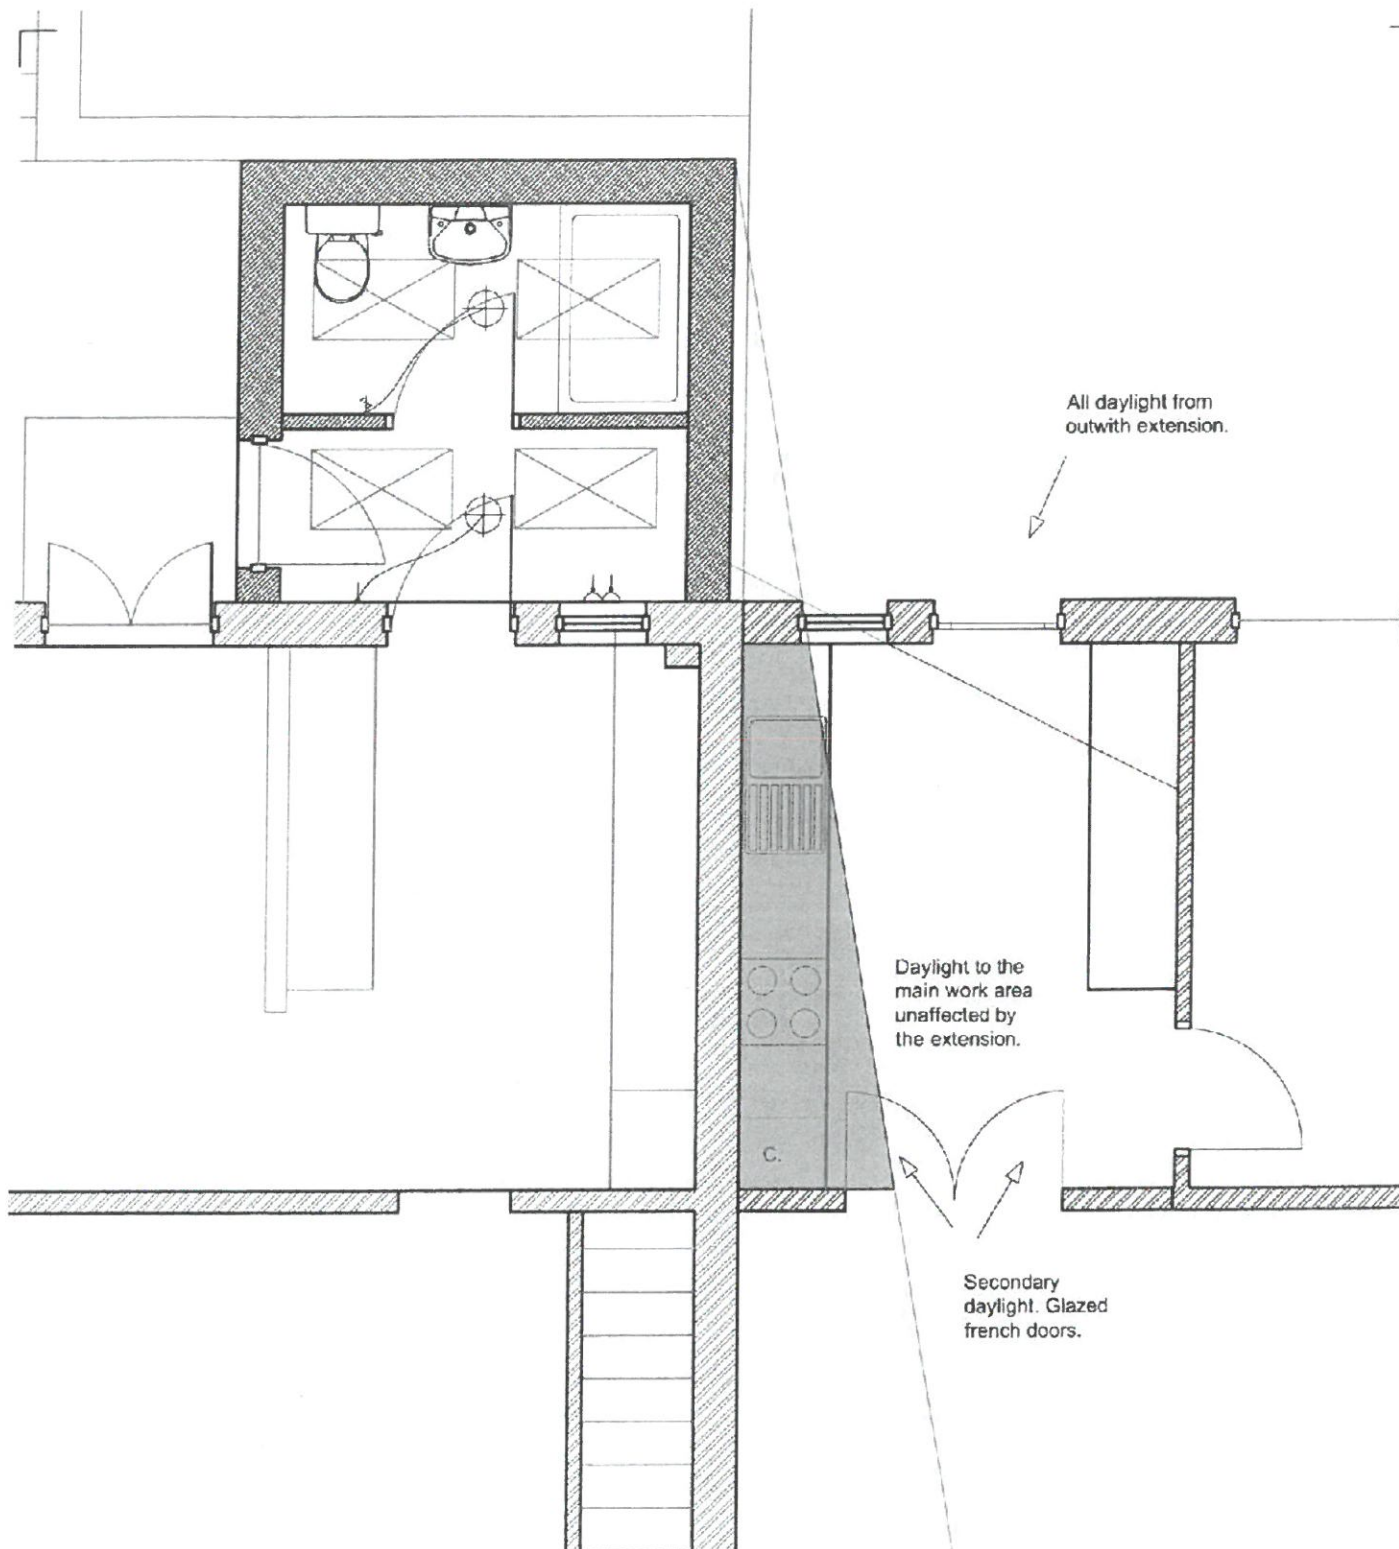

Do not scale off this drawing.
All dimensions must be checked on site prior to ordering materials and construction.

CLIENT:
Mr & Mrs Patterson

PROJECT:
Proposed Extension to 10 Townhead
Way Newstead, Melrose TD6 9BU

TITLE:
Waldram Table

DRAWING NO:
18/B608/SK09

DRAWN:
JF

SCALE:
1:50

DATE:
29/11/2018

A4

© **Richard Amos Ltd.**

**Chartered Architectural and Building
Surveying Services**

2 Golden Square, Duns, Berwickshire, TD11 3AW,
Tel: (01361) 882599, Fax: (01361) 882577,
E-Mail: ra@richardamosltd.co.uk

Registered Office 2 Golden Square, Duns, Berwickshire, TD11 3AW.
Registered in Scotland, Company No. 240332 V.A.T. Reg. No. 502 4656 71



Do not scale off this drawing.
All dimensions must be checked on site prior to ordering materials and construction.

CLIENT:
Mr & Mrs Patterson

PROJECT:
Proposed Extension to 10 Townhead
Way Newstead, Melrose TD6 9BU

TITLE:
East Elevation

DRAWING NO:
18/B608/LC01

DRAWN:
DS

SCALE:

DATE:
06/09/18

A4

Richard Amos Ltd.
**Chartered Architectural and Building
Surveying Services**

2 Golden Square, Duns, Berwickshire, TD11 3AW,
Tel: (01361) 882599, Fax: (01361) 882577,
E-Mail: ra@richardamosltd.co.uk

Registered Office 2 Golden Square, Duns, Berwickshire, TD11 3AW.
Registered in Scotland, Company No. 240332 V.A.T. Reg. No. 502 4656 71




Do not scale off this drawing.
All dimensions must be checked on site prior to ordering materials and construction.

A4

Registered Office 2 Golden Square, Duns, Berwickshire, TD11 3AW.
Registered in Scotland, Company No. 240332 V.A.T. Reg. No. 502 4656 71


10/00385/FUL

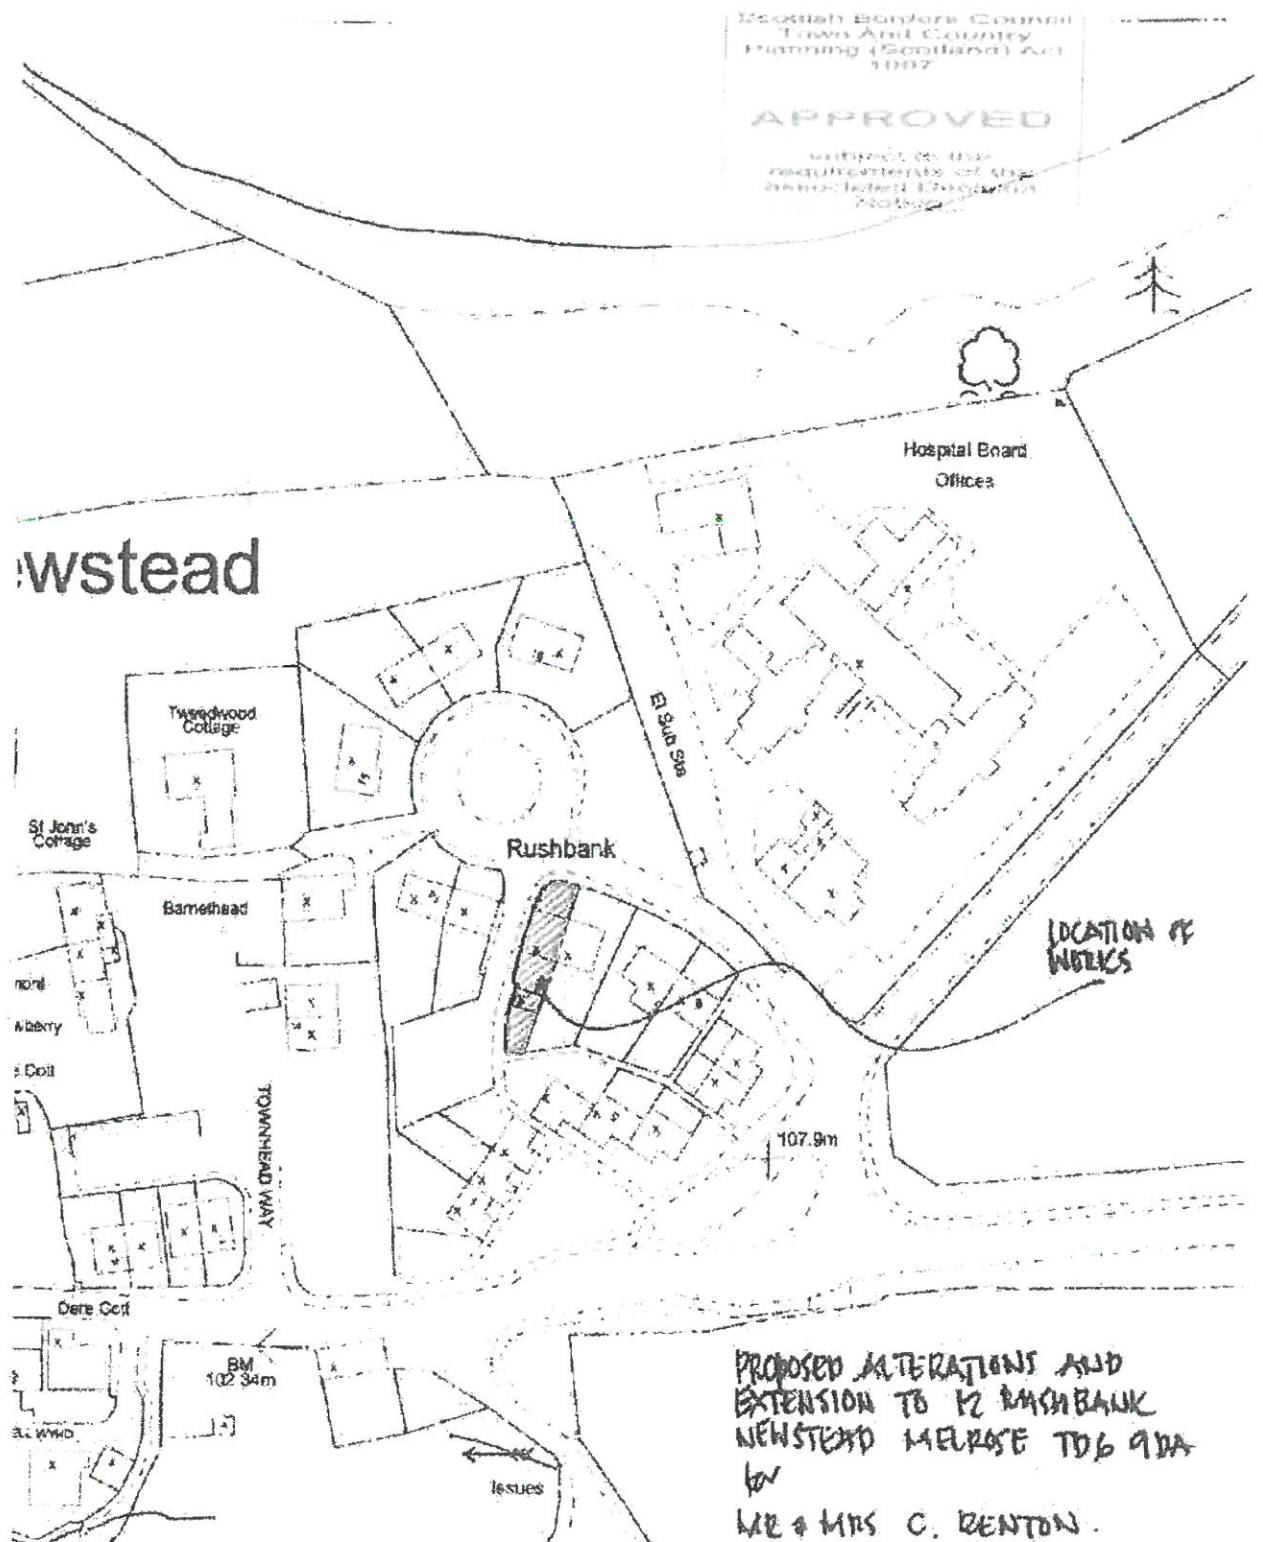

RECEIVED 30 SEP 2010

10/00385/FUL


Scottish Borders Council
Town & Country Planning (Scotland) Act
APPROVED
(Subject to conditions)
30 SEP 2010
Planning & Economic
Development Department

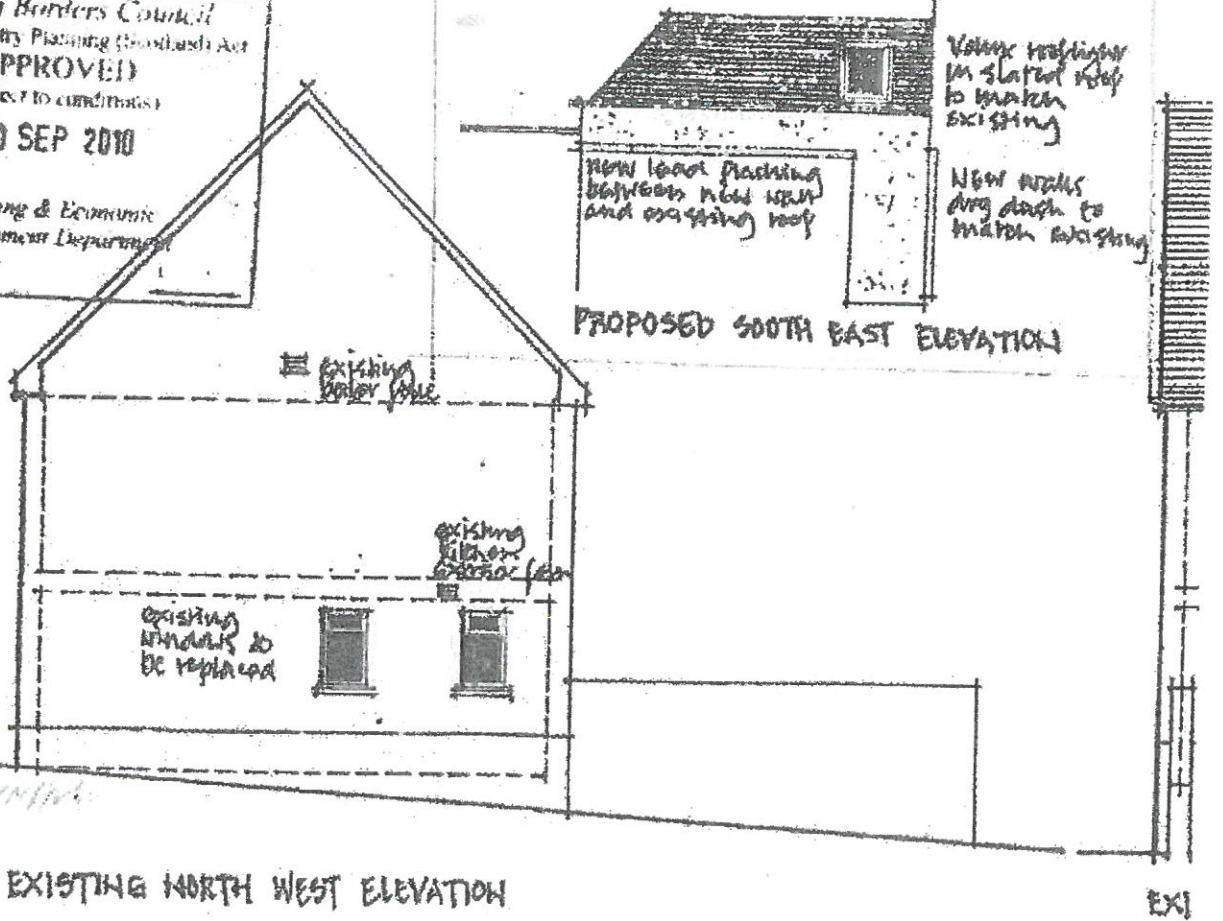

PROPOSED SOUTH EAST ELEVATION

AS PER
STUART
HENDERSON
LETTER
OF
30/09/10.
STUART
HENDERSON
ASST. PLANNING
OFFICER,
30/09/10.

EXISTING NORTH WEST ELEVATION

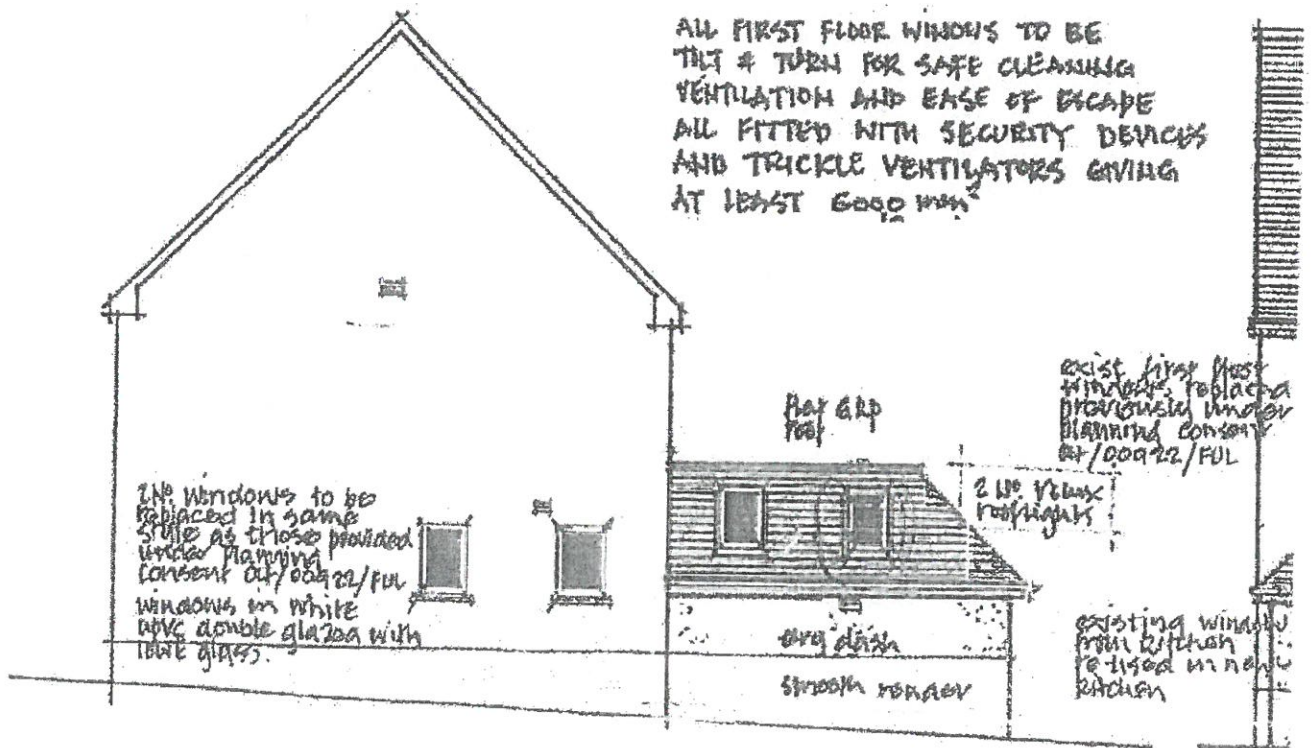

PROPOSED NORTH WEST ELEVATION

PROPOSED ALTERATIONS AND EXTENSION TO NO 12 RUSHBANK

PR