


PUBLIC CARPARK

	Public Toilet
	Public Toilet - Disabled
	Public Toilet - Men
	Public Toilet - Women
	Public Toilet - Unisex
	Public Toilet - Changing
	Public Toilet - Baby Changing
	Public Toilet - Shower
	Public Toilet - Changing and Shower
	Public Toilet - Changing and Shower and Baby Changing
	Public Toilet - Changing and Shower and Baby Changing and Changing
	Public Toilet - Changing and Shower and Baby Changing and Changing and Changing
	Public Toilet - Changing and Shower and Baby Changing and Changing and Changing and Changing
	Public Toilet - Changing and Shower and Baby Changing and Changing and Changing and Changing and Changing
	Public Toilet - Changing and Shower and Baby Changing and Changing and Changing and Changing and Changing and Changing
	Public Toilet - Changing and Shower and Baby Changing and Changing and Changing and Changing and Changing and Changing and Changing
	Public Toilet - Changing and Shower and Baby Changing and Changing and Changing and Changing and Changing and Changing and Changing and Changing
	Public Toilet - Changing and Shower and Baby Changing and Changing and Changing and Changing and Changing and Changing and Changing and Changing and Changing

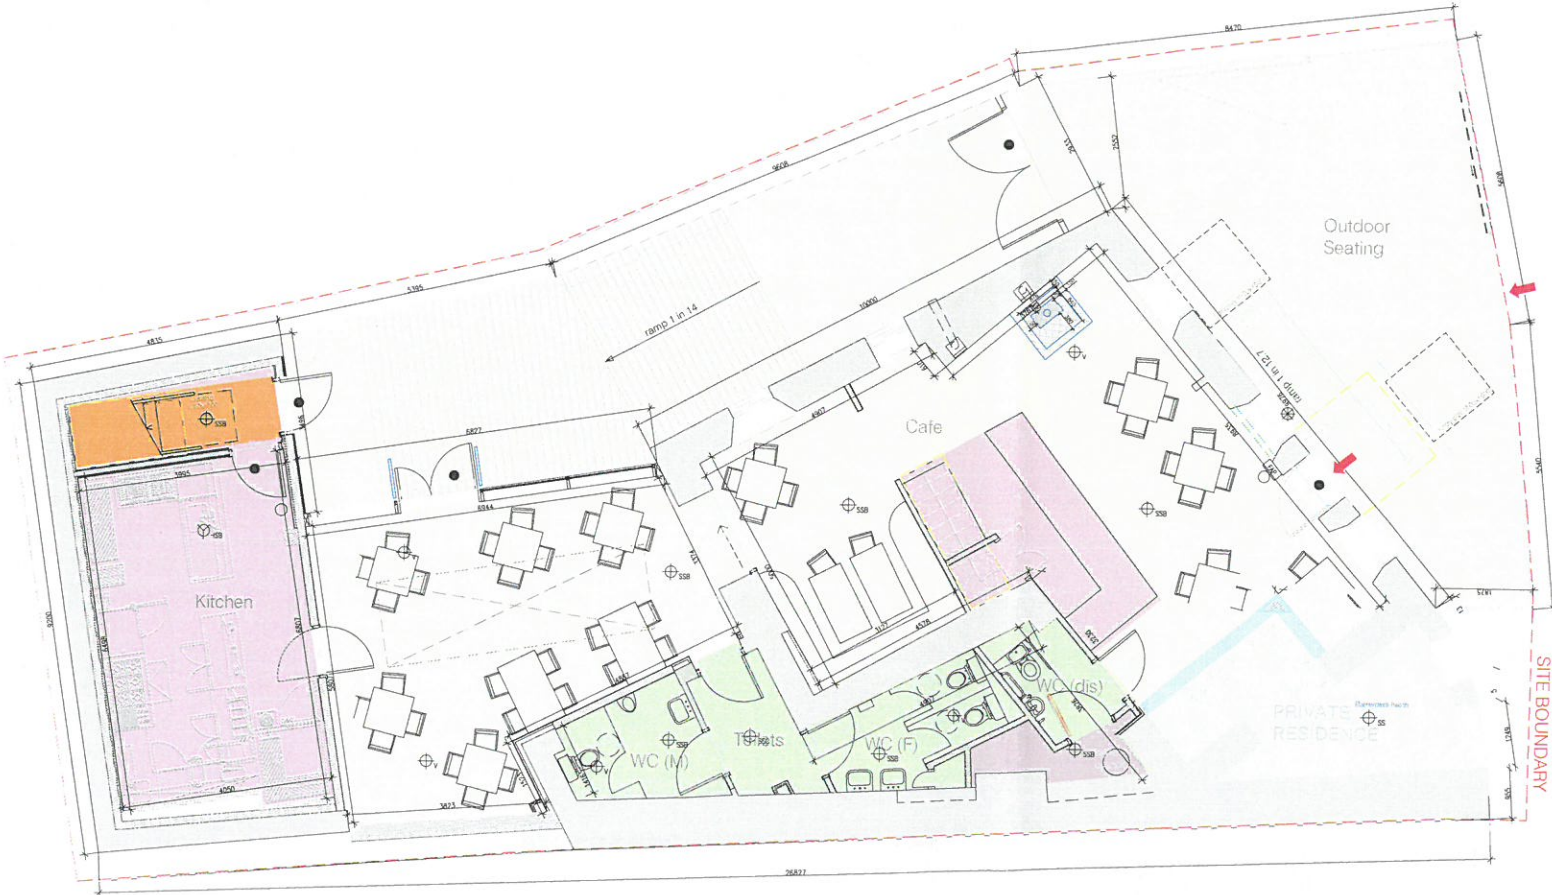


Ground Floor Plan
Scale 1:100

B6361 BUCCLEUCH STREET

- KEY**
- Site Boundary
 - Location of Stairs
 - Protected zone - non-public
 - Public zone - alcohol serving areas
 - Non-public zone
 - Public toilets
 - Residential - Private (in control/ownership of the Cafe)
 - Escape door
 - Public Entrance

Site Boundary Area - 375.3m²
 Perimeter of building- 76.2m
 Total Area of building - 229.6m²
 Internal Floor Perimeter (to be licensed) - 50.4m
 Outdoor Perimeter (to be licensed) - 66.9m

- Notes**
1. Children and young persons will have access to every public zone within the premises.
 2. No alcohol will be on display, alcohol will be served via table service only.
 3. Alcohol will be stored within the basement i.e a non-public zone.

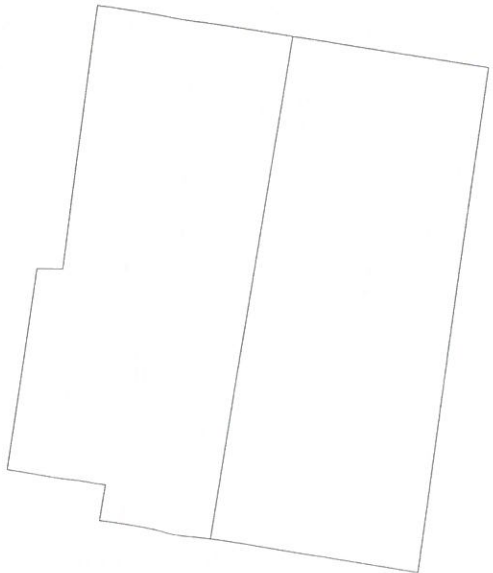

	1 Wickhampton Cullinstock TD1 1QJ Tel 01826 753077 Fax 01826 756246 email public@camerons.fs.uk www.camerons.fs.uk	Affiliat Timberloch House 15 Timberloch Lane Glasgow, EH16 6QW Tel 0131 553 7929 Fax 0131 553 7964 odr@camerons.fs.uk	architectural
	camerons		
client:	Milestone Garden and Leisure		
project:	Greenhouse Cafe 6 Buccleuch Street Melrose, TD6 9LD		design
title:	Ground Floor Plan Provisional Premises Licence		
scale:	1:100		@ A2
date:	08/07/2019		
drawn:	IR		development
number:	9248.02		REV.