


The drawings are prepared and made for approval of construction details without prejudice to the applicant. The drawings are not to be used for any other purpose without the written consent of the architect. Any alterations to the drawings without the written consent of the architect shall be at the applicant's risk and responsibility. The drawings are not to be used for any other purpose without the written consent of the architect.

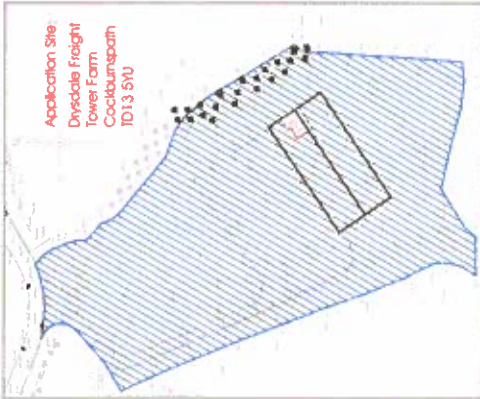

Site Location Plan
Scale 1:250



Site Plan
Scale 1:200




Alcohol Display



Alcohol Display



Alcohol Display Unit
(Section)
Scale 1:20

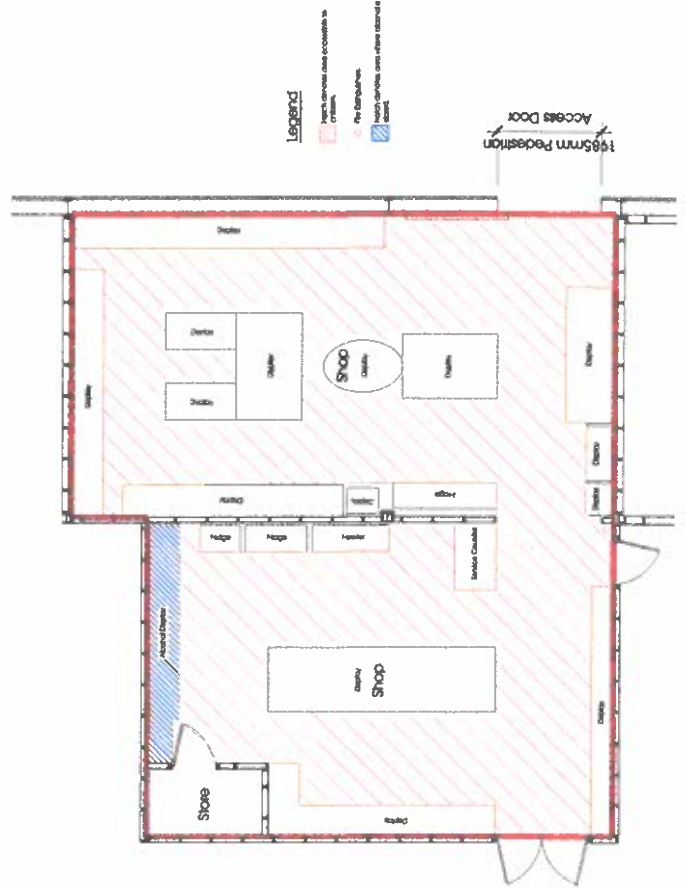

Existing Ground Floor Plan
Scale 1:50

Legend

- Proposed new access to
- Permitted
- Permitted
- Proposed new access to



DEMATION HOUSE
SPOTT ROAD
DUNBOY
B442 1LE
Tel: 01568 845691
info@blueprint.ie

Client

Mr Neep, Farm Shop, New Shed,
Coochburnspath, ID13 5TU

Project

Licence Application Layout Plan.

Drawings Description

Plans, Elevations and Location Plan.

Drawn by: [Name]
Checked by: [Name]
Scale: 1:100, 1:50
Date: [Date]
Sheet Size: A1

23307-lic-01