

GENERAL NOTES RELEVANT TO ALL DRAWINGS: ALL DIMENSIONS MUST BE CHECKED ON SITE. DO NOT SCALE THIS DRAWING. IF IN DOUBT - ASK. THE DRAWING NUMBER IS PREFIXED WITH LETTERS DENOTING ITS PURPOSE: SS - SKETCH SCHEME DRAWING; PA - PLANNING APPLICATION DRAWING; BW - BUILDING WARRANT DRAWING; CI - CONSTRUCTION ISSUE DRAWING. ONLY IF THE DRAWING NUMBER IS PREFIXED WITH CI IS THE DRAWING MEANT FOR CONSTRUCTION


Scottish Borders Council
Town And Country
Planning (Scotland) Act
1997

REFUSED

subject to the
requirements of the
associated Decision
Notice

21/00486/FUL

31.05.2021

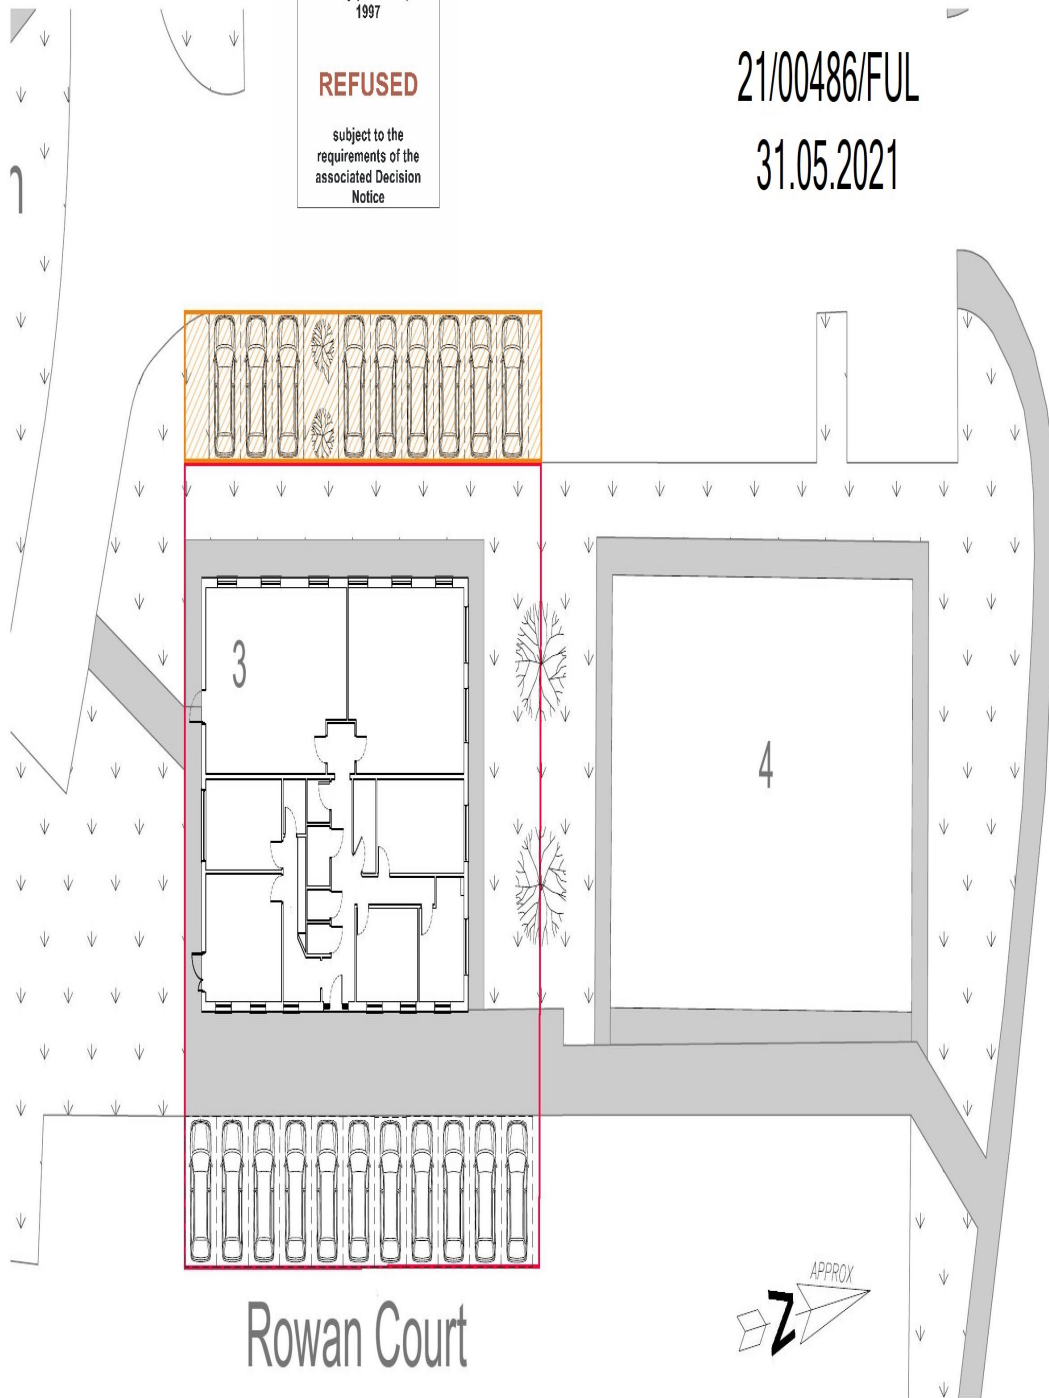


Rowan Court

site boundary

Right of Servitude

ba Border Architects
The Courthouse
High Street
Peebles EH45 8SW
01721 720 104
marc@borderarchitects.com

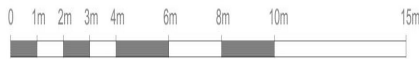

SCALE 1:100

Project: 2024 - 3 Rowan Court, Peebles EH45 9BU

Drawing: Site Plan

Date: Mar '20 Drawn By: MLH

Scale: 1:100 (A3 Size) Drg No: PA02 Rev: -