

21/00486/FUL


31.05.2021

GENERAL NOTES RELEVANT TO ALL DRAWINGS: ALL DIMENSIONS MUST BE CHECKED ON SITE. DO NOT SCALE THIS DRAWING. IF IN DOUBT - ASK. THE DRAWING NUMBER IS PREFIXED WITH LETTERS DENOTING ITS PURPOSE: SS - SKETCH SCHEME DRAWING; PA - PLANNING APPLICATION DRAWING; BW - BUILDING WARRANT DRAWING; CI - CONSTRUCTION ISSUE DRAWING. ONLY IF THE DRAWING NUMBER IS PREFIXED WITH CI IS THE DRAWING MEANT FOR CONSTRUCTION


Scottish Borders Council  
Town And Country  
Planning (Scotland) Act  
1997

**REFUSED**

subject to the  
requirements of the  
associated Decision  
Notice

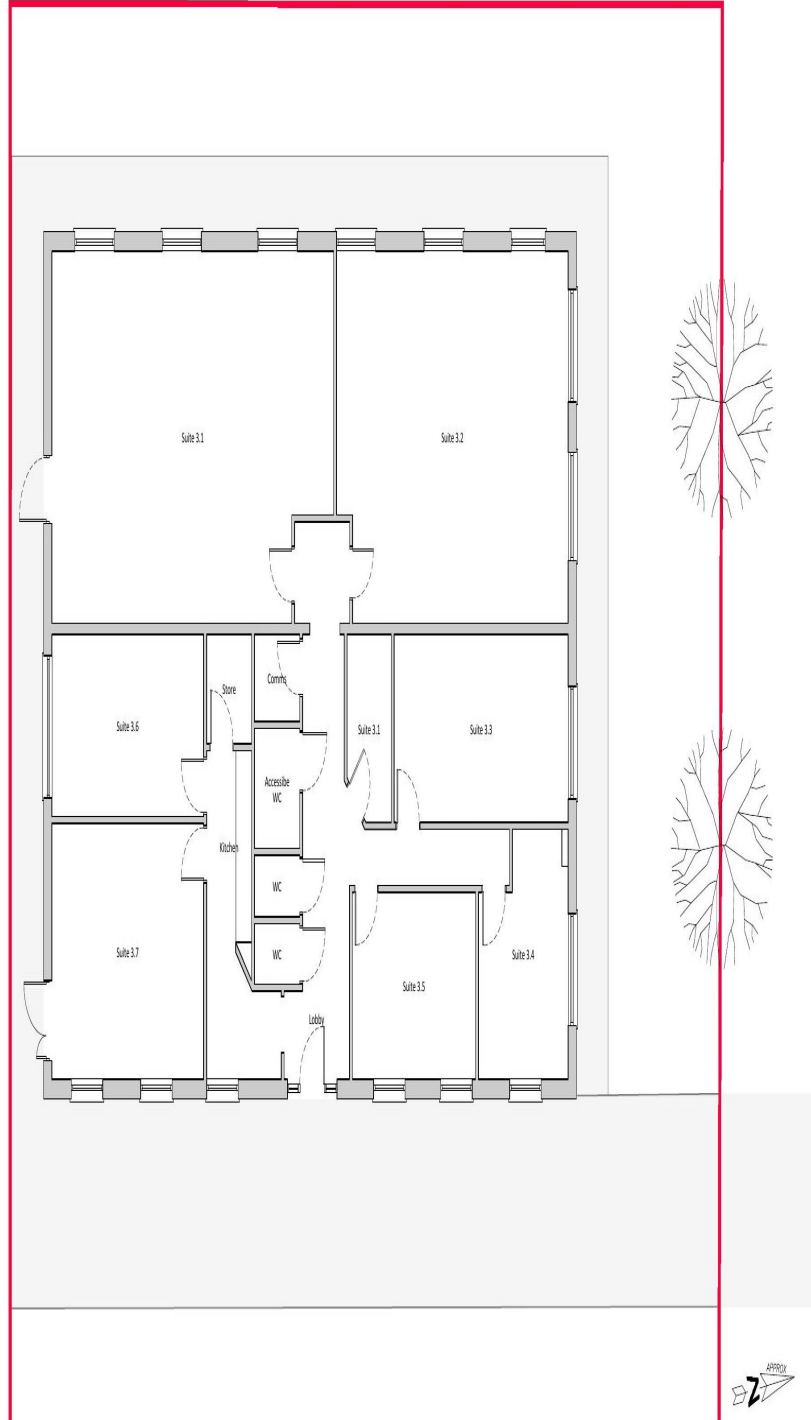

**ba** Border Architects  
The Courthouse  
High Street  
Peebles EH45 8SW  
01721 720 104  
marc@borderarchitects.com

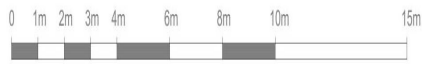

SCALE 1:100

Project: 2024 - 3 Rowan Court, Peebles EH45 9BU

Drawing: Ground Floor Plan - Existing

Date: Mar '20 Drawn By: MLH

Scale: 1:100 (A3 Size) Drg No: PA03 Rev: