

Scottish Borders Council
Town And Country
Planning (Scotland) Act
1997

APPROVED

subject to the
requirements of the
associated Decision
Notice

LAND OUTLINED IN **RED** = APPLICATION SITE
LAND OUTLINED IN **BLUE** = IN CONTROL OF APPLICANT

Ordnance Survey License No. - 100022432

Location Plan

Scale: 1:1250



CLIENT: The Waterloo Arms			
PROJECT: Proposed Glazed Pergola to Seating Area at The Waterloo Arms, Chirnside			
DRAWN: DM	SCALE: 1:1250	DATE: Apr 21	A4

Richard Amos Ltd.
**Chartered Architectural and Building
Surveying Services**

2 Golden Square, Duns, Berwickshire, TD11 3AW,
Tel: (01361) 882599, Fax: (01361) 882577,
E-Mail: ra@richardamosltd.co.uk


Registered Office 2 Golden Square, Duns, Berwickshire, TD11 3AW.
Registered in Scotland, Company No. 240332 V.A.T. Reg. No. 502 4656 71

TITLE:
Location Plan


DRAWING NO:
L01

DO NOT SCALE FROM THIS DRAWING.
These drawings are subject to copyright laws: © Richard Amos Ltd


This drawing is for Planning Purposes Only

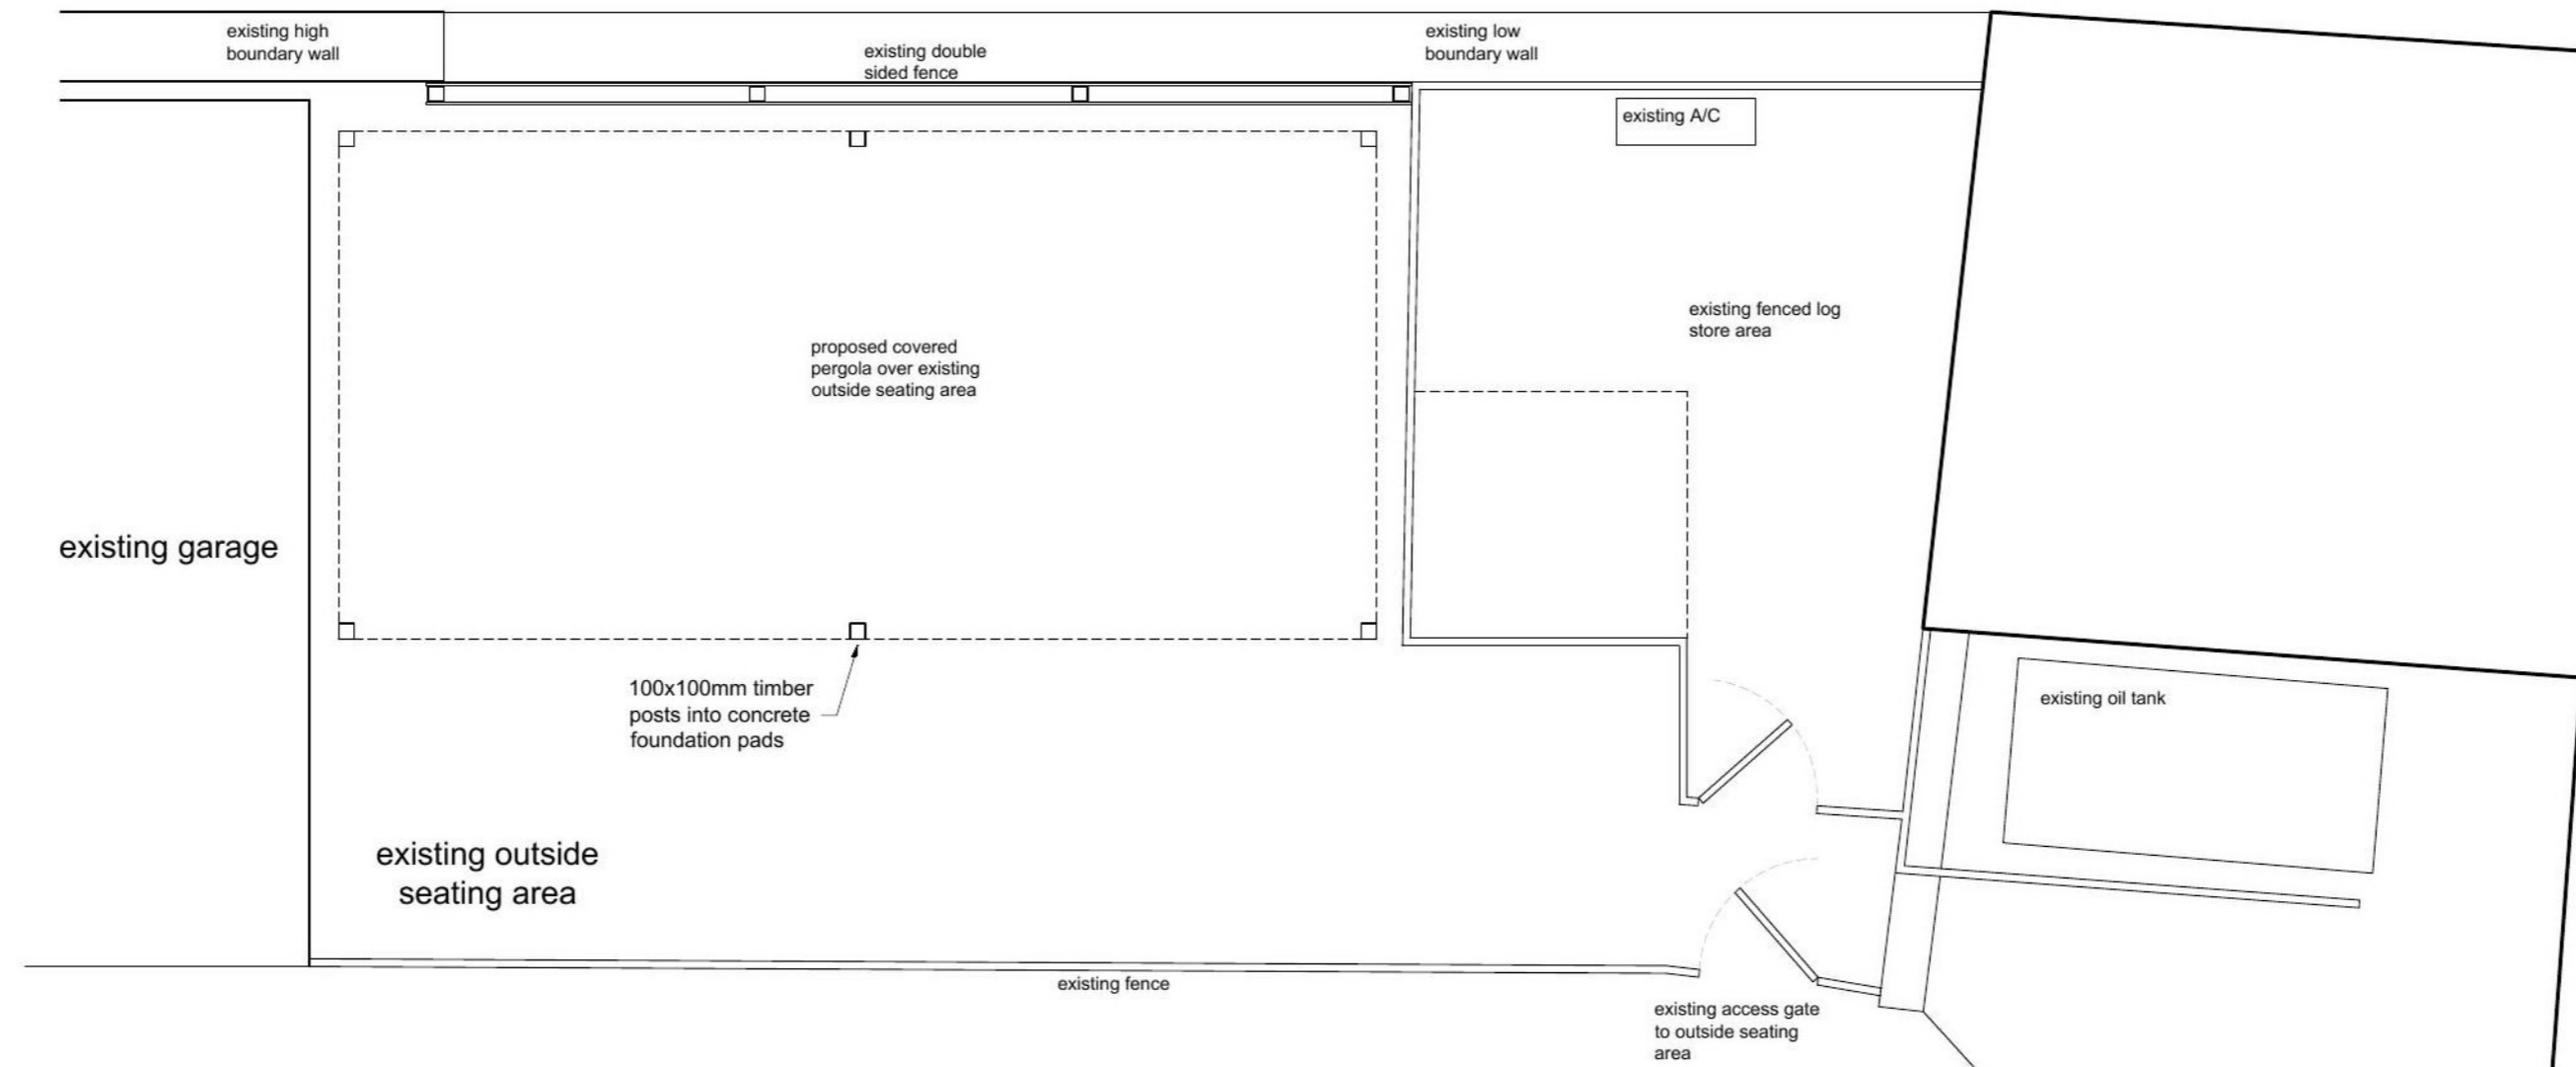


Plan
Scale: 1:50
0m 1m 2m 3m 4m 5m 6m

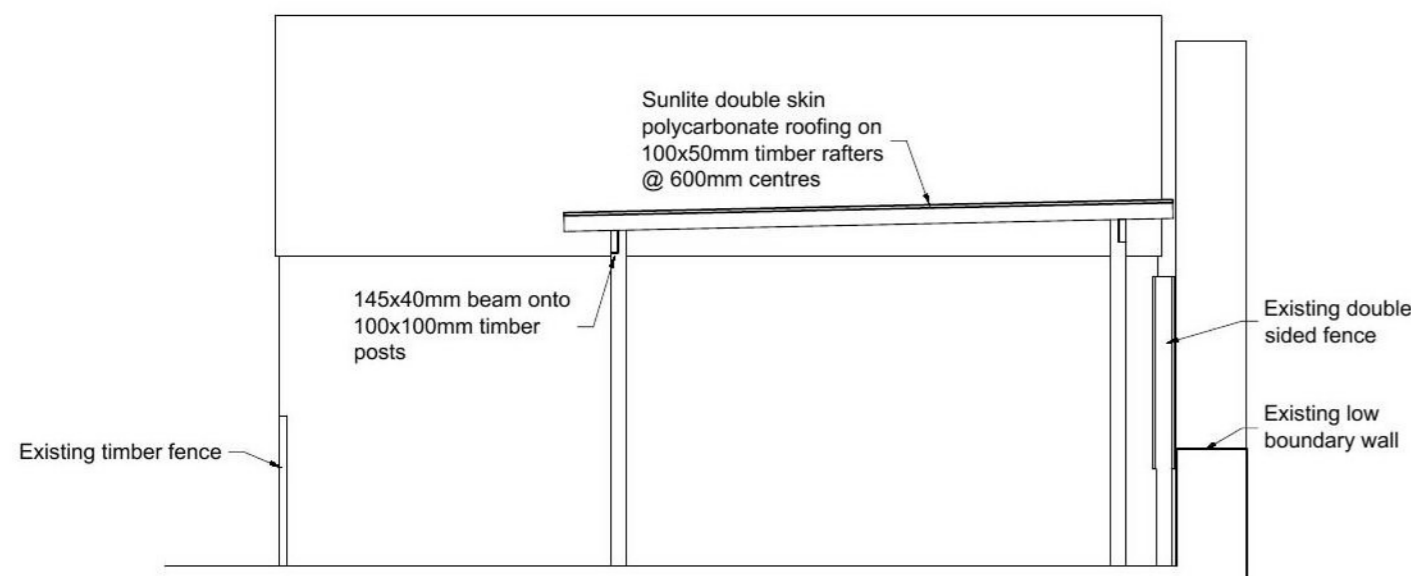

Cross Section A-A

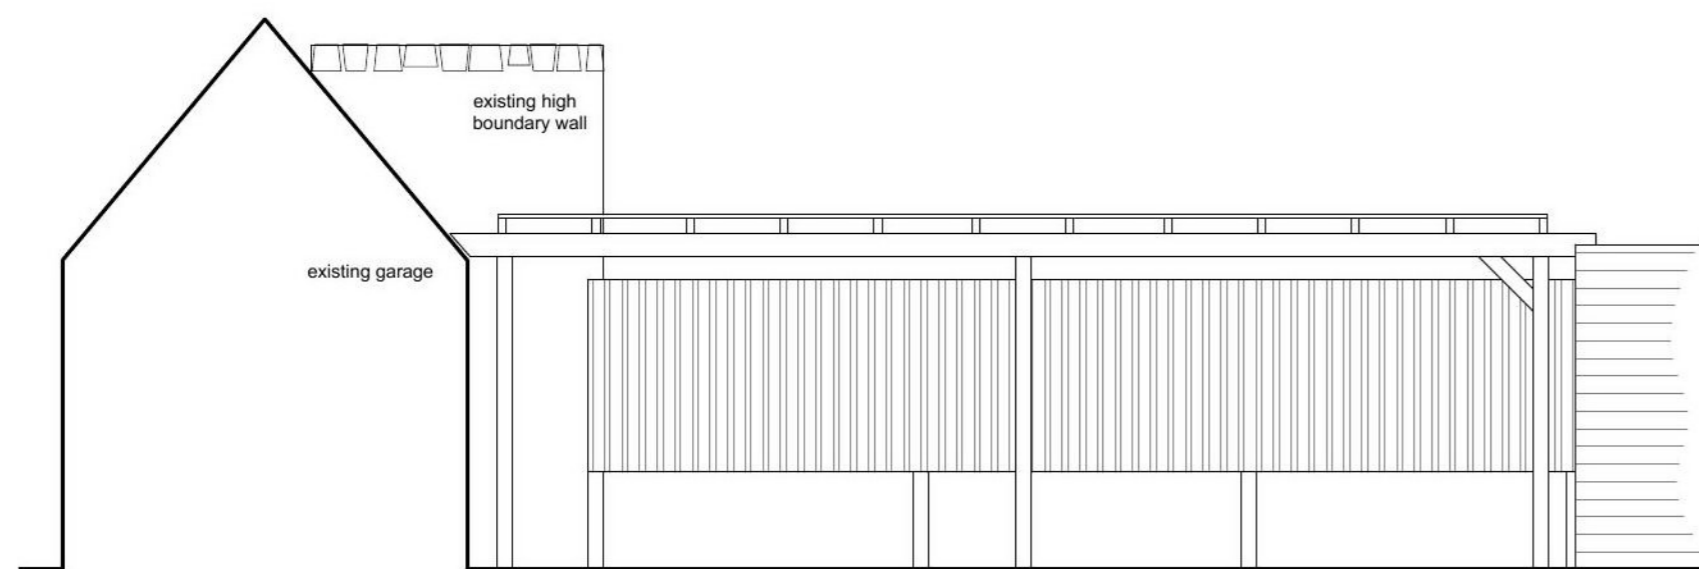

North Elevation
Scale: 1:50
0m 1m 2m 3m 4m 5m 6m

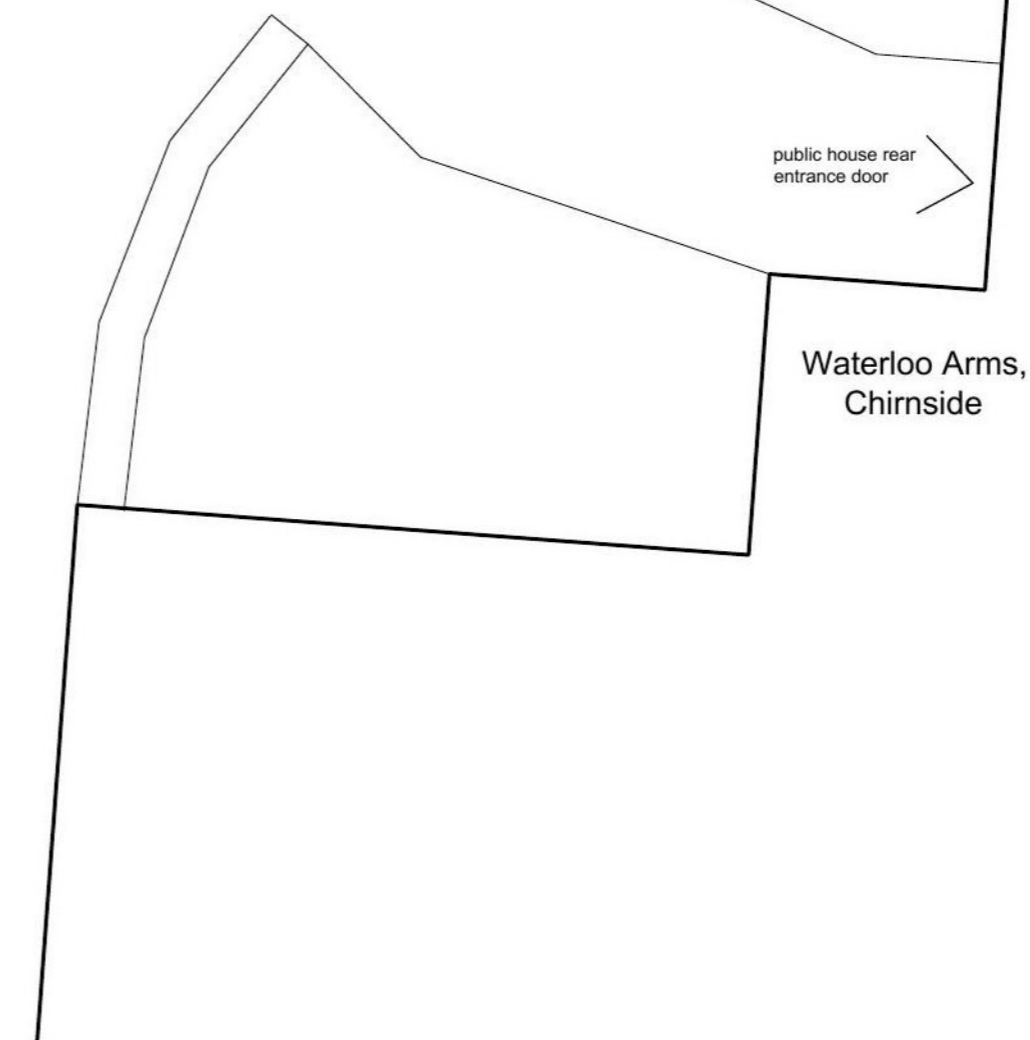

Scottish Borders Council
Town And Country
Planning (Scotland) Act
1997

APPROVED

subject to the
requirements of the
associated Decision
Notice

© **Richard Amos Ltd.**
Chartered Architectural and Building
Surveying Services

2 Golden Square, Duns, Berwickshire, TD11 3AW,
Tel: (01361) 882 599, Fax: (01361) 882 577,
E-mail: ra@richardamosltd.co.uk

Registered Office: 2 Golden Square, Duns, Berwickshire, TD11 3AW.
Registered in Scotland, Company No. 240332 V.A.T Reg. No. 502 4656 71

CLIENT:

The Waterloo Arms

PROJECT:

Proposed Glazed Pergola
to Seating Area at
The Waterloo Arms, Chirnside

TITLE:

Proposed Layout

DRAWING NO:

P01

DRAWN BY: DM

SCALE: 1:50

DATE: Apr 21

REV: -

A2

This drawing is for Planning Purposes Only

DO NOT SCALE FROM THIS DRAWING.
These drawings are subject to copyright laws: © Richard Amos Ltd