

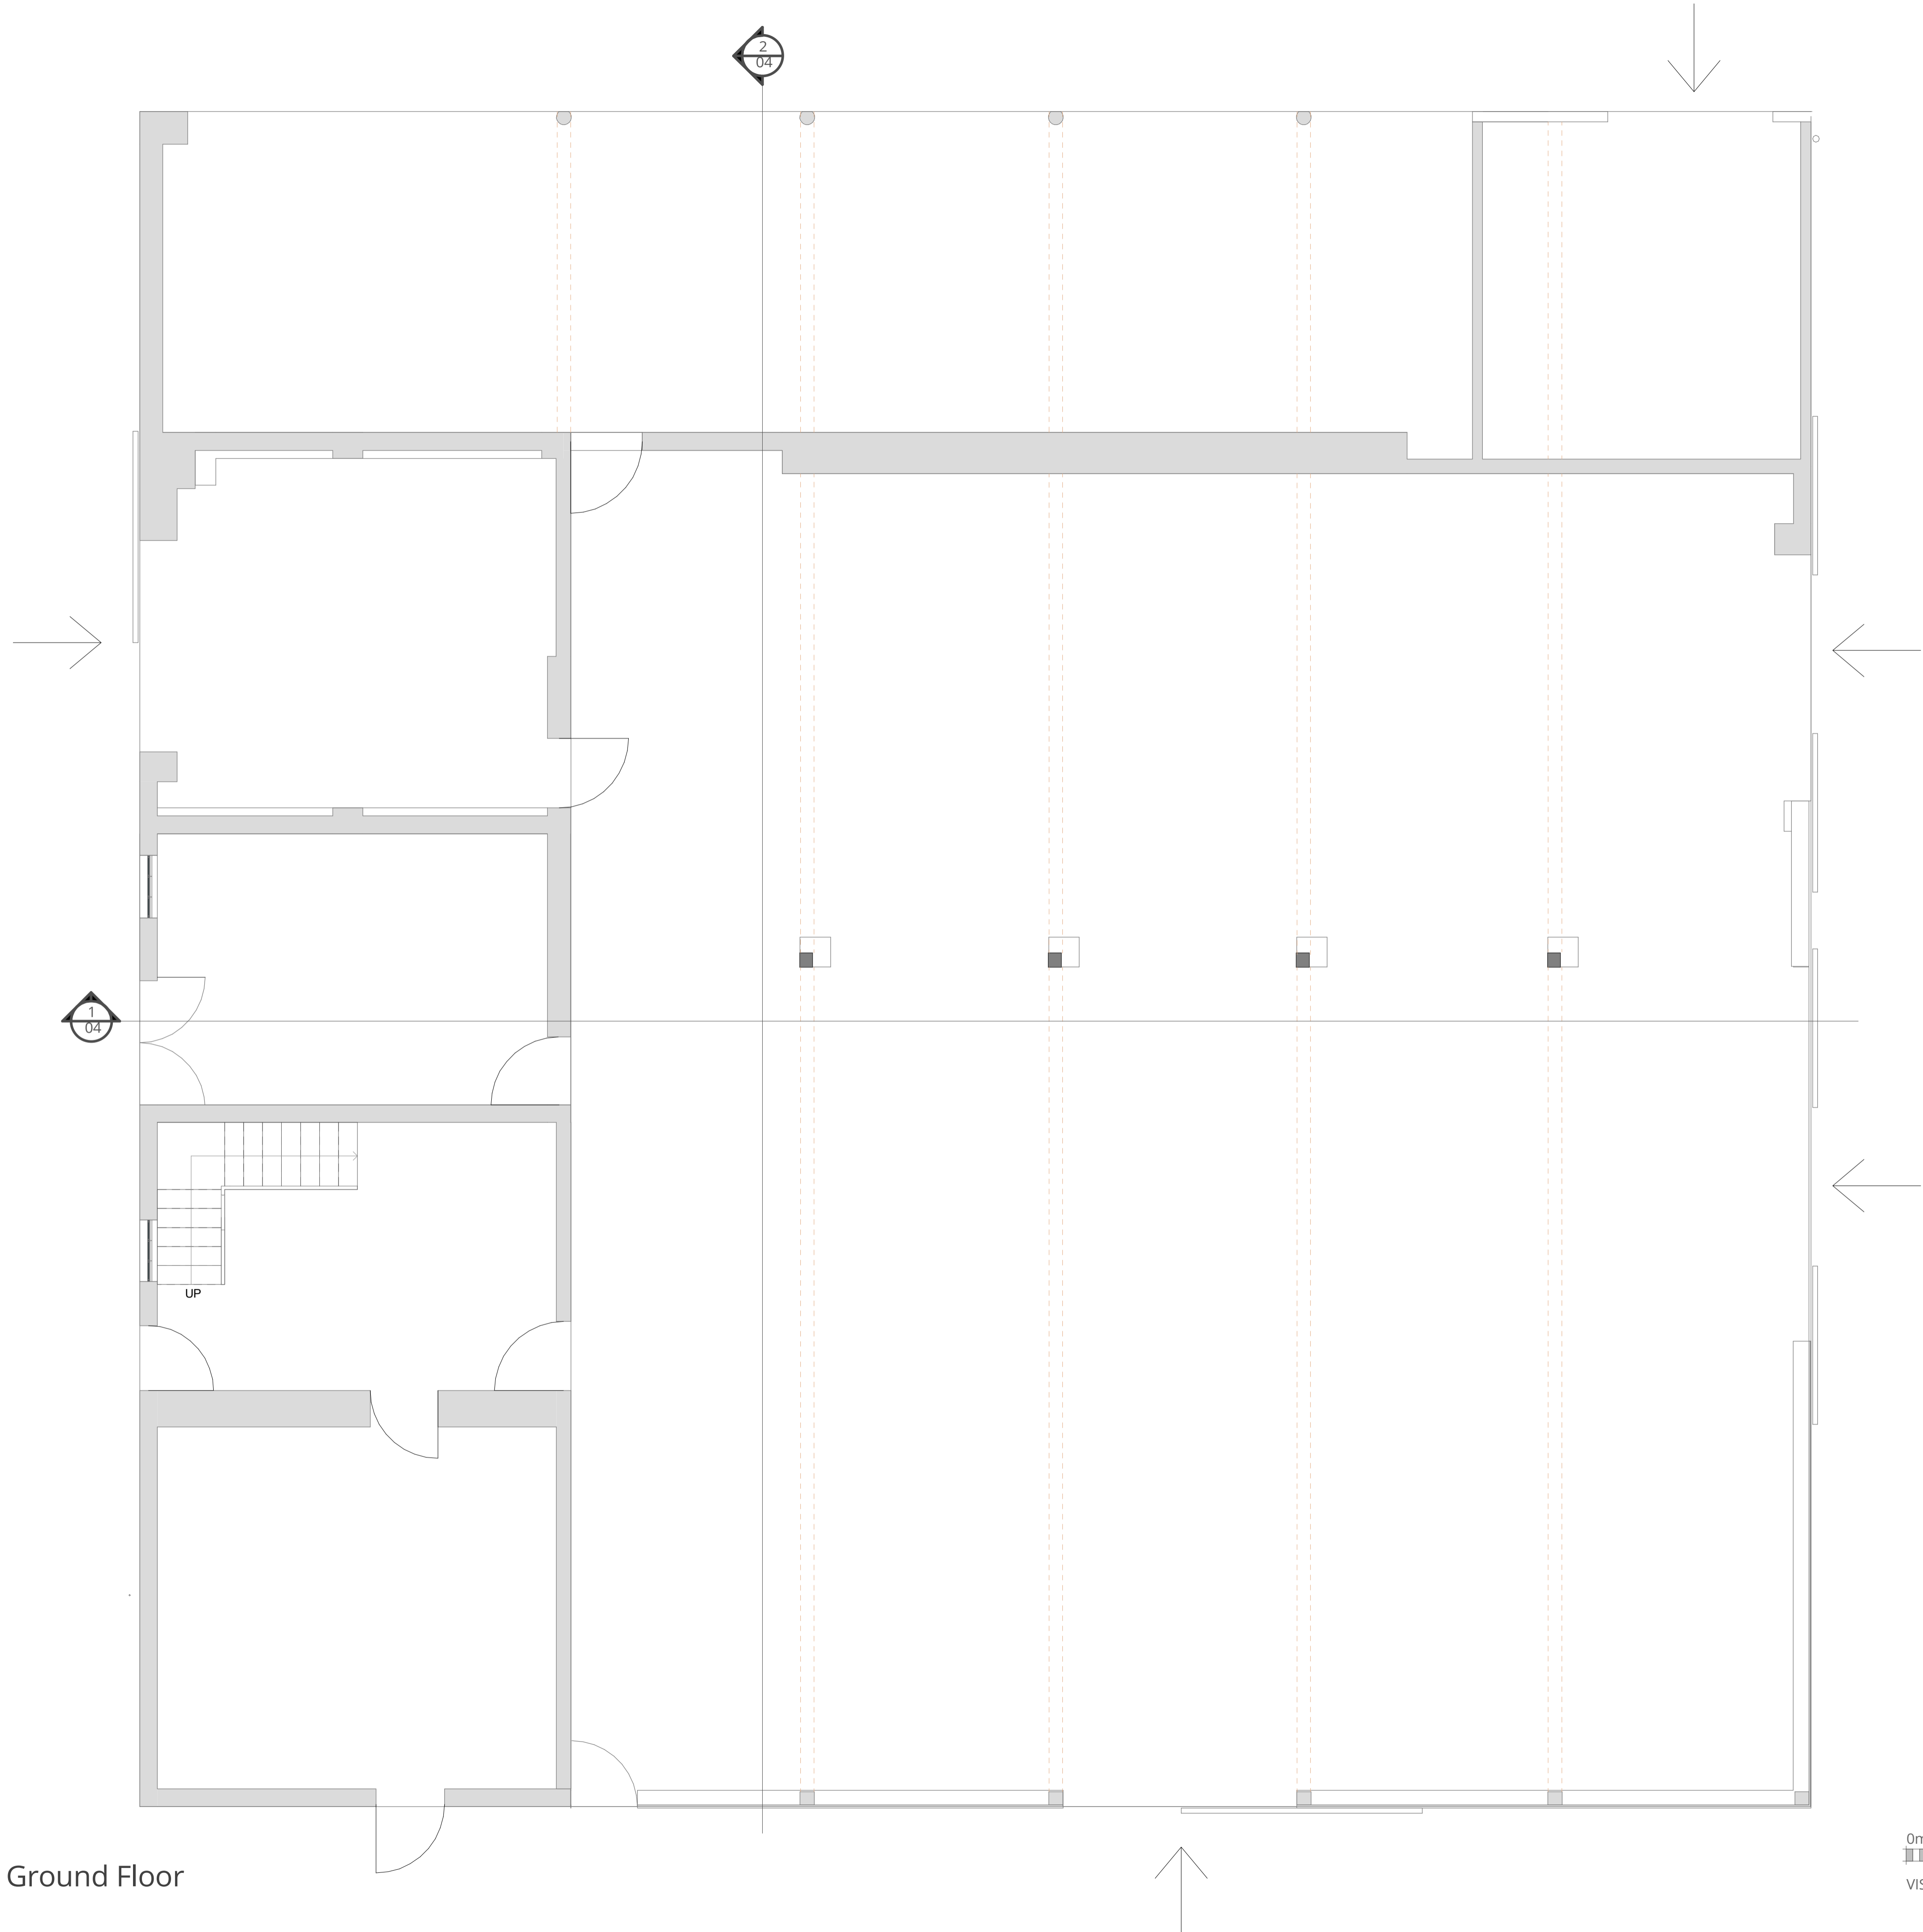


Disclaimer:  
This generation of drawings is for the stated purpose only and should not be used for any other purpose without the originators consent. Do not scale from this drawing.

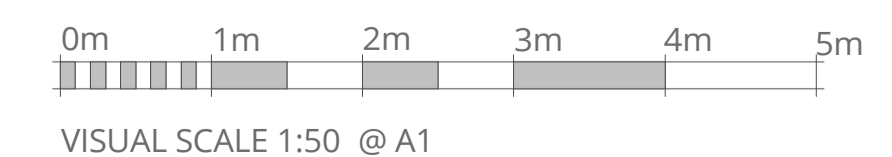

Existing Ground Floor  
1 : 50

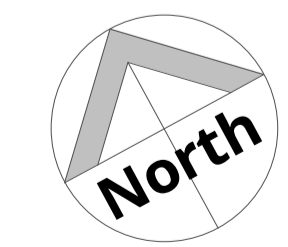

Rev	Date	Description	by

CAMERONS  
STRACHAN  
YUILL  
ARCHITECTS

client: **Buccleuch Estates Ltd**

project: **Black Barn  
Eckford**

title: **Ground Floor Plan - As Existing**

status: **Planning** drawn: **MO**

scale: **1 : 50@A1** date: **03/05/2021**

number: **10093/0-01** rev:

	<b>DALZIEL</b> EDINBURGH EYEMOUTH GLASGOW	11 South street 46 The Shore 28 Harbour Rd 1 Wilderhaugh	EH22 1AH EH6 6QU TD14 5HH TD1 1TQ	0131 663 9735 0131 553 7959 01896 759429 01896 753077
--	--	---	--	--