


West Elevation

East Elevation

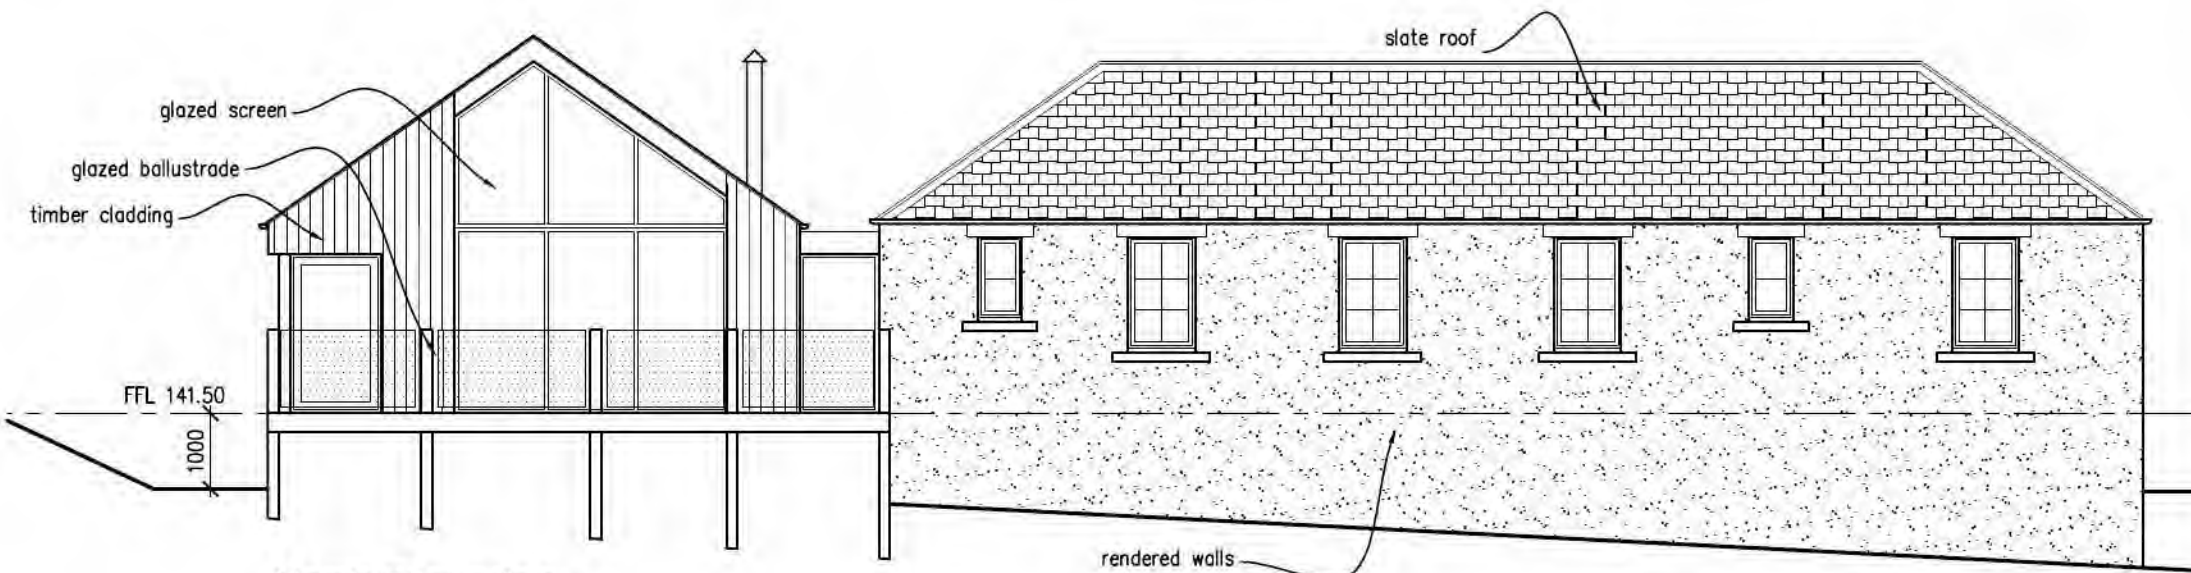

North Elevation

rendered walls

South Elevation

Scottish Borders Council
Town And Country
Planning (Scotland) Act
1997

REFUSED

subject to the
requirements of the
associated Decision
Notice

21/01422/FUL
01/02/2022



project
Development at
Haughead Farm
Innerleithen EH44 6PQ

client
Glennie

drawing title
Steading
Proposed Floor Plan
GIFA 161m2

drawing number
20035-ST-101-A

scale 1:100 @A3 date Nov 21



5 High Street
Innerleithen
EH446HA

tel 01896 833131
mob 07789 016514

david@davidjanearchitects.co.uk
www.davidjanearchitects.co.uk

Scottish Borders Council
Town And Country
Planning (Scotland) Act
1977

REFUSED

subject to the
requirements of the
associated Decision
Notice

21/01422/FUL

01/02/2022

project
Development at
Haughhead Farm
Innerleithen EH44 6PQ

client
Glennie

drawing title
Steading
Existing Plan
& Elevations

drawing number
20035-E-101

scale
1:100

@A3


date
Jul 21




5 High Street
Innerleithen
EH44 6HA

tel: 01896 833131
mob: 07789 018514


David James Architects Ltd
www.davidjamesarchitects.co.uk

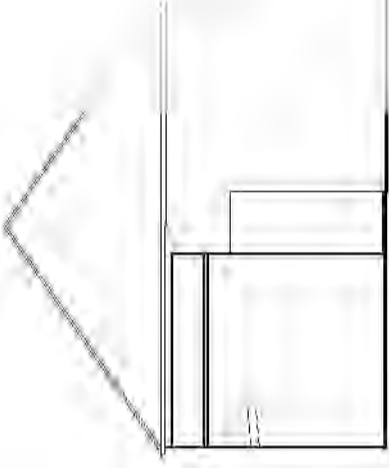


West Elevation

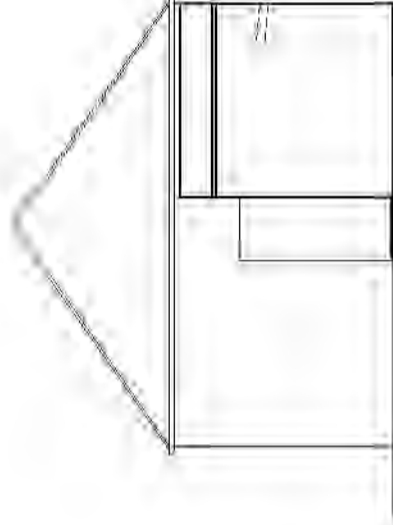


East Elevation

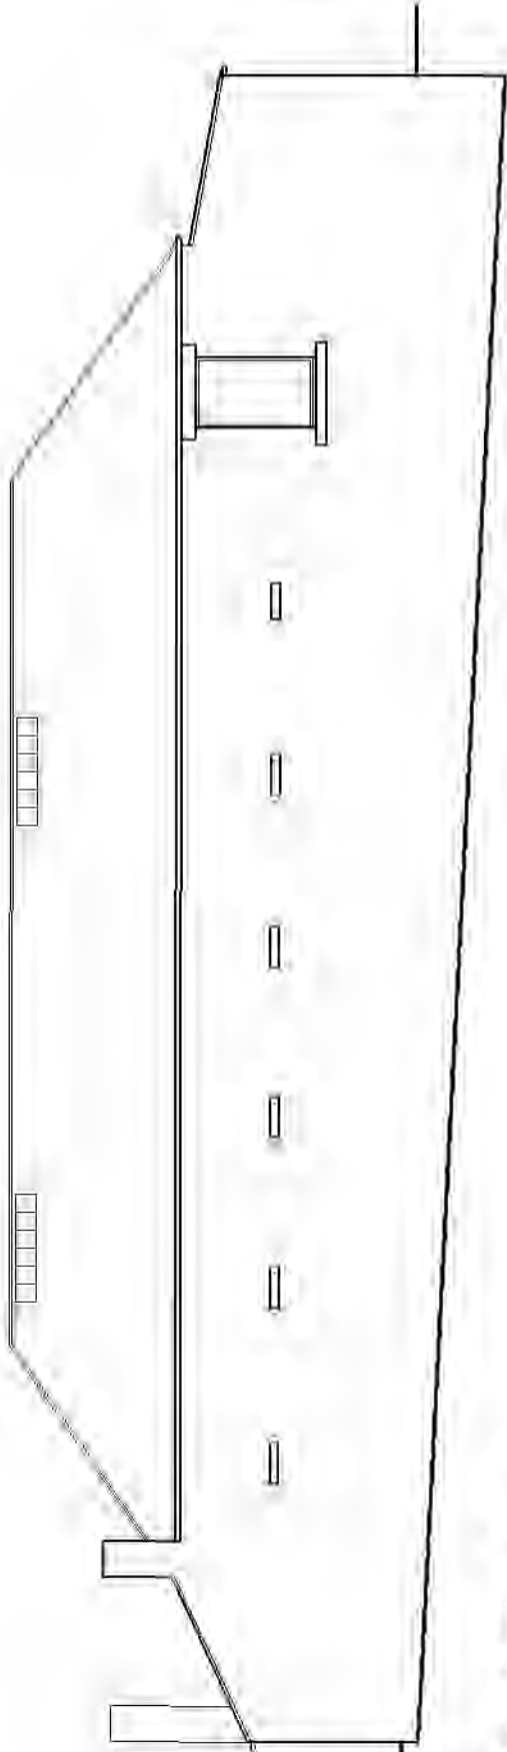

North Elevation

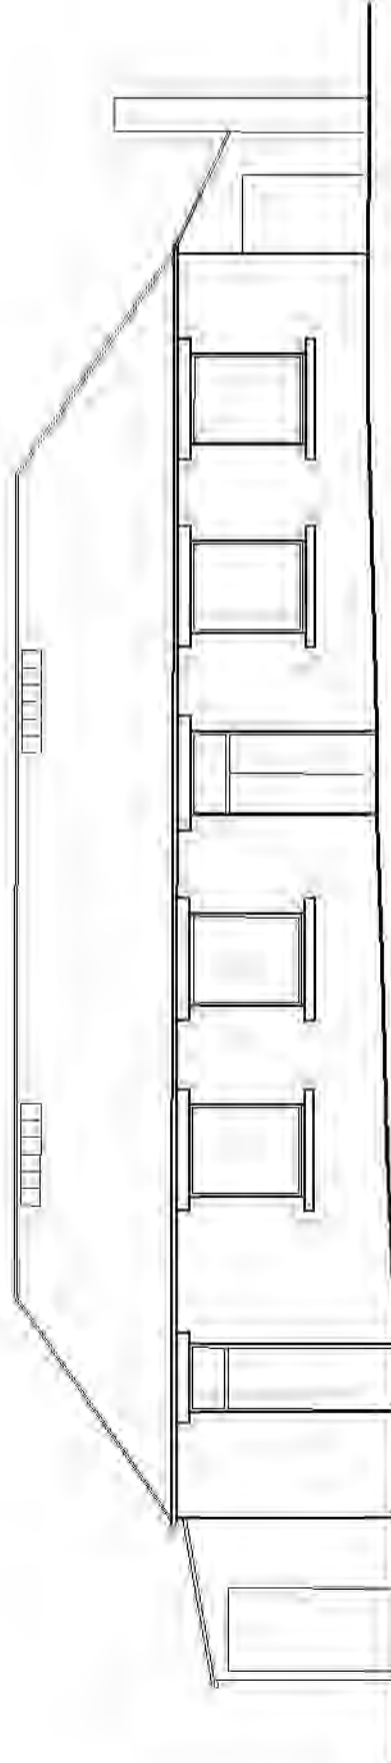

South Elevation

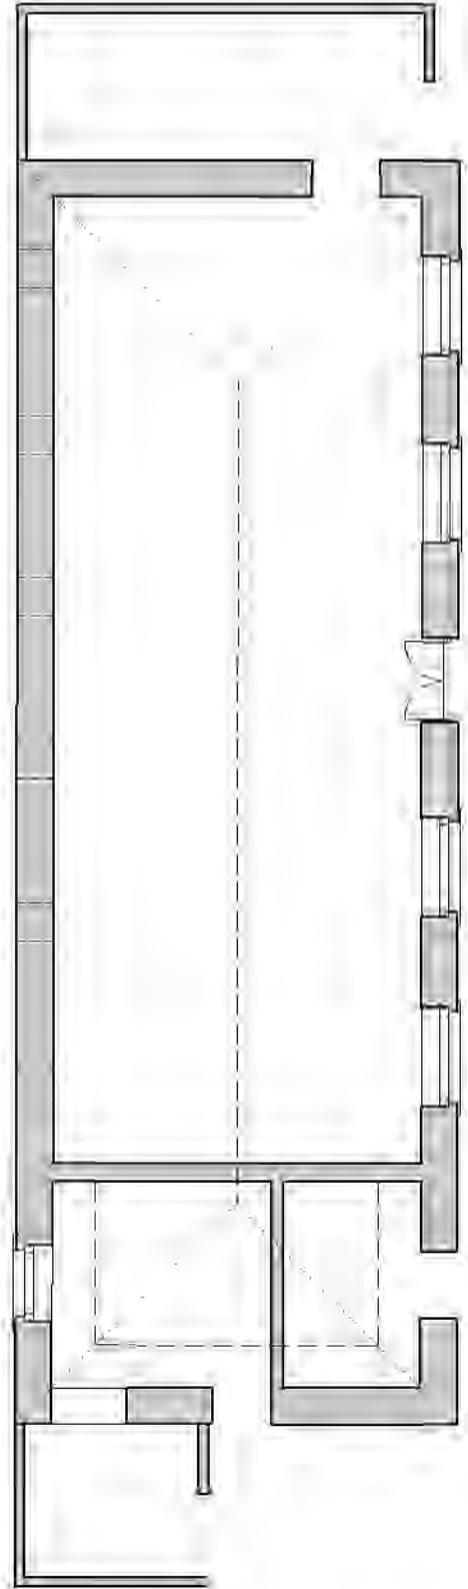

Plan


21/01422/FUL

01/02/2022

Scottish Borders Council
Town And Country
Planning (Scotland) Act
1997

REFUSED

subject to the
requirements of the
associated Decision
Notice

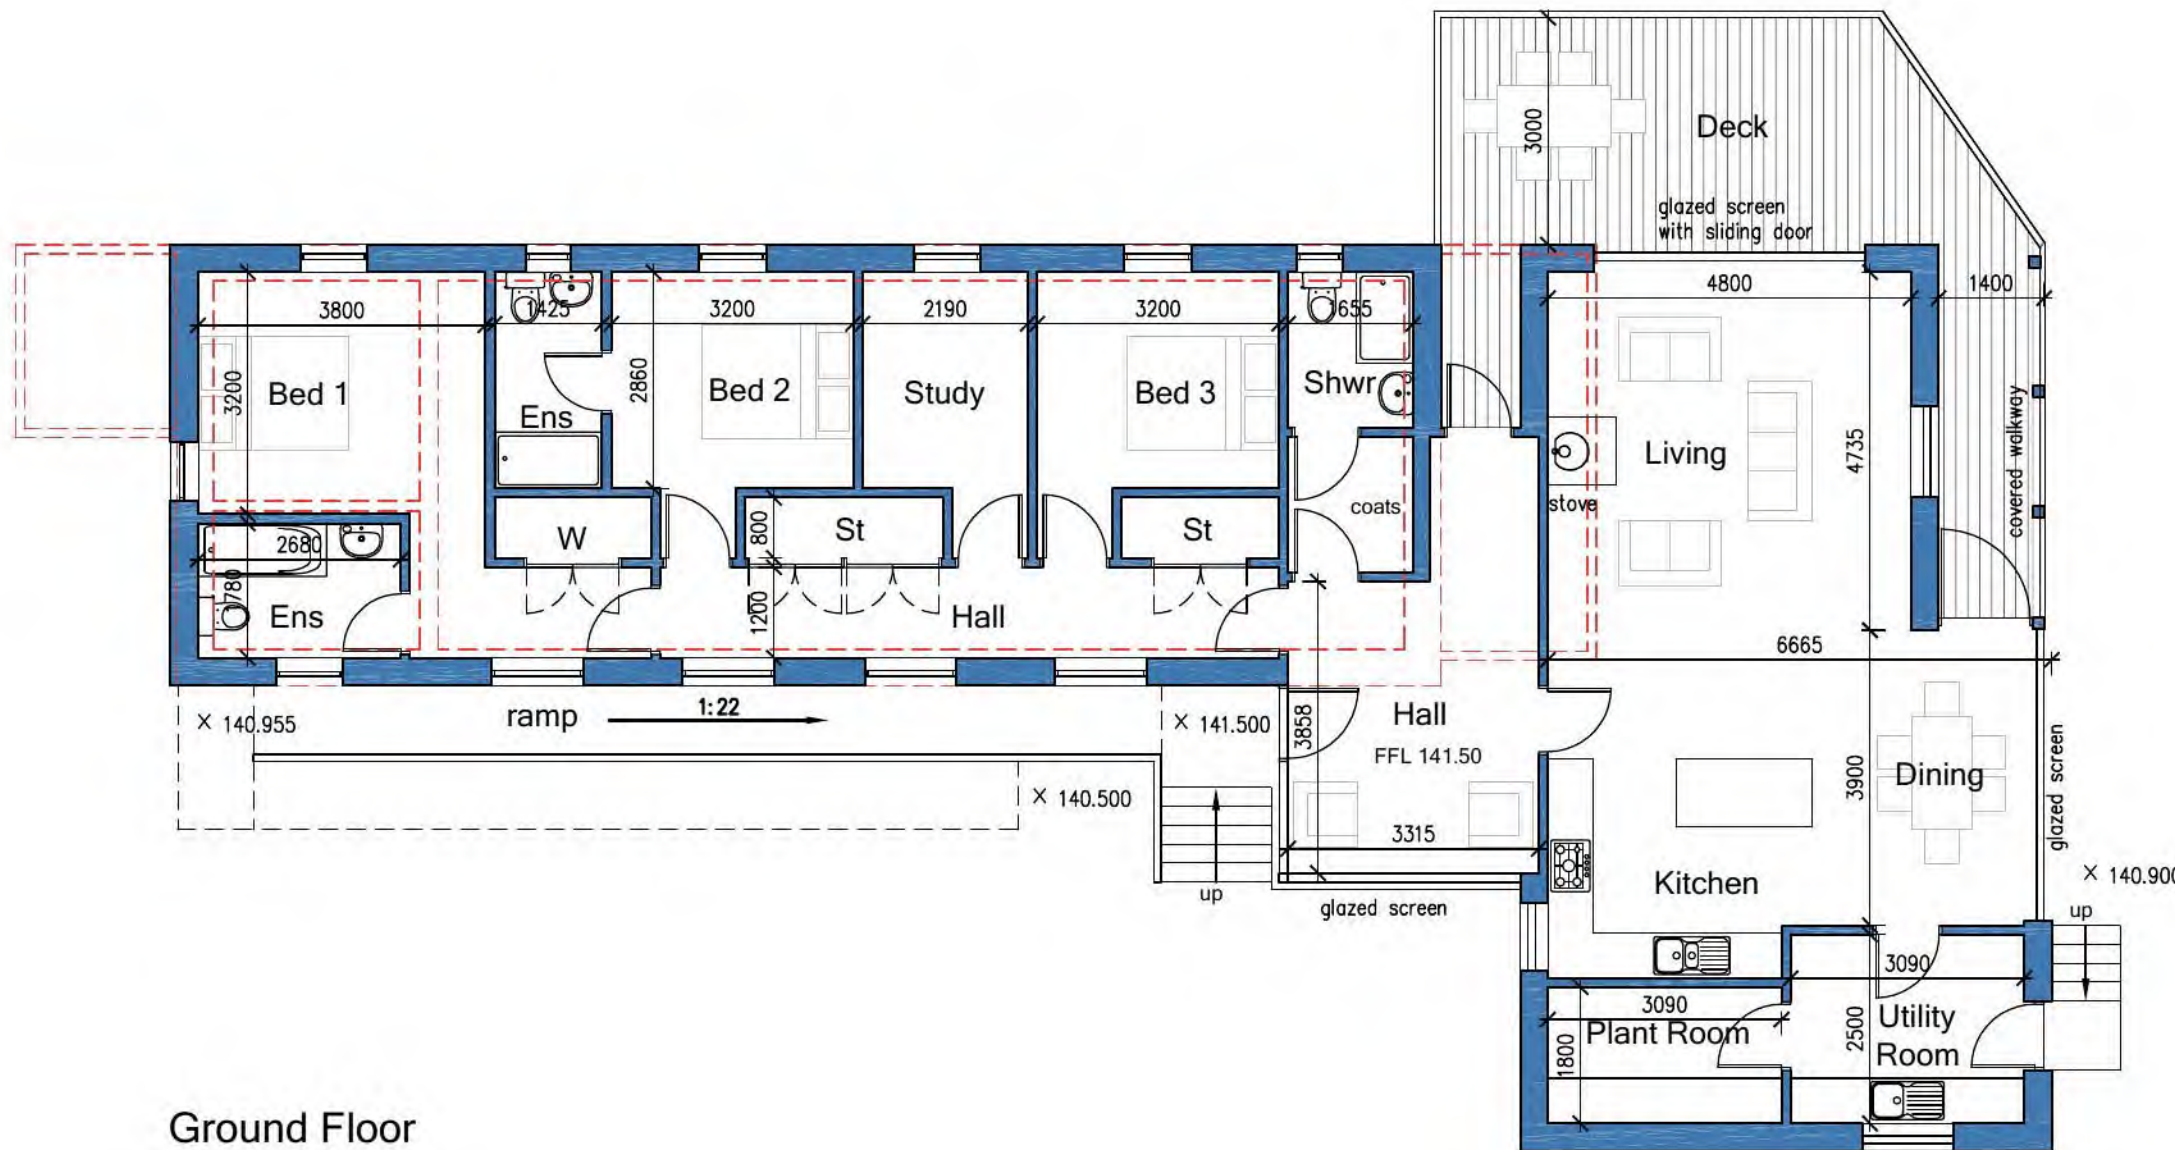

Ground Floor



project
Development at
Haughead Farm
Innerleithen EH44 6PQ

client
Glennie

drawing title
Steading
Proposed Floor Plan
GIFA 161m2

drawing number
20035-ST-101-A

scale
1:100


date
@A3
Jul 21



5 High Street
Innerleithen
EH446HA

tel 01896 833131
mob 07789 016514

david@davidjanearchitects.co.uk
www.davidjanearchitects.co.uk

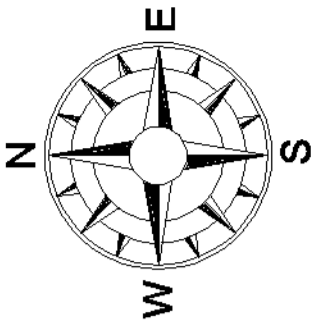


project
Haughhead Farm
Innerleithen
EH44 6PQ

client
Glennie
drawing title
Location Plan

drawing number
20035-LOC
scale
1:1250 @A3
date
Jul 21



5 High Street
Innerleithen
EH44 6HA
tel 01896 833131
mob 07789 016514
david@davidjanearchitects.co.uk
www.davidjanearchitects.co.uk

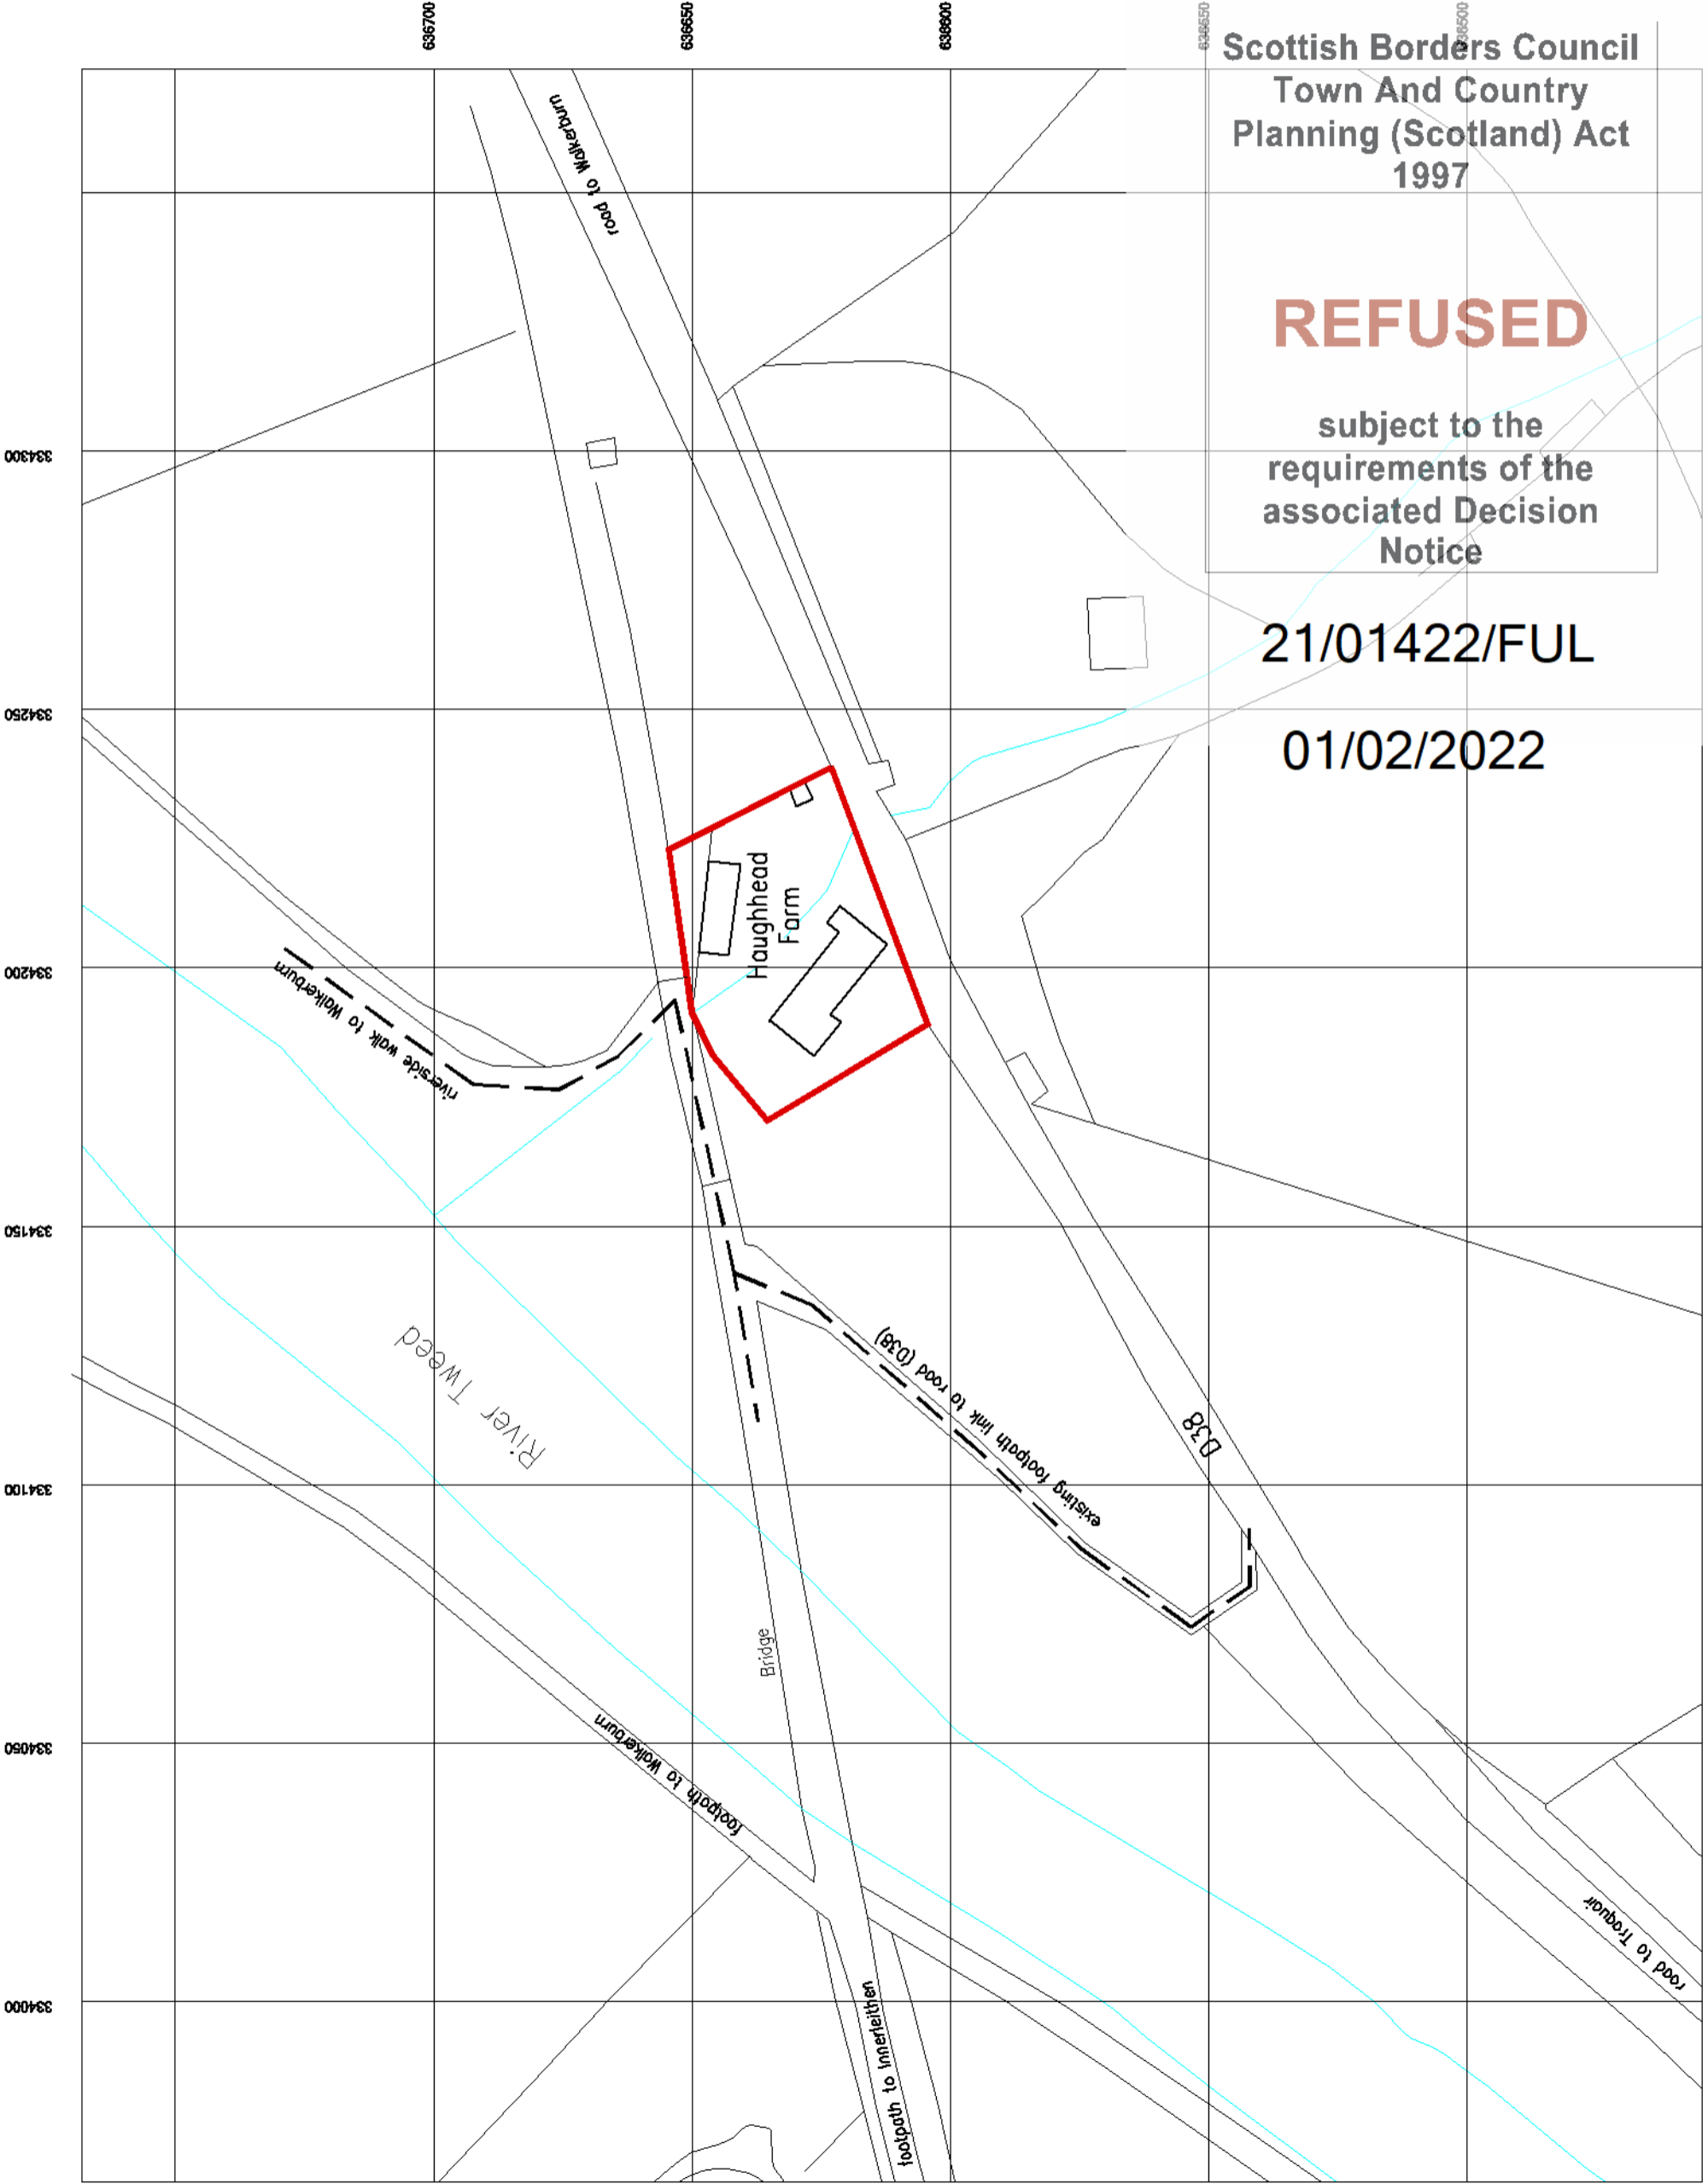


Scottish Borders Council
Town And Country
Planning (Scotland) Act
1997

REFUSED


subject to the
requirements of the
associated Decision
Notice

21/01422/FUL


01/02/2022

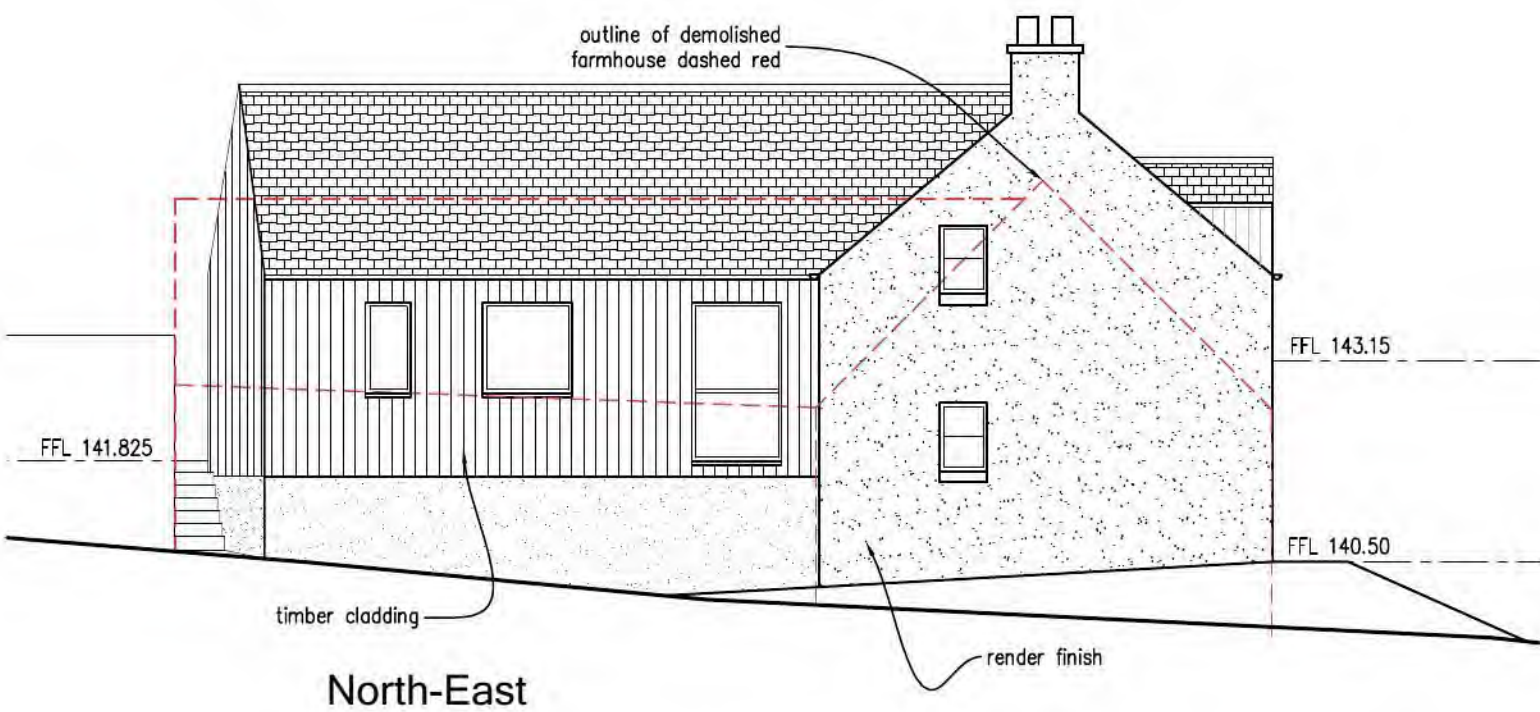

North-East

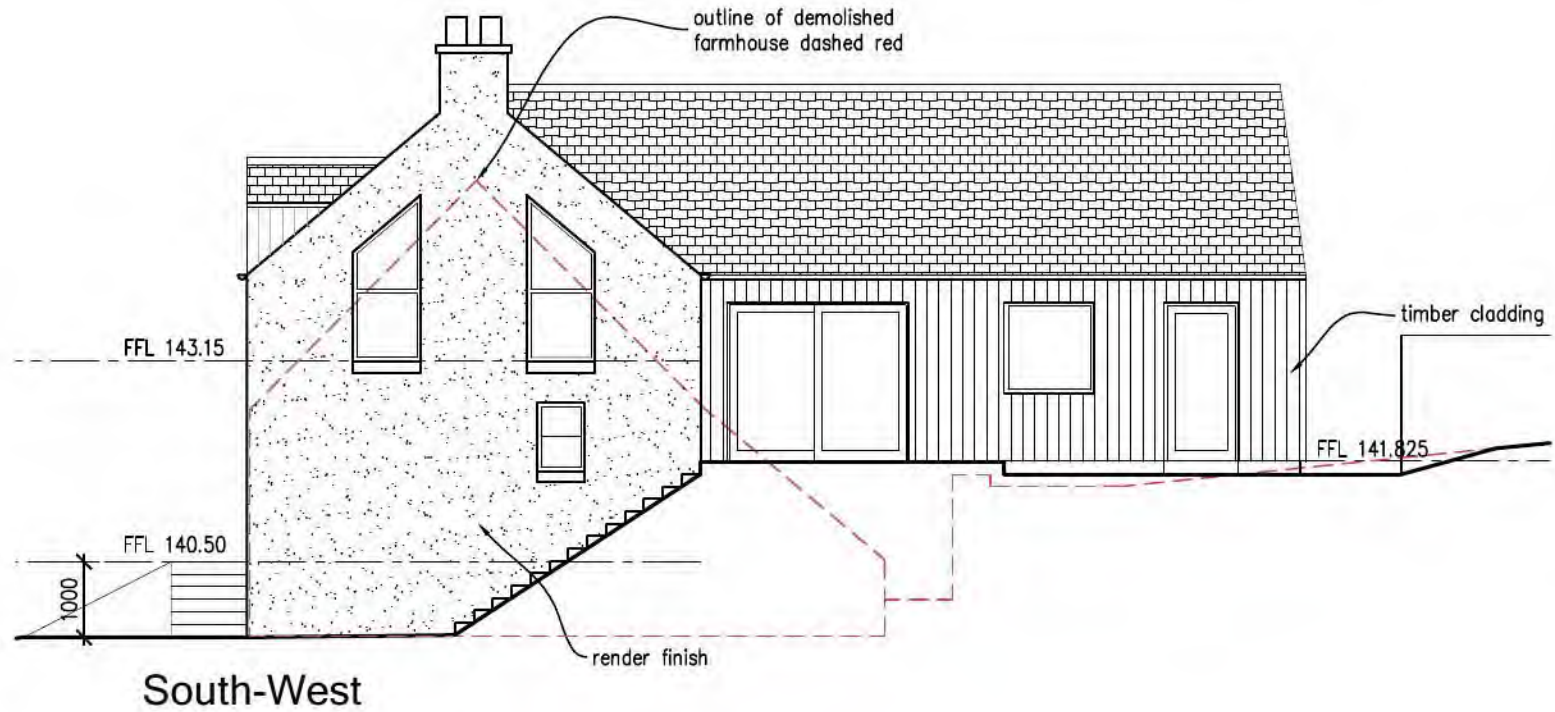

South-West

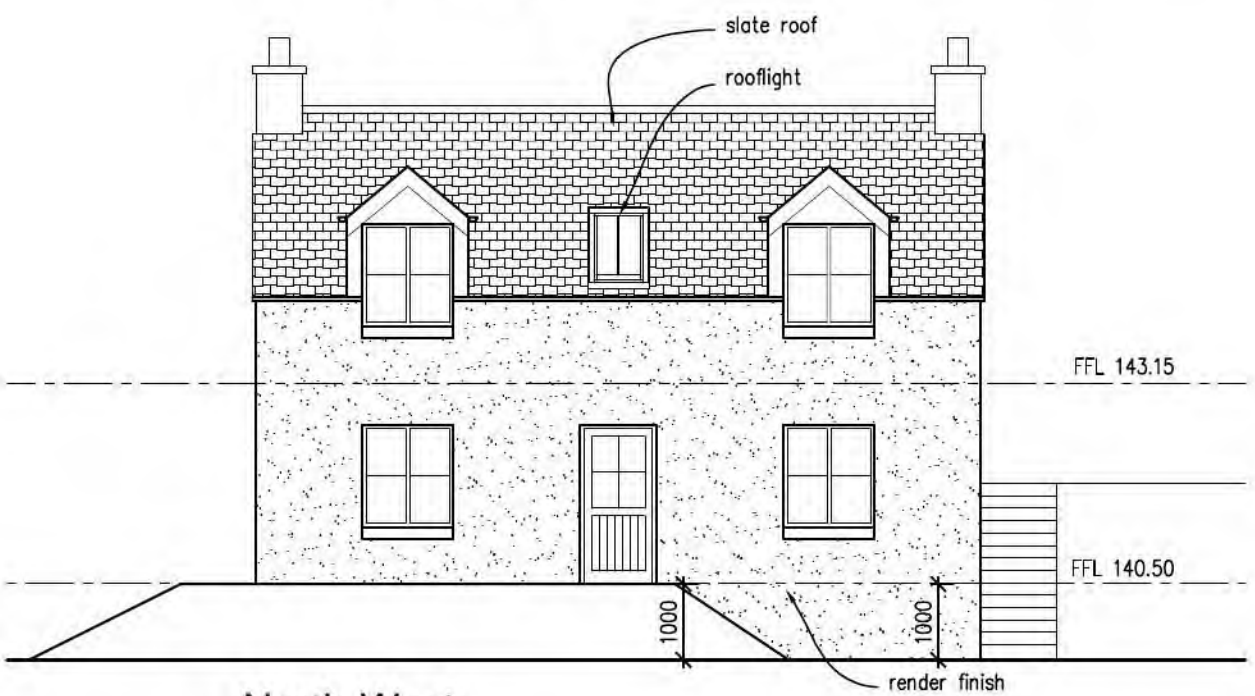

North-West



South-East



project
**Development at
 Haughhead Farm
 Innerleithen EH44 6PQ**
 client
Glennie
 drawing title
**Farmhouse
 Proposed Elevations**

drawing number
20035-FH-201-A
 scale 1:100 @A3 date Nov 21

**Scottish Borders Council
 Town And Country
 Planning (Scotland) Act
 1997**

REFUSED

subject to the
 requirements of the
 associated Decision
 Notice


21/01422/FUL
 01/02/2022




5 High Street
 Innerleithen
 EH446HA
 tel 01896 833131
 mob 07789 016514
 david@davidjanearchitects.co.uk
 www.davidjanearchitects.co.uk

REFUSED


subject to the
requirements of the
associated Decision
Notice

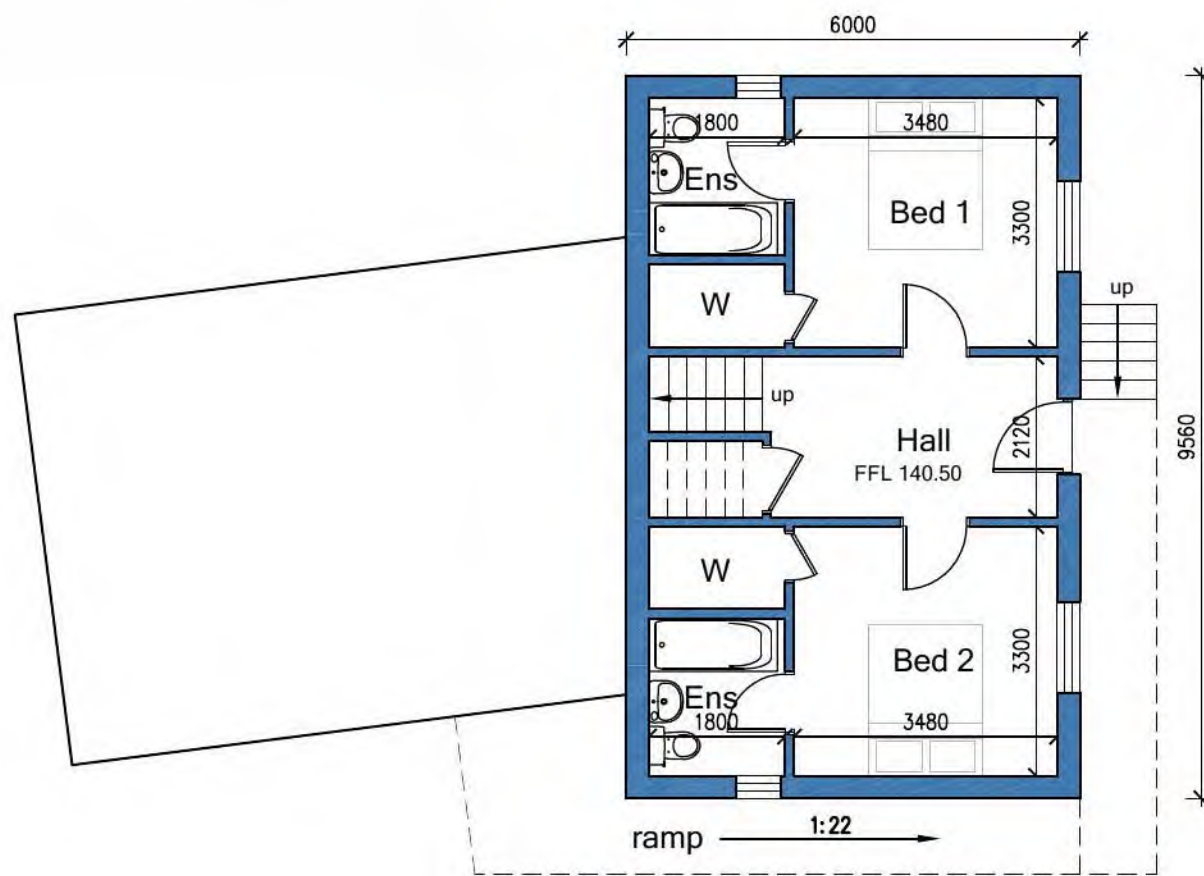

Ground Floor

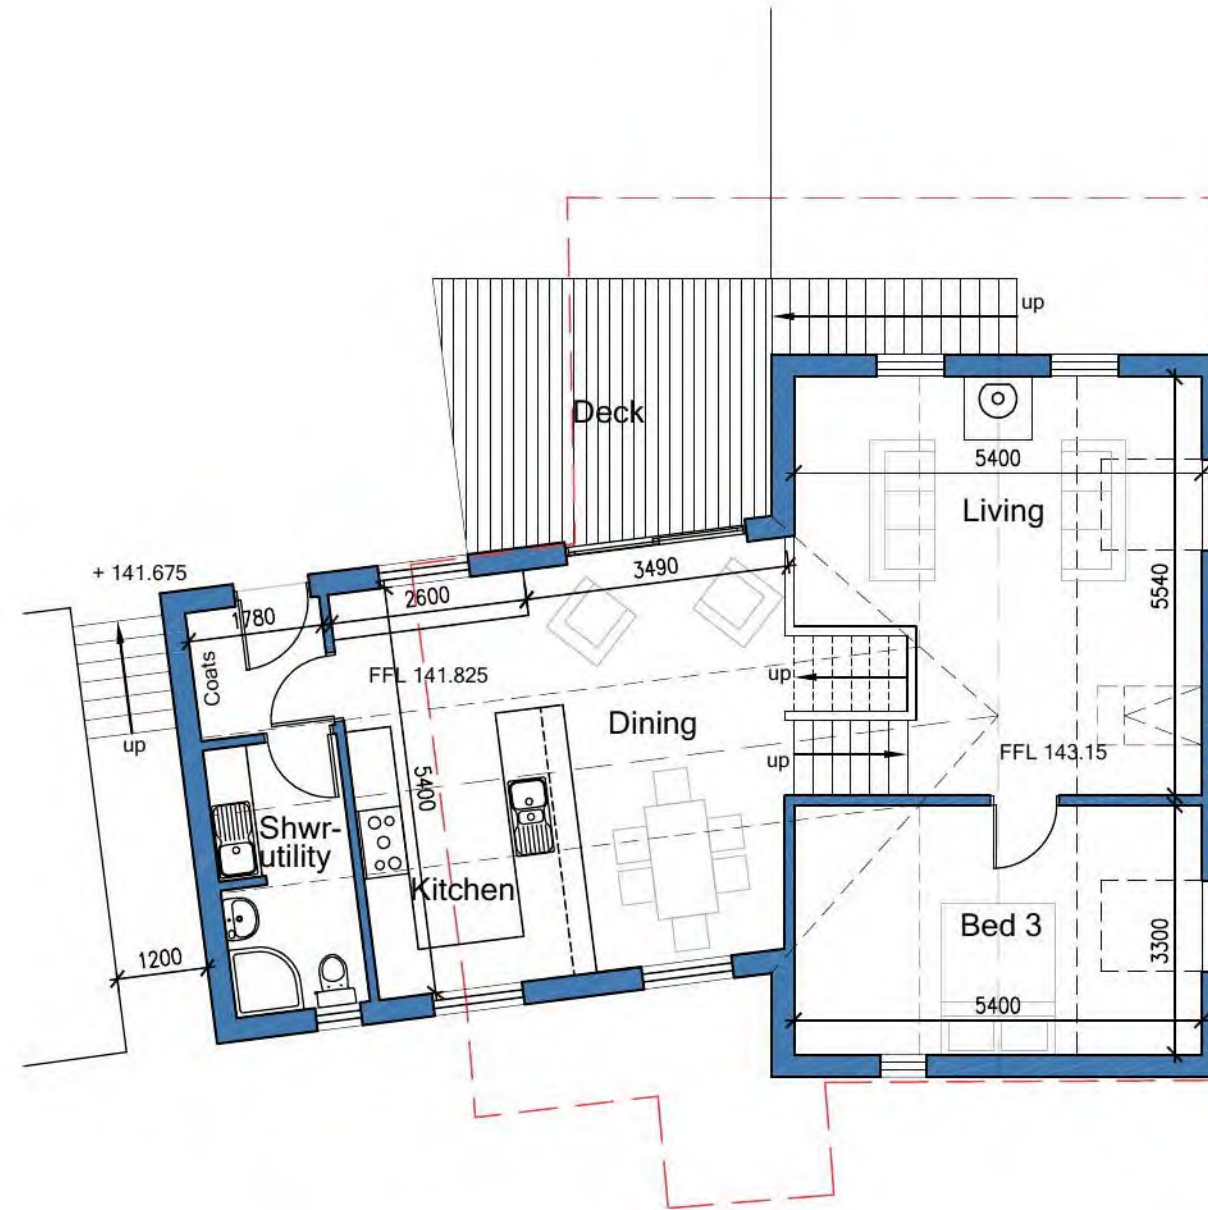

Upper Floors

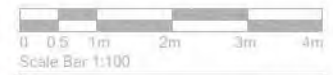

project
Development at
Haughead Farm
Innerleithen EH44 6PQ
client
Glennie
drawing title
Farmhouse
Proposed Floor Plans
GIFA 140m2
drawing number
20035-FH-101-A
scale
1:100
date
@A3
Nov 21




Scottish Borders Council
Town And Country
Planning (Scotland) Act
1997

REFUSED

subject to the
requirements of the
associated Decision
Notice

21/01422/FUL

01/02/2022

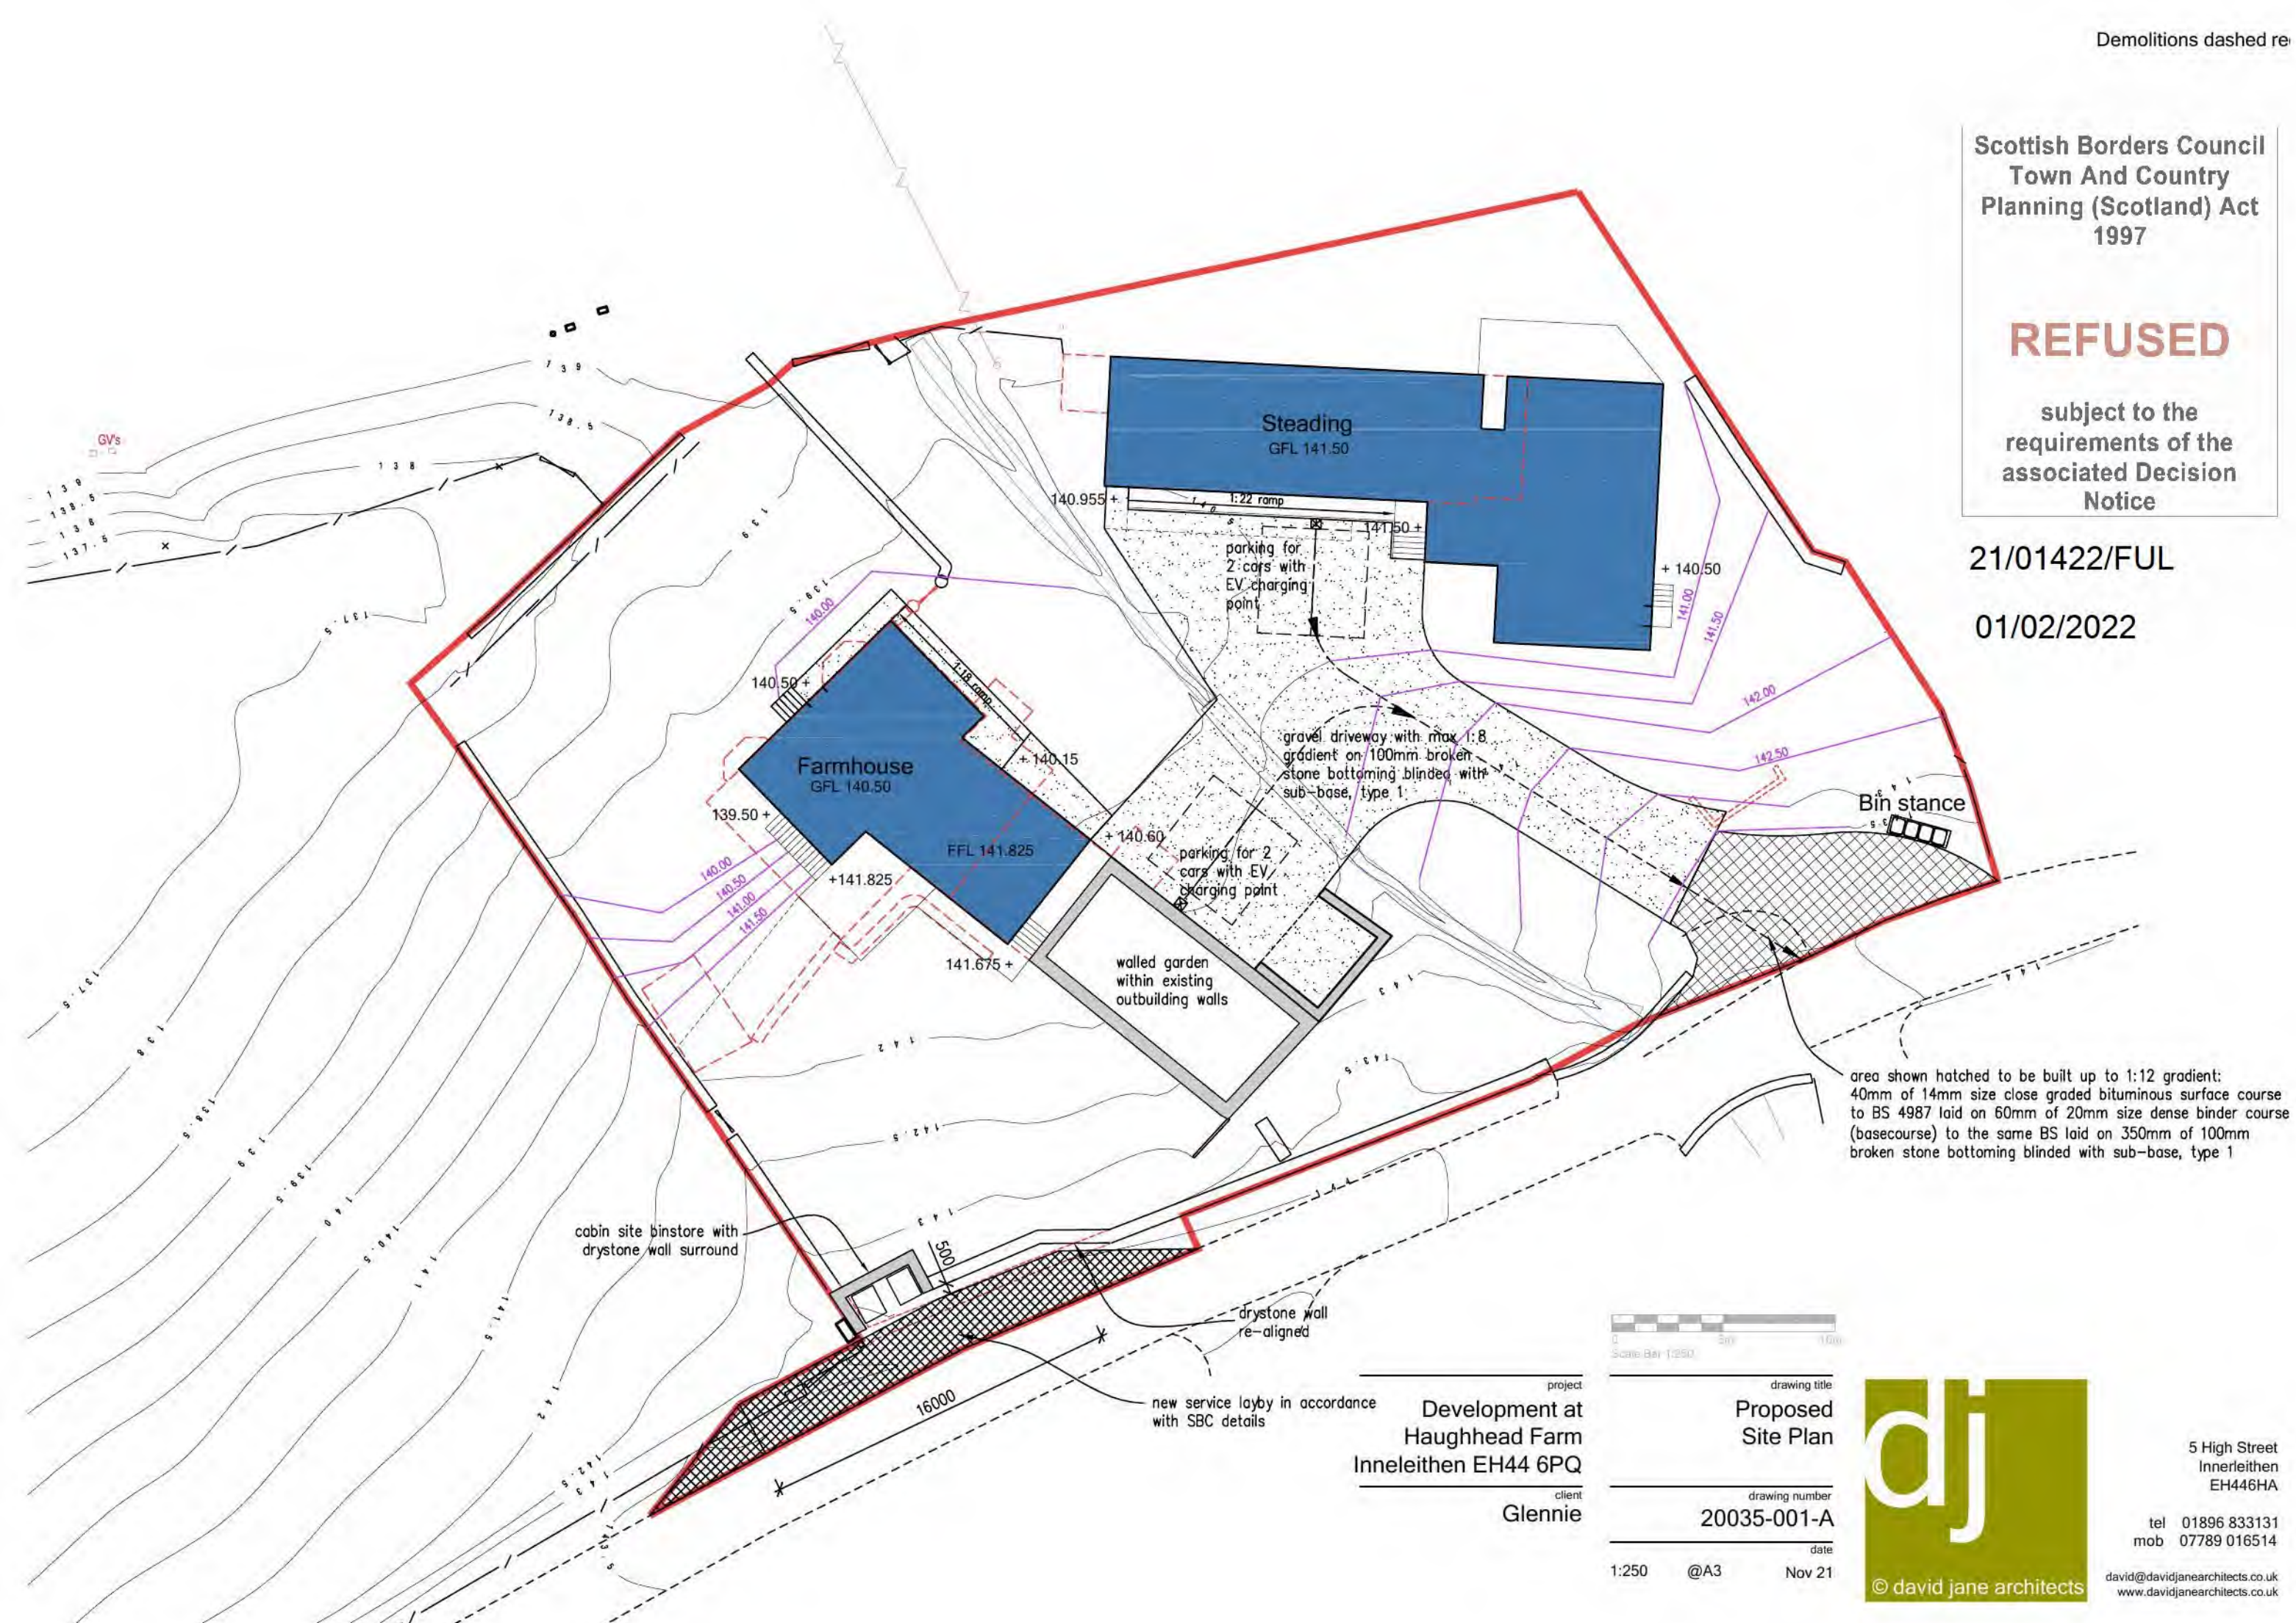

area shown hatched to be built up to 1:12 gradient:
40mm of 14mm size close graded bituminous surface course
to BS 4987 laid on 60mm of 20mm size dense binder course
(basecourse) to the same BS laid on 350mm of 100mm
broken stone bottoming blinded with sub-base, type 1



project
**Development at
Haughhead Farm
Inneleithen EH44 6PQ**

client
Glennie

drawing title
**Proposed
Site Plan**

drawing number
20035-001-A

date
1:250 @A3 Nov 21



5 High Street
Innerleithen
EH446HA

tel 01896 833131
mob 07789 016514

david@davidjanearchitects.co.uk
www.davidjanearchitects.co.uk