

REFUSED

subject to the  
requirements of the  
associated Decision  
Notice



Notes / Revisions:



- 
- 
- 
- 

©  
This drawing and the building works depicted are the copyright of Stuart King Architecture & Design Ltd. This drawing (or any part of it) may not be reproduced or amended, except without prior written permission by Stuart King Architecture & Design Ltd .

**DO NOT SCALE THIS DRAWING FOR CONSTRUCTION PURPOSES - ALWAYS USE WRITTEN DIMENSIONS - ALL DIMENSIONS TO BE VERIFIED ON SITE**

Development Site:			
Greenrig, Blair Avenue			
Client:			
Mr & Mrs Bunyan			
REV	DATE	BY	AMENDMENTS
<b>SK/AD</b> <sup>®</sup>			
<small>• Abbeil Building, Pitreavie Drive, KY11 8US • Tel: 01383 257022 • info@stuartkingarchitecture.com</small>			
SKAD Reference:		Drawn By:	Checked By:
21-02543			SH
Scale:	Date:	Size:	
1:1250	Nov' 2021	A3	
Drawing Title:			
Planning Application - Single Dwelling			
Title Sheet:			
Proposed Location Plan			
DWG No:		Rev:	
21-02543 (01) 02		-	



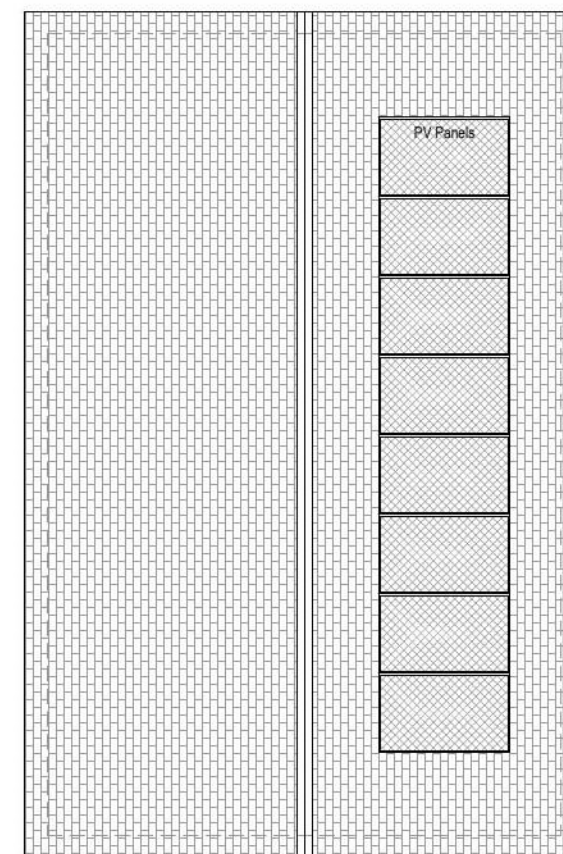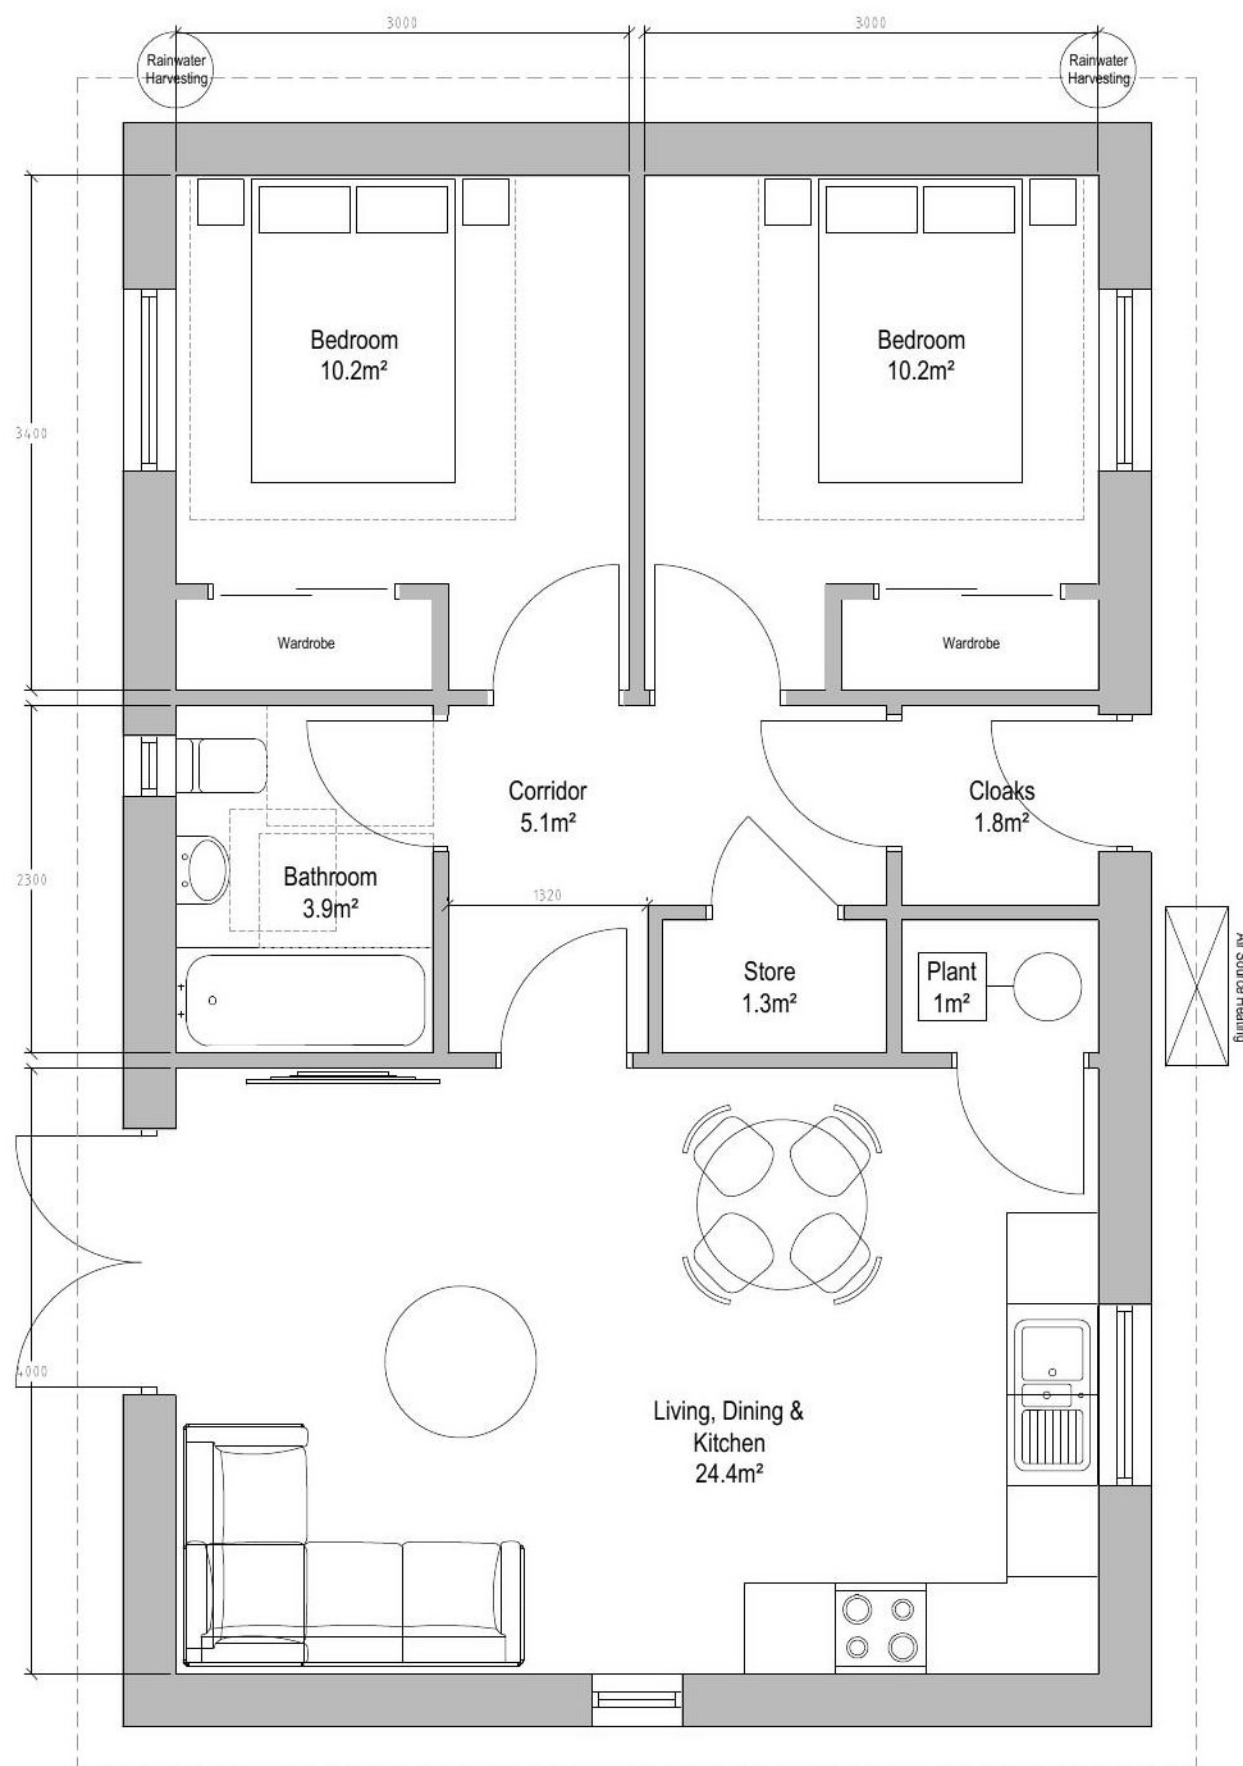

21/01909/FUL

24/03/2022

**Scottish Borders Council  
Town And Country  
Planning (Scotland) Act  
1997**

**REFUSED**

**subject to the  
requirements of the  
associated Decision  
Notice**

Notes / Revisions:

- 
- 
- 
- 

© This drawing and the building works depicted are the copyright of Stuart King Architecture & Design Ltd. This drawing (or any part of it) may not be reproduced or amended, except without prior written permission by Stuart King Architecture & Design Ltd.

**DO NOT SCALE THIS DRAWING FOR CONSTRUCTION PURPOSES - ALWAYS USE WRITTEN DIMENSIONS - ALL DIMENSIONS TO BE VERIFIED ON SITE**

Development Site: Greenrig, Blair Avenue			
Client: Mr & Mrs Bunyan			
REV	DATE	BY	AMENDMENTS
<div>SK/AD®</div> <div>• Abtel Building, Pitreavie Drive, KY11 8US • Tel: 01383 257022 • info@stuartkingarchitecture.com</div>			
SKAD Reference: 21-02543		Drawn By:	Checked By: SH
Scale: 1:100	Date: Nov' 2021	Size: A3	
Drawing Title: Planning Application - Single Dwelling			
Title Sheet: Proposed Floor & Roof Plan			
DWG No: 21-02543 (01) 03			Rev: -



**REFUSED**

subject to the  
requirements of the  
associated Decision  
Notice



Notes / Revisions:

- 
- 
- 
- 

©  
This drawing and the building works depicted are the  
copyright of Stuart King Architecture & Design Ltd.  
This drawing (or any part of it) may not be reproduced  
or amended, except without prior written permission  
by Stuart King Architecture & Design Ltd .

**DO NOT SCALE THIS DRAWING FOR CONSTRUCTION  
PURPOSES - ALWAYS USE WRITTEN DIMENSIONS - ALL  
DIMENSIONS TO BE VERIFIED ON SITE**

Development Site:  
Greenrig, Blair Avenue

Client:  
Mr & Mrs Bunyan

REV	DATE	BY	AMENDMENTS
-----	------	----	------------

**SK/AD**®

• Abbe Building, Pitreavie Drive, KY11 8US • Tel: 01383 257022 • info@stuartkingarchitecture.com

SKAD Reference: 21-02543	Drawn By:	Checked By: SH
-----------------------------	-----------	-------------------

Scale: 1:1250	Date: Nov' 2021	Size: A3
------------------	--------------------	-------------

Drawing Title:  
Planning Application - Single  
Dwelling

Title Sheet:  
Existing Location Plan

DWG No:  
21-02543 (00) 01


Rev:  
-

Scottish Borders Council  
Town And Country  
Planning (Scotland) Act  
1997


21/01909/FUL  
24/03/2022

REFUSED


subject to the  
requirements of the  
associated Decision  
Notice

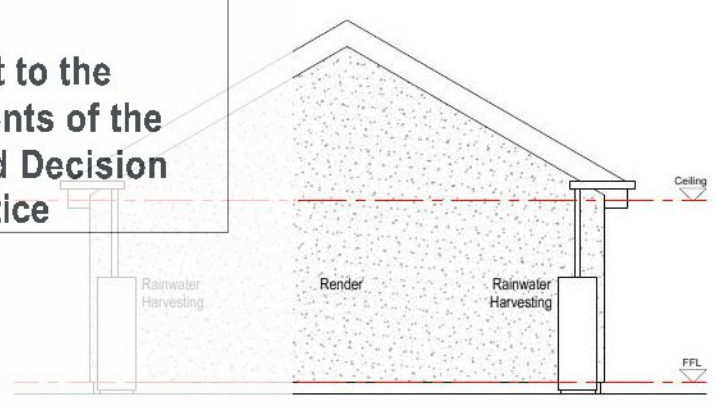


01 PROPOSED NORTH ELEVATION  
1:100

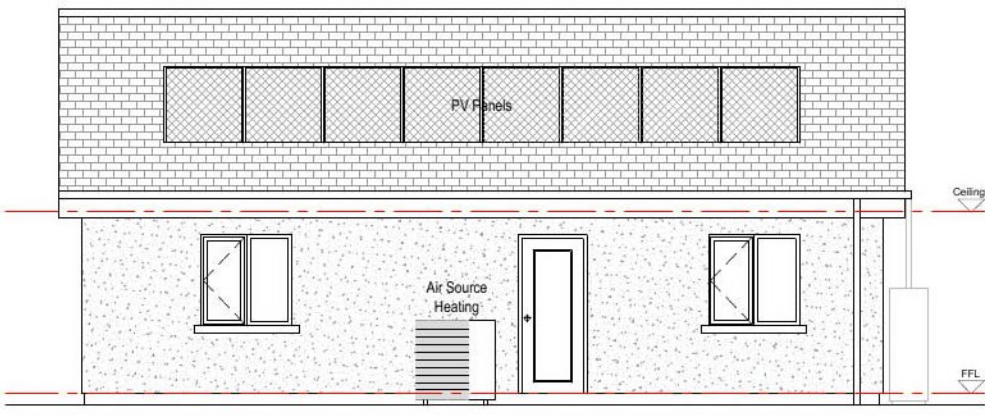

02 PROPOSED EAST ELEVATION (FRONT)  
1:100

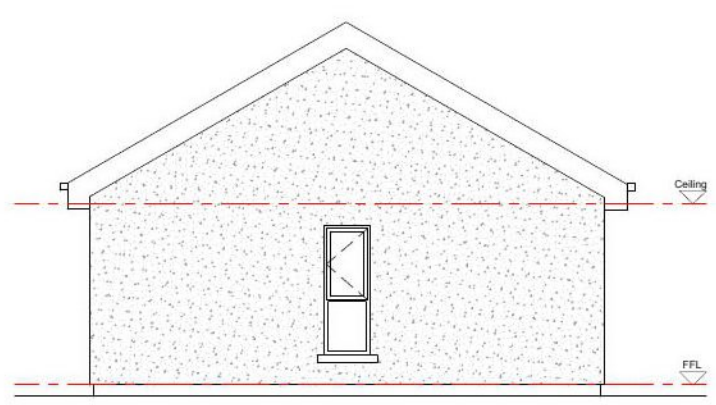

03 PROPOSED SOUTH ELEVATION  
1:100

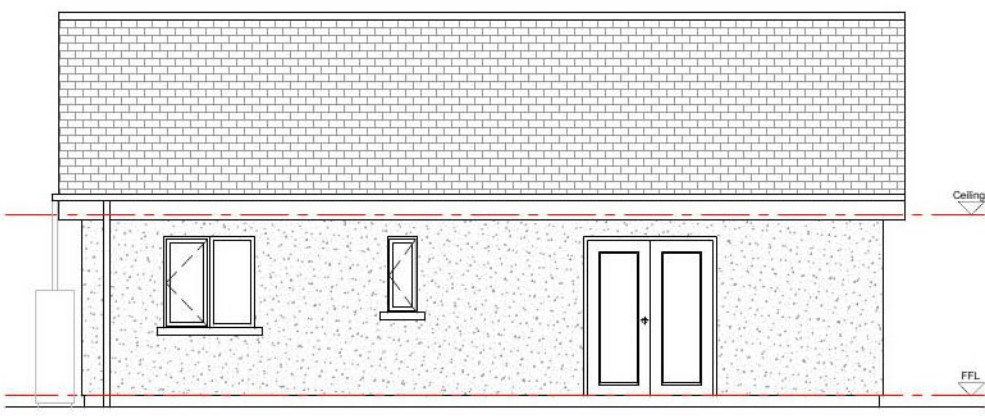

04 PROPOSED WEST ELEVATION (REAR)  
1:100



Notes / Revisions:

- 
- 
- 
- 

© This drawing and the building works depicted are the copyright of Stuart King Architecture & Design Ltd. This drawing (or any part of it) may not be reproduced or amended, except without prior written permission by Stuart King Architecture & Design Ltd .

DO NOT SCALE THIS DRAWING FOR CONSTRUCTION PURPOSES - ALWAYS USE WRITTEN DIMENSIONS - ALL DIMENSIONS TO BE VERIFIED ON SITE

Development Site: Greenrig, Blair Avenue			
Client: Mr & Mrs Bunyan			
REV	DATE	BY	AMENDMENTS
<b>SK/AD</b> <sup>®</sup>			
• Abbeil Building, Pitreavie Drive, KY11 8US • Tel: 01383 257022 • info@stuartkingarchitecture.com			
SKAD Reference: 21-02543		Drawn By:	Checked By: SH
Scale: 1:100	Date: Nov' 2021	Size: A3	
Drawing Title: Planning Application - Single Dwelling			
Title Sheet: Proposed Elevations			
DWG No: 21-02543 (01) 04			Rev: -